




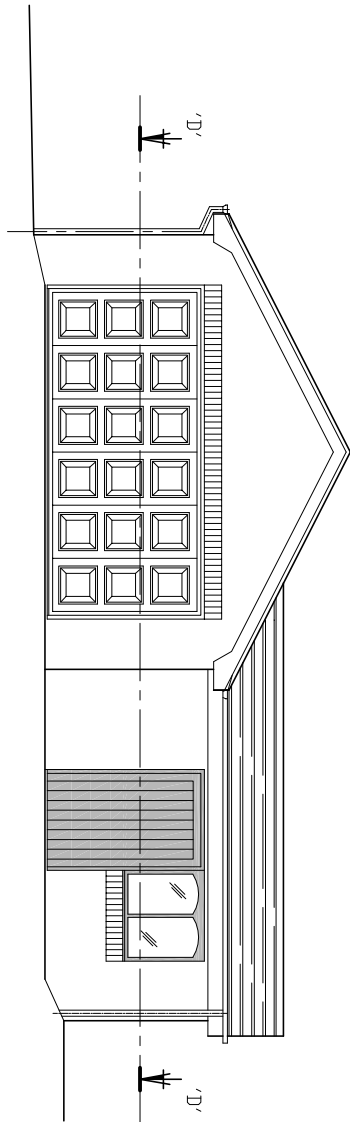


EXISTING FRONT ELEVATION ON 'A'

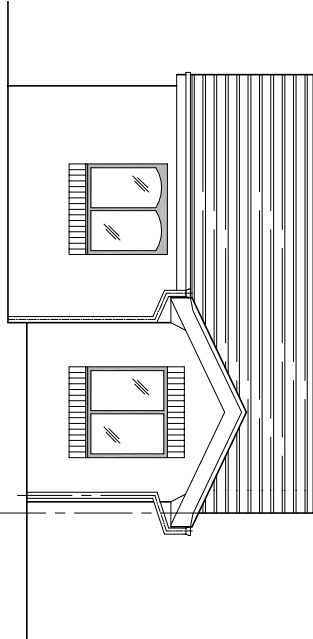


EXISTING SIDE ELEVATION ON 'B'

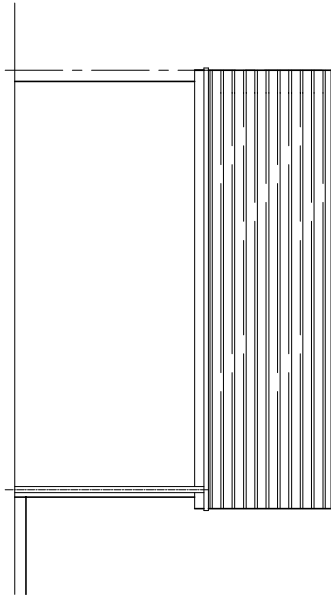

EXISTING SIDE ELEVATION ON 'C'

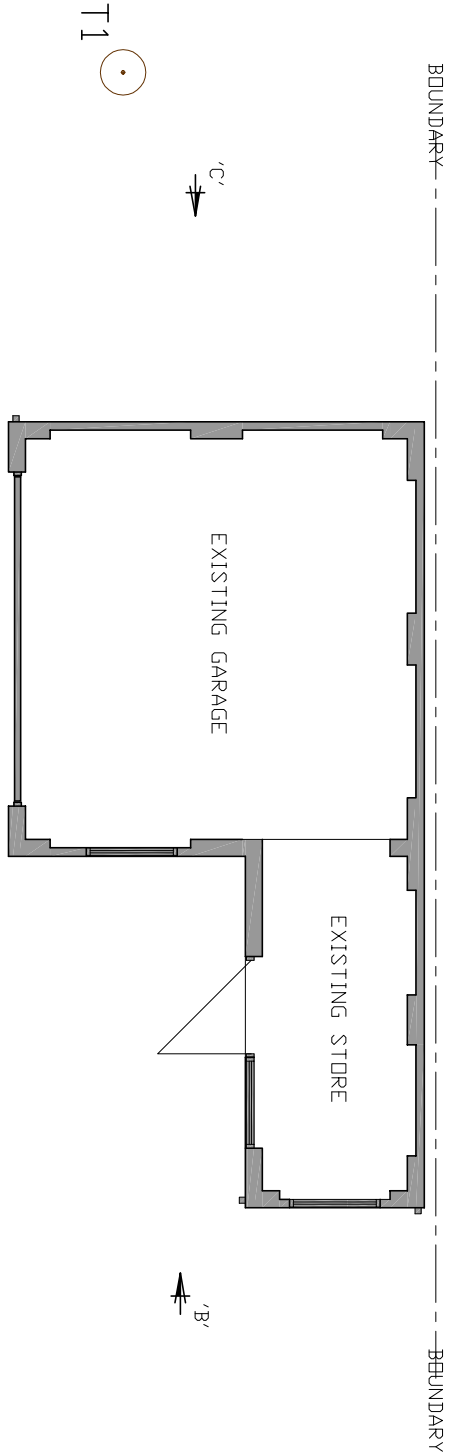

EXISTING REAR ELEVATION ON 'E'

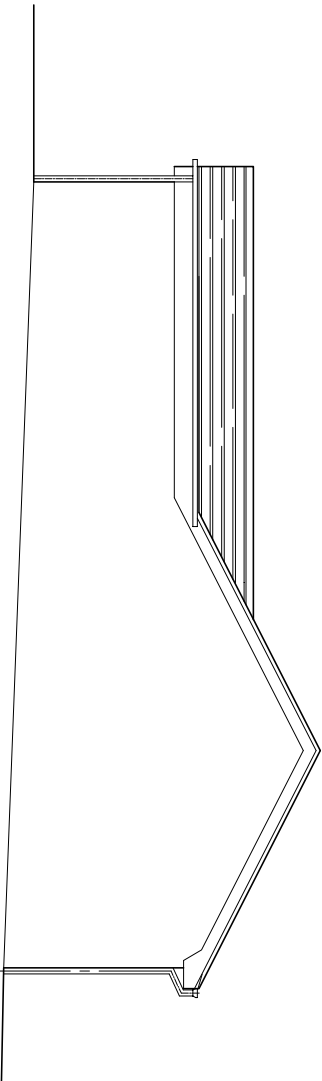

EXISTING SECTION ON 'D' - 'D'

EXISTING ELEVATIONS AND SECTIONS
HAILWOOD HOUSE, PARK AVENUE
WORTLEY,
SHEFFIELD S35 7DR

PRINTS TO SCALE ON A3

EGP1

SCALE 1 : 100