




ORIGINAL EXISTING FRONT ELEVATION

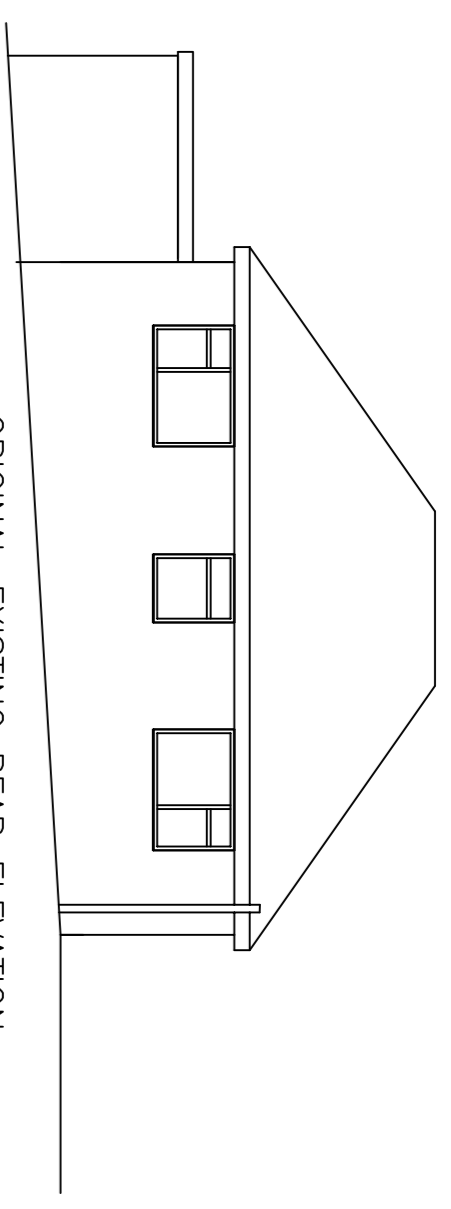


ORIGINAL EXISTING REAR ELEVATION

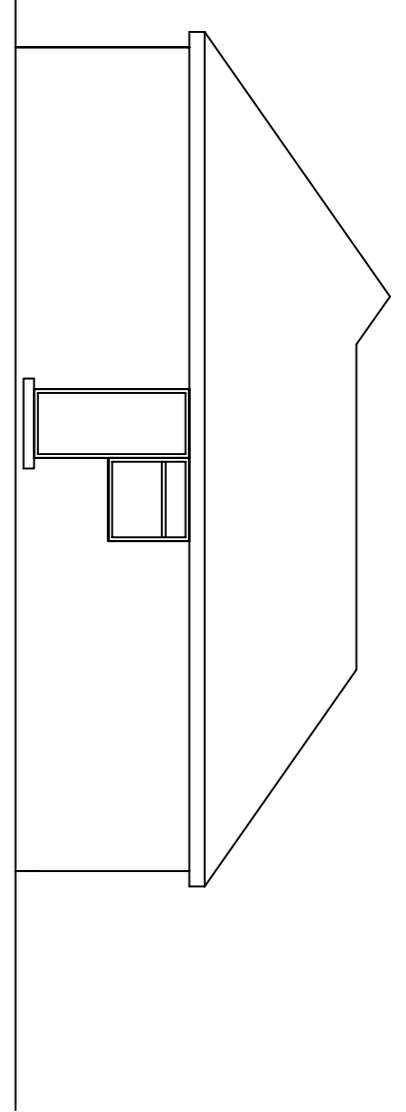


ORIGINAL EXISTING SIDE ELEVATION

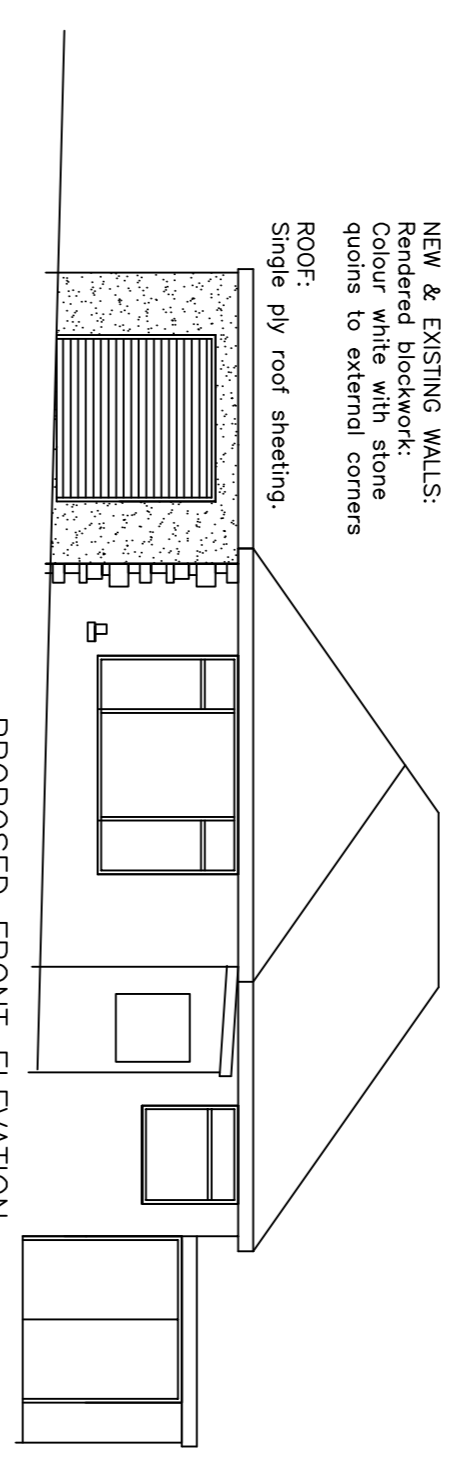

PROPOSED FRONT ELEVATION

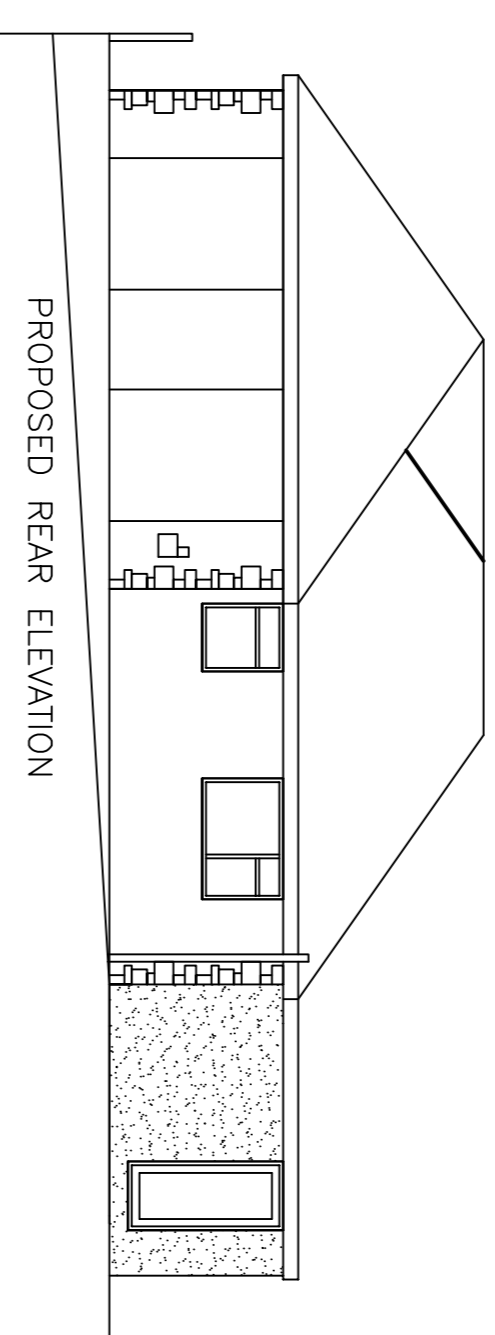


PROPOSED REAR ELEVATION

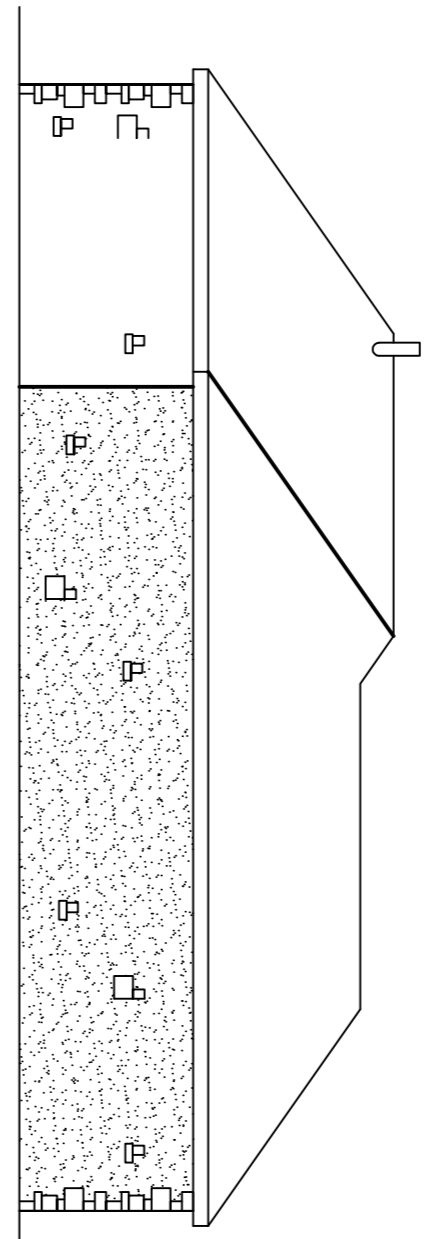


PROPOSED SIDE ELEVATION


EXISTING WALLS:
Grey stone/masonry
NEW & EXISTING WALLS:
Rendered blockwork
Rendered blockwork
quoin to external corners
ROOF:
Single ply roof sheathing.

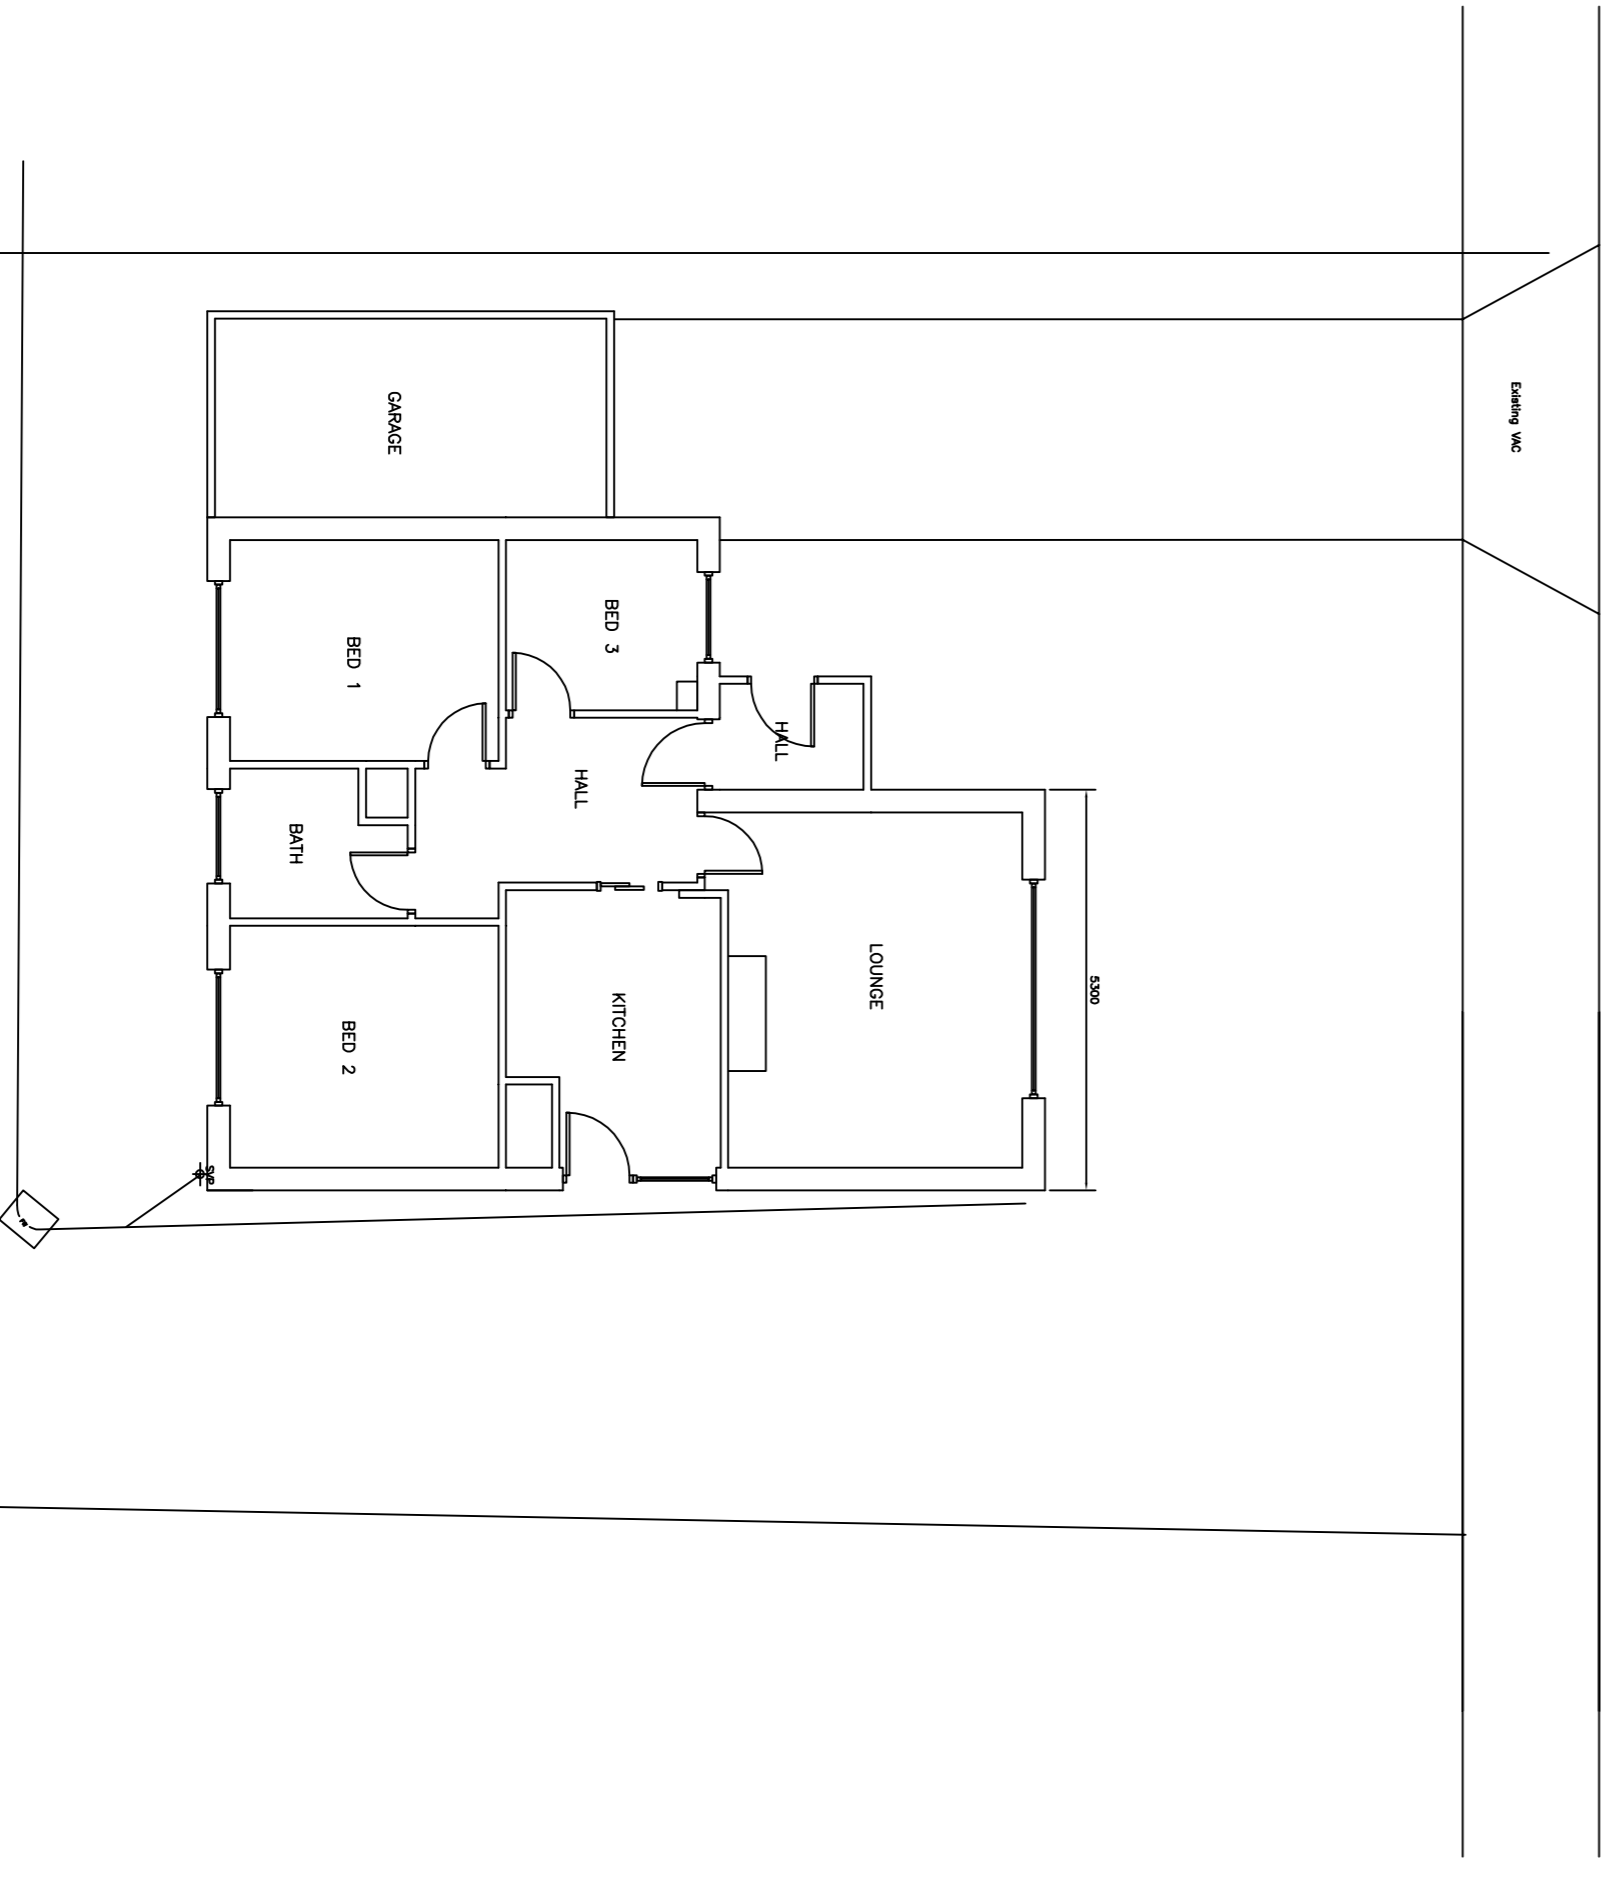

EXISTING FLOOR PLAN

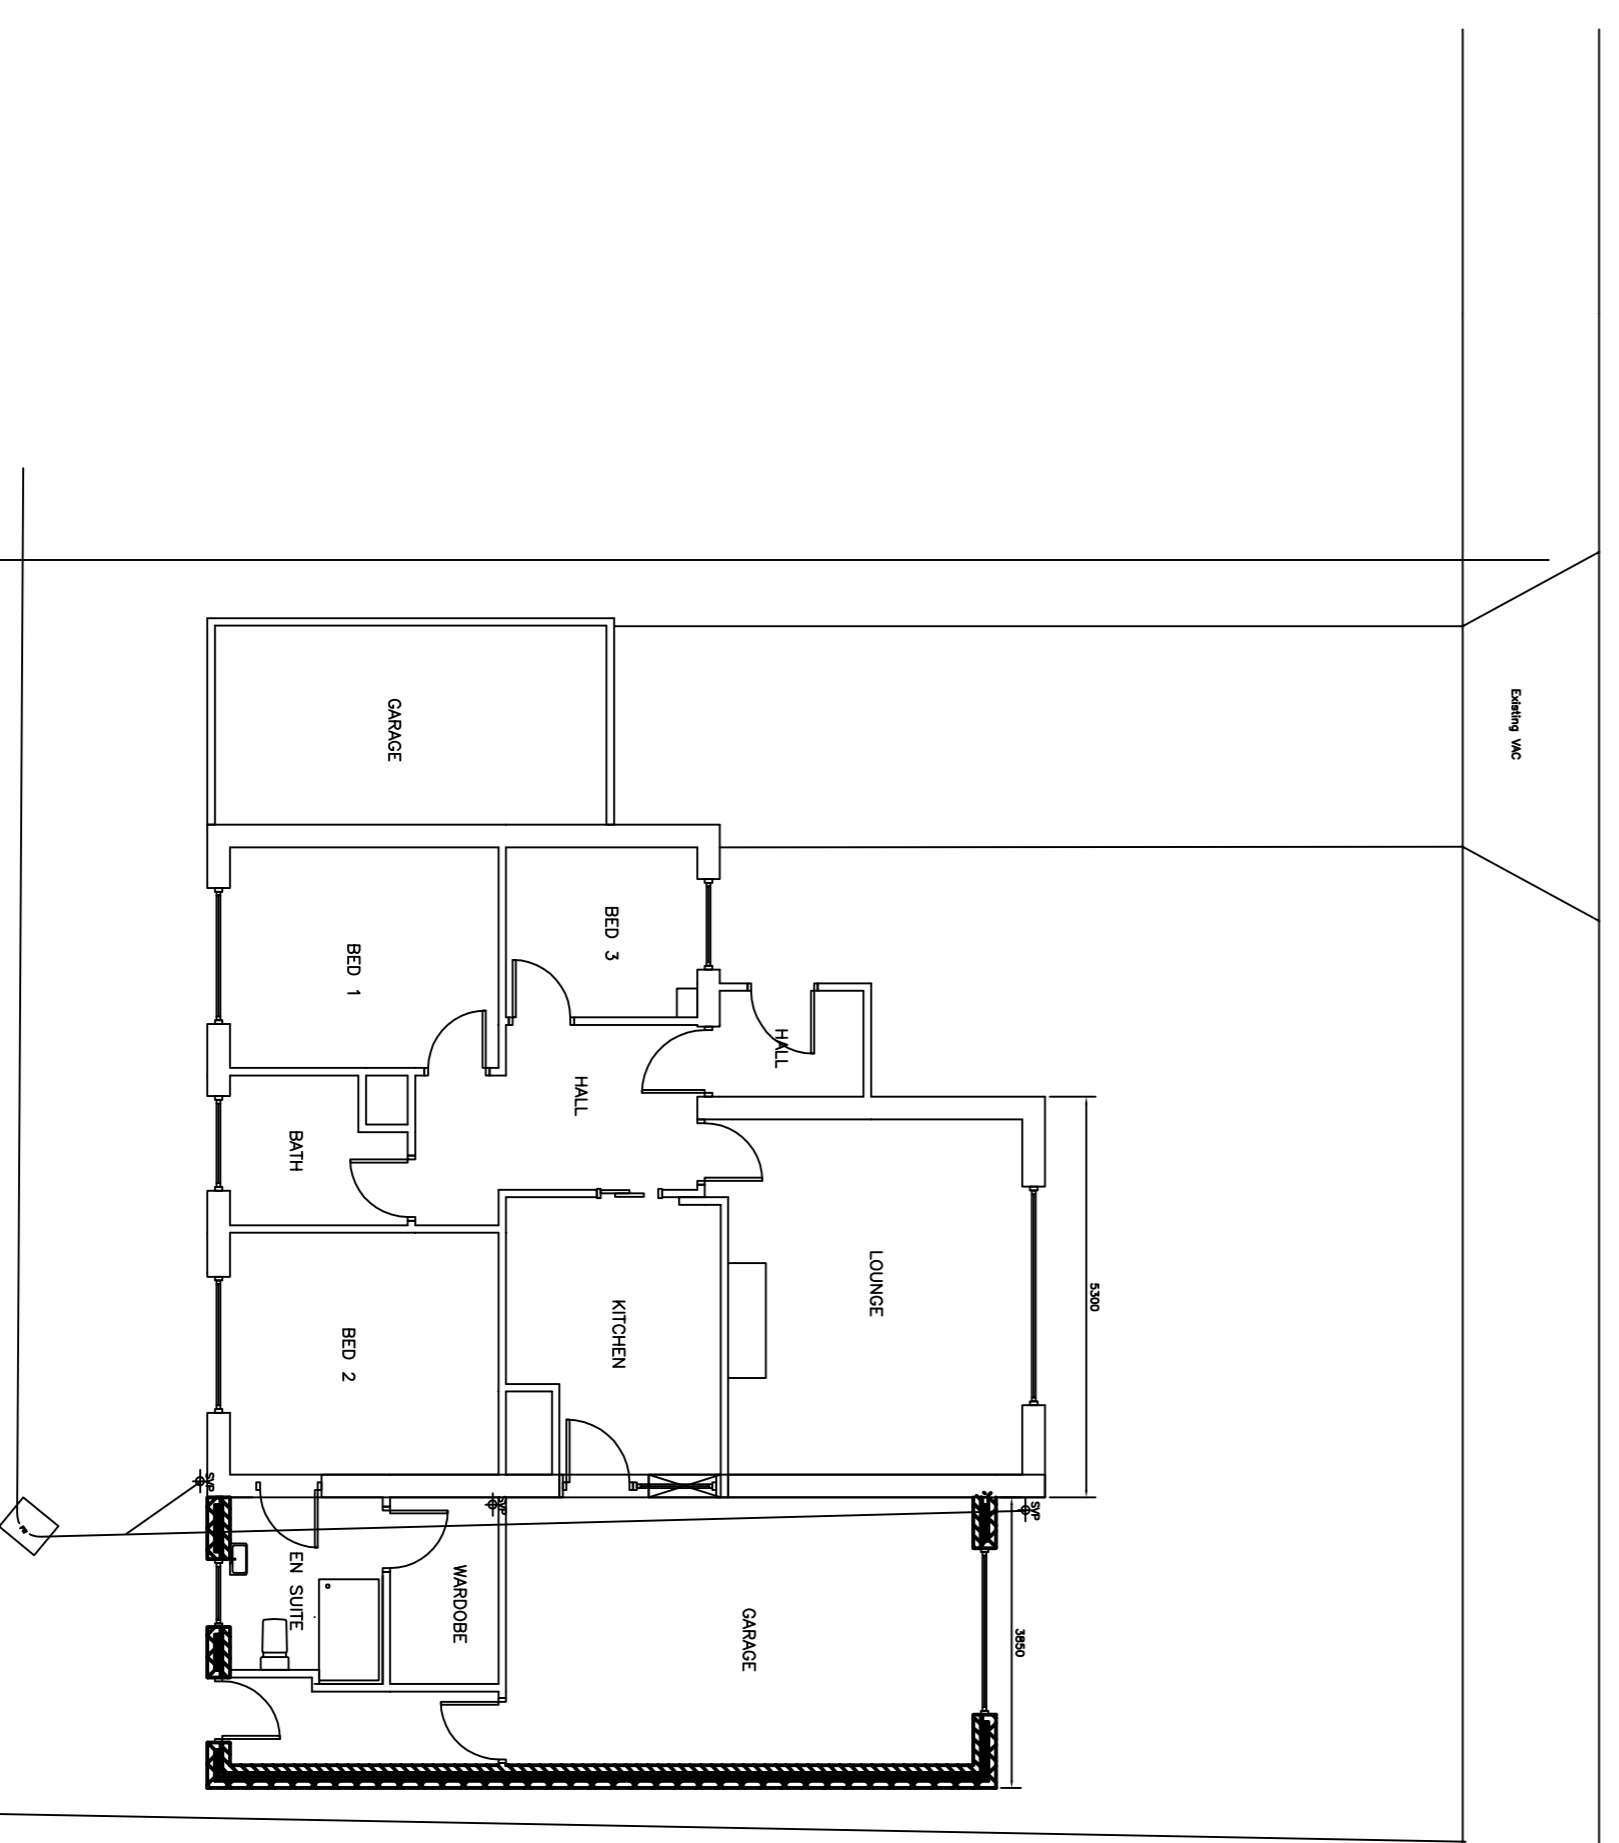

PROPOSED FLOOR PLAN

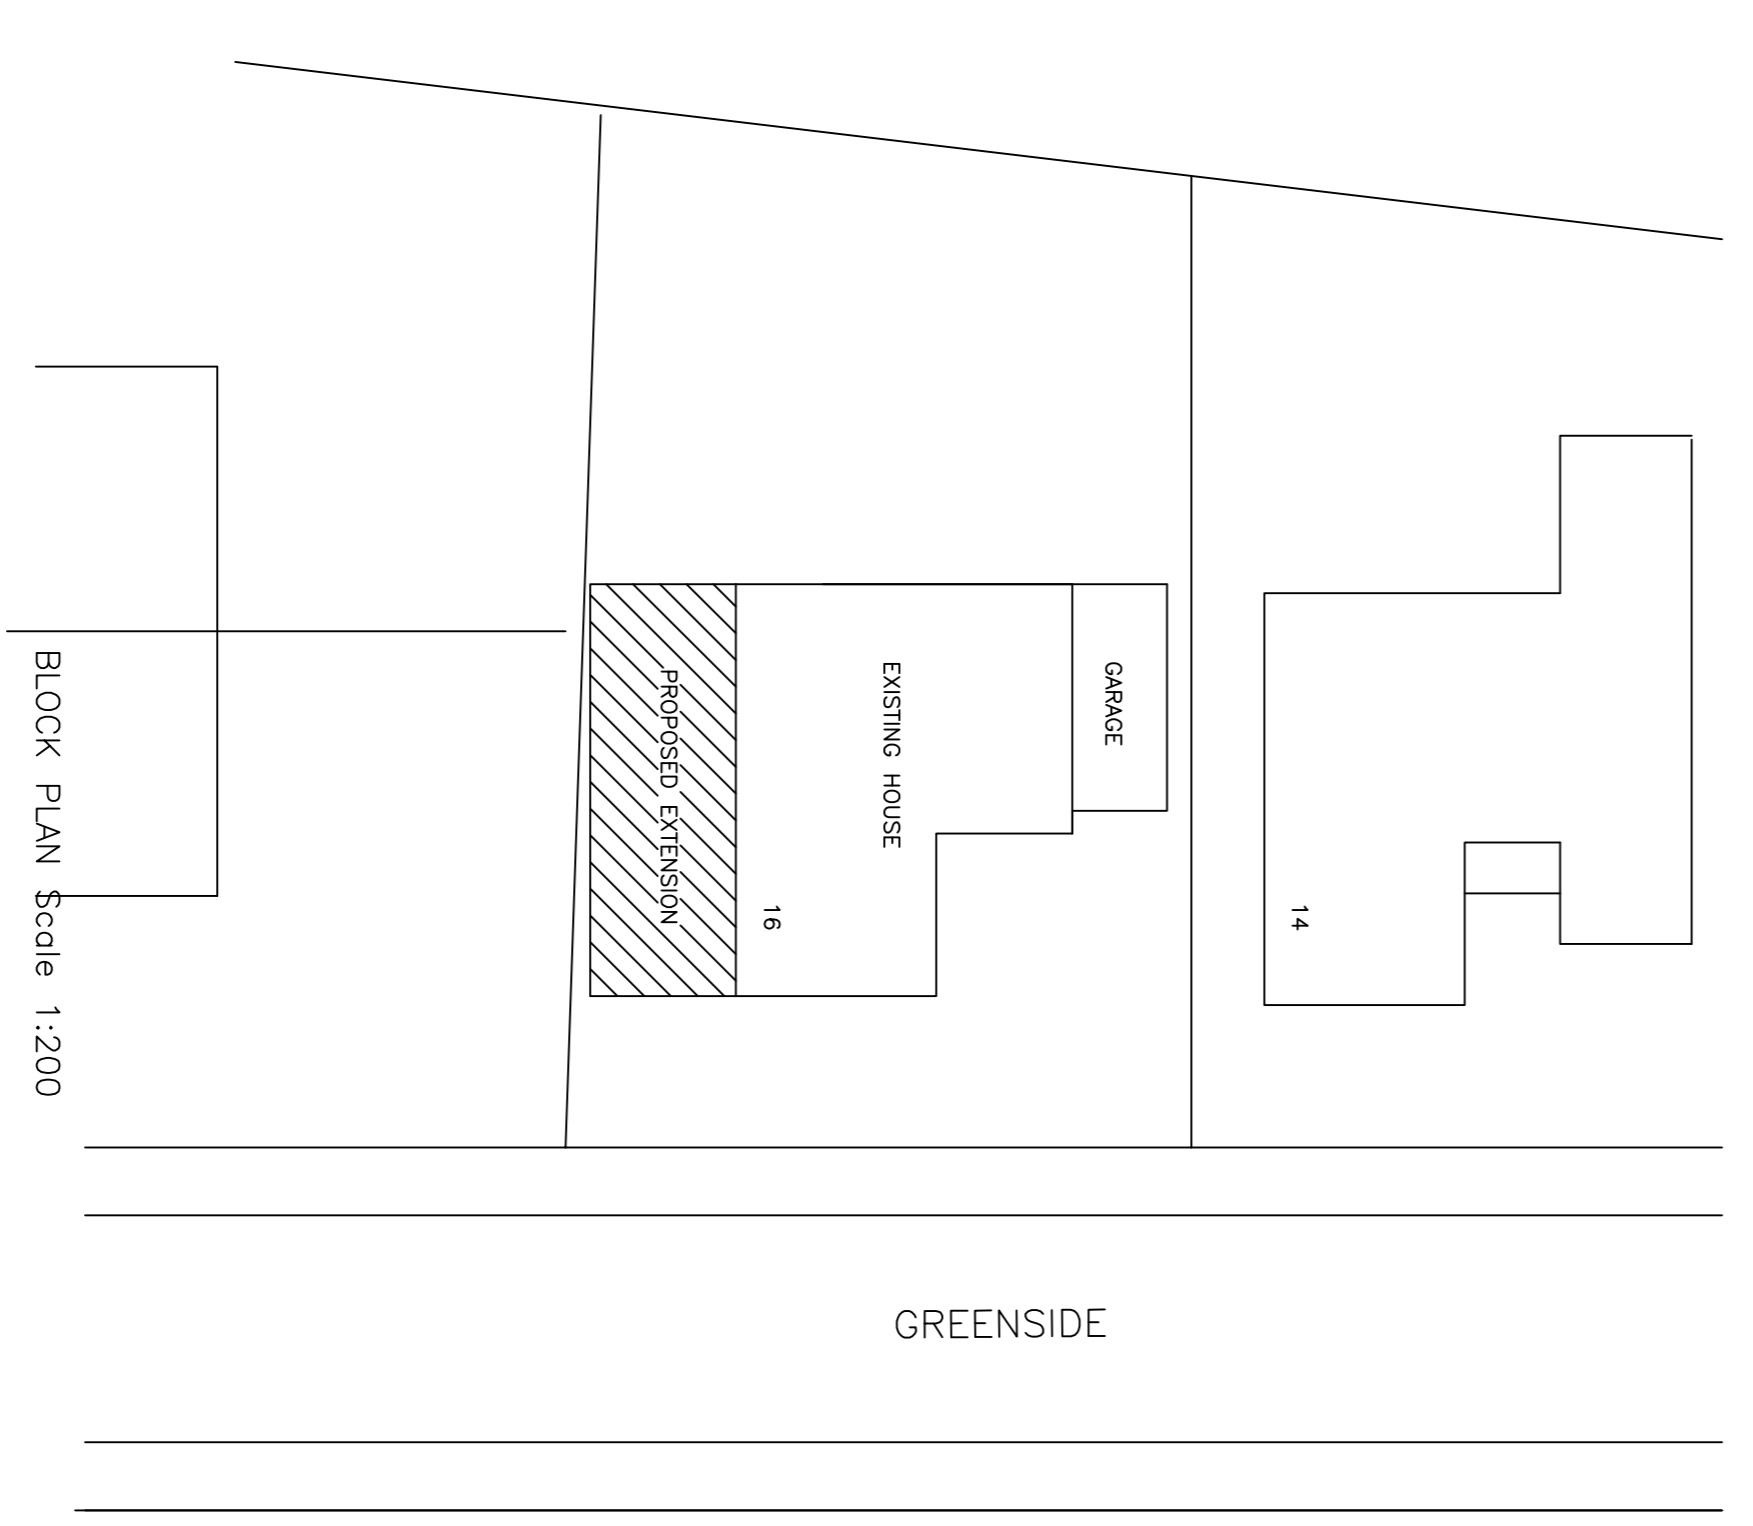

BLOCK PLAN Scale 1:200

Mr & Mrs C Smith

PROPOSED SIDE EXTENSION
16 GREENSIDE
HOTYANDSWANNE