


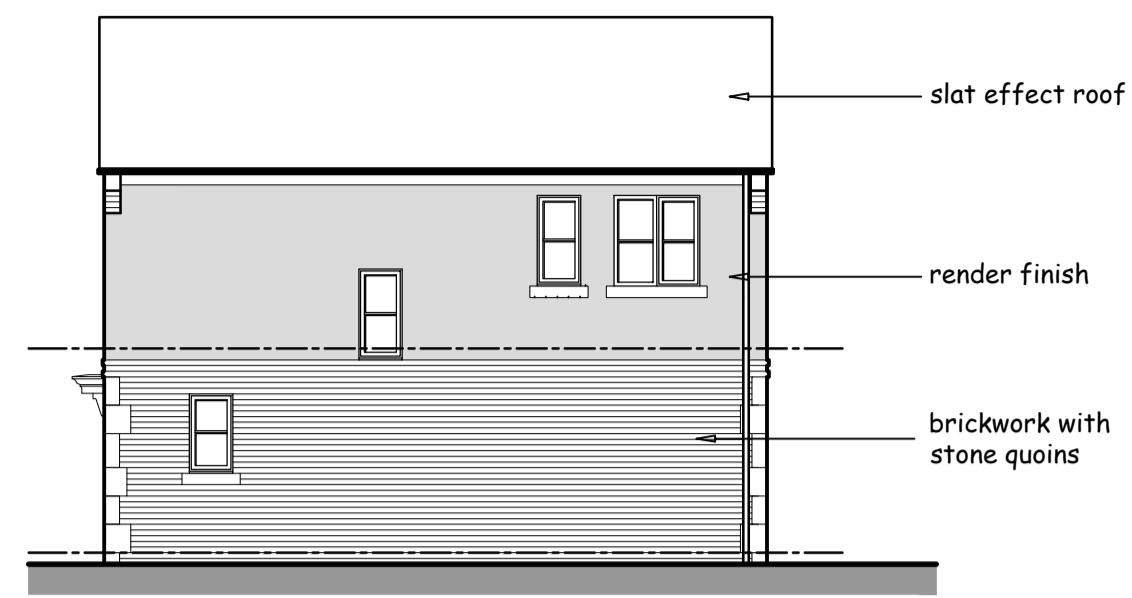


North Elevation

(scale 1:100)



West Elevation

(scale 1:100)

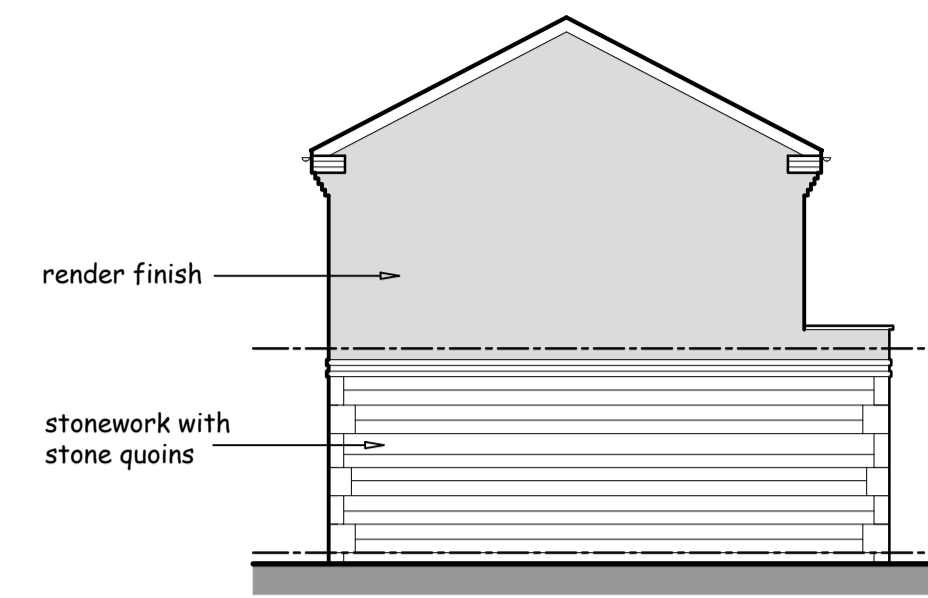


South Elevation

(scale 1:100)



East Elevation

(scale 1:100)

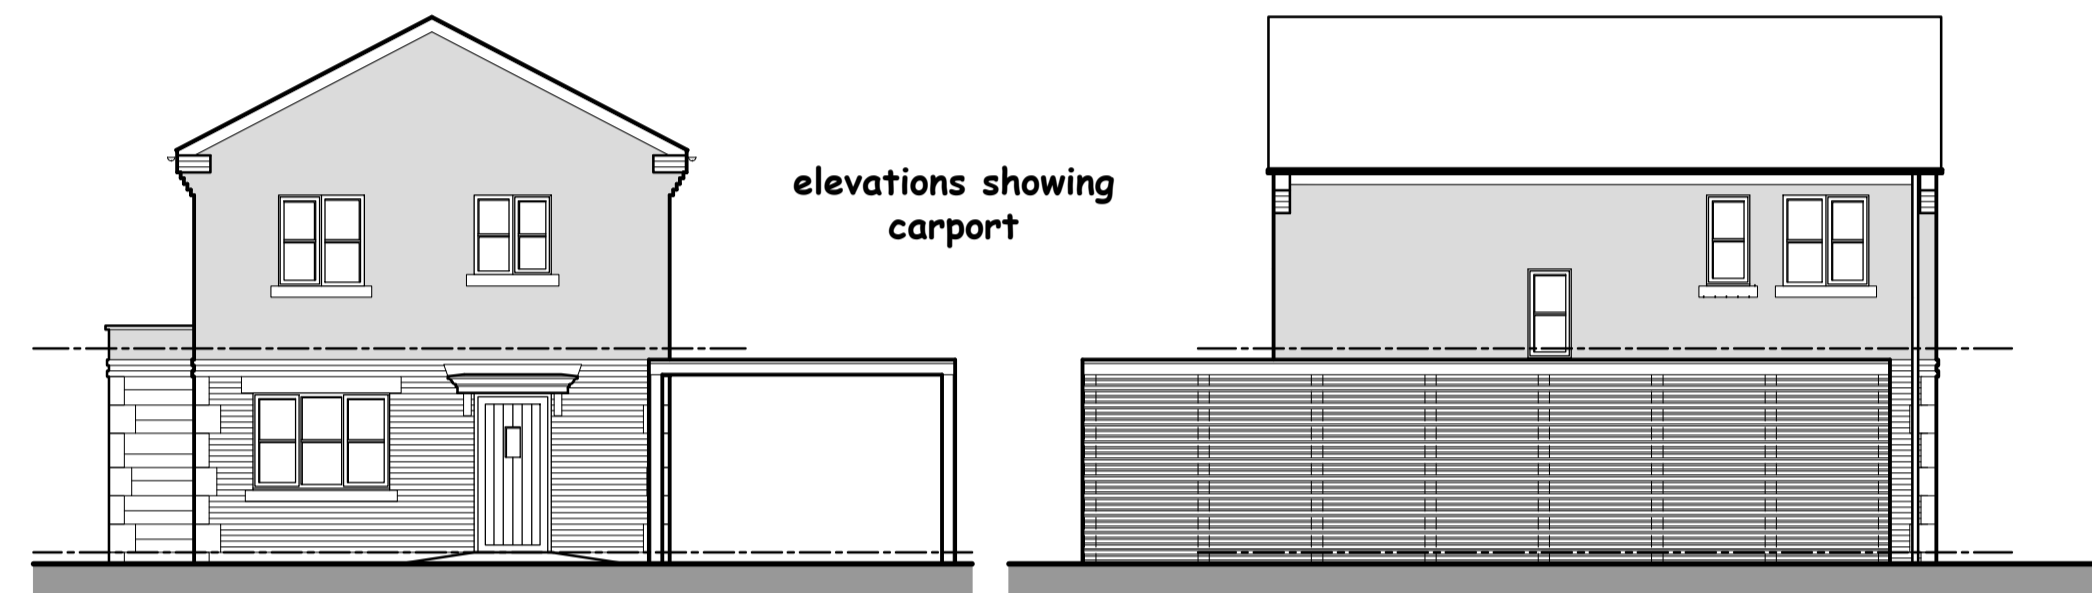


North Elevation

(scale 1:100)


West Elevation

(scale 1:100)

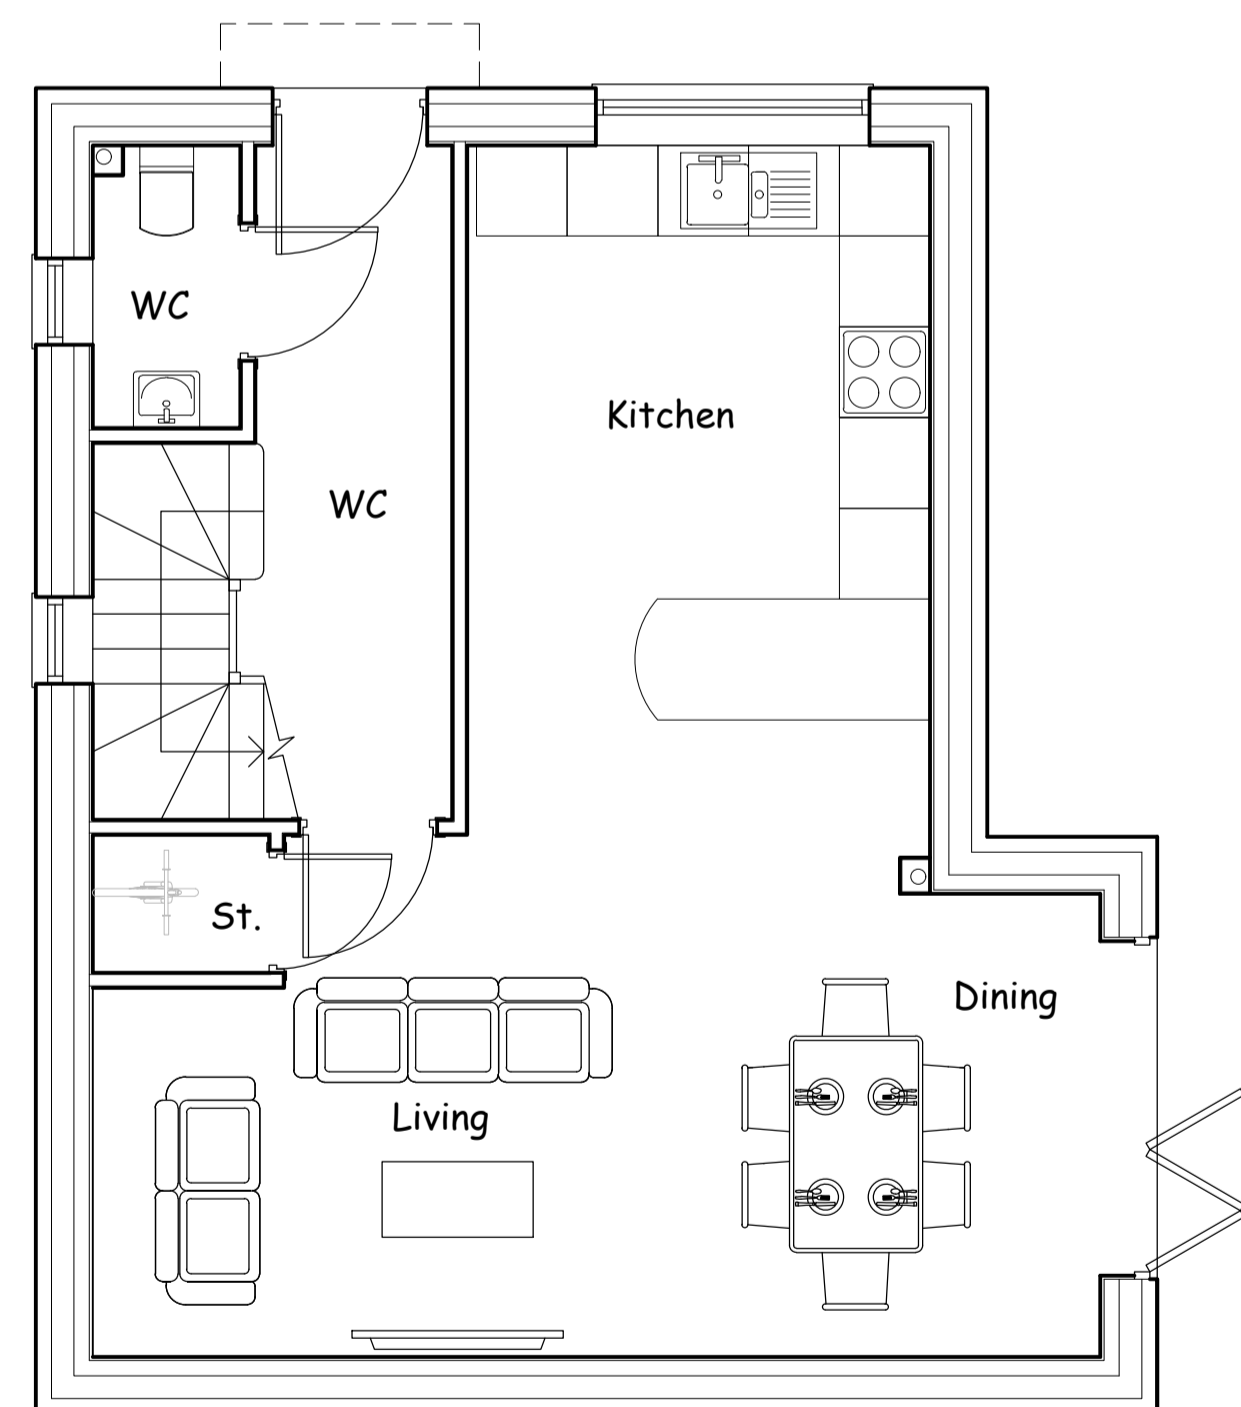



Ground Floor Plan

(scale 1:50)

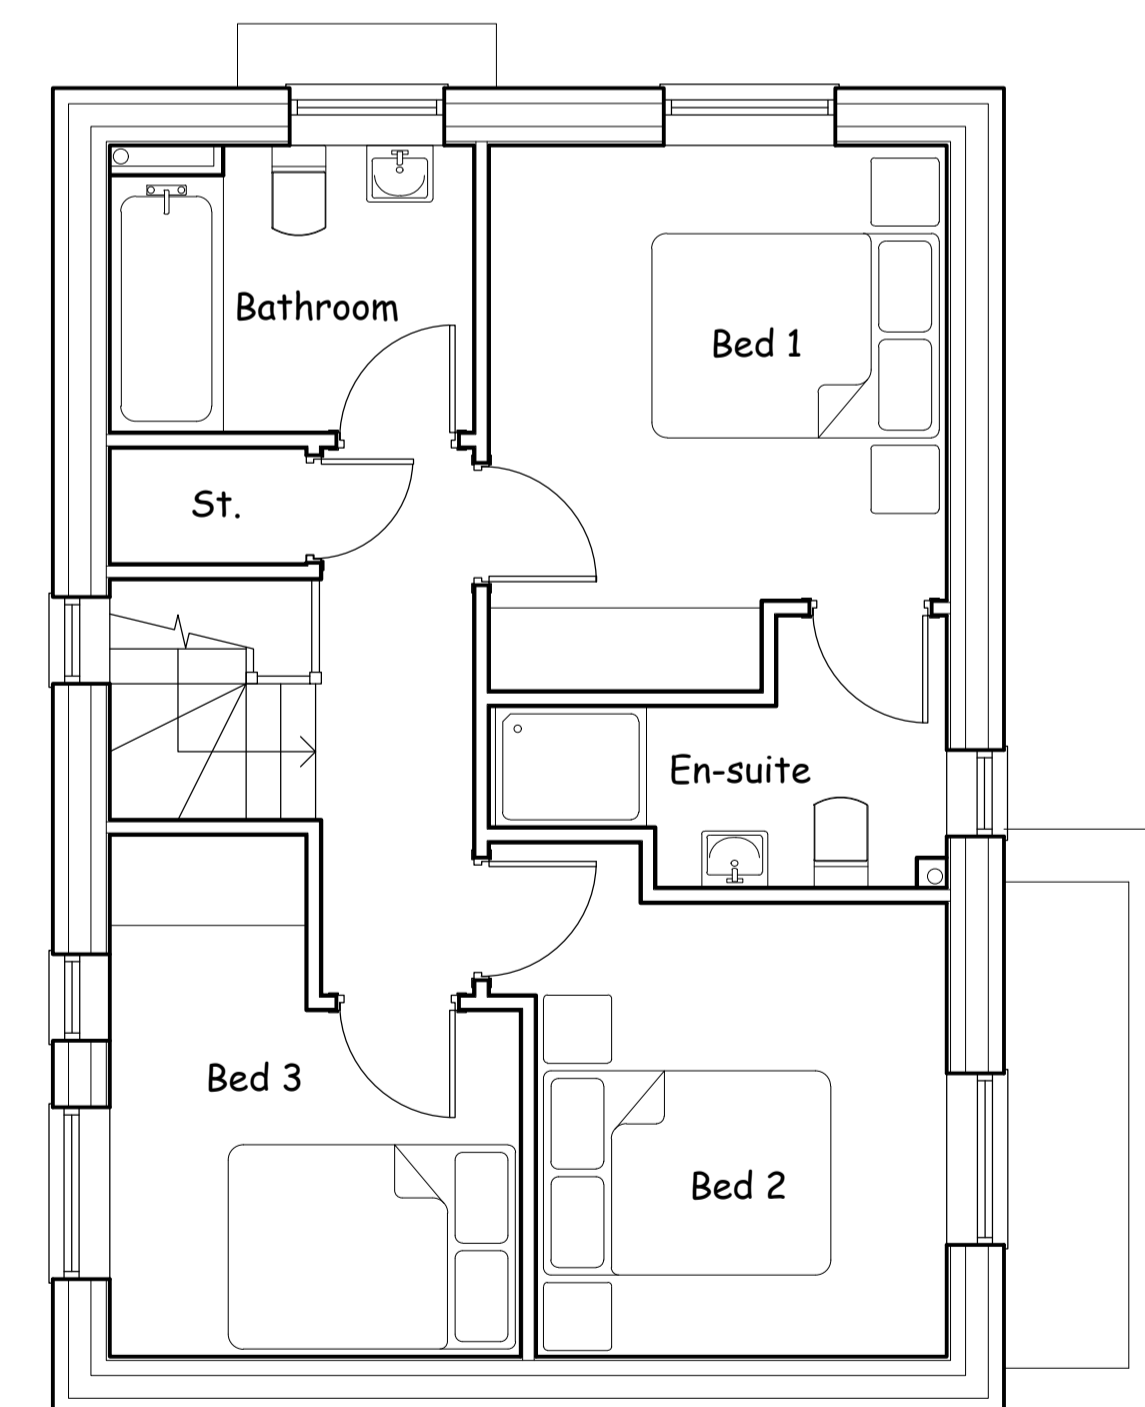

First Floor Plan

(scale 1:50)

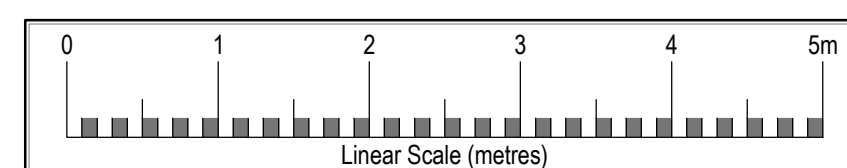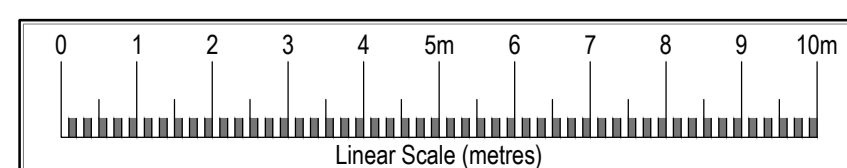

A Carport added, including additional elevations

30-12-2025

Revision	Description	Date
JJK Project Services Limited 46 Howells Place, Mastin Moor, Chesterfield S43 3FA krichardson@jjkprojectservices.co.uk		

Client	Mr and Mrs A Woods
Project	Proposed Residential Development 1 Kensington Avenue Thurlstone, Sheffield

Drawing Title	Proposed Plans and Elevations
Ground and First Floor	

Drawn by	Checked	File
KDAR	KDAR	-
Drawing Number	Revision	Scale
2025-01-011	A	Var @ A1
	Date	Dec 2025