




**PROPOSED
FRONT ELEVATION**
SCALE 1:100

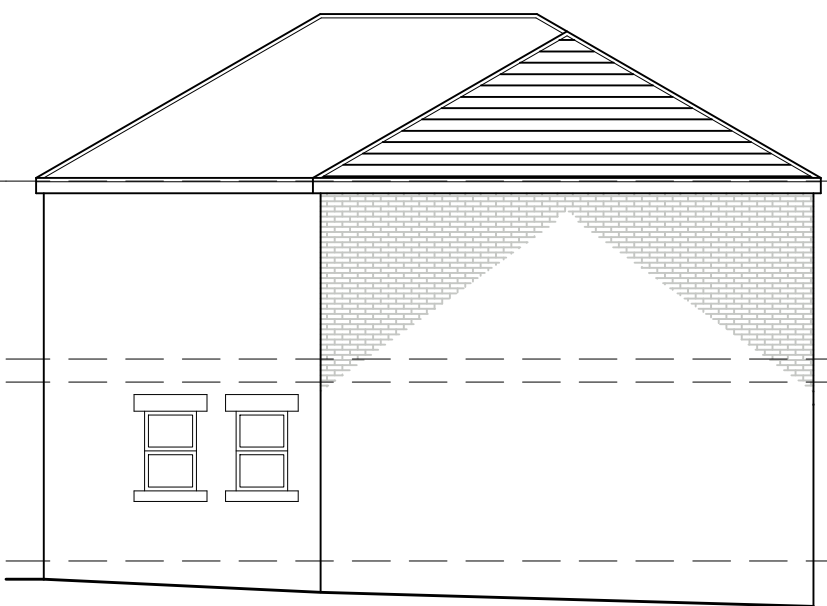


**PROPOSED
SIDE ELEVATION**
SCALE 1:100



**PROPOSED
REAR ELEVATION**
SCALE 1:100




**EXISTING
FRONT ELEVATION**
SCALE 1:100

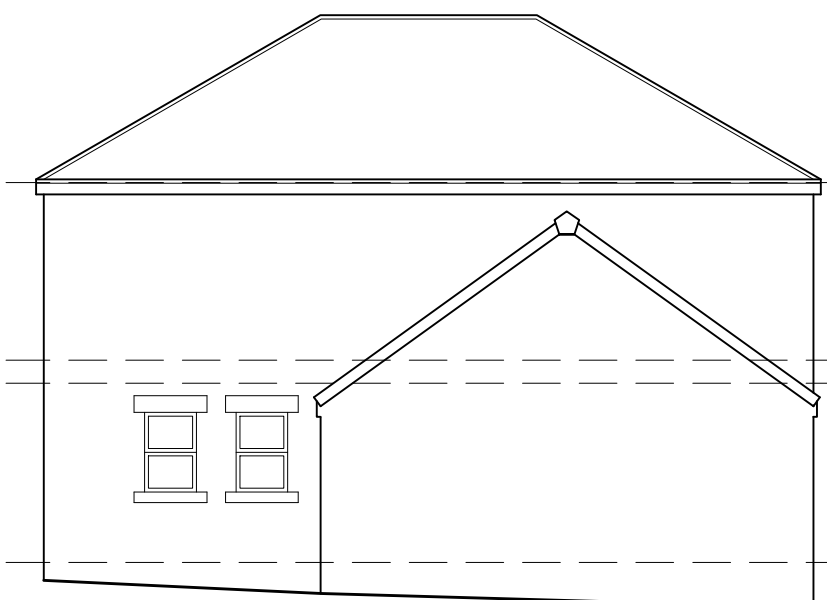

**EXISTING
SIDE ELEVATION**
SCALE 1:100





**EXISTING
REAR ELEVATION**
SCALE 1:100

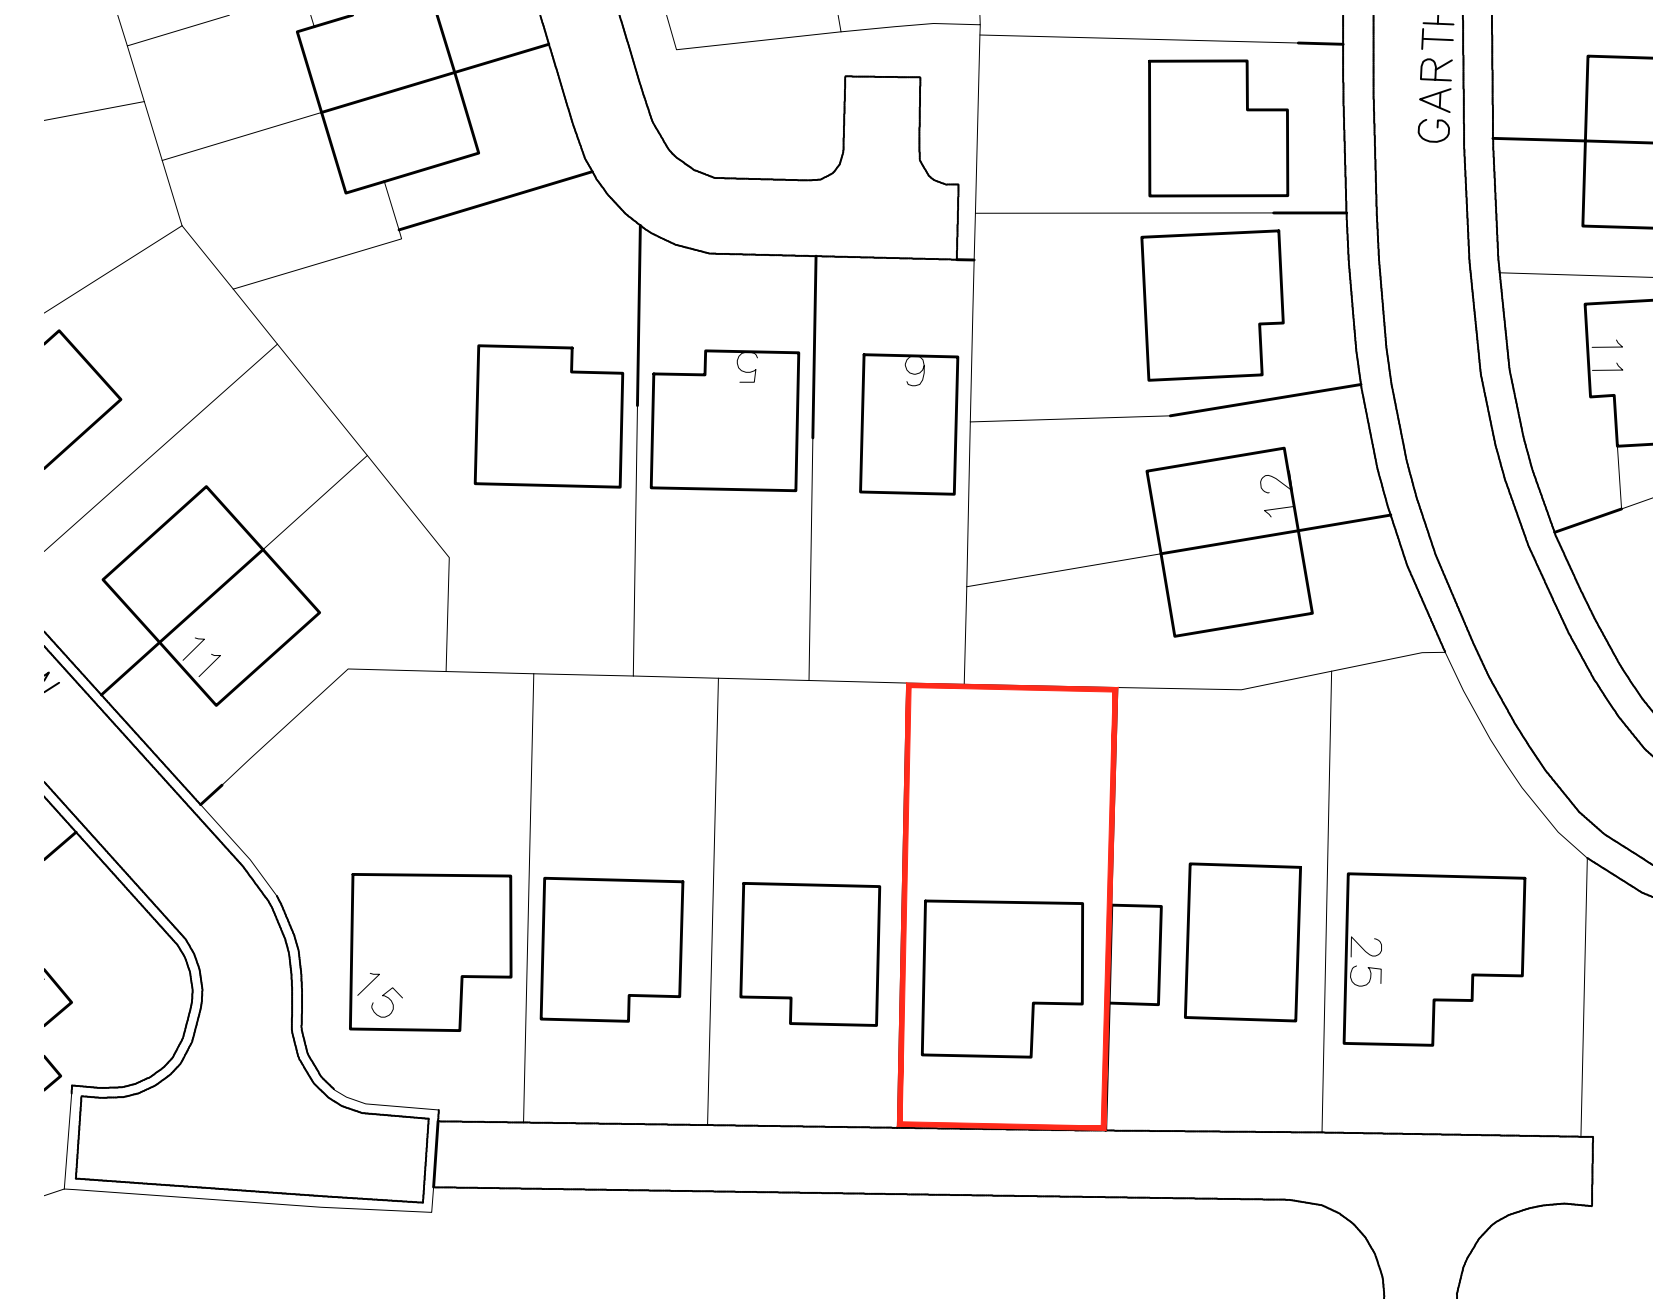


BLOCK PLAN
SCALE 1:500




LOCATION PLAN
SCALE 1:1250

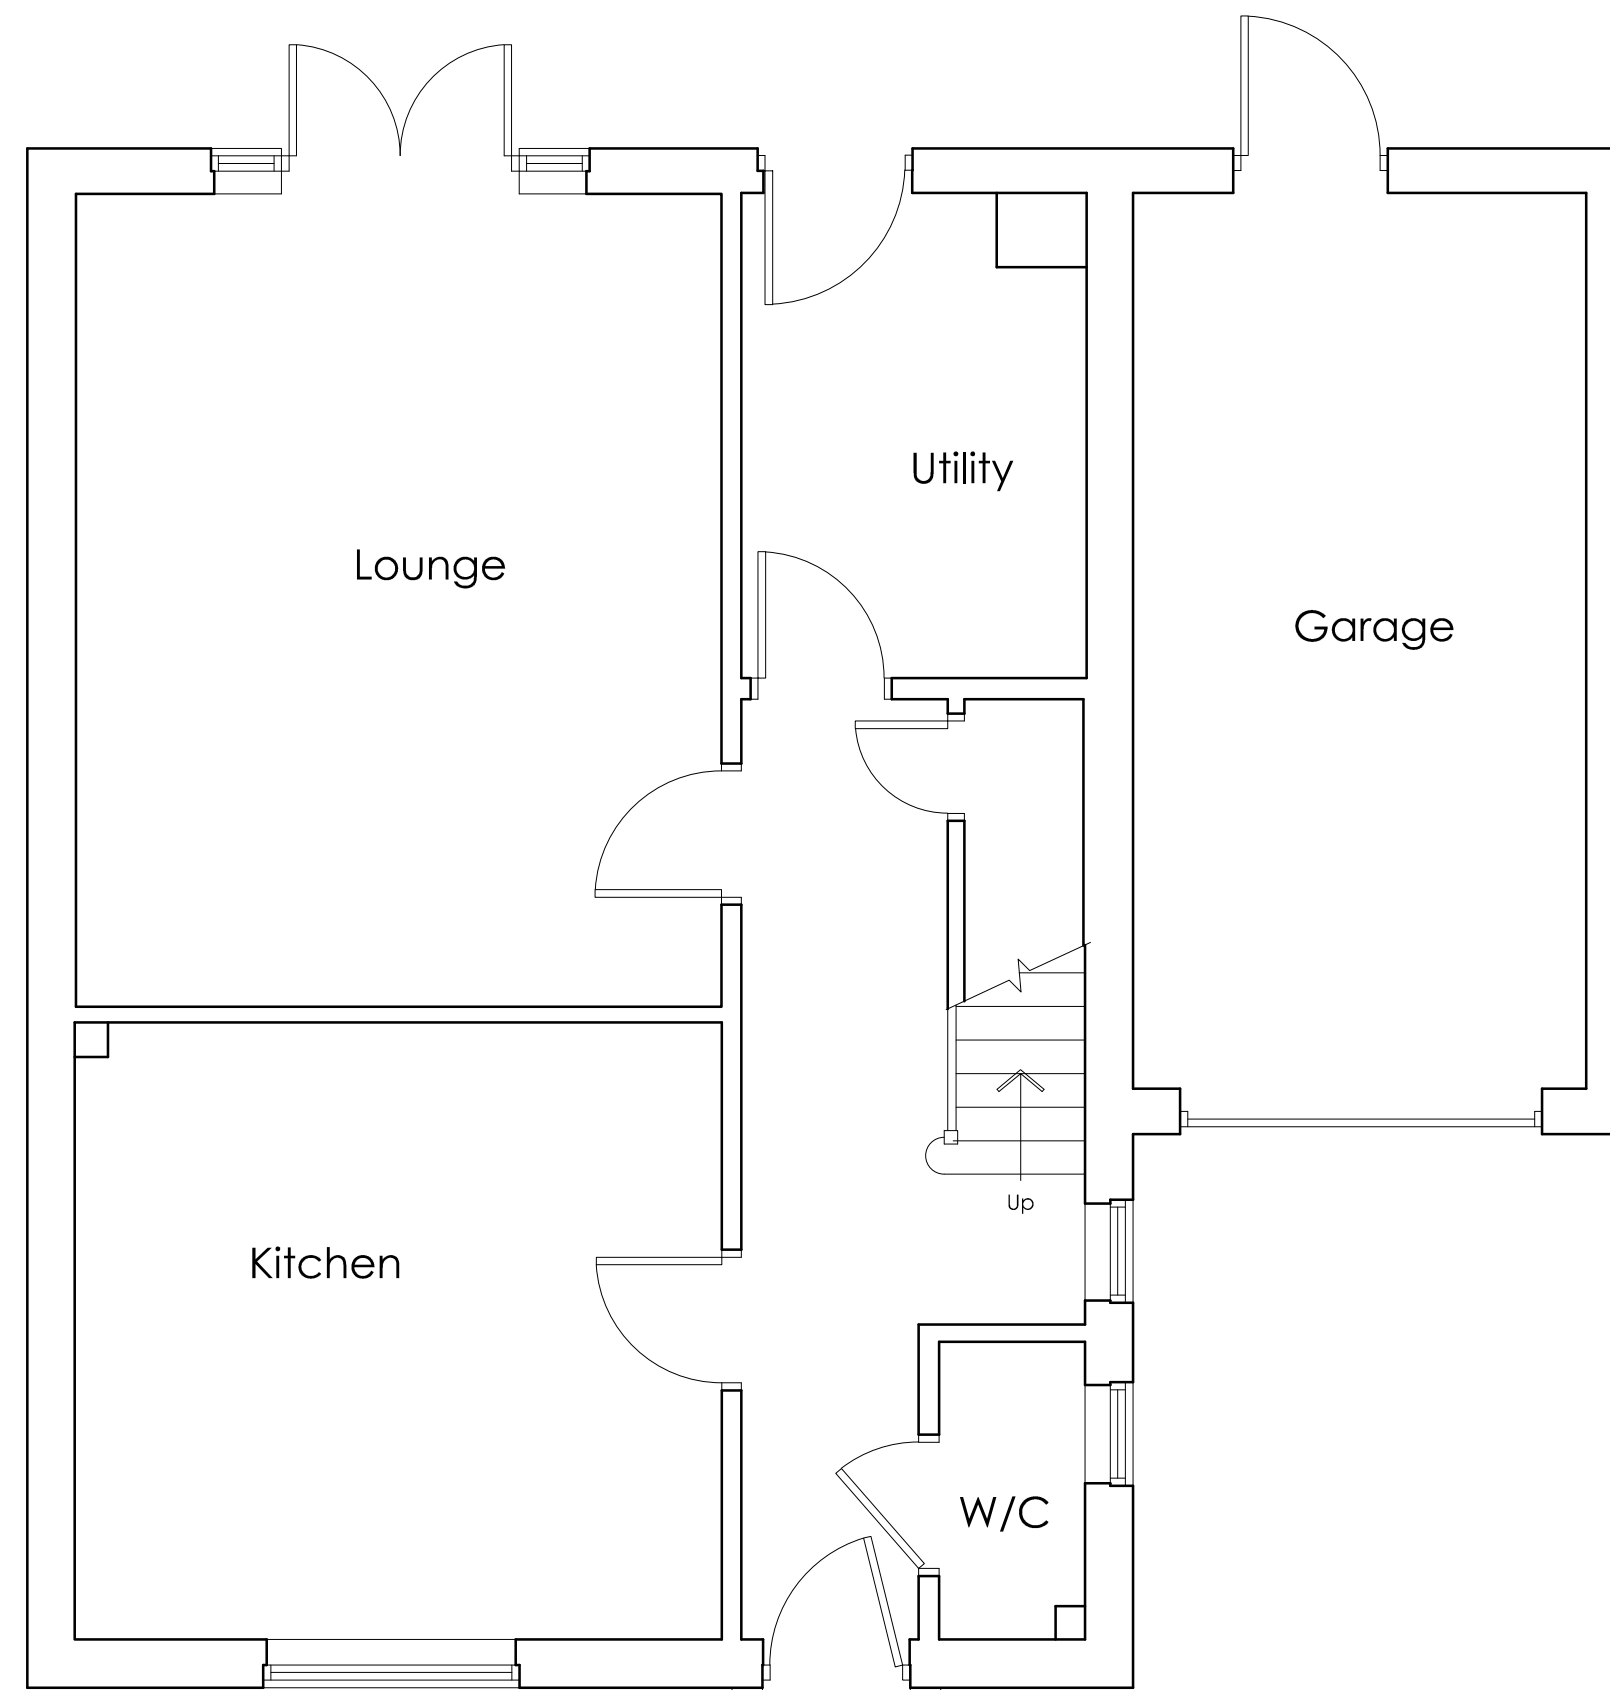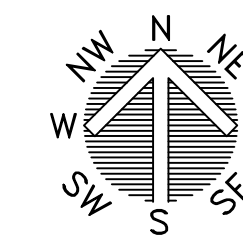

**PROPOSED GROUND
FLOOR PLAN**
SCALE 1:50

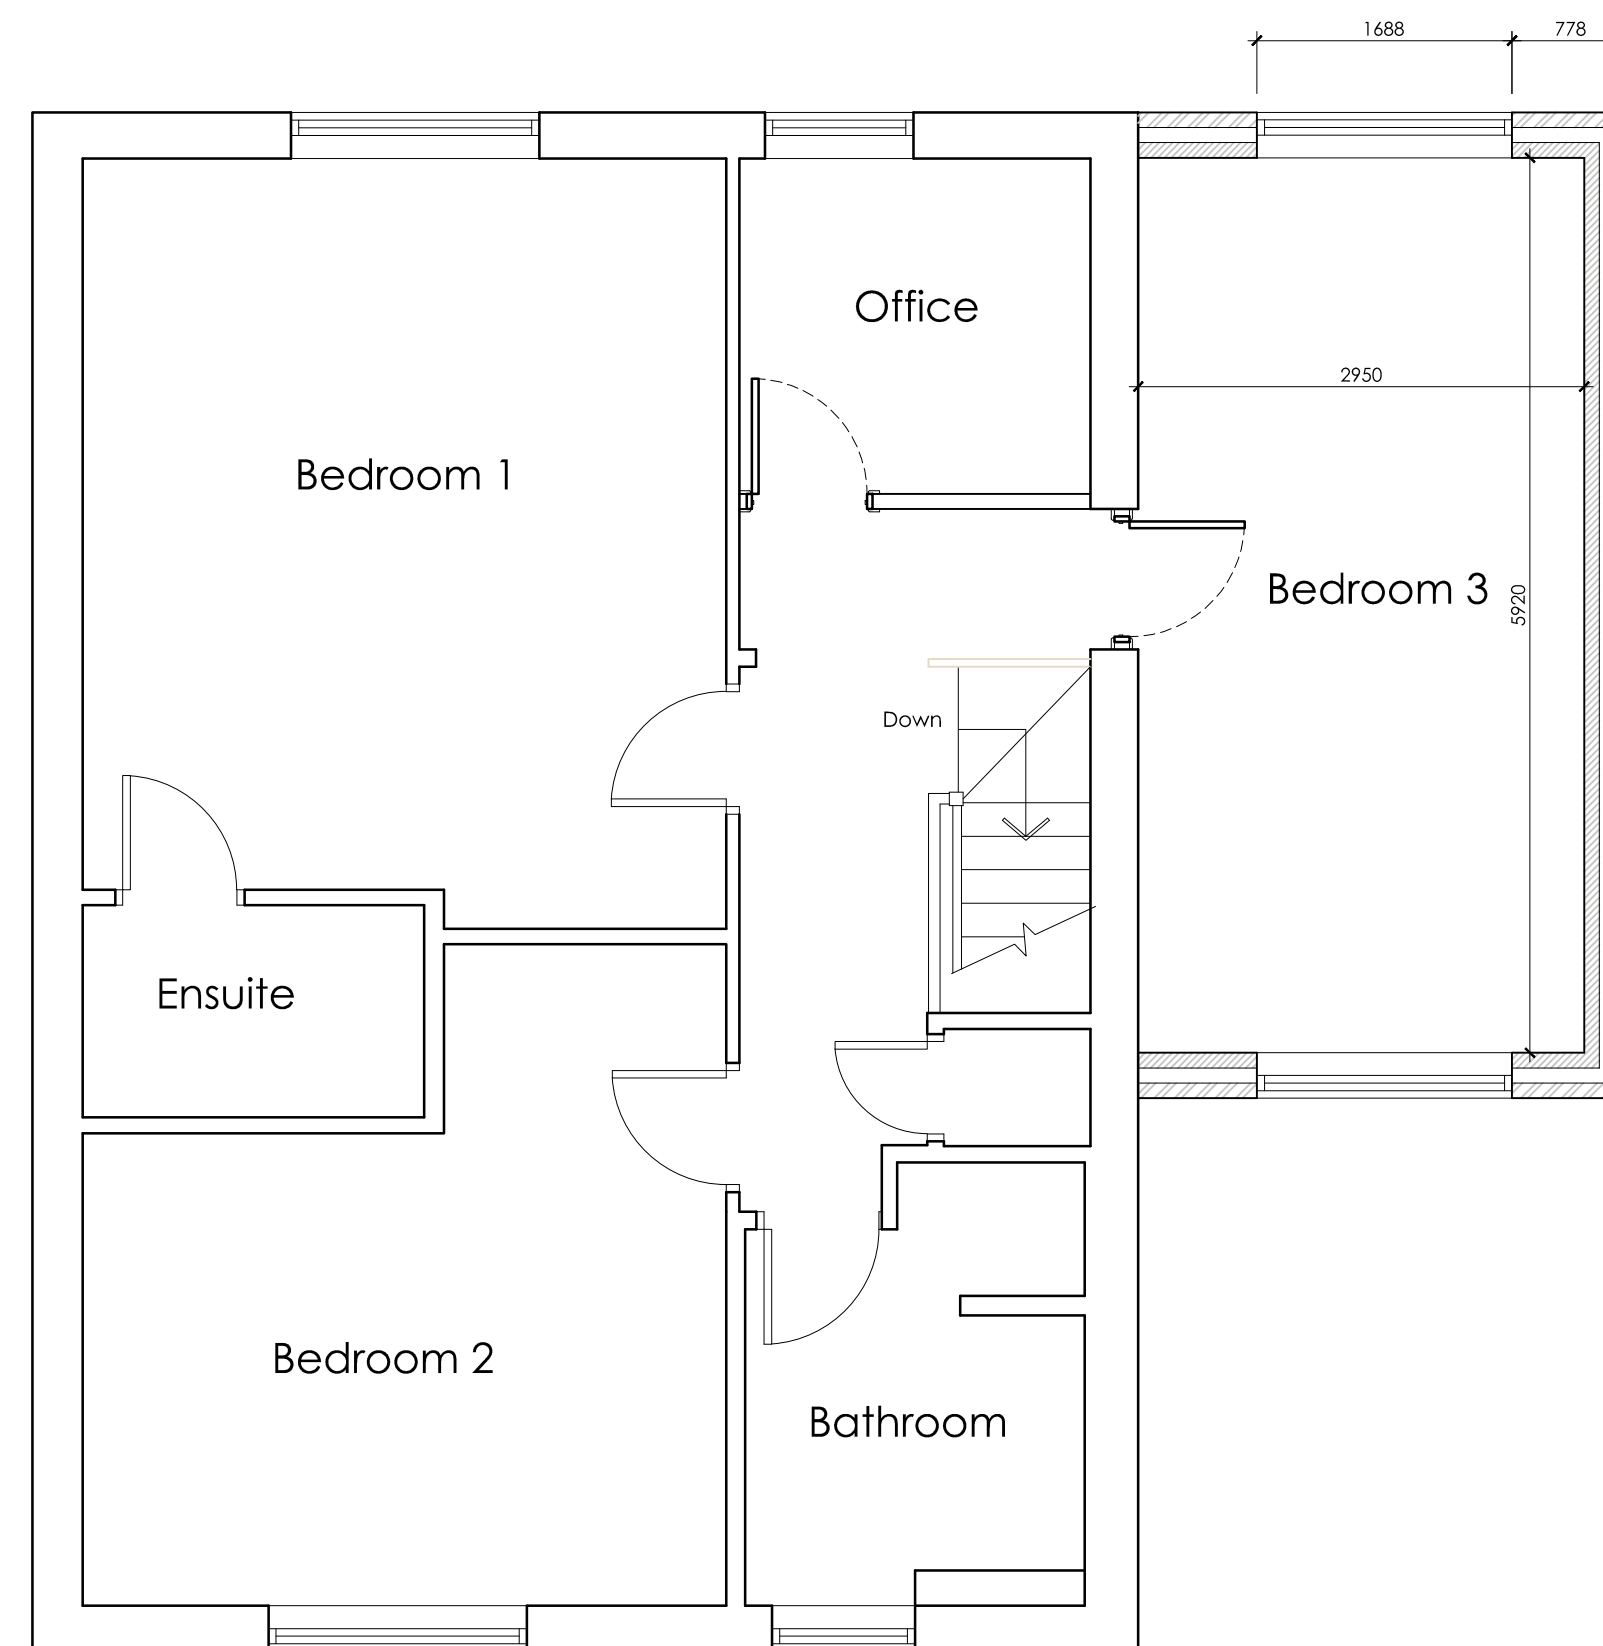

**PROPOSED FIRST
FLOOR PLAN**
SCALE 1:50

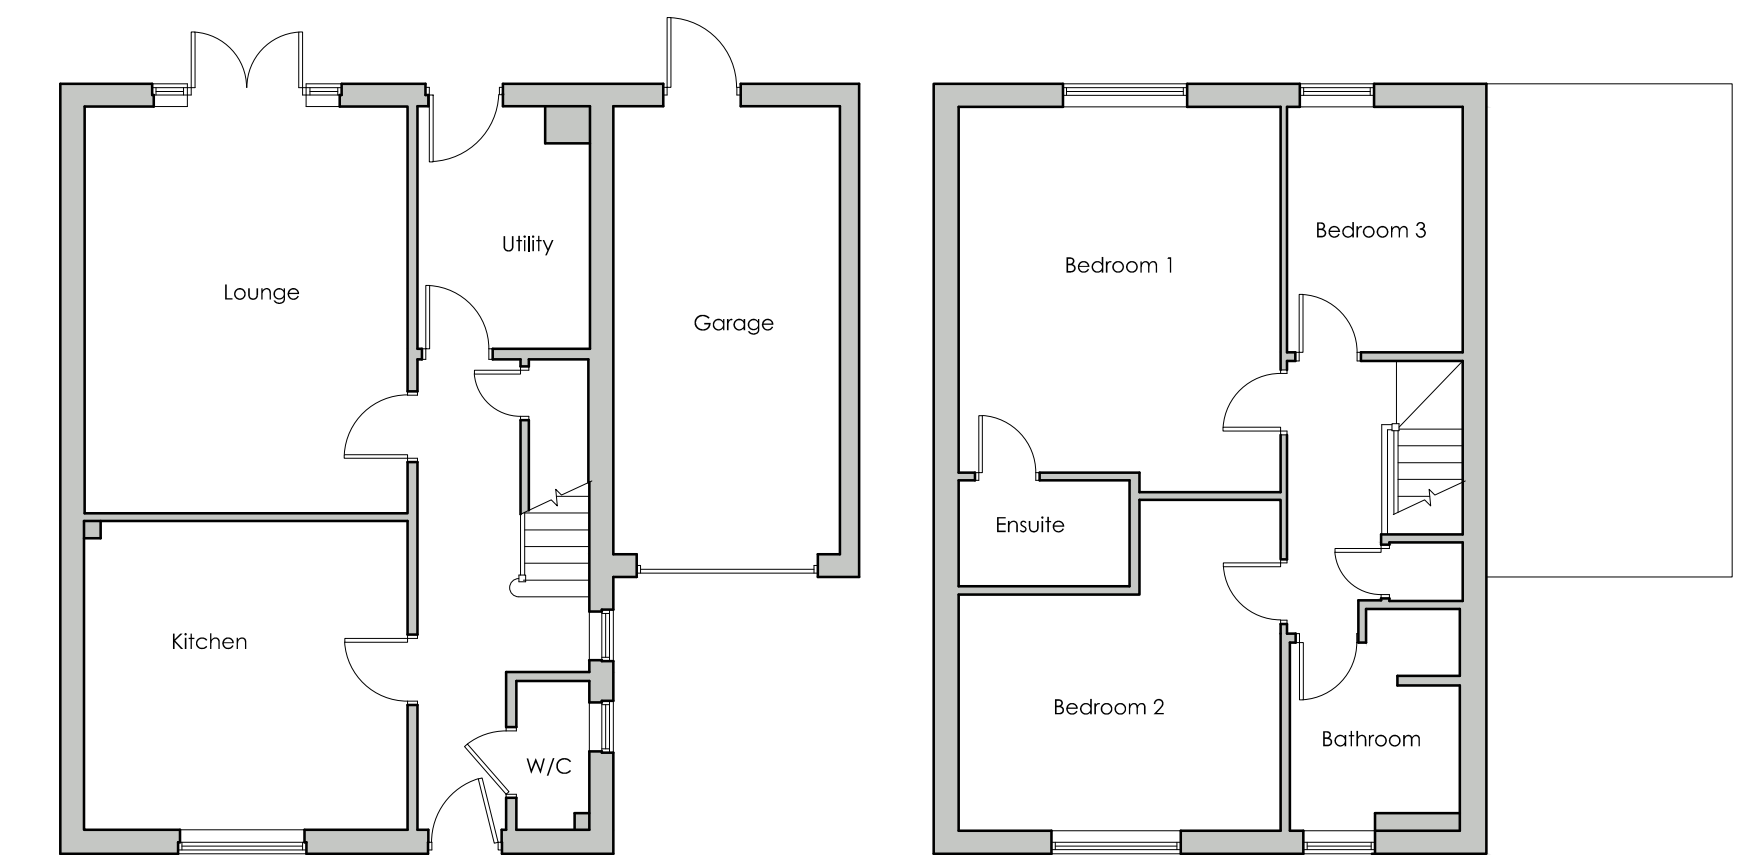

**EXISTING
GROUND FLOOR PLAN**
SCALE 1:100

**EXISTING
FIRST FLOOR PLAN**
SCALE 1:100

 WhiteAgus PARTNERSHIP			OFFICE ONE, 34 VICTORIA ROAD, BARNSELEY, S70 2BU			Phone: 01226 208482		
						Email: info@whiteaguspartnership.co.uk Web: www.whiteaguspartnership.co.uk		
ARCHITECTURAL SERVICES								
Project.					Client.			
PROPOSED EXTENSION AT 21 WINDHILL VIEW GRIMETHORPE, S72 7FW					MR LIAM WALKER			
Drawing Title.					Date.		Scale.	
PROPOSED PLANS AND ELEVATIONS					JANUARY 2023		1:50 & 1:100 @ A1	
					Ref.		Dwg. No.	
					22-172		01	
							Rev.	
Date					Suffix		Description	