




Existing Front Elevation  
1:100

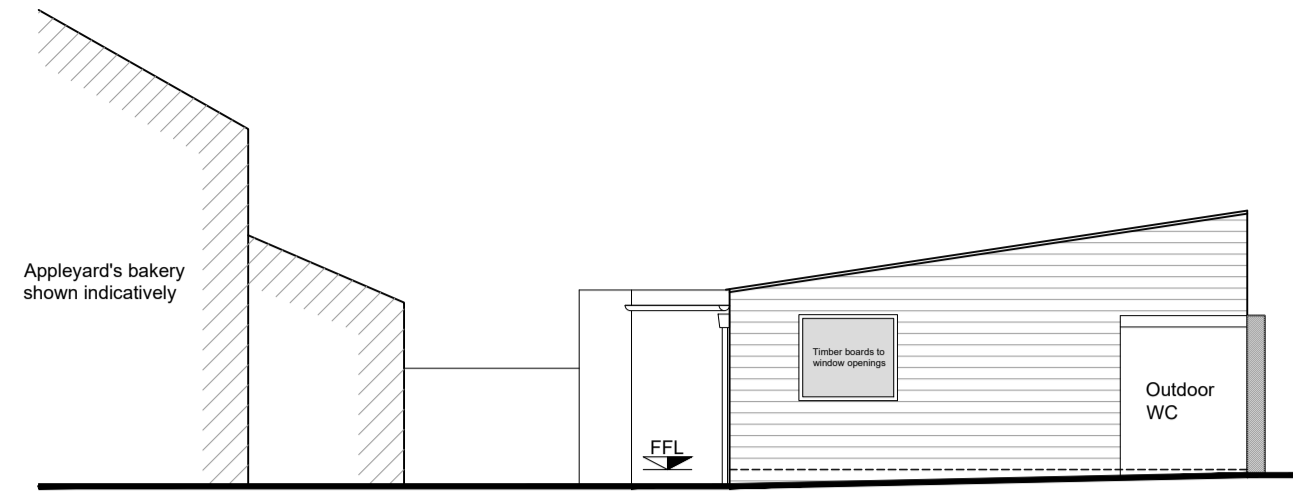

Existing Side Elevation  
1:100

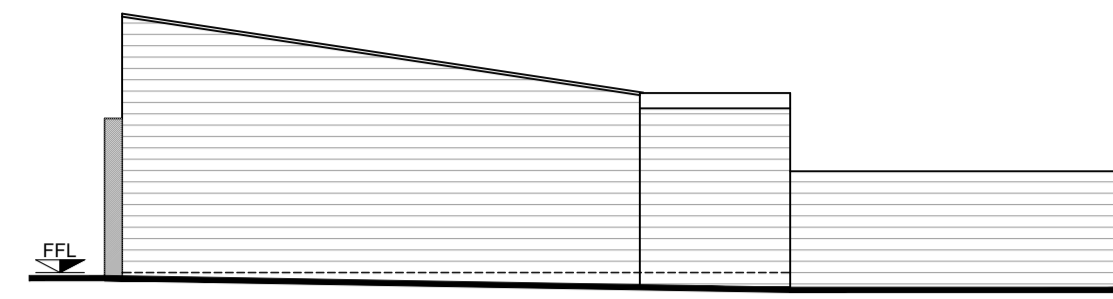


Existing Side Elevation  
1:100

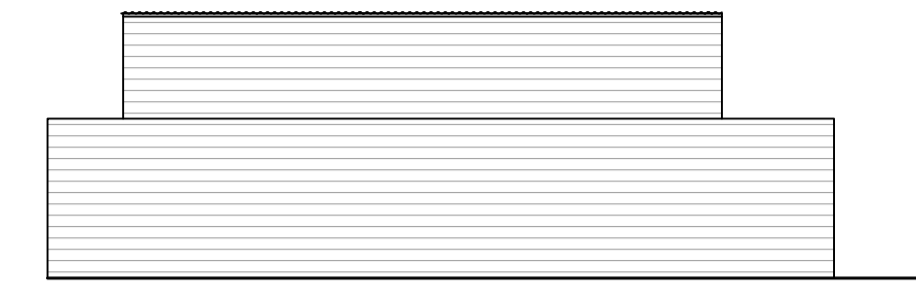

Existing Rear Elevation  
1:100

- Red Brick to all facades
- Corrugated sheets to lean to roof
- Concrete flat roof
- Boarded up window openings
- Black/ White timber doors
- Black/ White plastic downpipes, gutters & svp

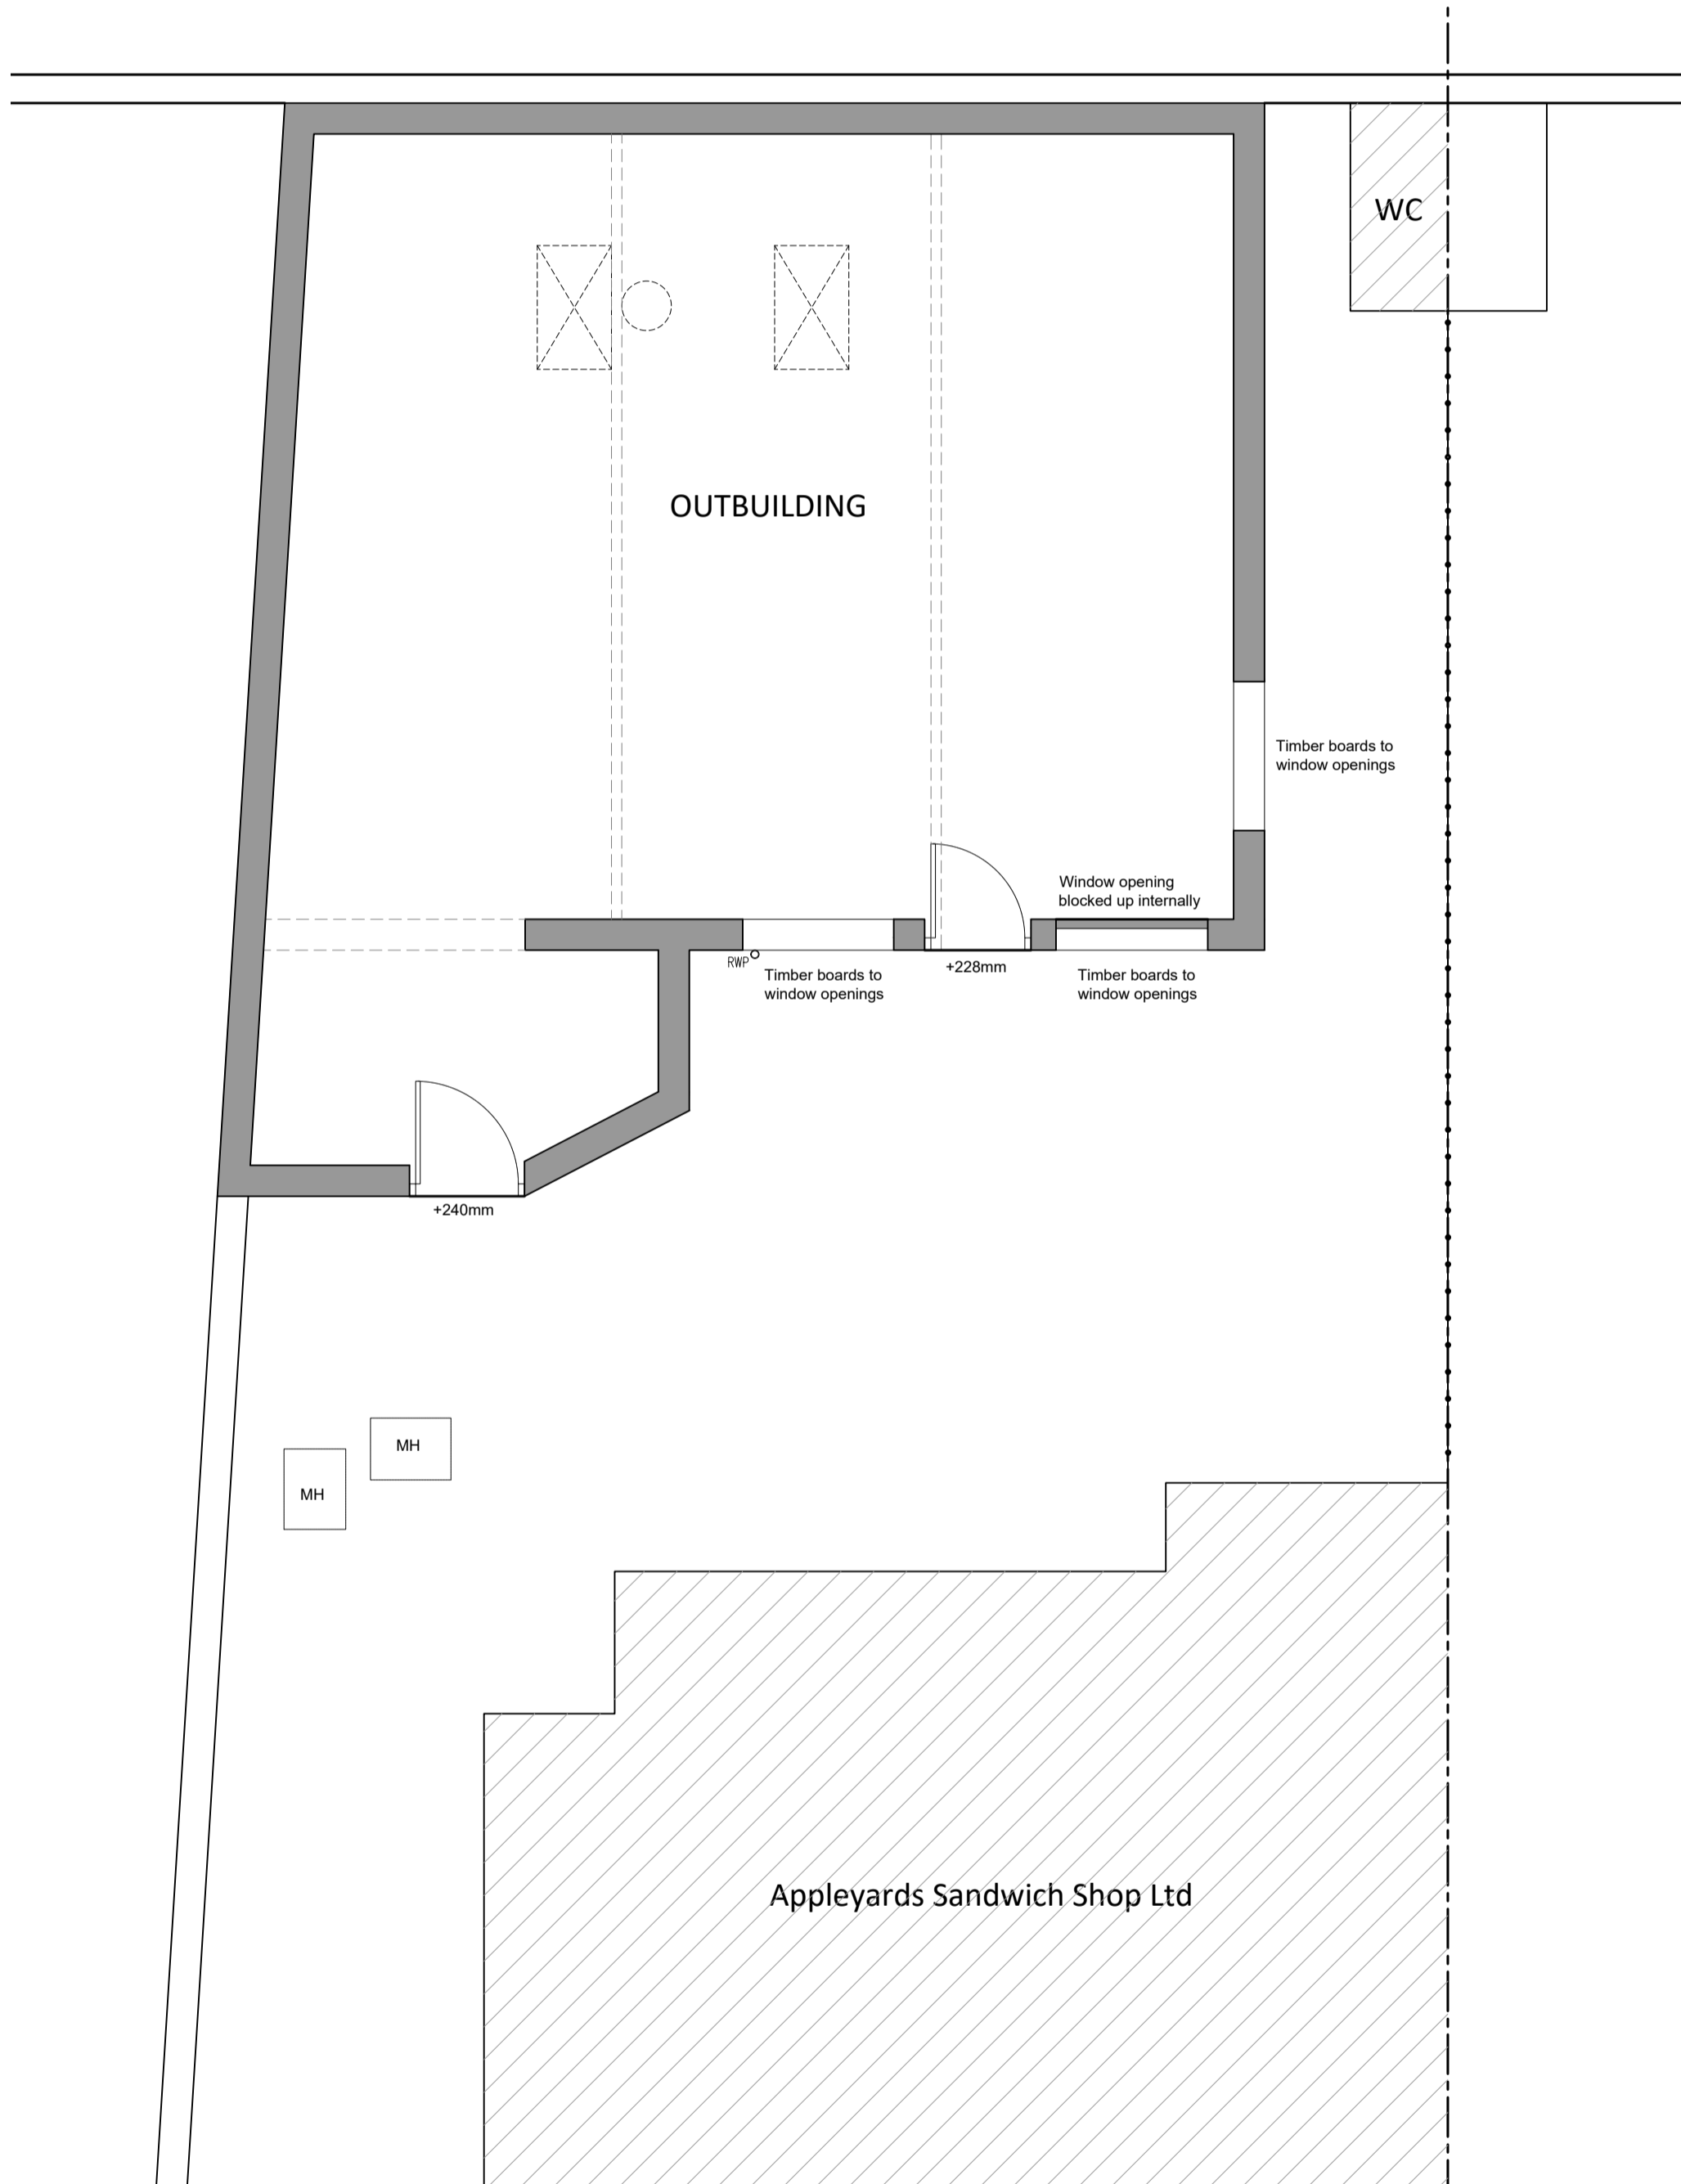

Existing Ground Floor Plan  
1:50



Site Plan  
1:200



Site Location Plan  
1:1250

Rev	Details	Date	By	Chk
	DATE	31.05.19	DRAWN	EI
	SCALE	As Shown	CHK	H51

16 Towngate, Mapplewell  
Barnsley

SURVEY - OUTBUILDING

Dwg No	001	Rev	-
--------	-----	-----	---

