




GROUND FLOOR PLAN

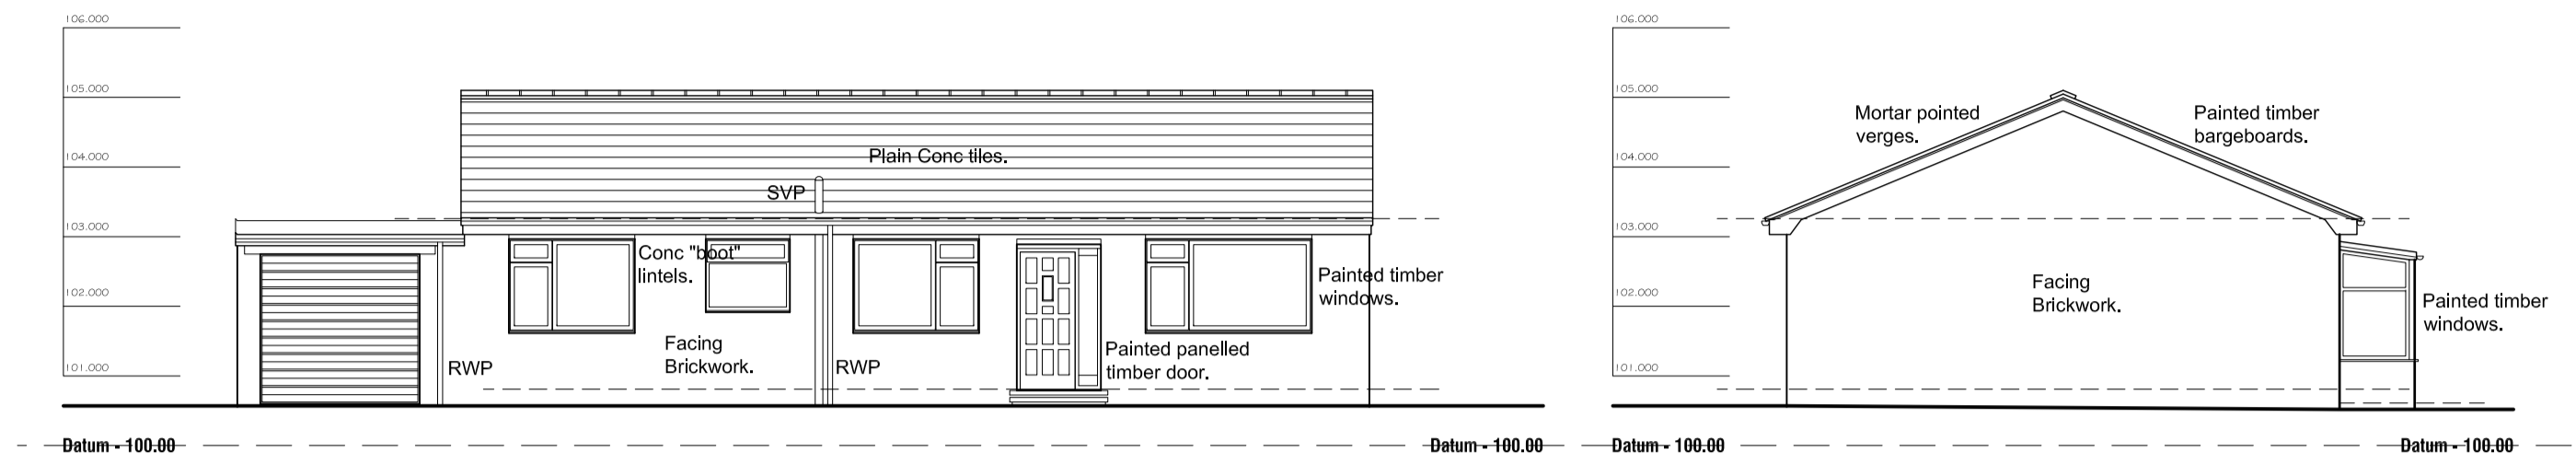


NORTH EAST ELEVATION

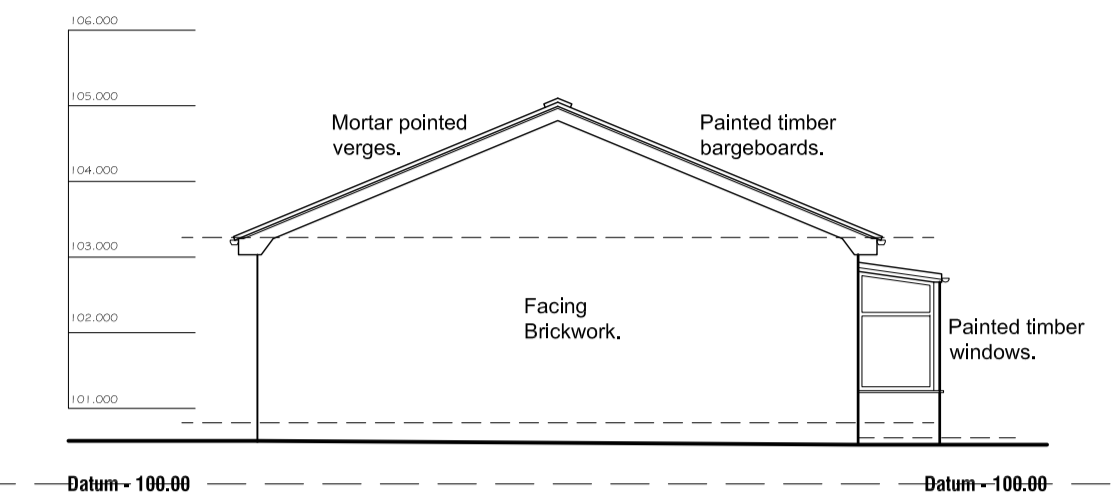


NORTH WEST ELEVATION

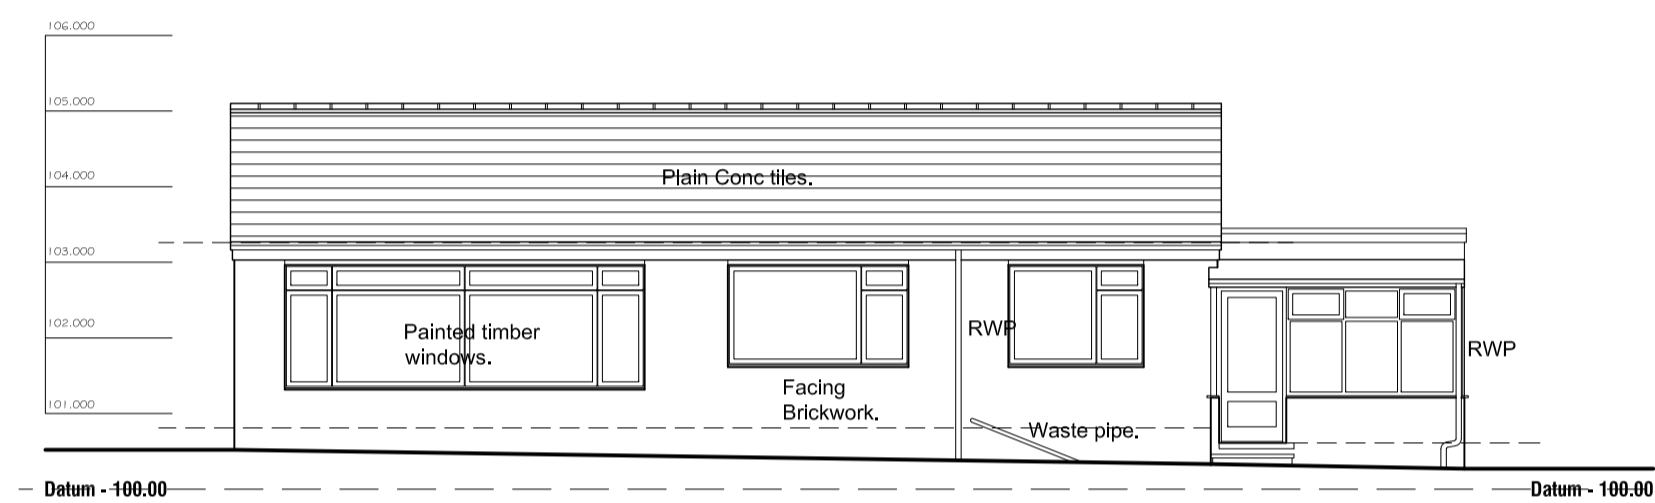

SOUTH WEST ELEVATION

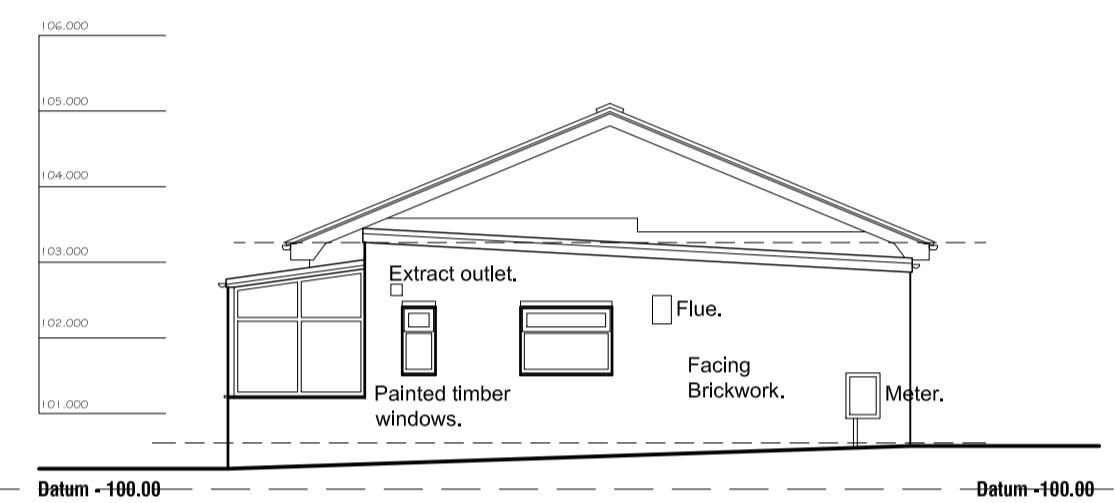

SOUTH EAST ELEVATION

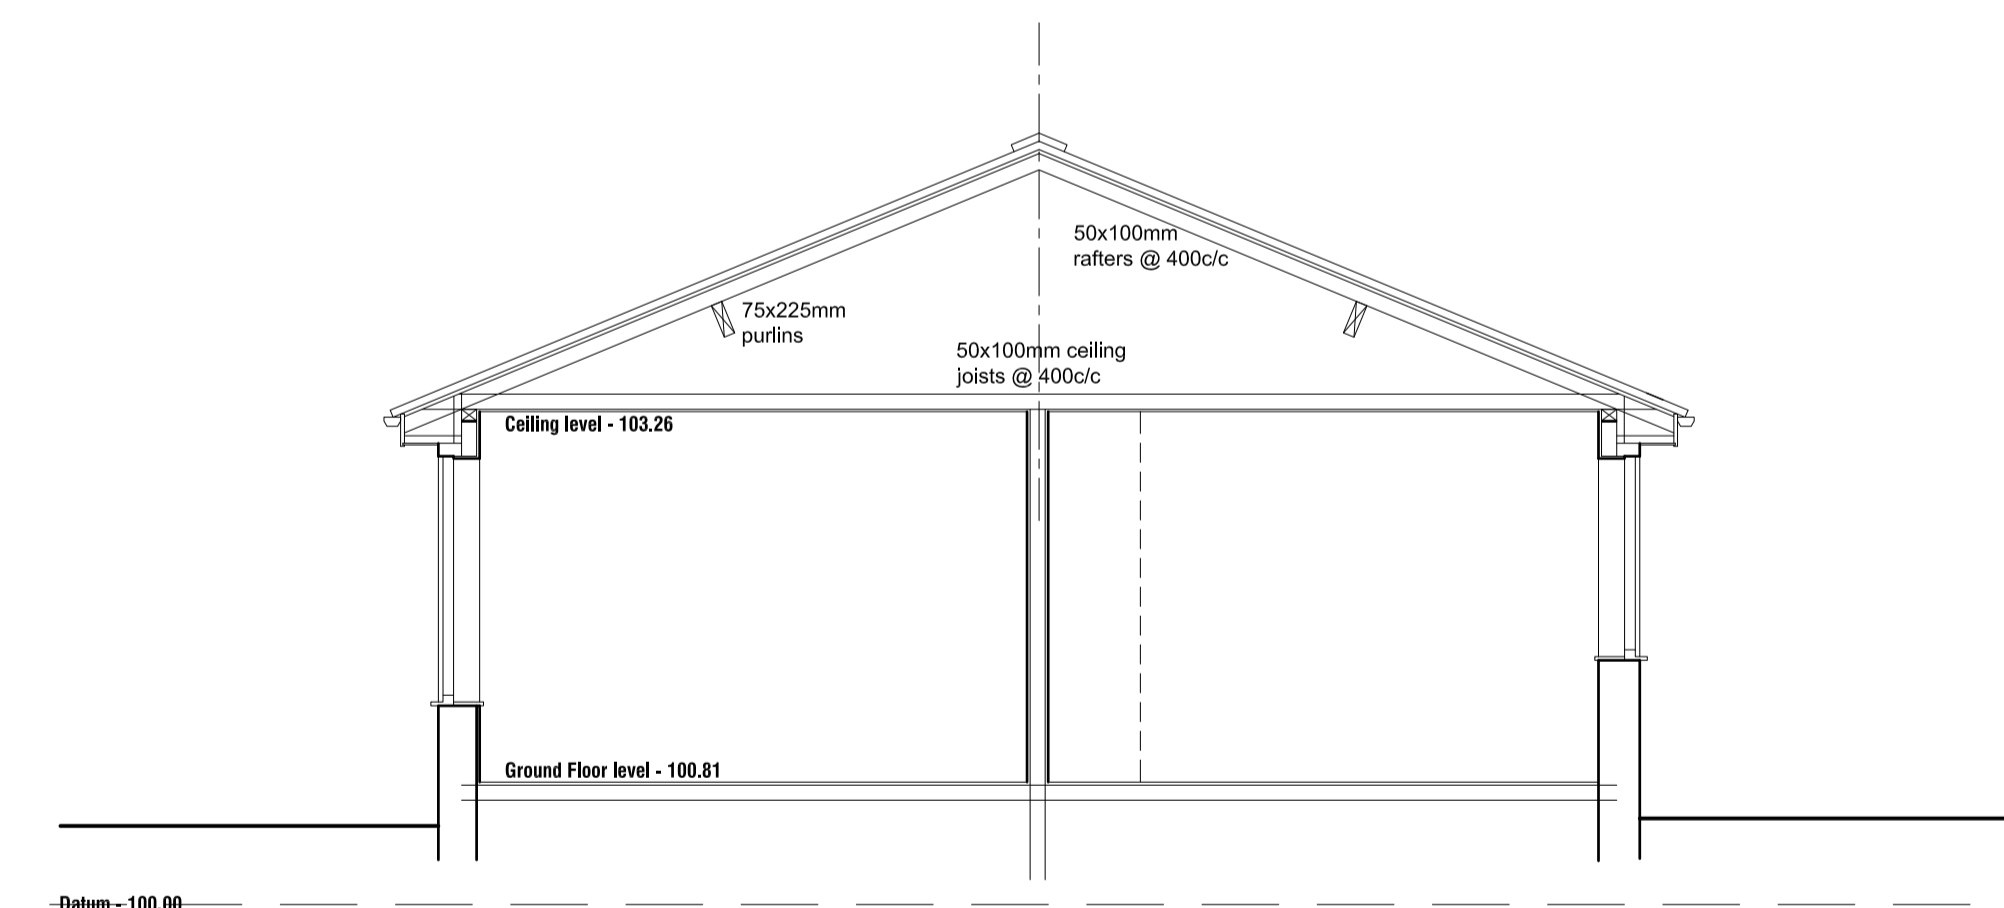

TYPICAL SECTION

Revision	Date	Description

2 ROB ROY LANE,
KERESFORTH HILL,
BARNSELY, S70 6NR.

AS EXISTING 2

PLAN, ELEVATIONS AND SECTION

Mr and Mrs Farnsworth



JFA Architectural Ltd
23 Windmill Road, Wombwell,
Barnsley, S73 8PW.
Tel: 01226 754507
Email: jeah@btconnect.com

This drawing and the copyright is the Architectural Company's property and may be used or reproduced only by agreement. All Dimensions in Millimetres Unless specified otherwise and subject to verification on site.

Scale: 1:50/1:100 @ A1	Date: MAY2021
Ref: 202048	Drwg No: 02
0 cm	2 cm
4 cm	6 cm