
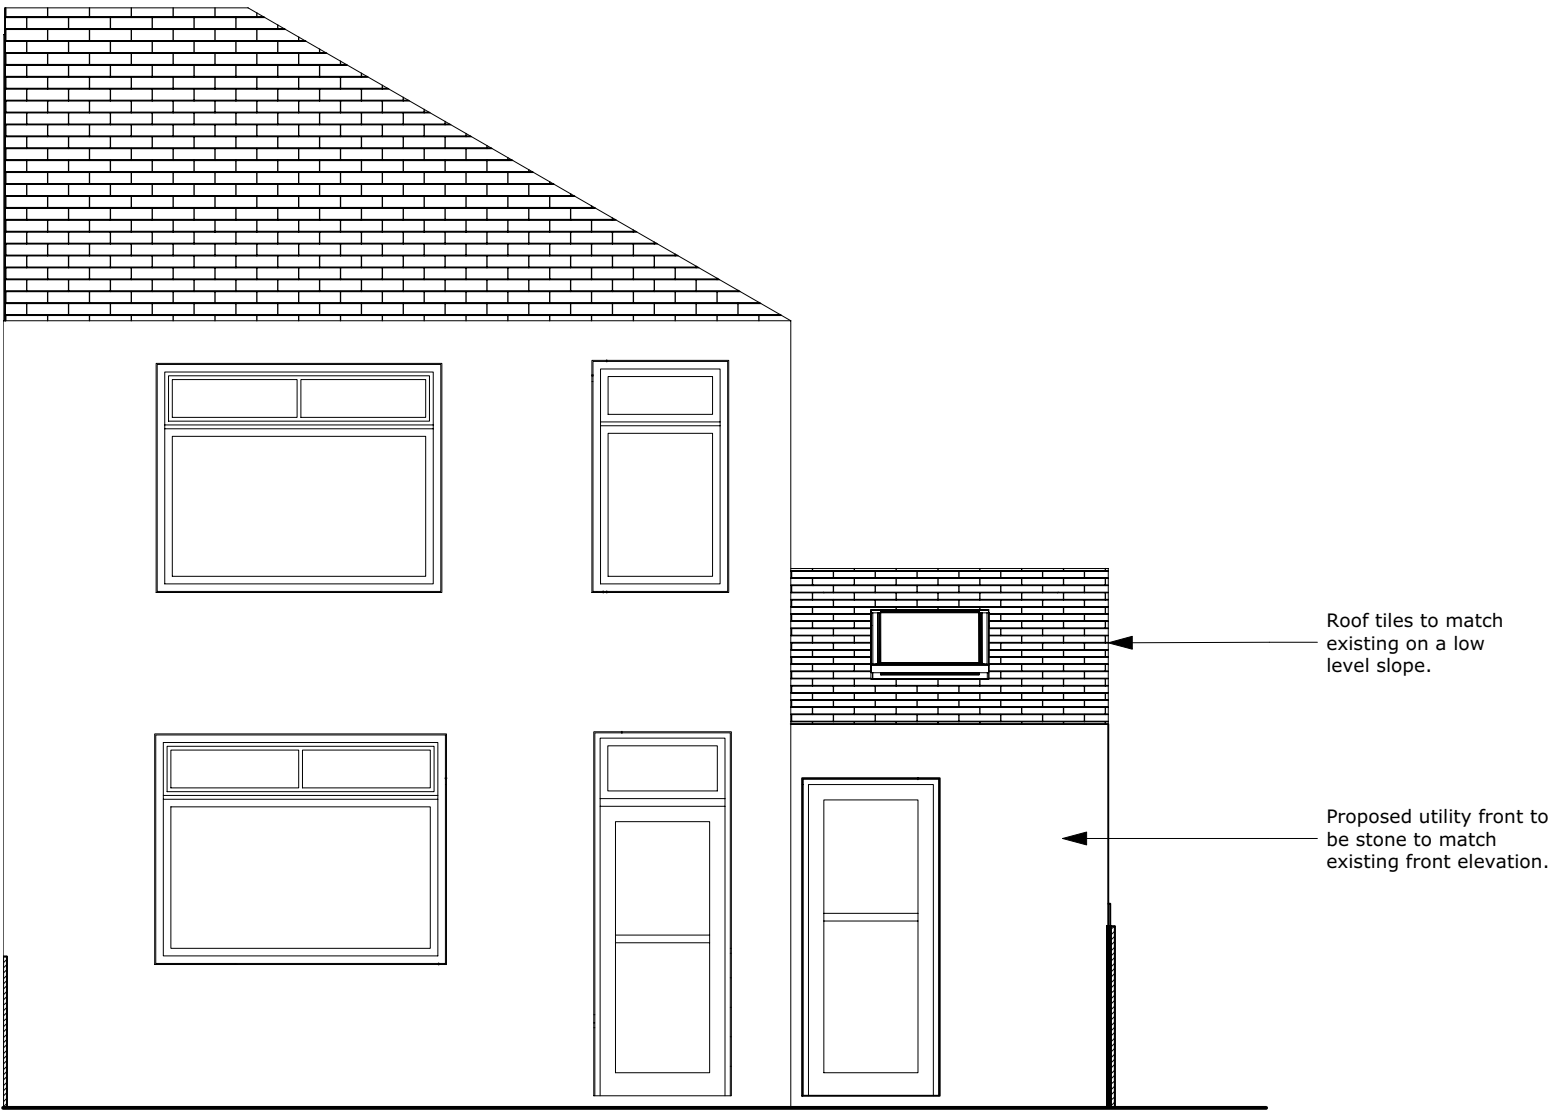


 

DO NOT SCALE FROM DRAWINGS.

Project:

Single storey rear and side extension

Drawing:

Proposed Front Elevation



Client:
Mr and Mrs Ainsworth
Address:
2 Park Avenue,
Penistone,
Sheffield, S36 6DN

Scale:
1:50 @ A3
Date:
25/10/2023
Dwg No:
2301-LEA-00-DR-A-00200
Rev: