

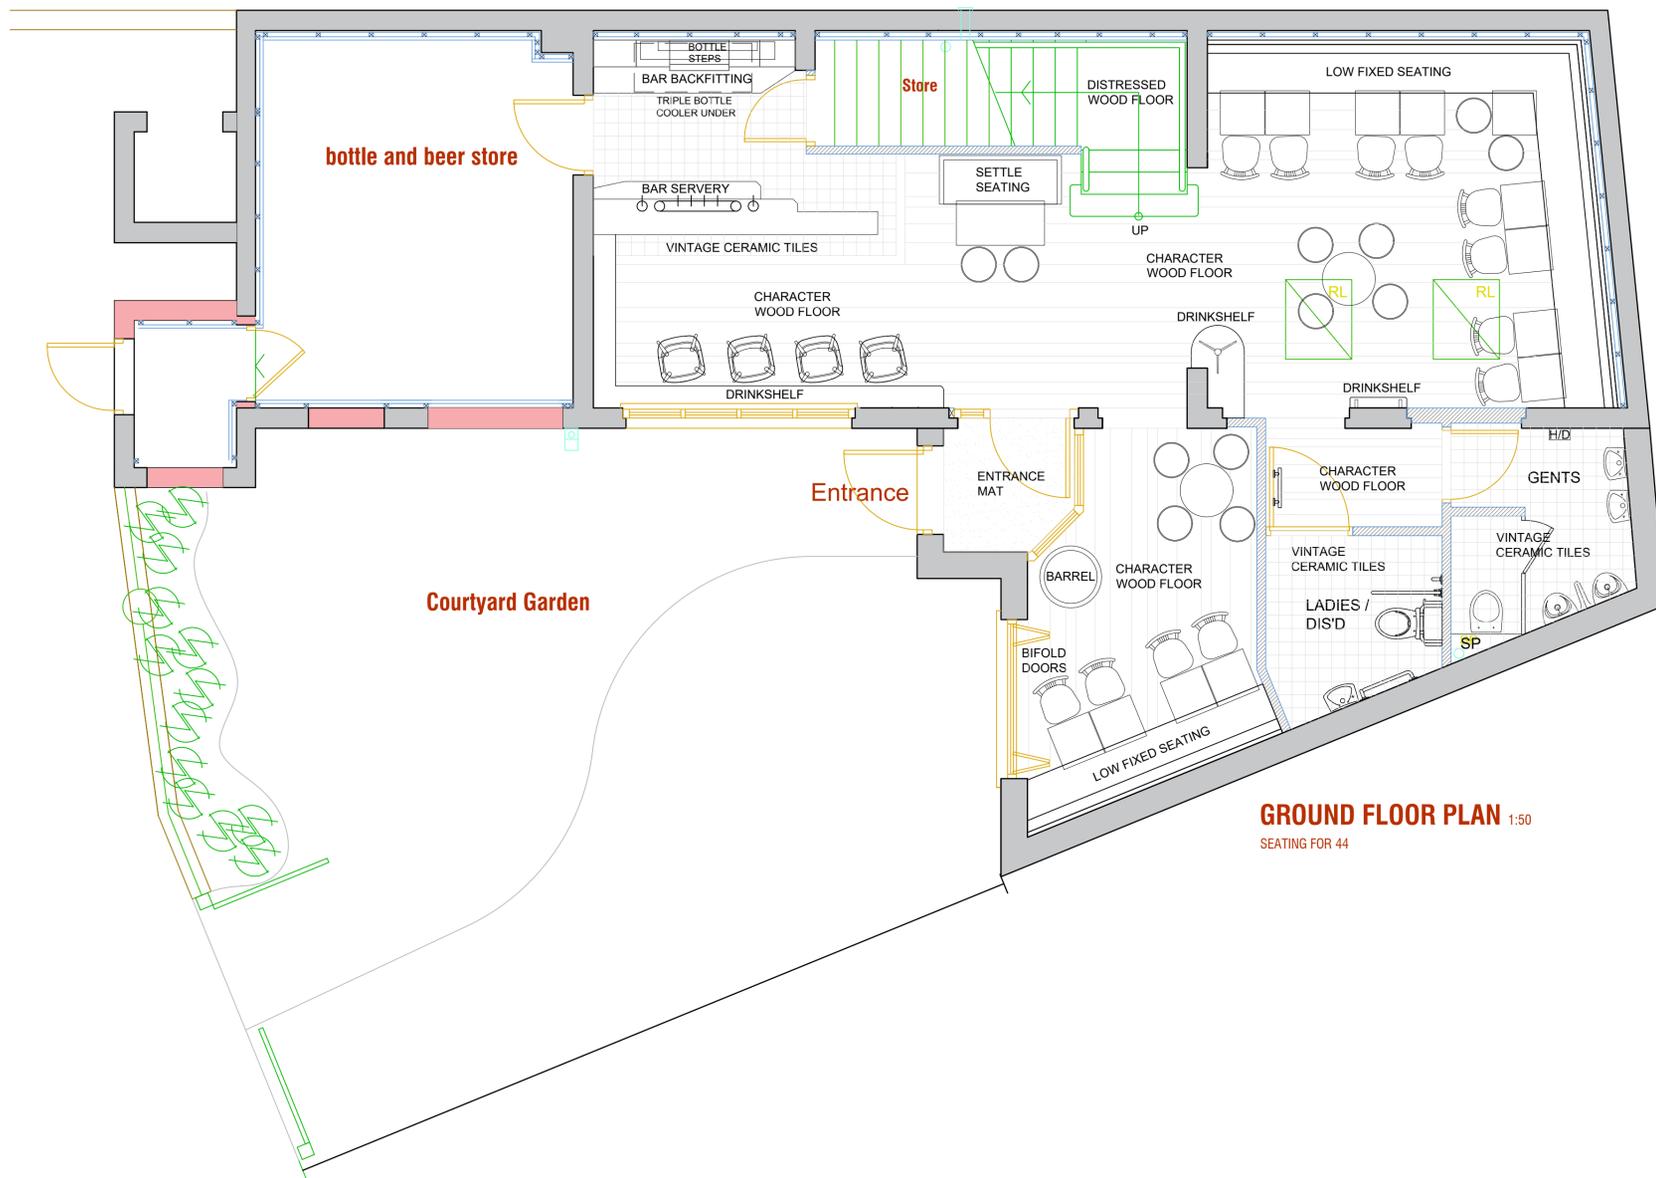




FIRST FLOOR PLAN 1:50
SEATING FOR 28

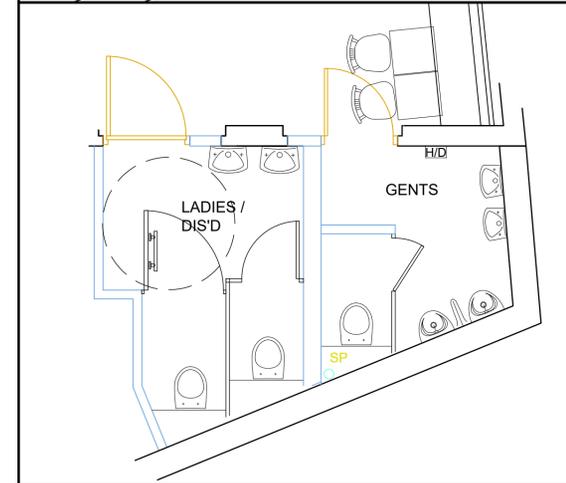

GROUND FLOOR PLAN 1:50
SEATING FOR 44

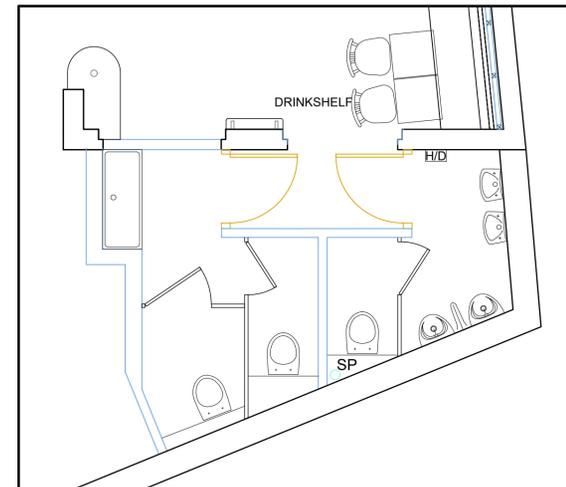

POSSIBLE ALTERNATIVE TOILET LAYOUTS

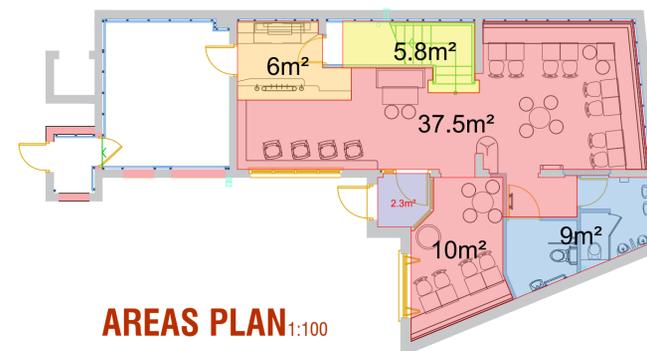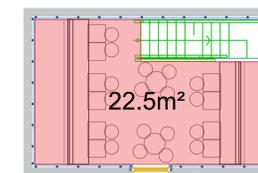

AREAS PLAN 1:100

No dimensions to be scaled from this drawing. All Contractors must visit site and be responsible for taking and checking all dimensions relative to this work. The Designer must be advised of any discrepancies in writing.



SITE LOCATION PLAN 1:1250

- A 22.07.25 AH
- 1. POSEUR TABLES REMOVED REPLACED WITH DRINKSHELF
- 2. STORE ROOM SHOWN BLOCKED UP WITH NEW ENTRANCE TO SIDE

REV DATE INITIALS

Job title
EADENS BAR 2
Butchers Yard, Mapplewell
Barnsley

Drawing title
Proposed Plan

Scale	1:40	Drawing No.	EB2/01
Date	16 July 25	Revision	A