


DO NOT SCALE: Contractor to check all dimensions and report any omissions or errors

NOTES

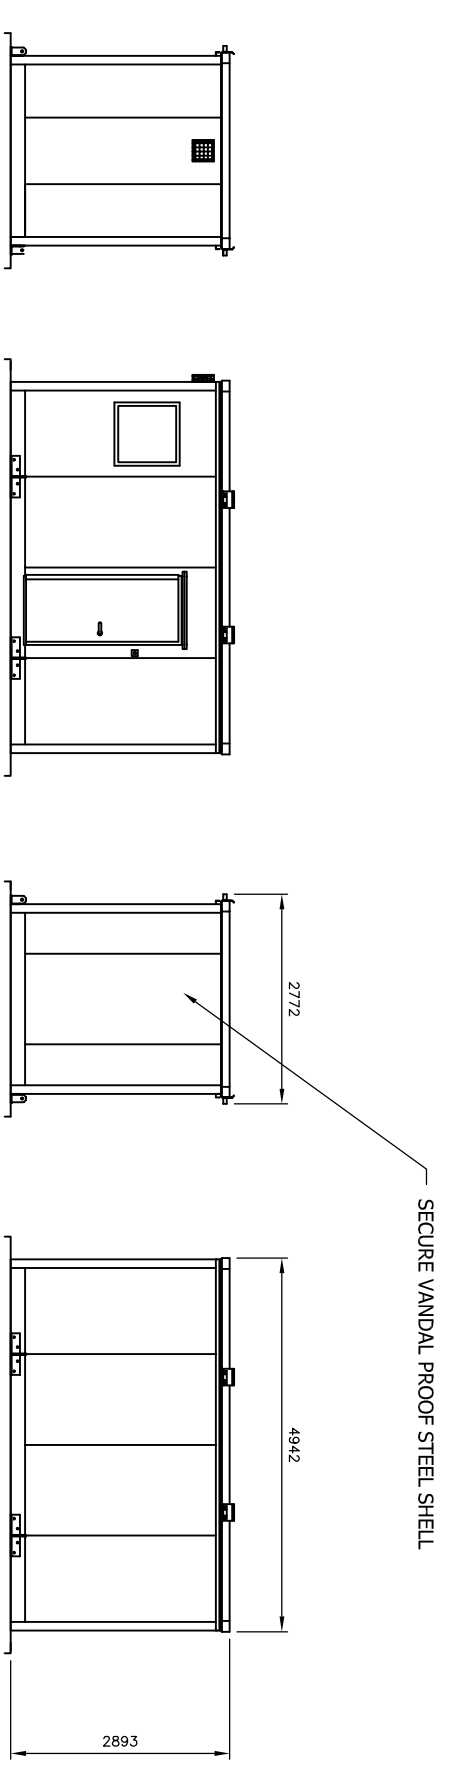

PROPOSED END ELEVATION
SCALE 1:100 AT A3

PROPOSED FRONT ELEVATION
SCALE 1:100 AT A3

PROPOSED END ELEVATION
SCALE 1:100 AT A3

PROPOSED REAR ELEVATION
SCALE 1:100 AT A3

PLEASE NOTE SIZES & STYLE ARE APPROXIMATE & MAY BE SUBJECT TO SLIGHT VARIATION

PROPOSED ELEVATIONS

Address
**LAND ADJACENT TO PONTERRACT RD.
 ROUNDABOUT BURTON ROAD
 CUDWORTH
 BARNLSLEY S72**

Project Title:
**PROPOSED HAND CAR WASH
 & VALETING FACILITY**

Purpose of Issue:
PLANNING

Drawing Status
FIRST ISSUE

Scale at A3	Drawn By	Date
AS SHOWN	JRB	07/10/2010
Checked By	Date	Approved By
VP	07/10/2010	VP
Project No.	Drawing No.	Revision
MVP001	003	-

APPROVAL INFORMATION TENDER CONTRACT CONSTRUCTION

Rev	Description	By	CHK	APP	Date

JRB DESIGNS Ltd
 1 Saville Road
 Cudworth
 Barnsley
 S72 8LT
 Tel: 01226 383542
 Fax: 01226 380078
 Mob: 07970 541192
 Email: John@jrbdesigns.co.uk

This drawing is copyright. © Jrbdesigns Ltd.

Client
**MR V PREKA
 23 GRANVILLE STREET
 BARNLSLEY**