



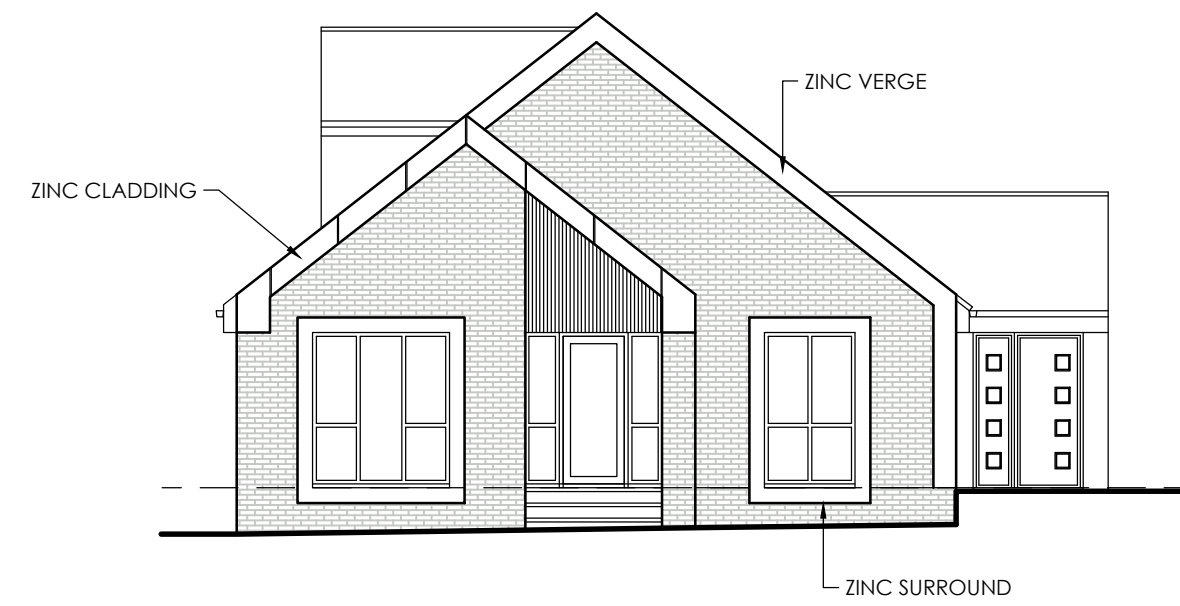


PROPOSED FRONT
ELEVATION
SCALE 1:100




EXISTING FRONT
ELEVATION
SCALE 1:100

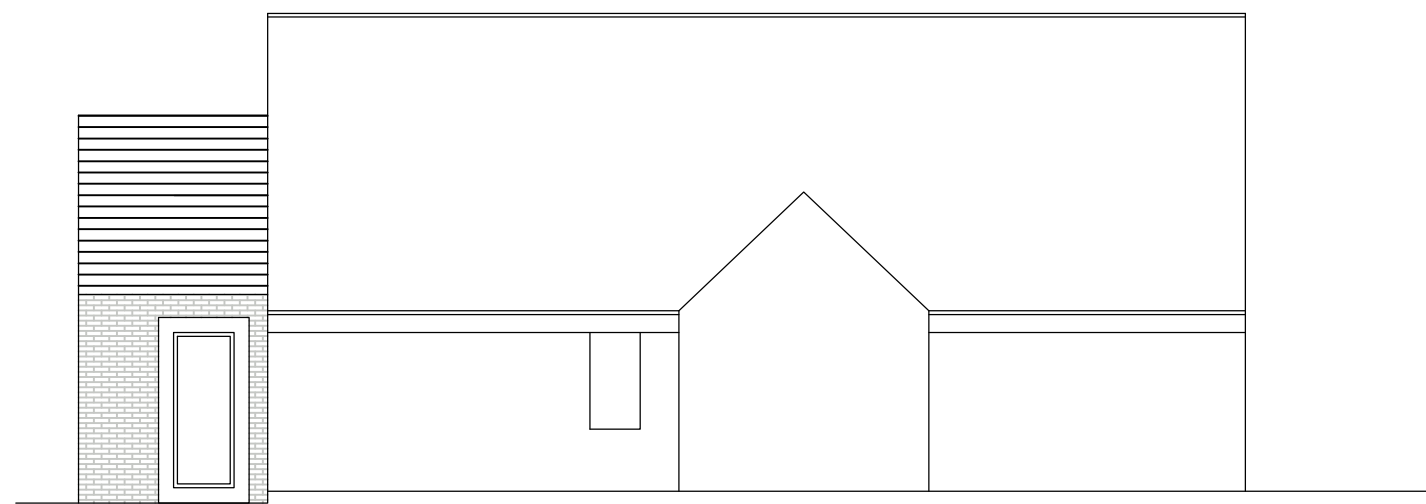


PROPOSED SIDE
ELEVATION
SCALE 1:100

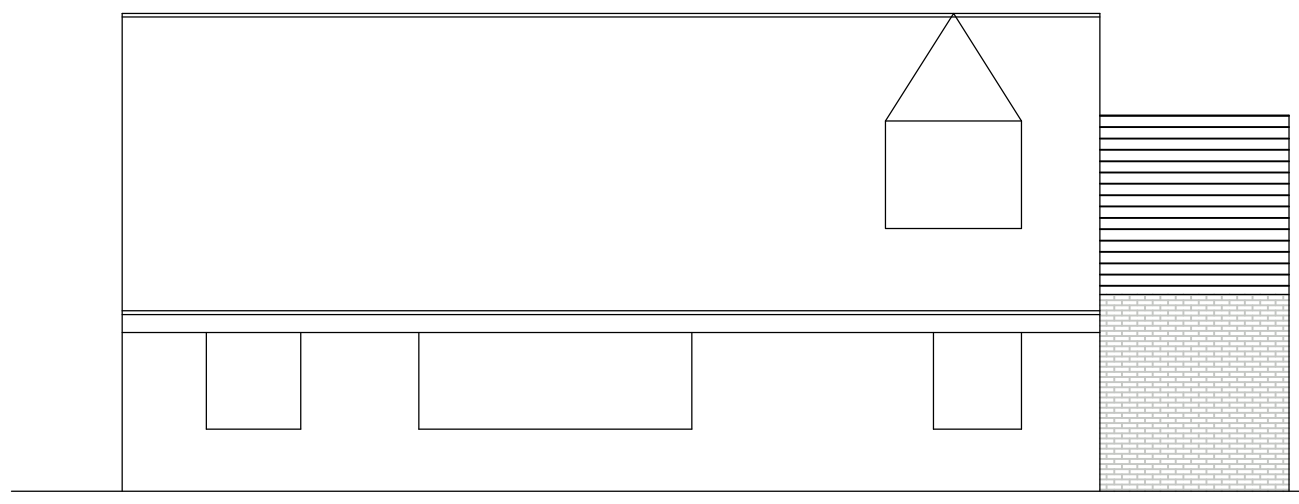



PROPOSED SIDE
ELEVATION
SCALE 1:100

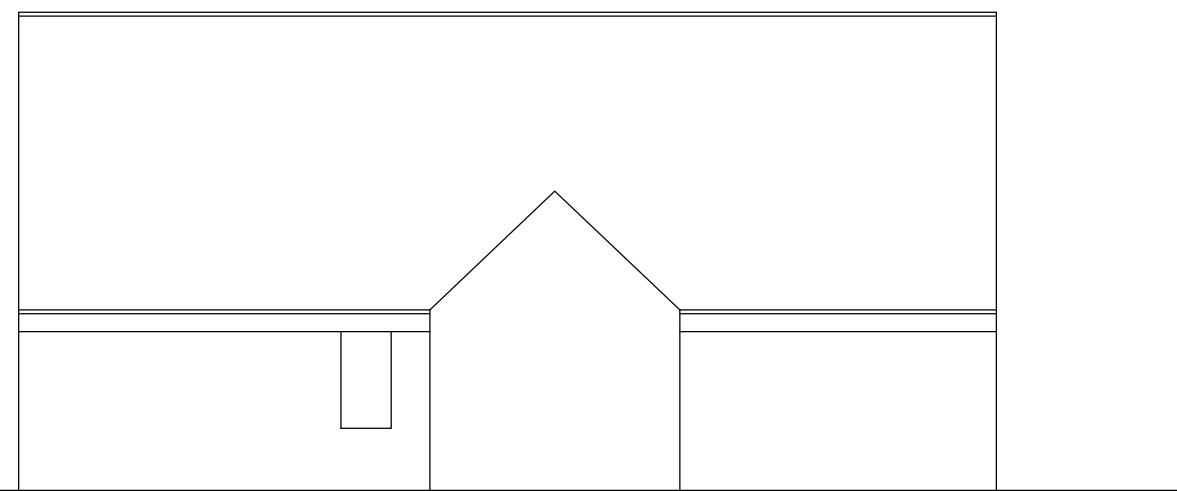


EXISTING SIDE
ELEVATION
SCALE 1:100

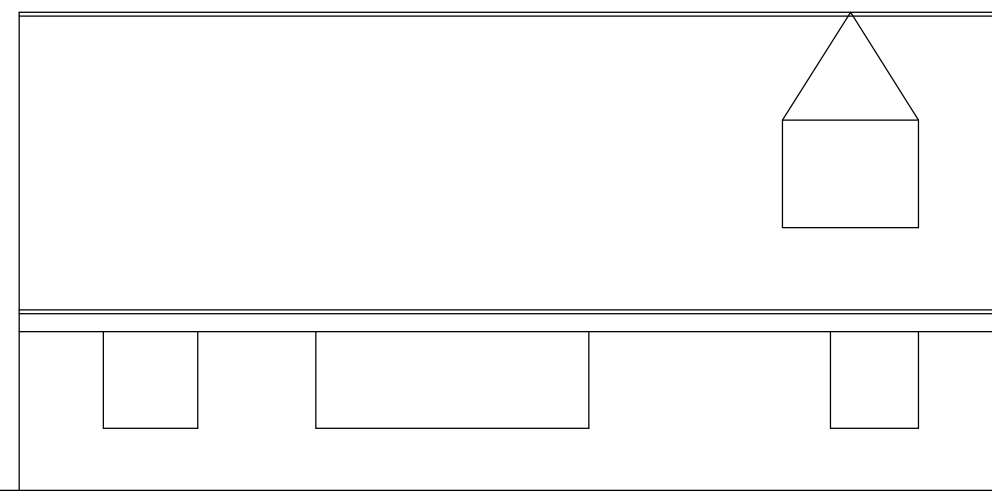

EXISTING SIDE
ELEVATION
SCALE 1:100

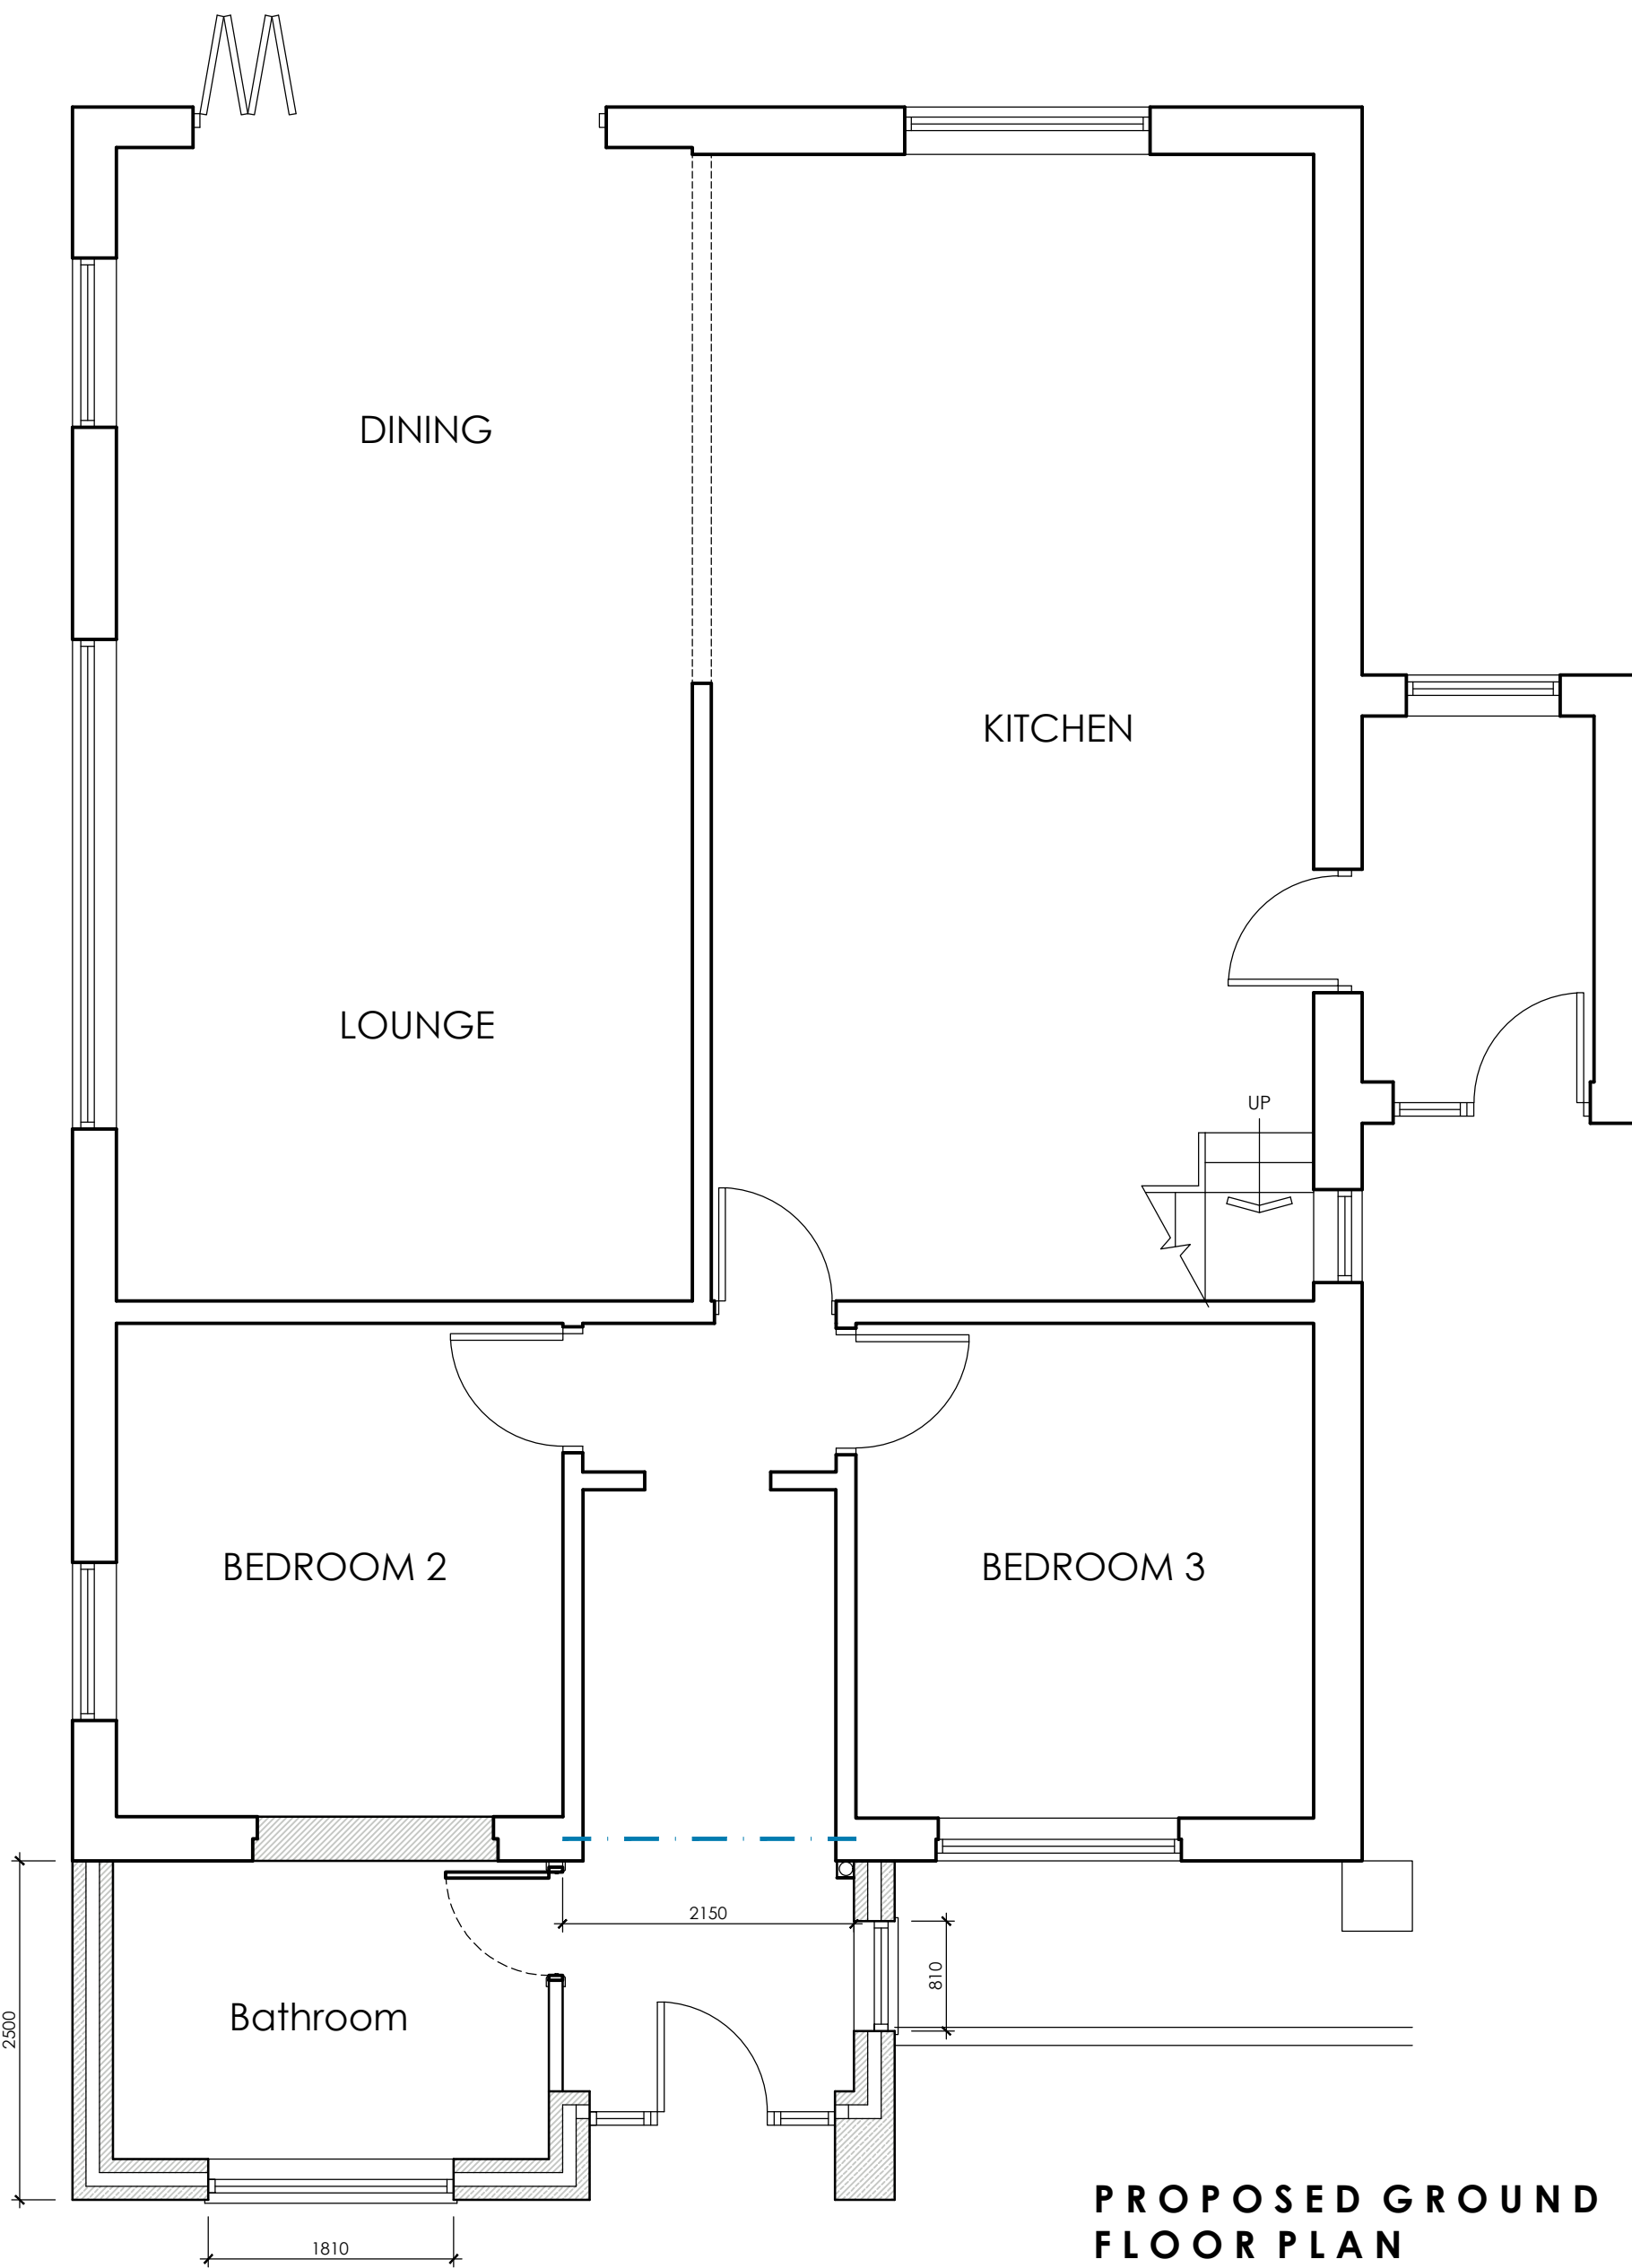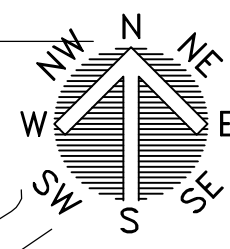


PROPOSED GROUND
FLOOR PLAN
SCALE 1:50

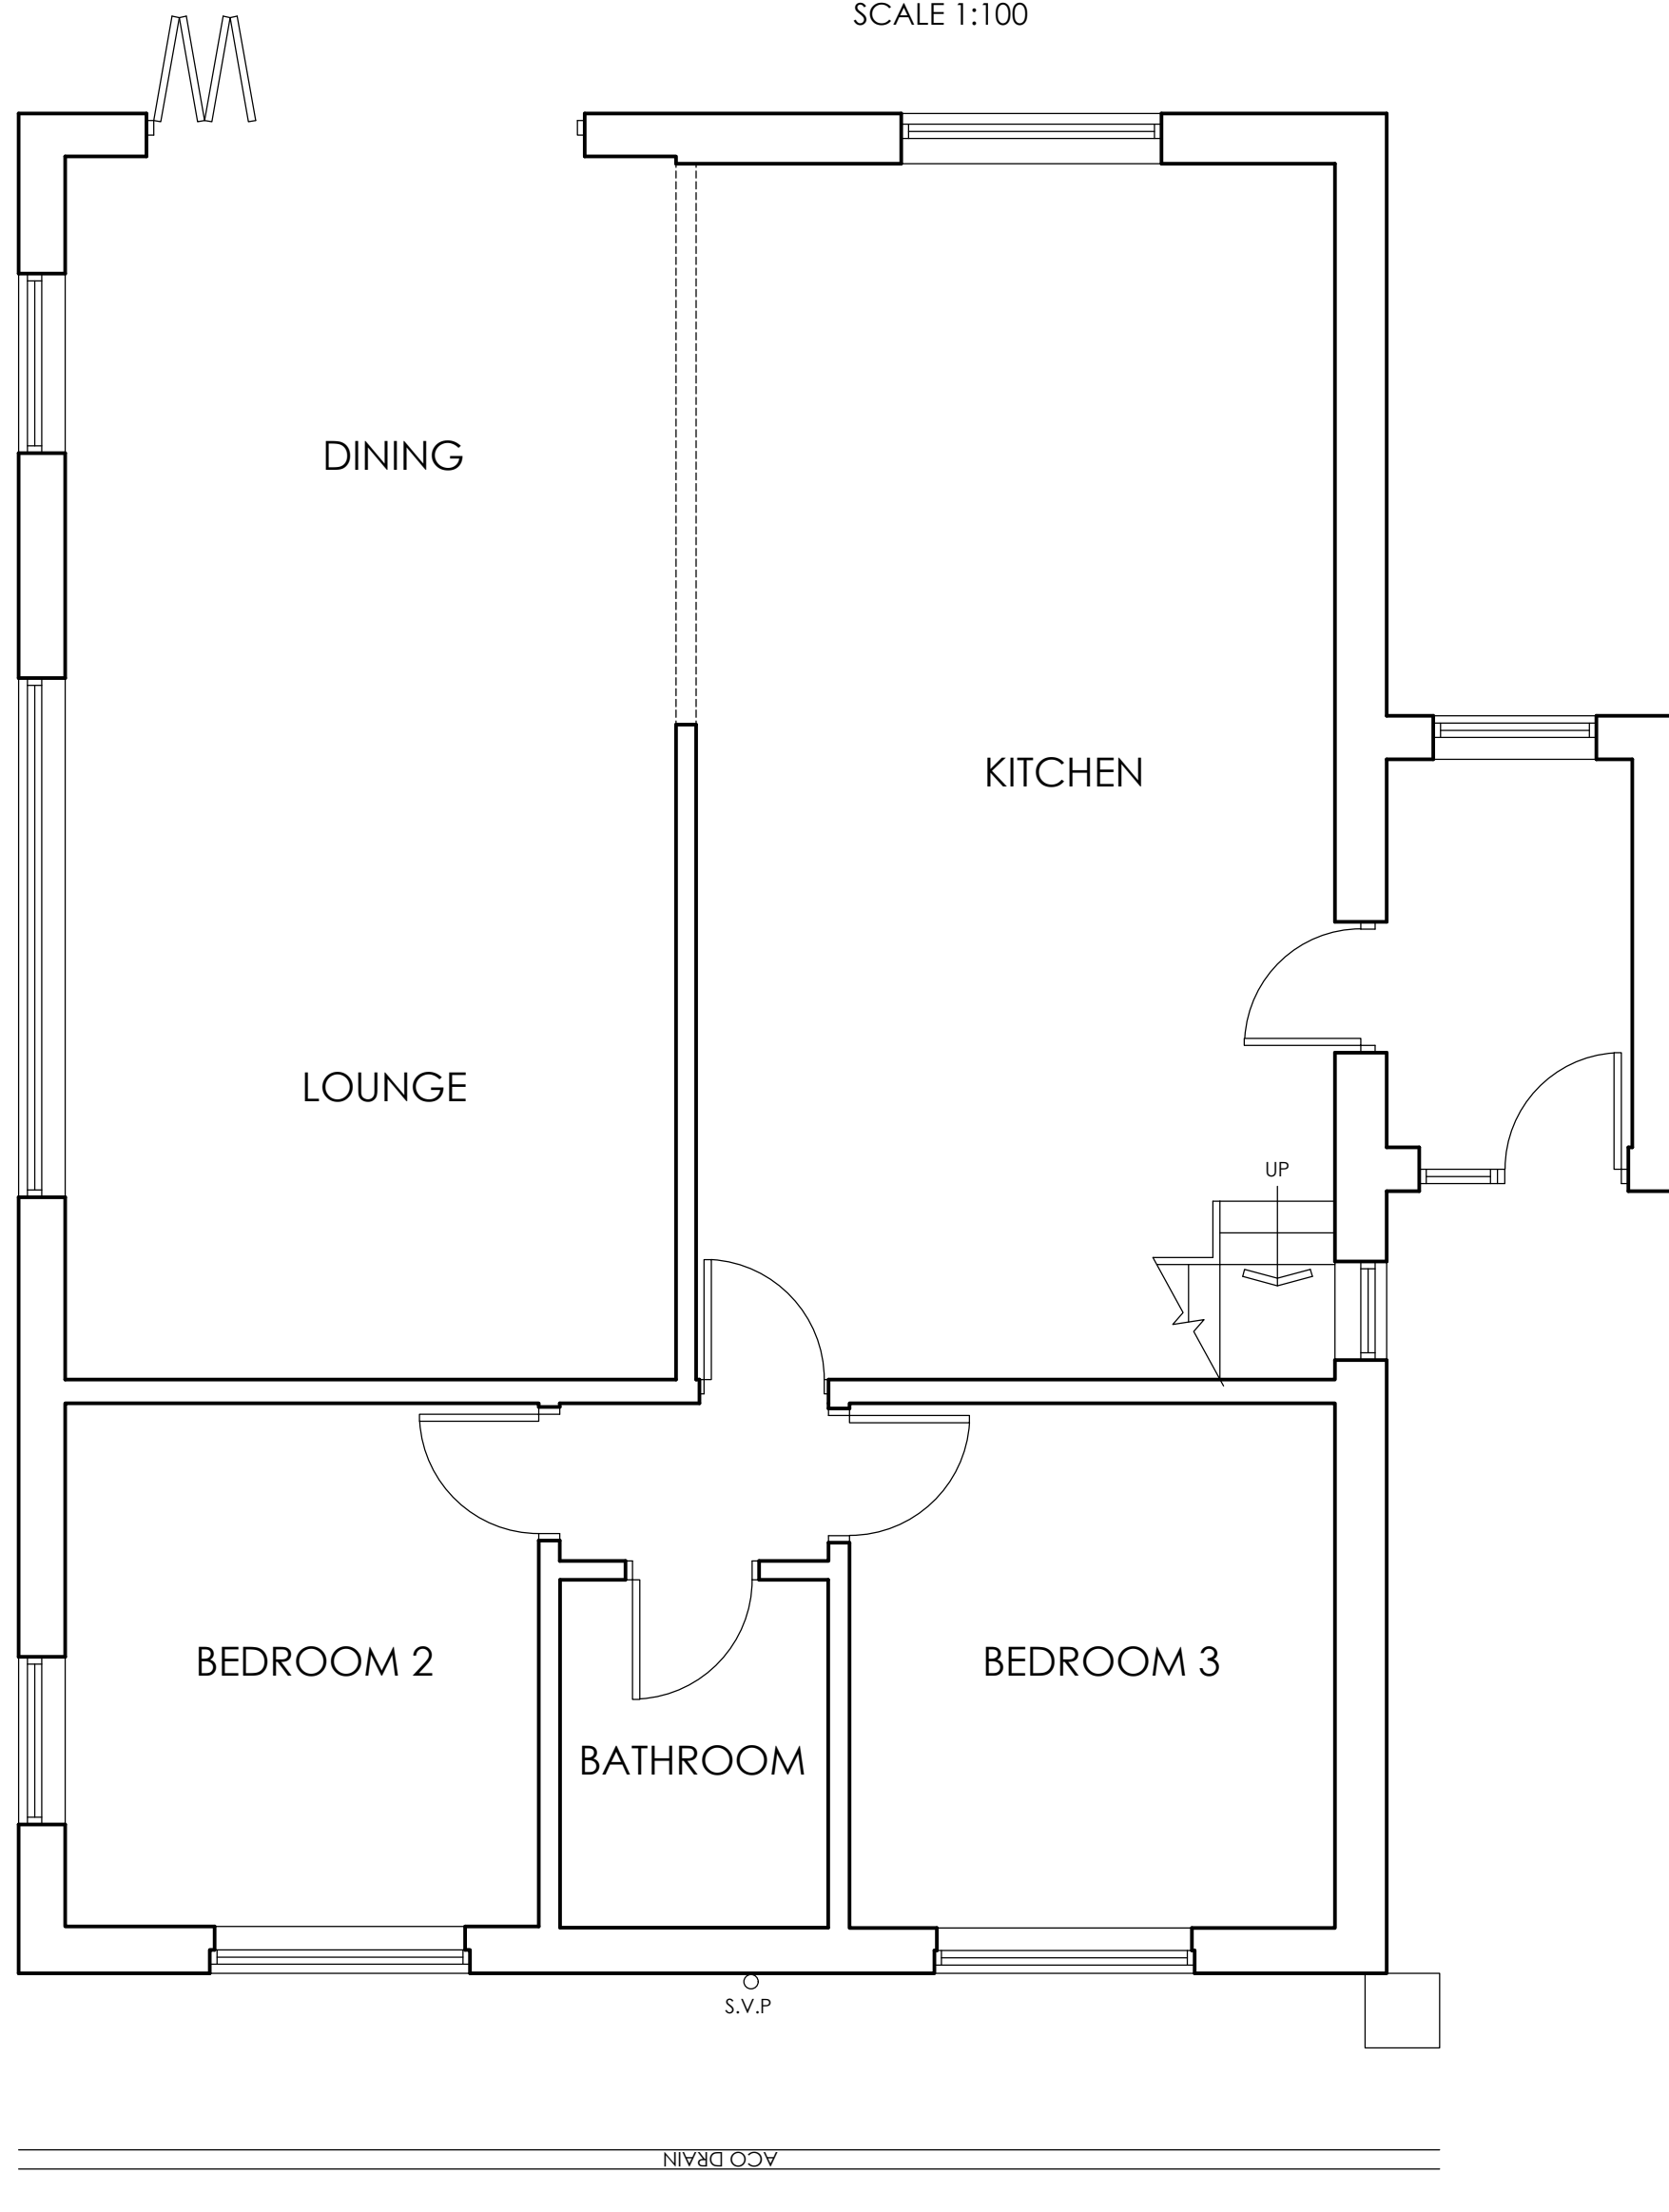

EXISTING GROUND
FLOOR PLAN
SCALE 1:50



LOCATION PLAN
SCALE 1:1250

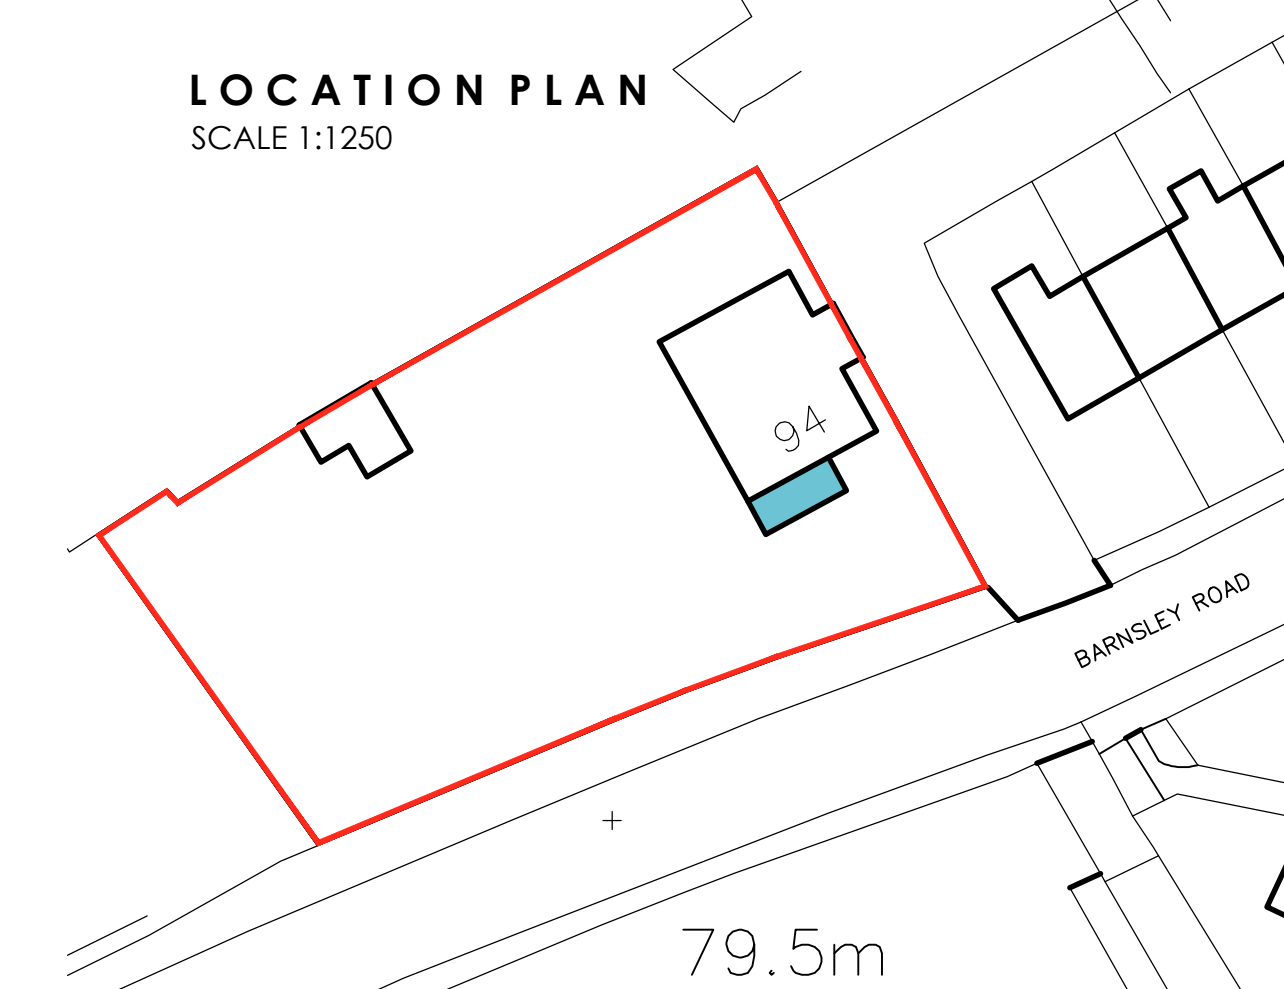

BLOCK PLAN
SCALE 1:500

 WhiteAgus Architectural Services			OFFICE ONE, DRILL HALL, 11 EASTGATE, BARNSELEY, S70 2EU			Phone: 01226 208482 Email: info@whiteagus.co.uk Web: www.whiteagus.co.uk		
Project: PROPOSED EXTENSION 94 BARNSELEY ROAD S72 9JY			Client: MR ERIC PICKERING					
Drawing Title: PLANS AND ELEVATIONS			Date: FEB 2025	Scale: 1:50 & 1:100 @ A1				
			Ref: 24-167	Dwg. No. 01	Rev. C			
Date	Suffix	Description	Date	Suffix	Description			
25/02/2025	A	BATHROOM REVISED						
05/08/2025	B	MATERIAL CHANGE						
26/01/2026	C	REVISED FOR PLANNING						