



FIRST FLOOR

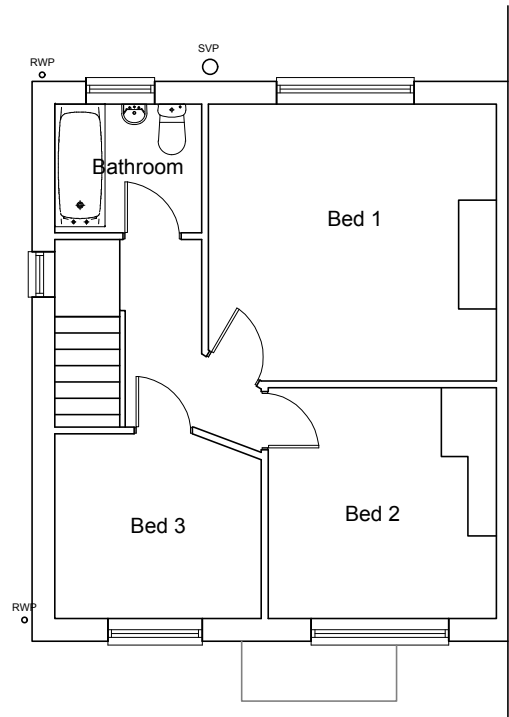


EXISTING FRONT ELEVATION
(EAST)

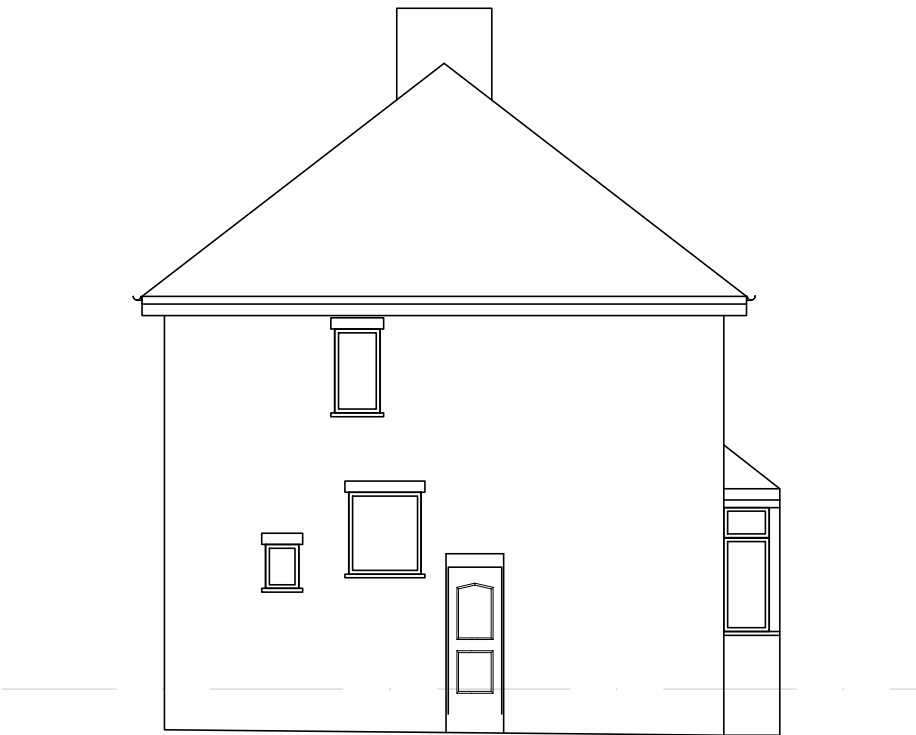


EXISTING SIDE ELEVATION
(SOUTH)

GROUND FLOOR

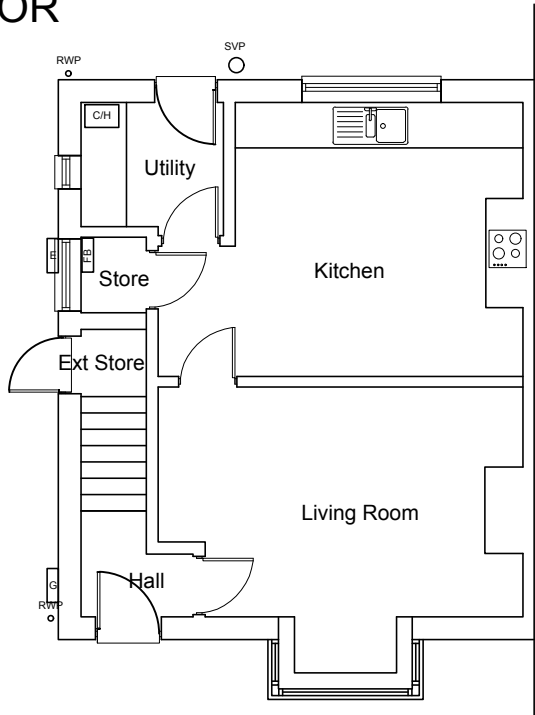

EXISTING REAR ELEVATION
(WEST)

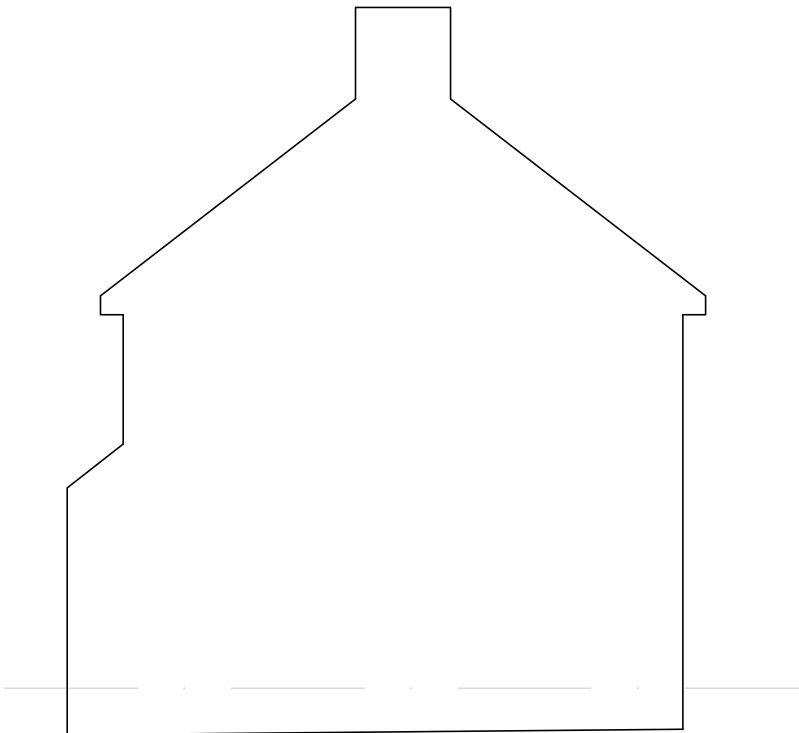

EXISTING SIDE ELEVATION
(NORTH)

Address 21 Gray Street, Elsecar, S74 8JR	O.S.Ref se3800	Date Aug 22	EXISTING PLANS AND ELEVATIONS
Scale 1:100	Drawn By TE	Plan No 0147-3	