




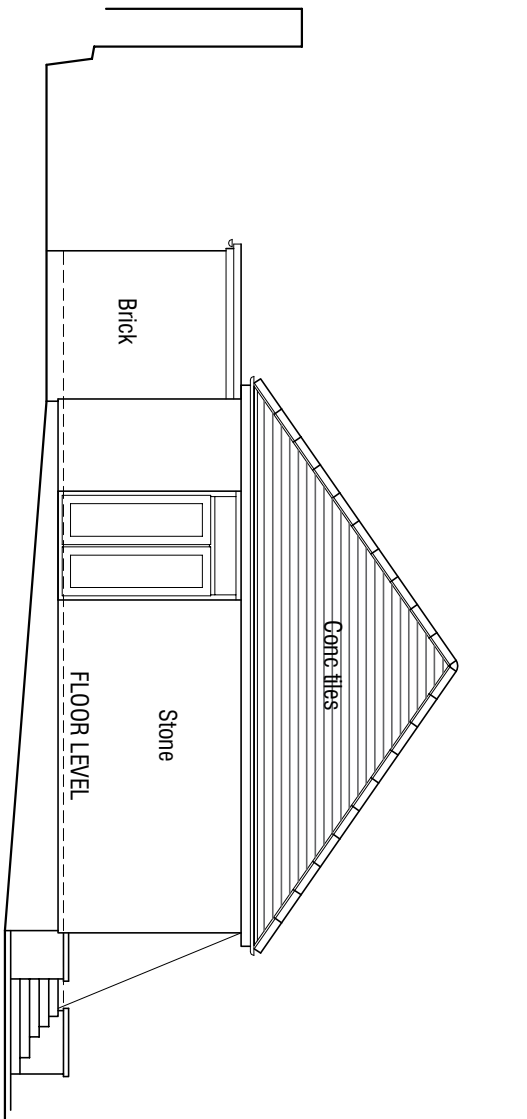


West Elevation 1:100

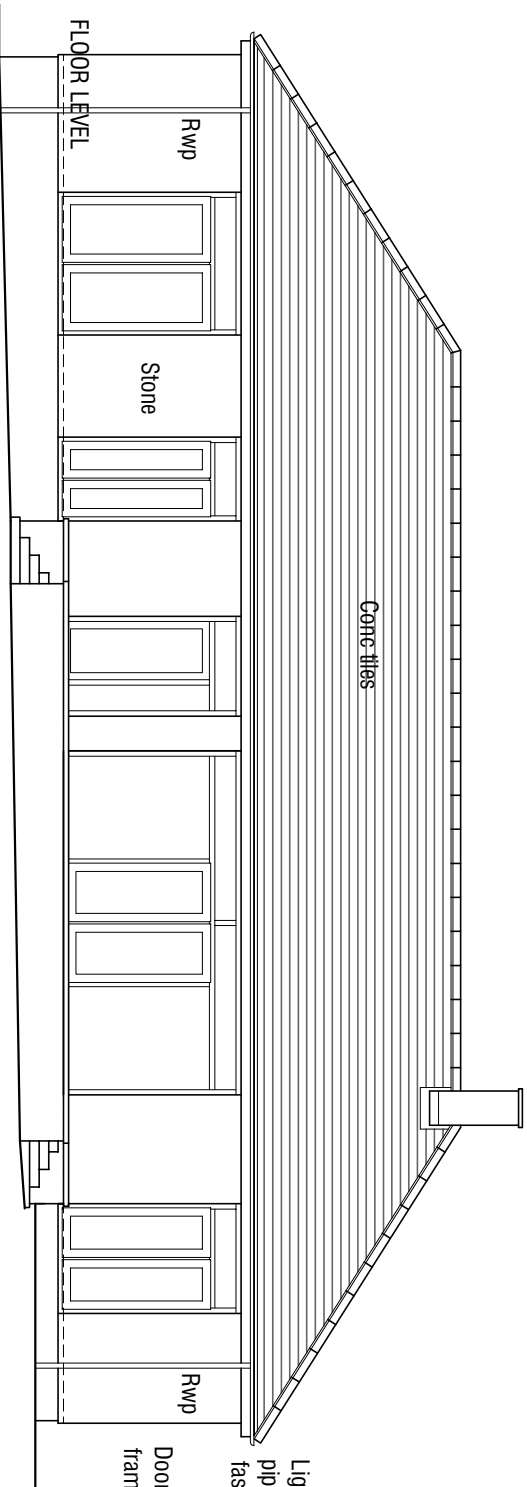



South Elevation 1:100

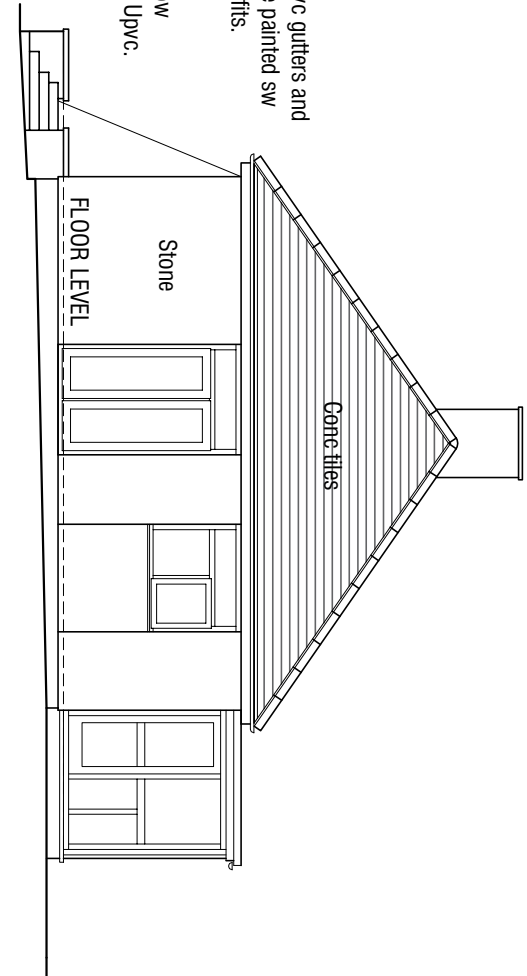


East Elevation 1:100

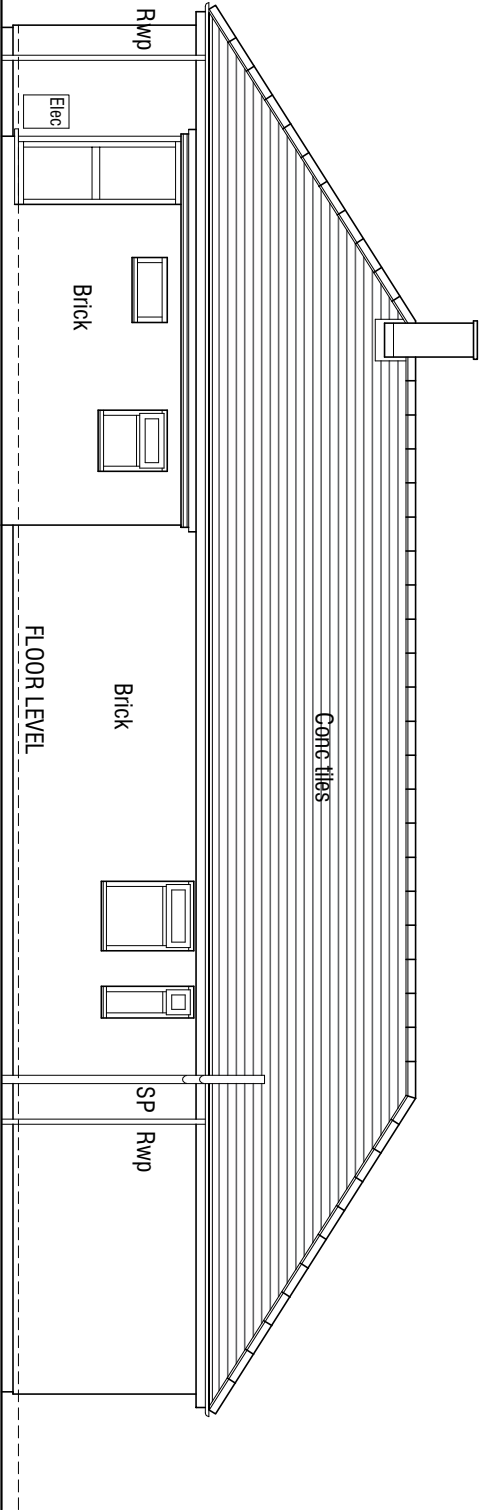

North Elevation 1:100

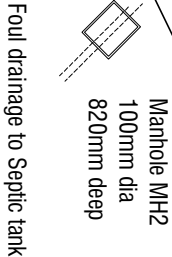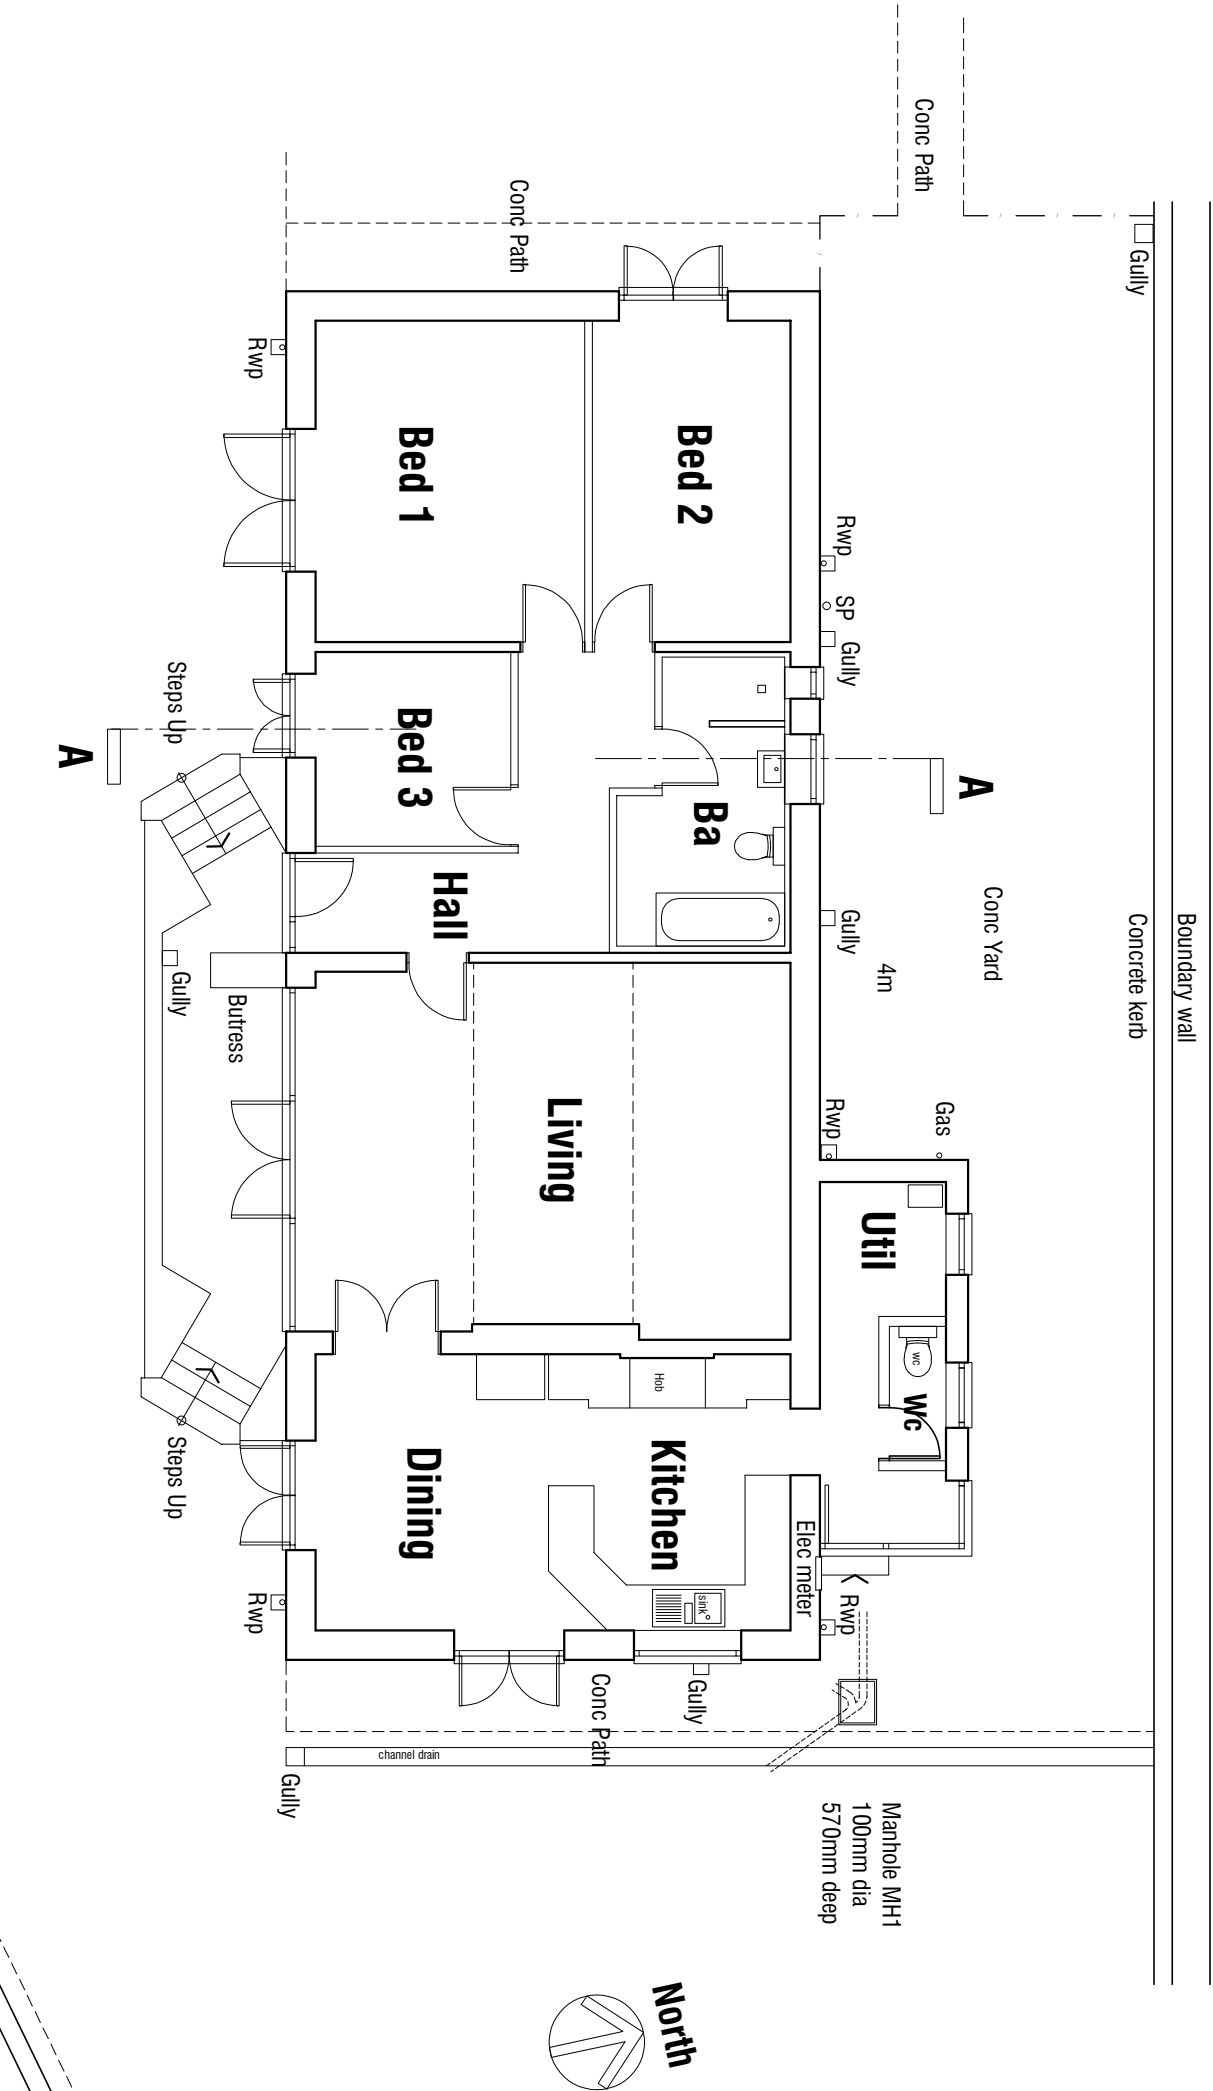

Foul drainage to Septic tank

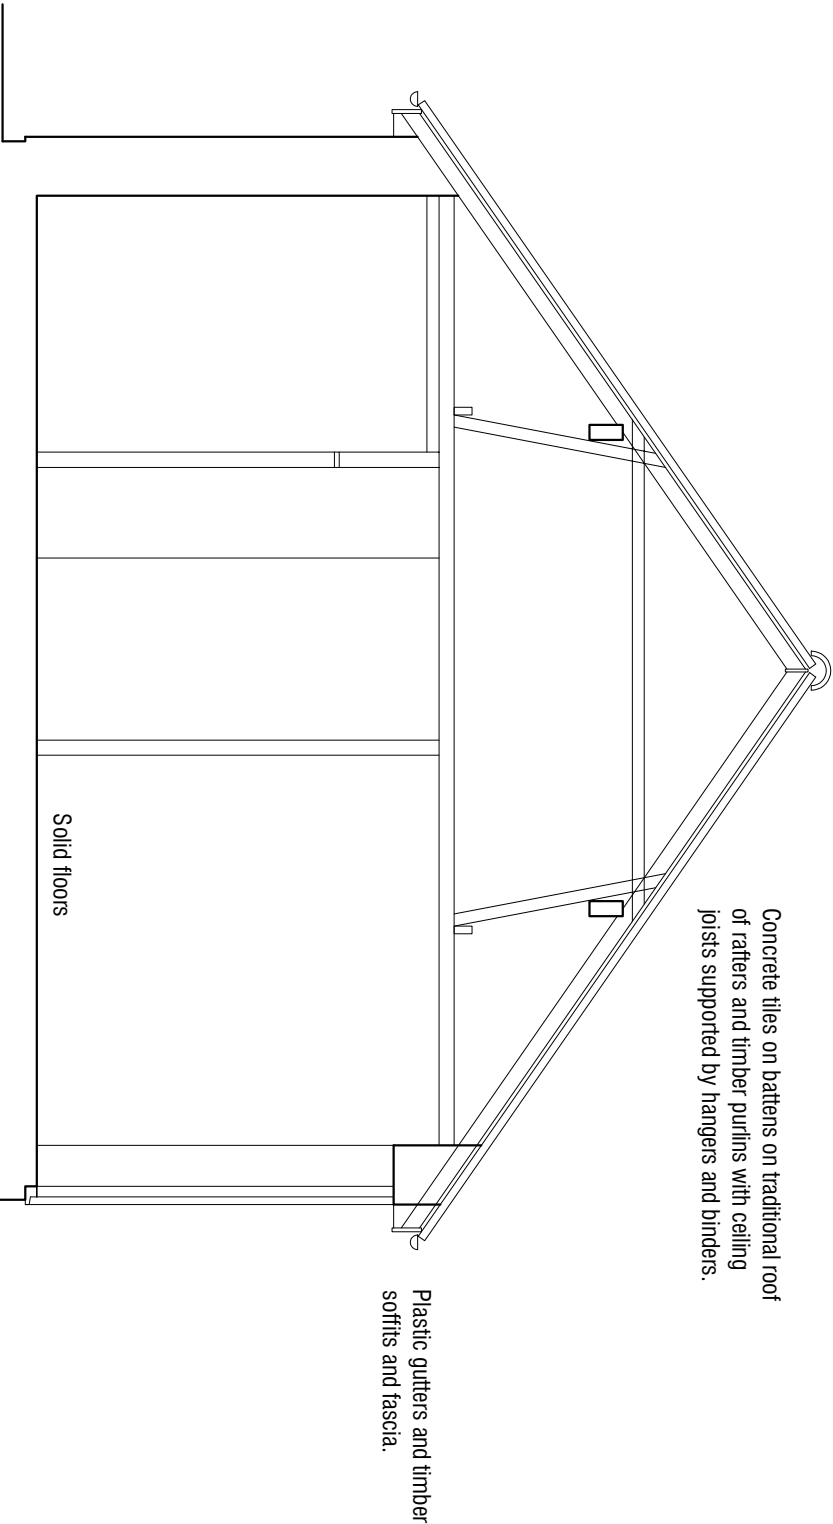

Section AA 1:50

Brookside
Hunningley Lane
Barnsley
S70 3DU

AS EXISTING

PLANS & ELEVATIONS

mboothdesign

architectural design and building consultants

Fairfield House
Barnesial Close Barnsley
S70 2FL
Tel: 07881898300
E: mark@mboothdesign.co.uk

Scale 1:50 1:100 @ A2
Date March 2021
Dwg No. S1

Drawn MJB
Ref. 20.22
Rev. -

0cm2cm4cm6cm

Copyright mboothdesign. All dimensions in millimeters unless otherwise stated.
Dimensions for setting out in existing buildings are to be checked and verified on site.