


Front/Side Elevation

Side Elevation

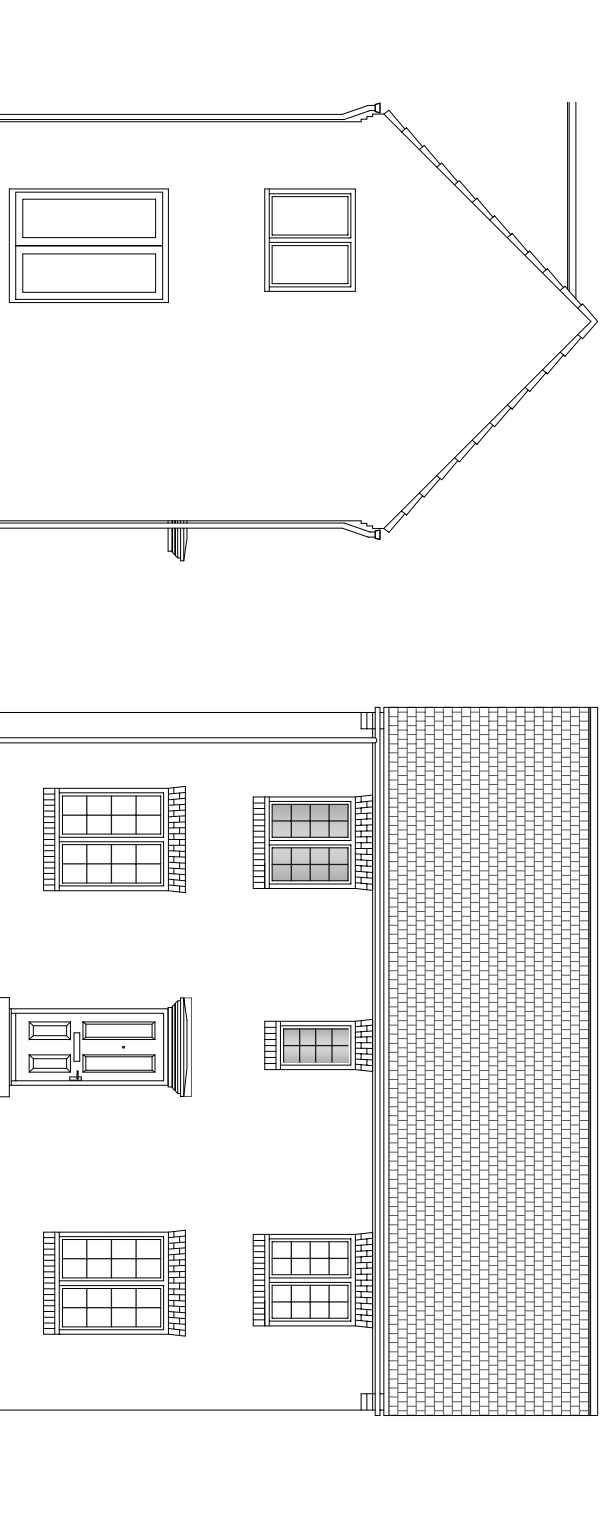

Rear Elevation

Side/Front Elevation

HOUSETYPE PT310 – Milldale [869] (AS) – PLANNING DRAWING

CLIENT
TAYLOR WIMPEY YORKSHIRE

PROJECT
**PROPOSED RESIDENTIAL DEVELOPMENT
 KINGSTONE SCHOOL, BARNSLEY**

DRAWING OF
**HOUSETYPE – PT310 ELEVATIONS (AS)
 DISTINCTIVE RANGE PLANNING DWG**

MARKETING NAME

drawing no	rev	date
P13:4718:41	0	FEB 14
scale @ A3	drawn	check
1:100	RB	SL
		date
		FEB 14

- architectural design
- town planning
- landscape architecture

John R Paley
 1 Red Hall Crescent
 Paragon Business Village
 Wakefield WF1 2DF

JRP
Associates
 t-01924 383322
 f-01924 384382
 e-info@jrpassoc.co.uk