


PROPOSED FRONT ELEVATION

PROPOSED SIDE ELEVATION

PROPOSED SIDE ELEVATION

Proposed brick and roof tile to match existing

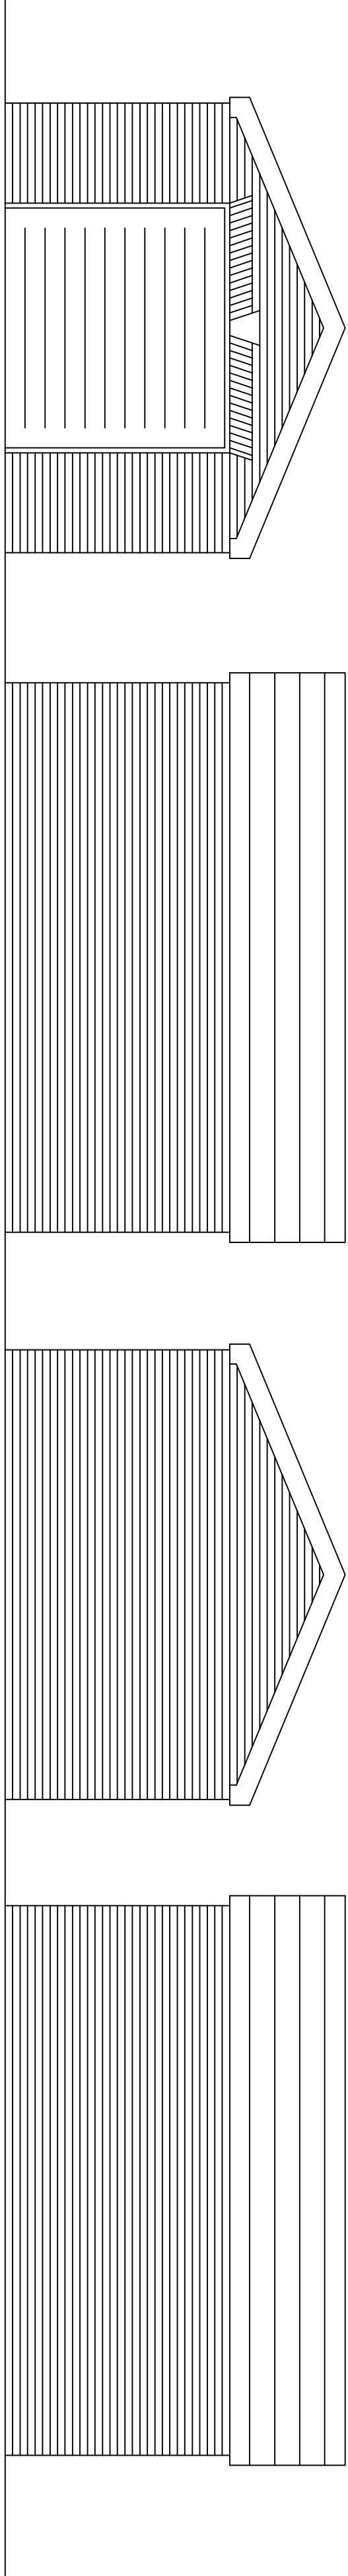


PROPOSED FRONT ELEVATION


PROPOSED SIDE ELEVATION

PROPOSED REAR ELEVATION


PROPOSED SIDE ELEVATION

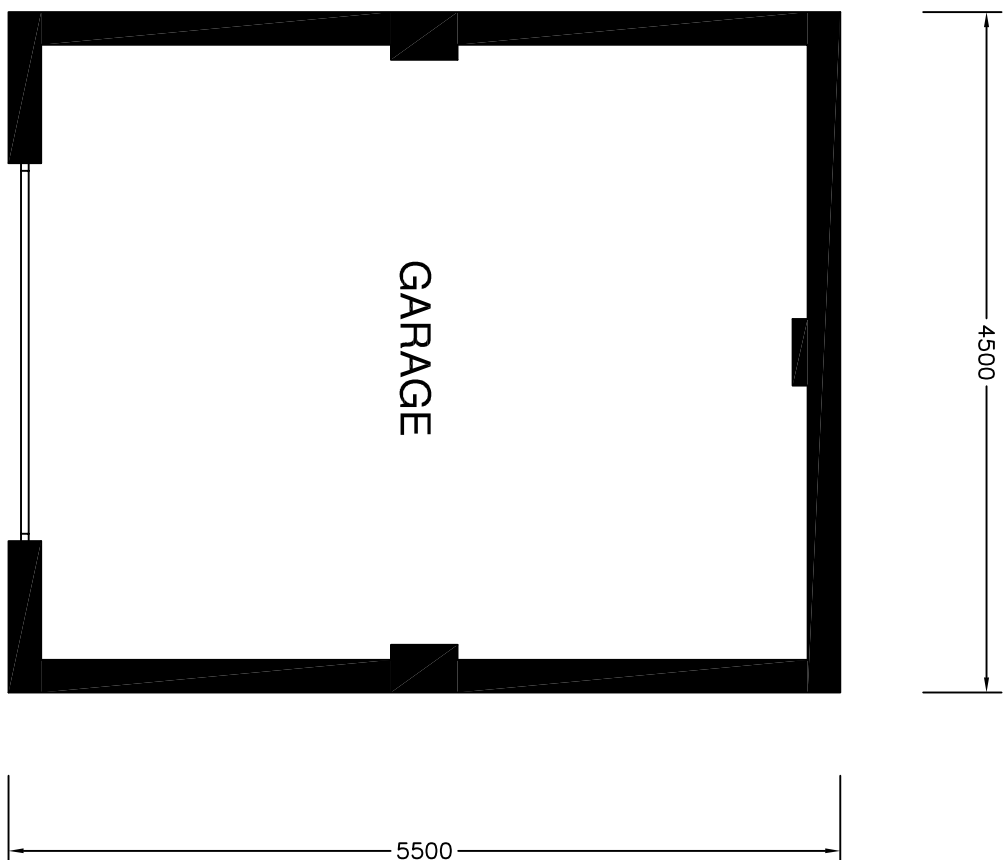


PROPOSED FLOOR PLAN

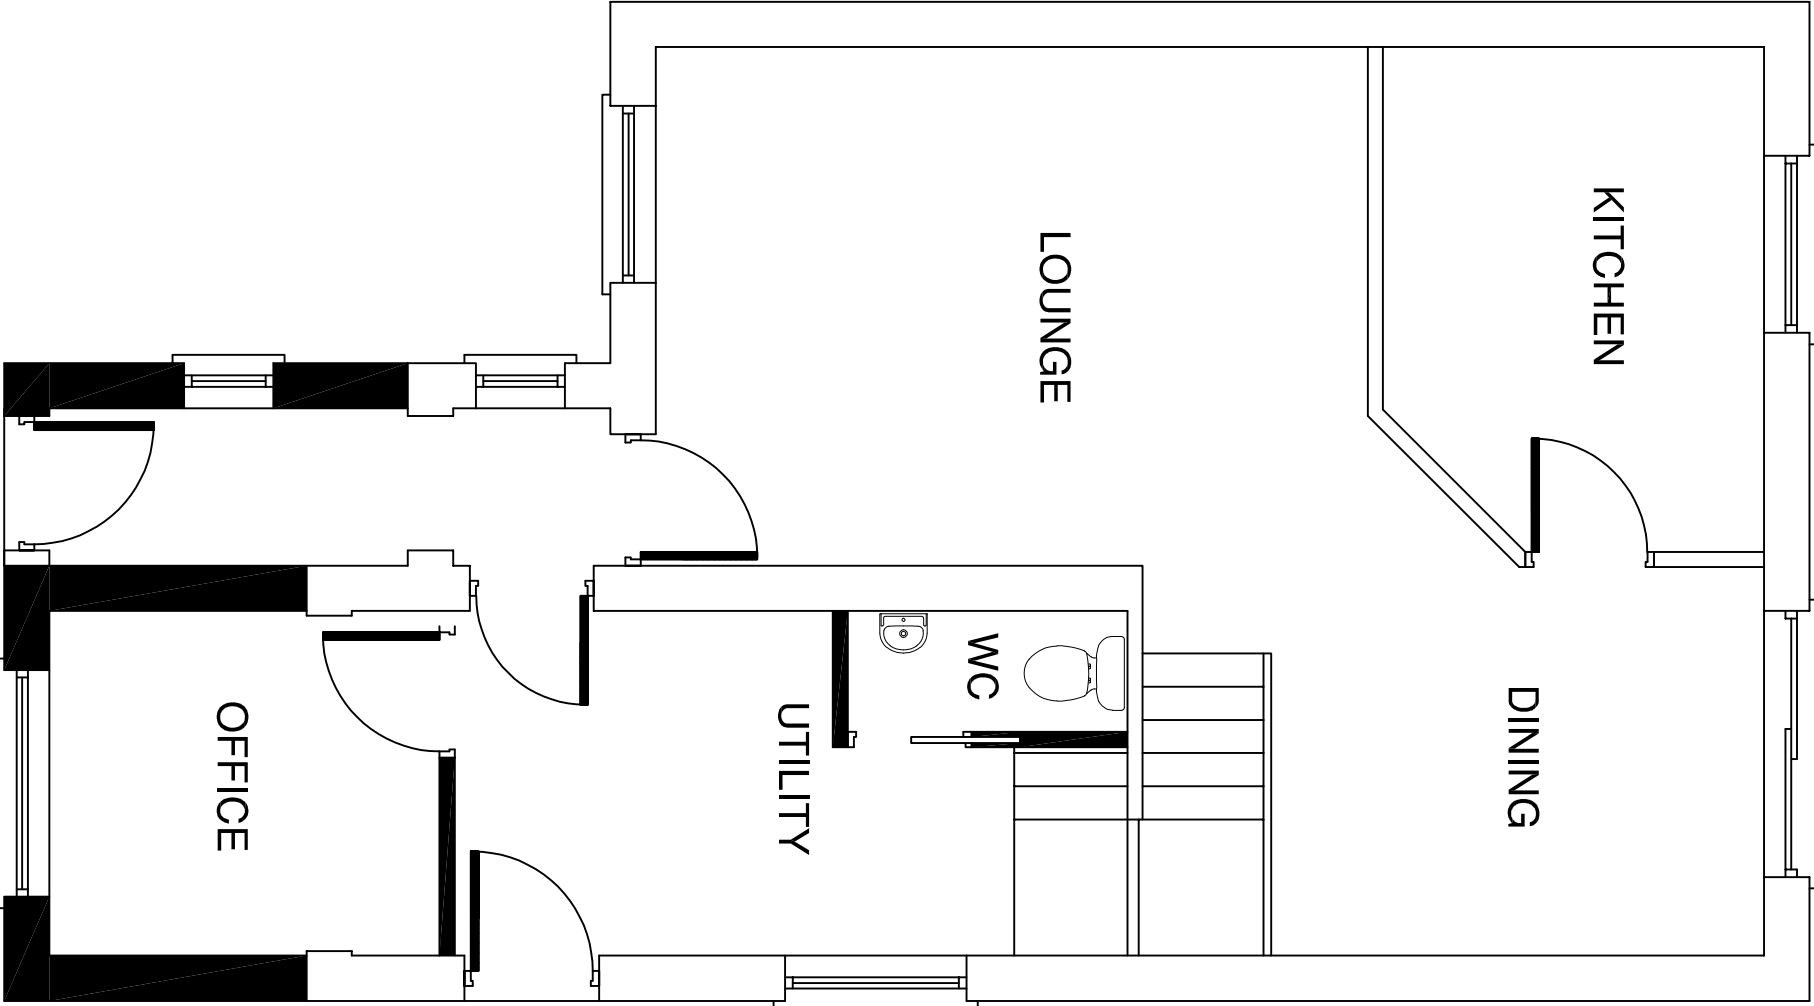

PROPOSED GROUND FLOOR PLAN

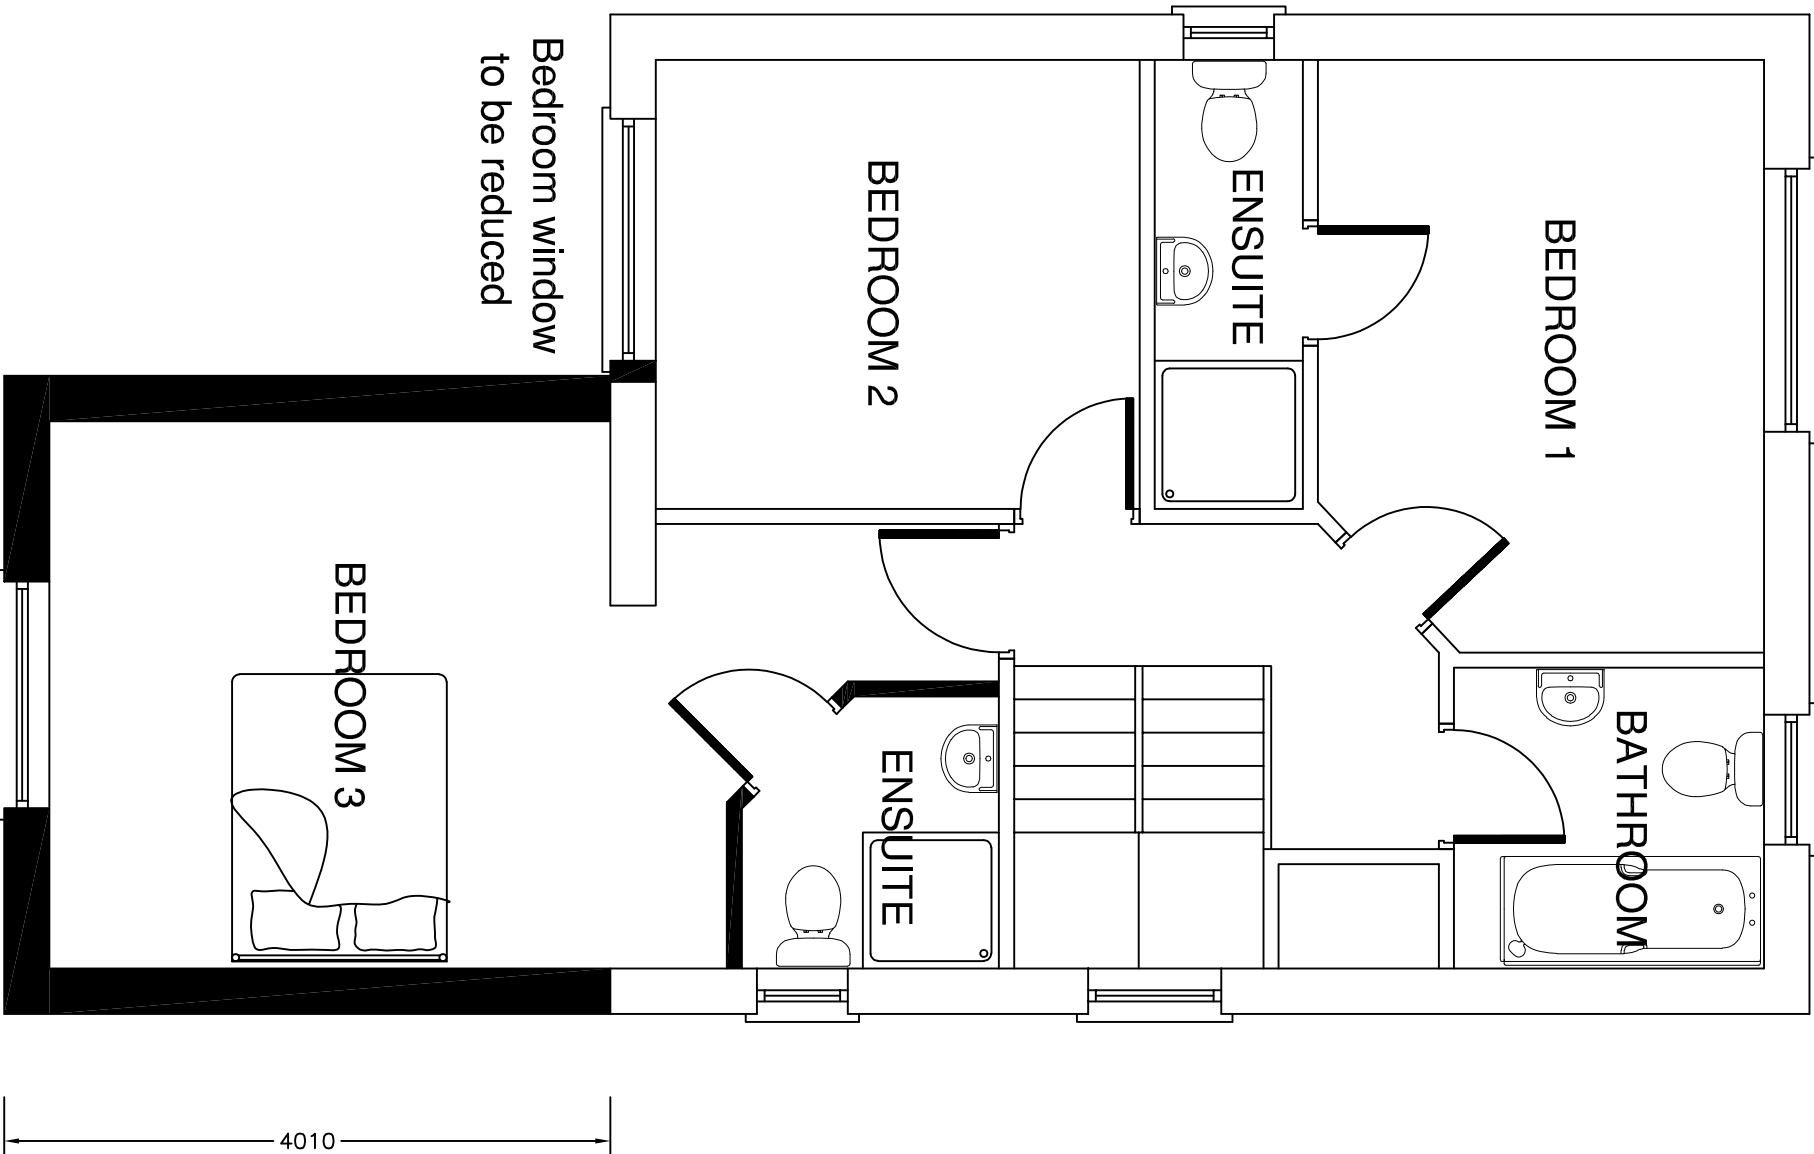

PROPOSED FIRST FLOOR PLAN

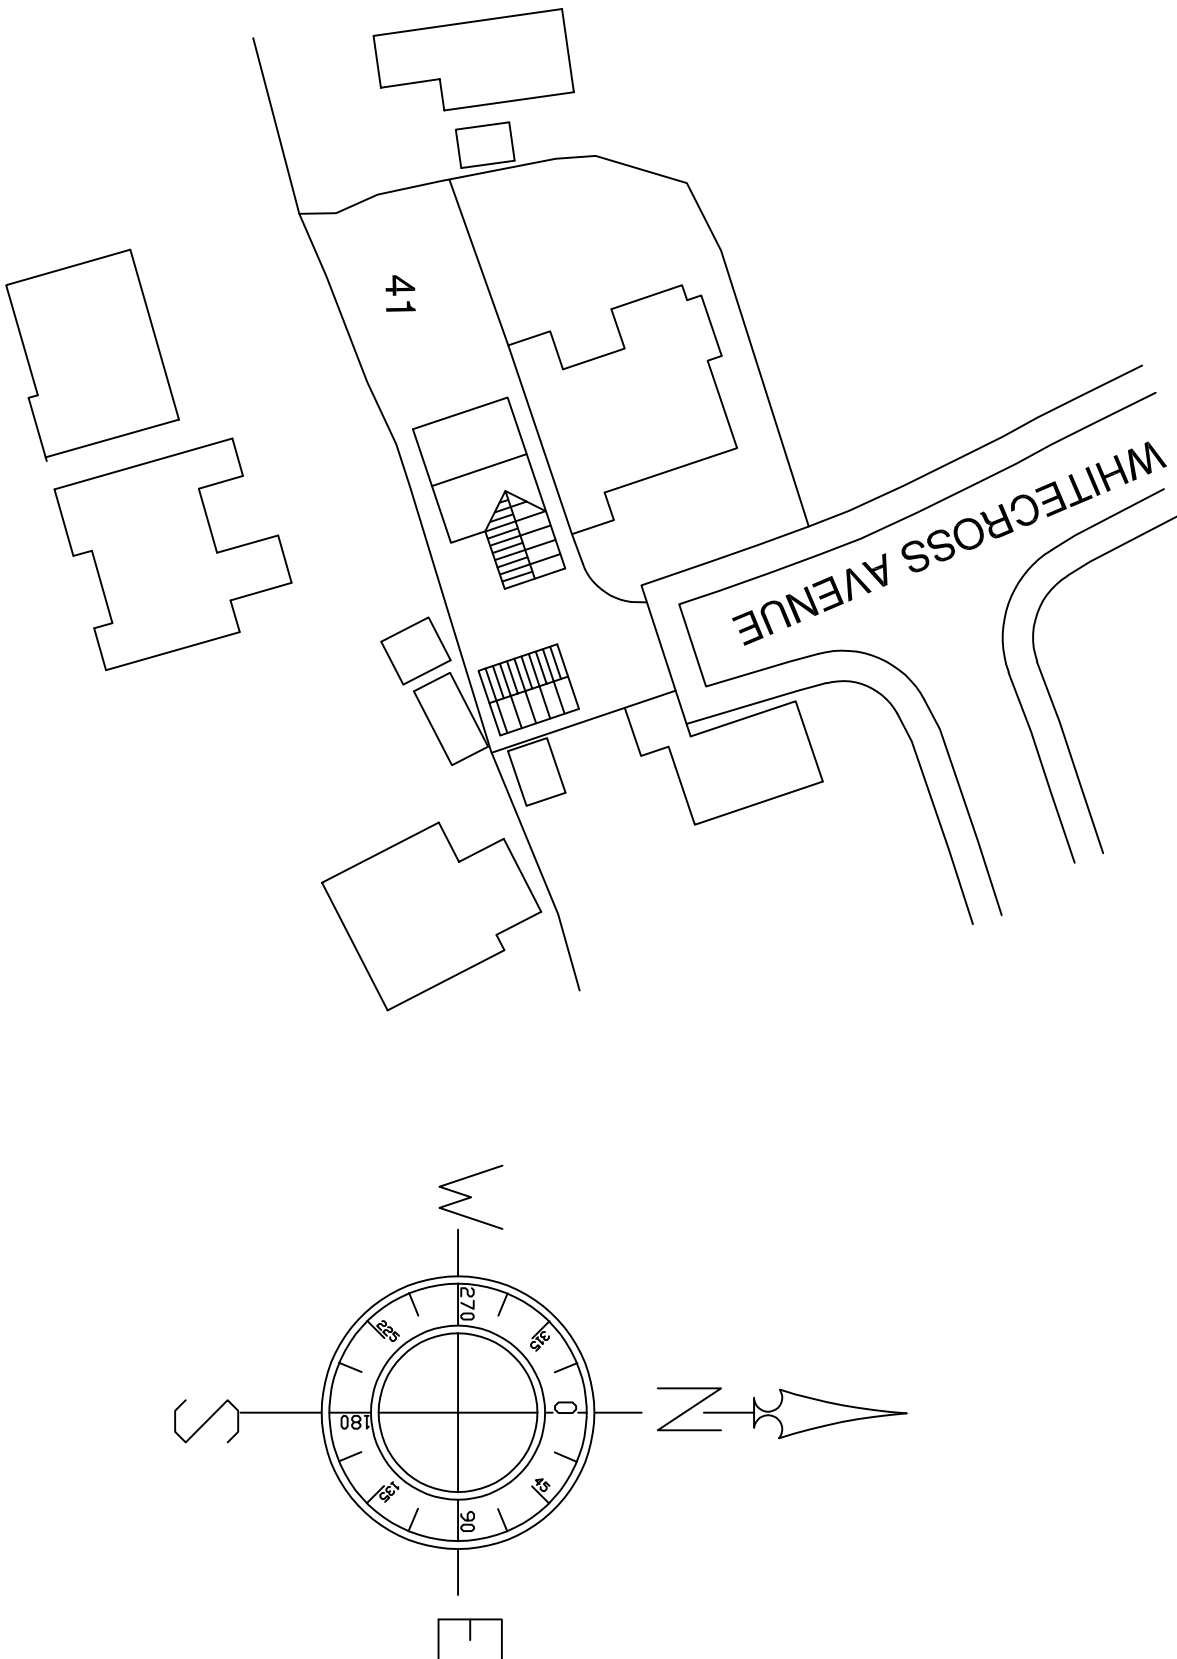

SITE PLAN - 1/500

DEVELOPMENT CHERYL GRACE 41 WHITE CROSS AVENUE ODD WORTH BARNSLEY S72 8GA			
STATUS PLANNING LAYOUT			
DRAWING TITLE PROPOSED PLANS AND ELEVATIONS			
SCALE 1:50	DATE MAY 24	DRAWN AJC	REV. /
DRG. No. CG/02			