


PROPOSED FRONT ELEVATION
SCALE 1:100


PROPOSED SIDE ELEVATION
SCALE 1:100

PROPOSED REAR ELEVATION
SCALE 1:100


PROPOSED SIDE ELEVATION
SCALE 1:100

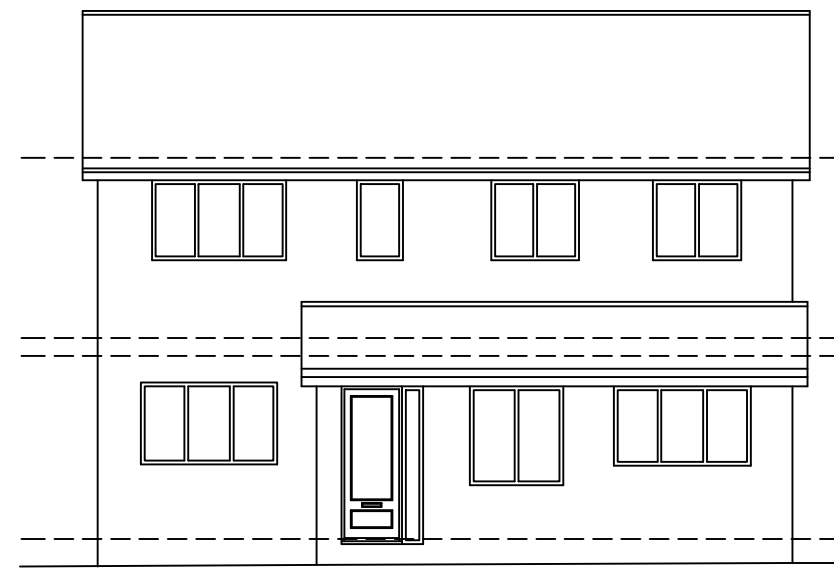


EXISTING FRONT ELEVATION
SCALE 1:100

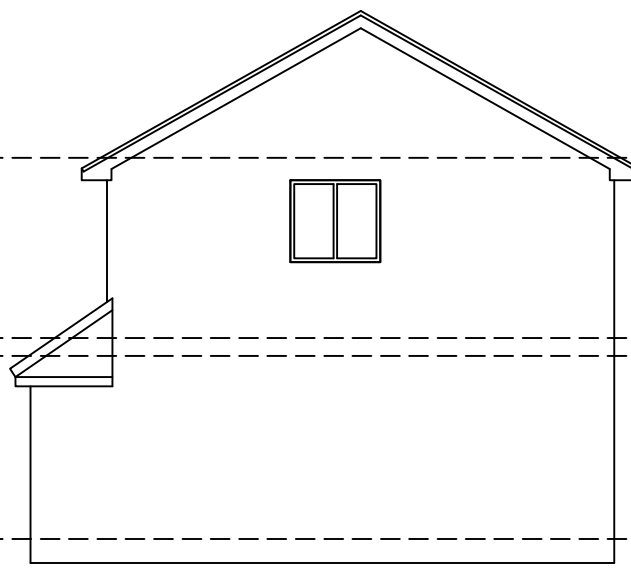


EXISTING SIDE ELEVATION
SCALE 1:100

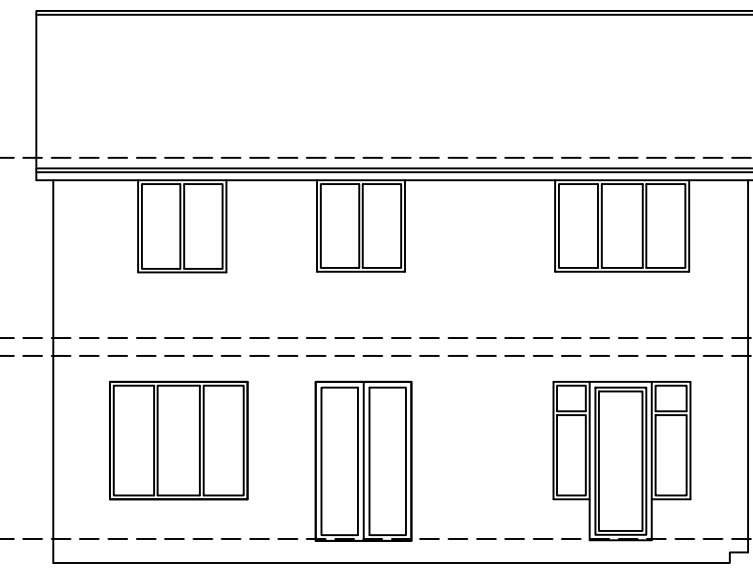


EXISTING REAR ELEVATION
SCALE 1:100

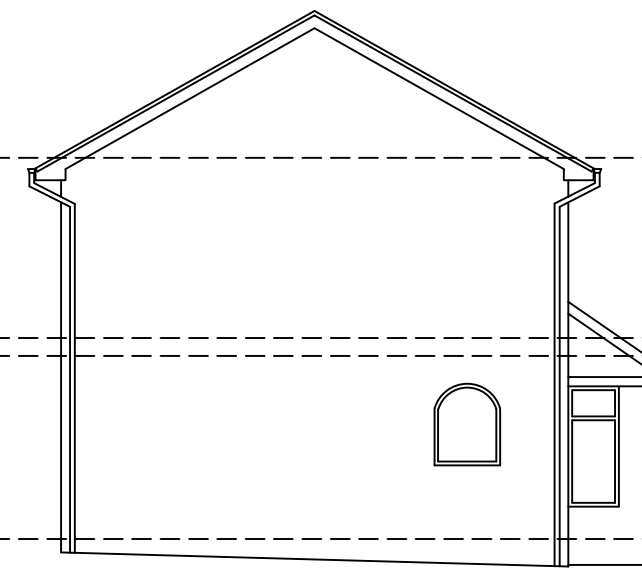

EXISTING SIDE ELEVATION
SCALE 1:100

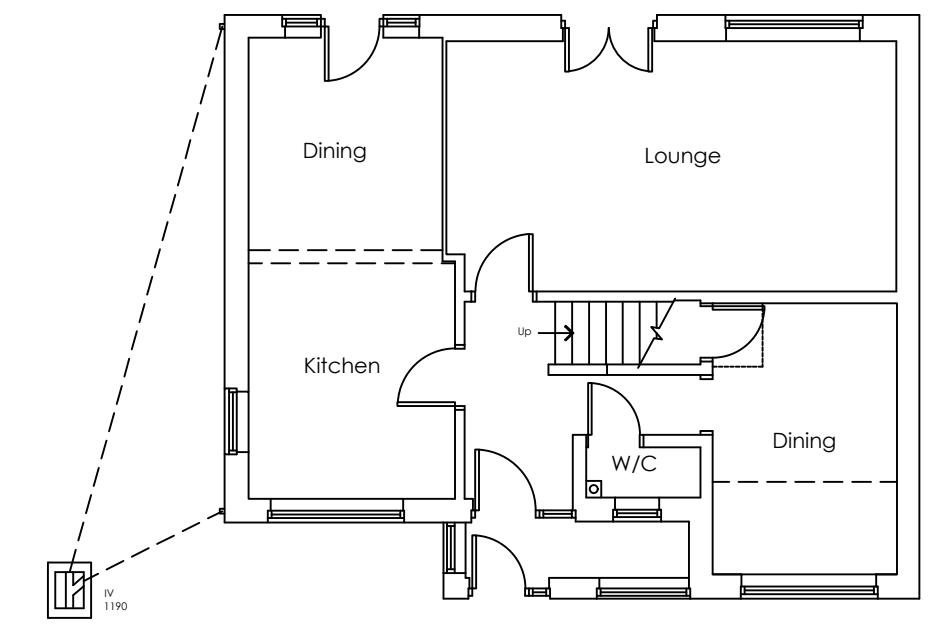


EXISTING GROUND FLOOR PLAN
SCALE 1:100

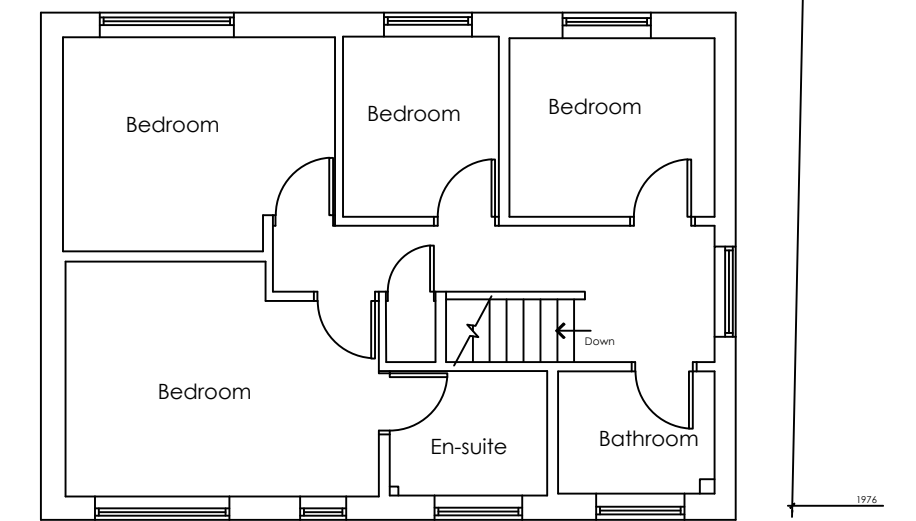


EXISTING FIRST FLOOR PLAN
SCALE 1:100




LOCATION PLAN
SCALE 1:1250

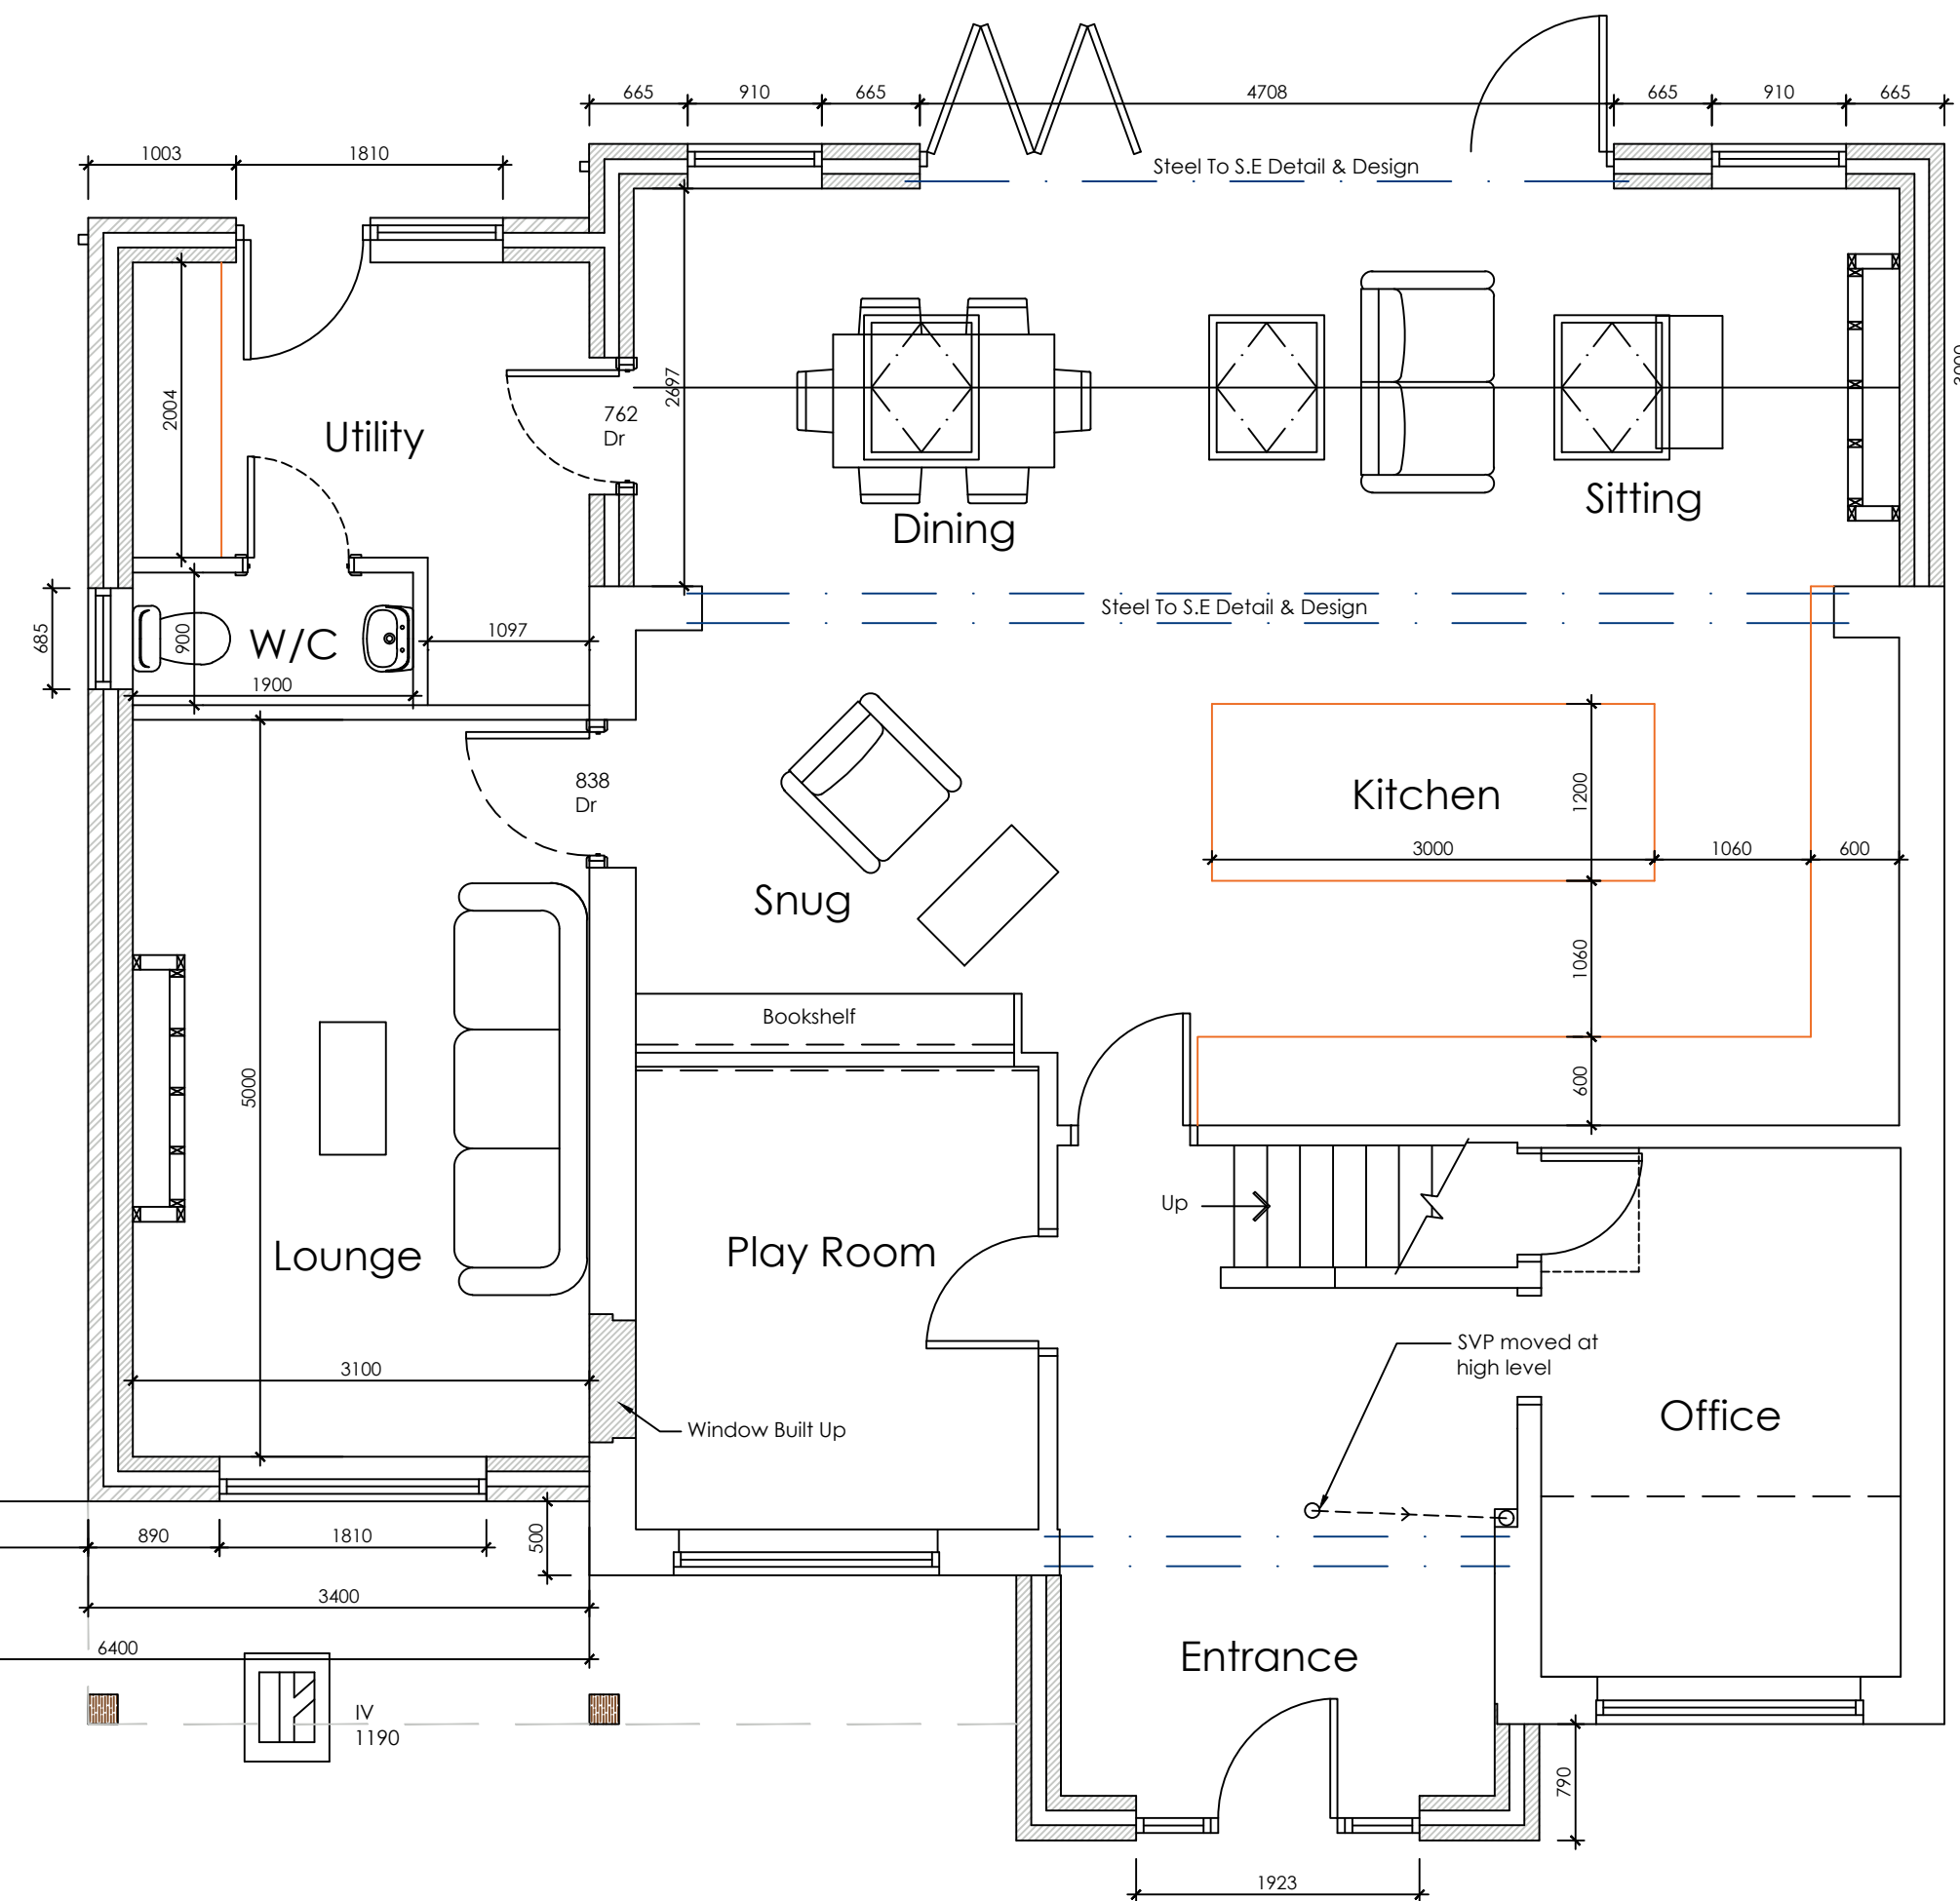

PROPOSED GROUND FLOOR PLAN
SCALE 1:50

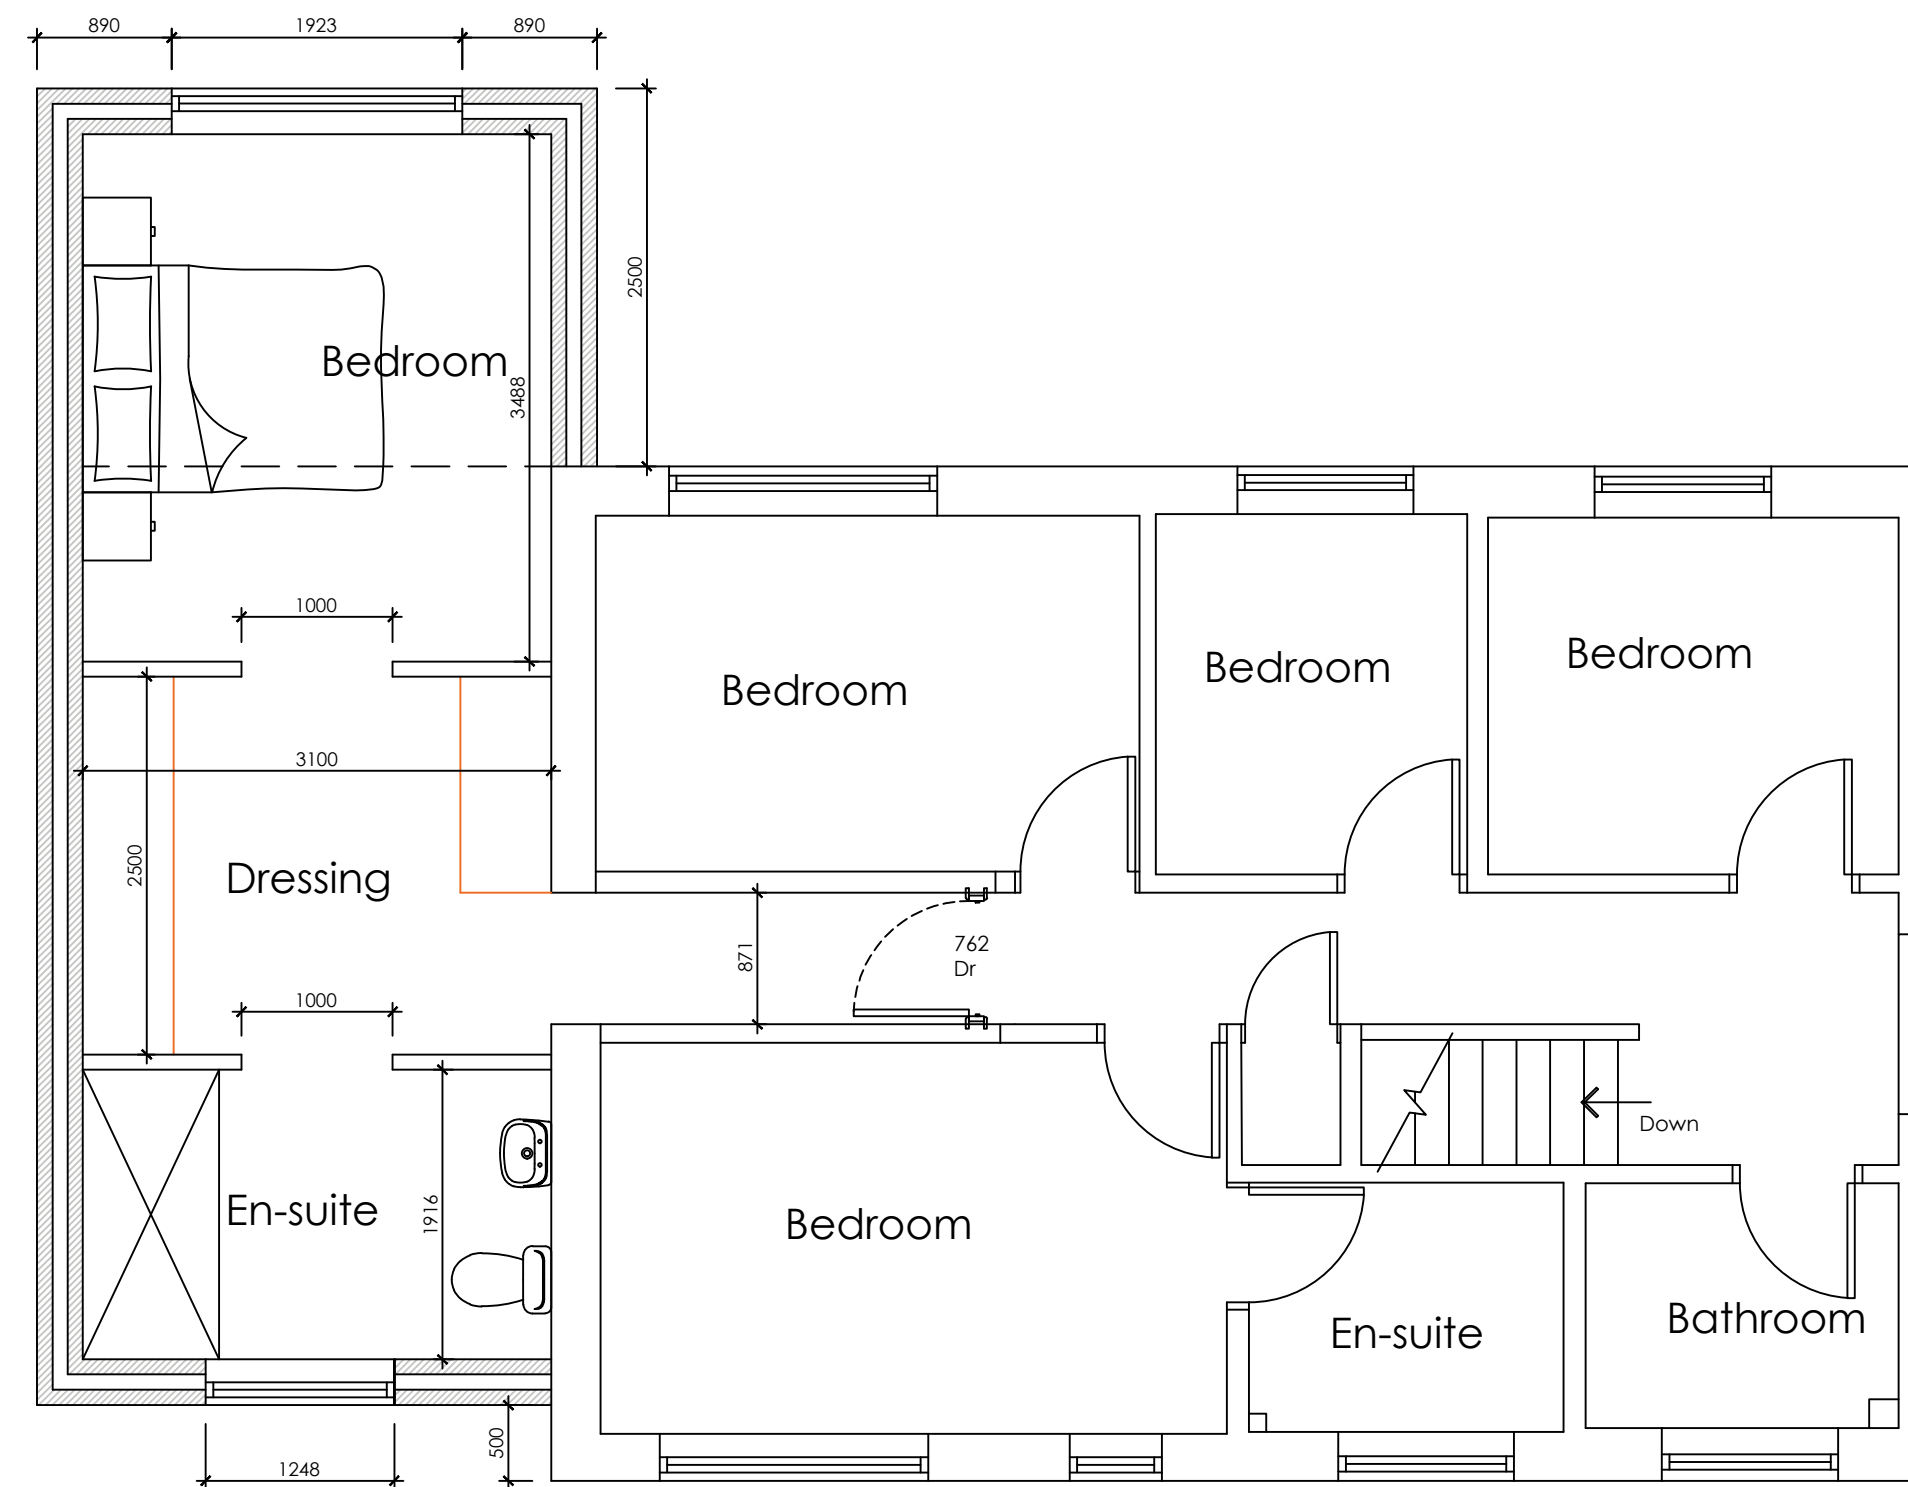

PROPOSED FIRST FLOOR PLAN
SCALE 1:50

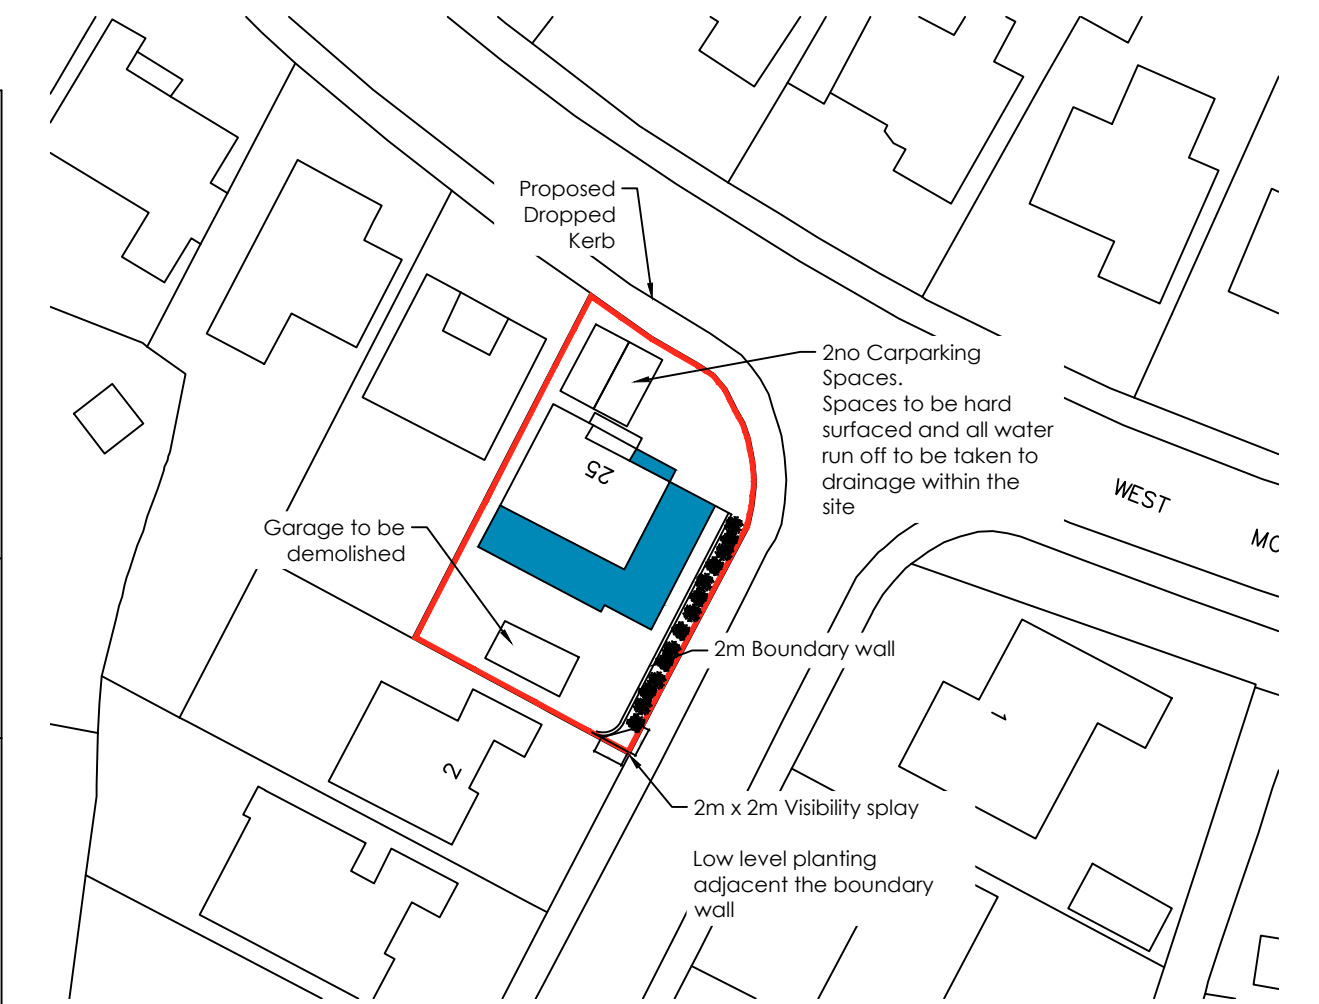

BLOCK PLAN
SCALE 1:500

 WhiteAgus Architectural Services			OFFICE ONE, 34 VICTORIA ROAD, BARNESLEY, S70 2BU			Phone: 01226 208482 Email: info@whiteagus.co.uk Web: www.whiteagus.co.uk		
Project: PROPOSED WORKS AT 25 WESTMOOR CRESCENT BARNESLEY S75 2JY				Client: MS CHARLOTTE BETTS				
Drawing Title: PLANS AND ELEVATIONS				Date: OCTOBER 2023		Scale: 1:50 & 1:100 @ A1		
				Ref: 23-116		Dwg. No. 01		
						Rev. E		
Date	Suffix	Description	Date	Suffix	Description			
24/11/2023	A	REVISED TO CLIENTS REQUIREMENTS						
12/02/2024	B	REVISED TO CLIENTS REQUIREMENTS						
04/03/2024	C	REVISED FOR PLANNING						
07/03/2024	D	REVISED FOR PLANNING						
	E	BOUNDARY REVISED						