


Base Plan

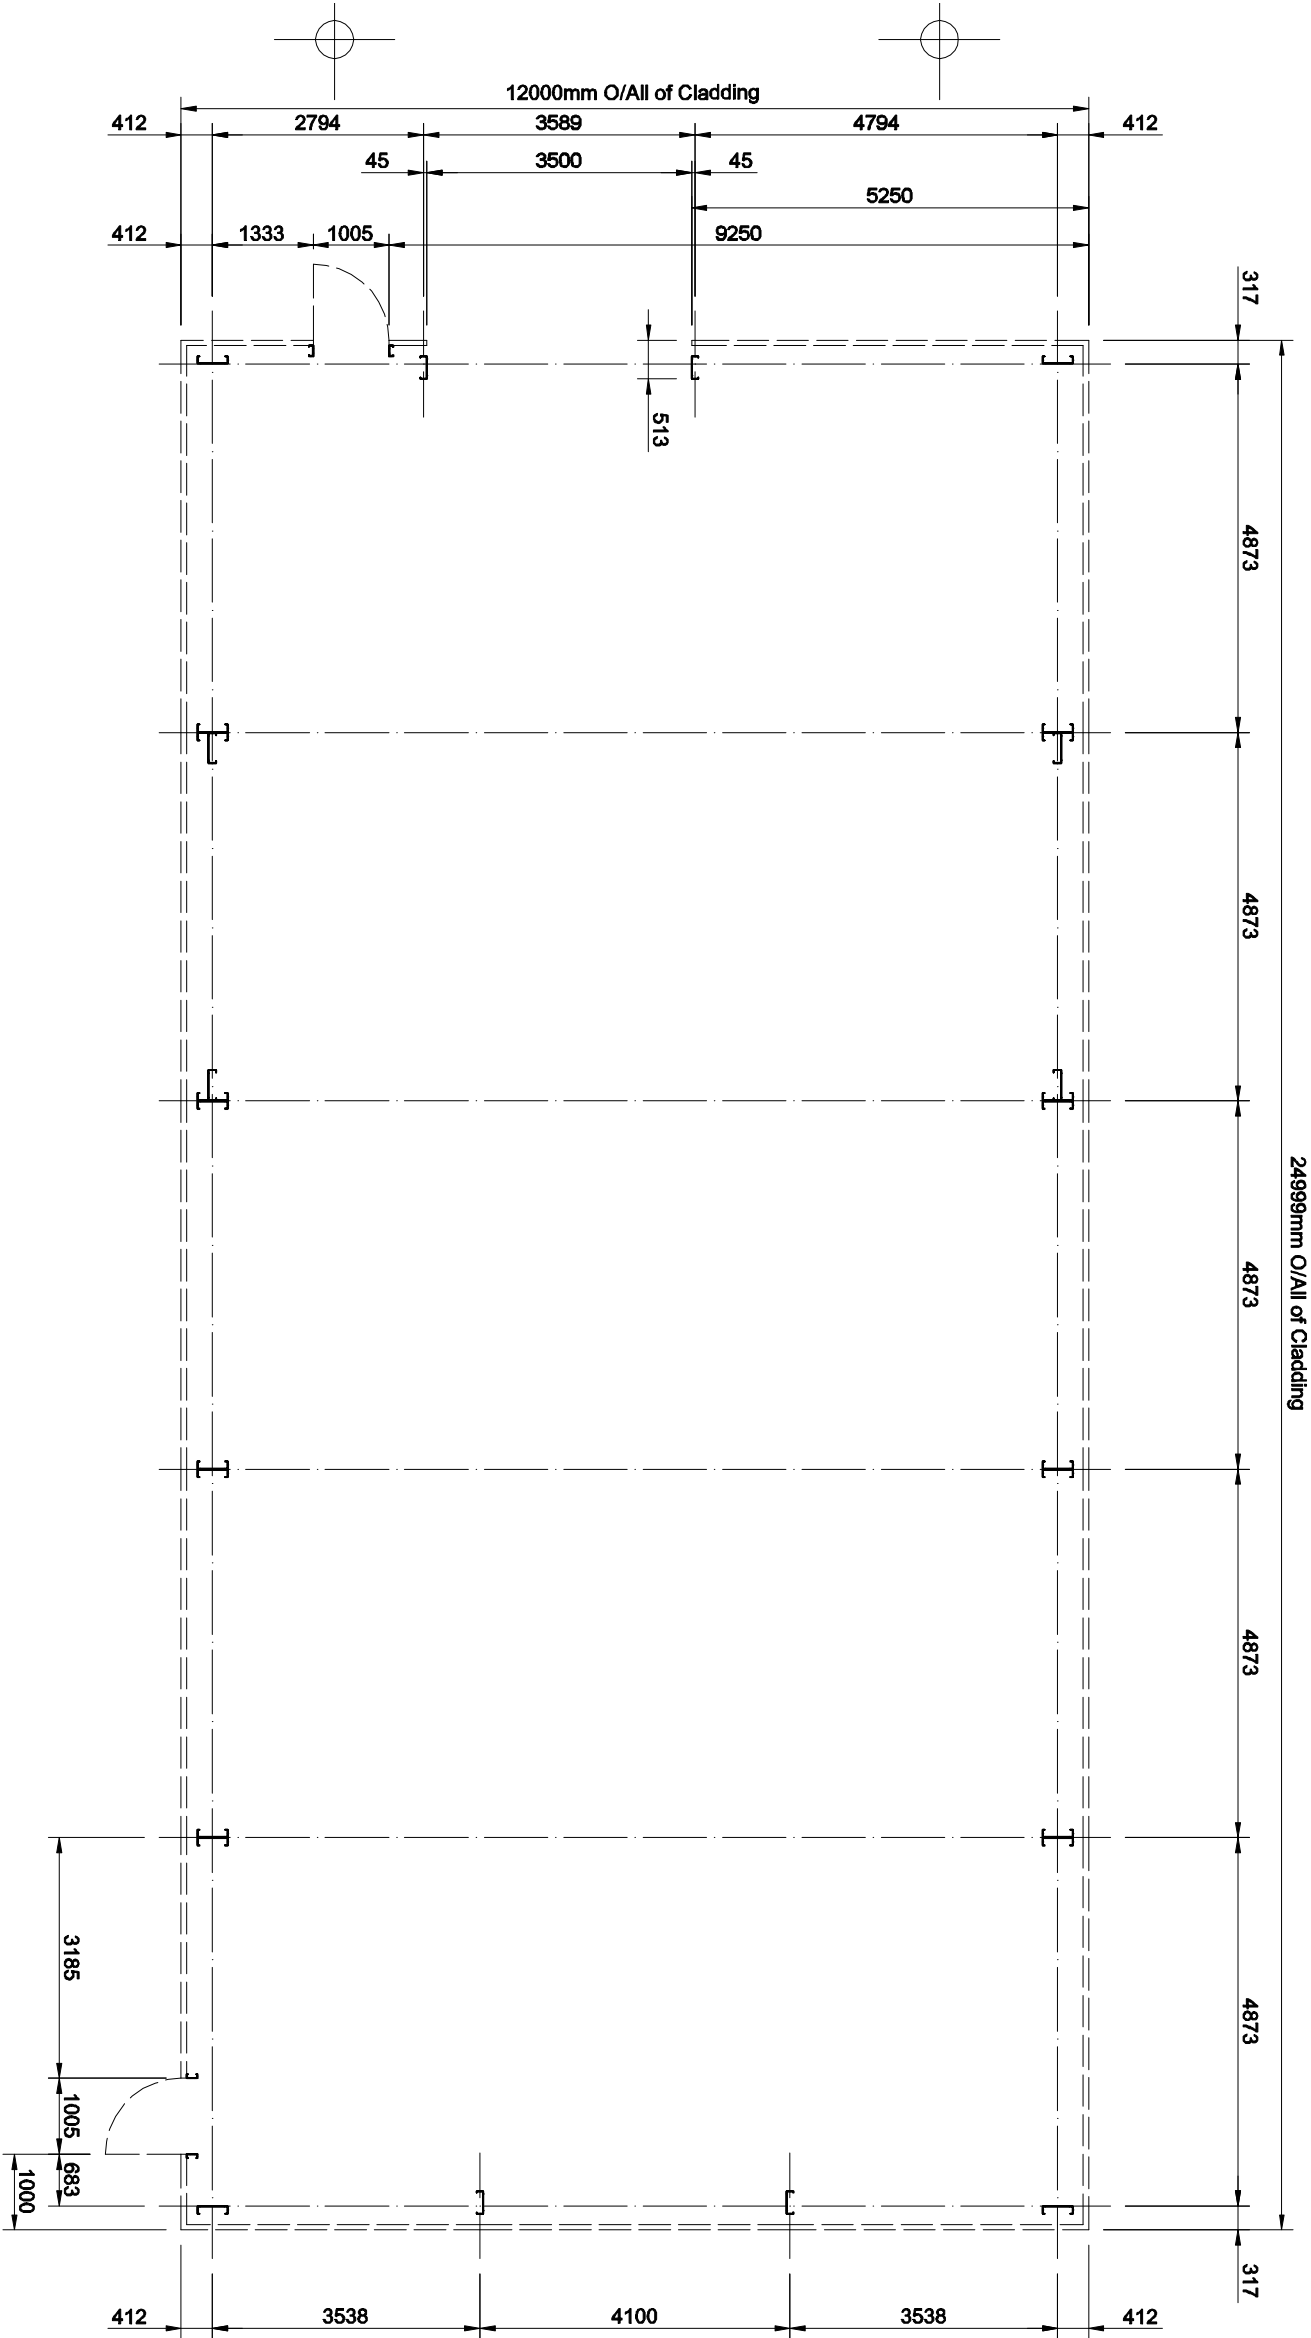

Notes:

- Rev C

Revised to add windows and windpost frame to rear elevation.

02/07/26
- Rev B

Revised building design and door locations. Also Windows and windpost added.

28/04/26

Revisions:



Steel Framed Building
at
Rotherham, S63 9BL
for
Hanson Buildings Limited

14/10/2025

Scale: 1 : 100

Base Plan

SCN3068

01

C

General arrangement drawings to be reviewed and approved in conjunction with pre order confirmation