


Notes_

PLANNING

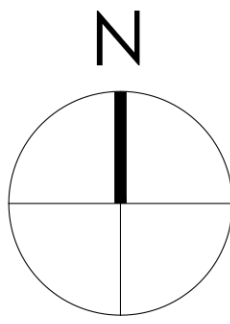


0 500 1000 1500 2000 2500mm
SCALE 1:50


0 1000 2000 3000 4000 5000mm
SCALE 1:100

Note:
Surrounding contextual buildings and information are based on received ordinance survey drawings and are shown for illustrative purposes only. assumed site boundary is subject to confirmation to legal confirmation

Note:
Information is based on OS map and received information and is subject to full topographical survey. Assumed site boundary and site constraints subject to legal confirmation. All Legal easements and extent of existing underground services locations are subject to confirmation.

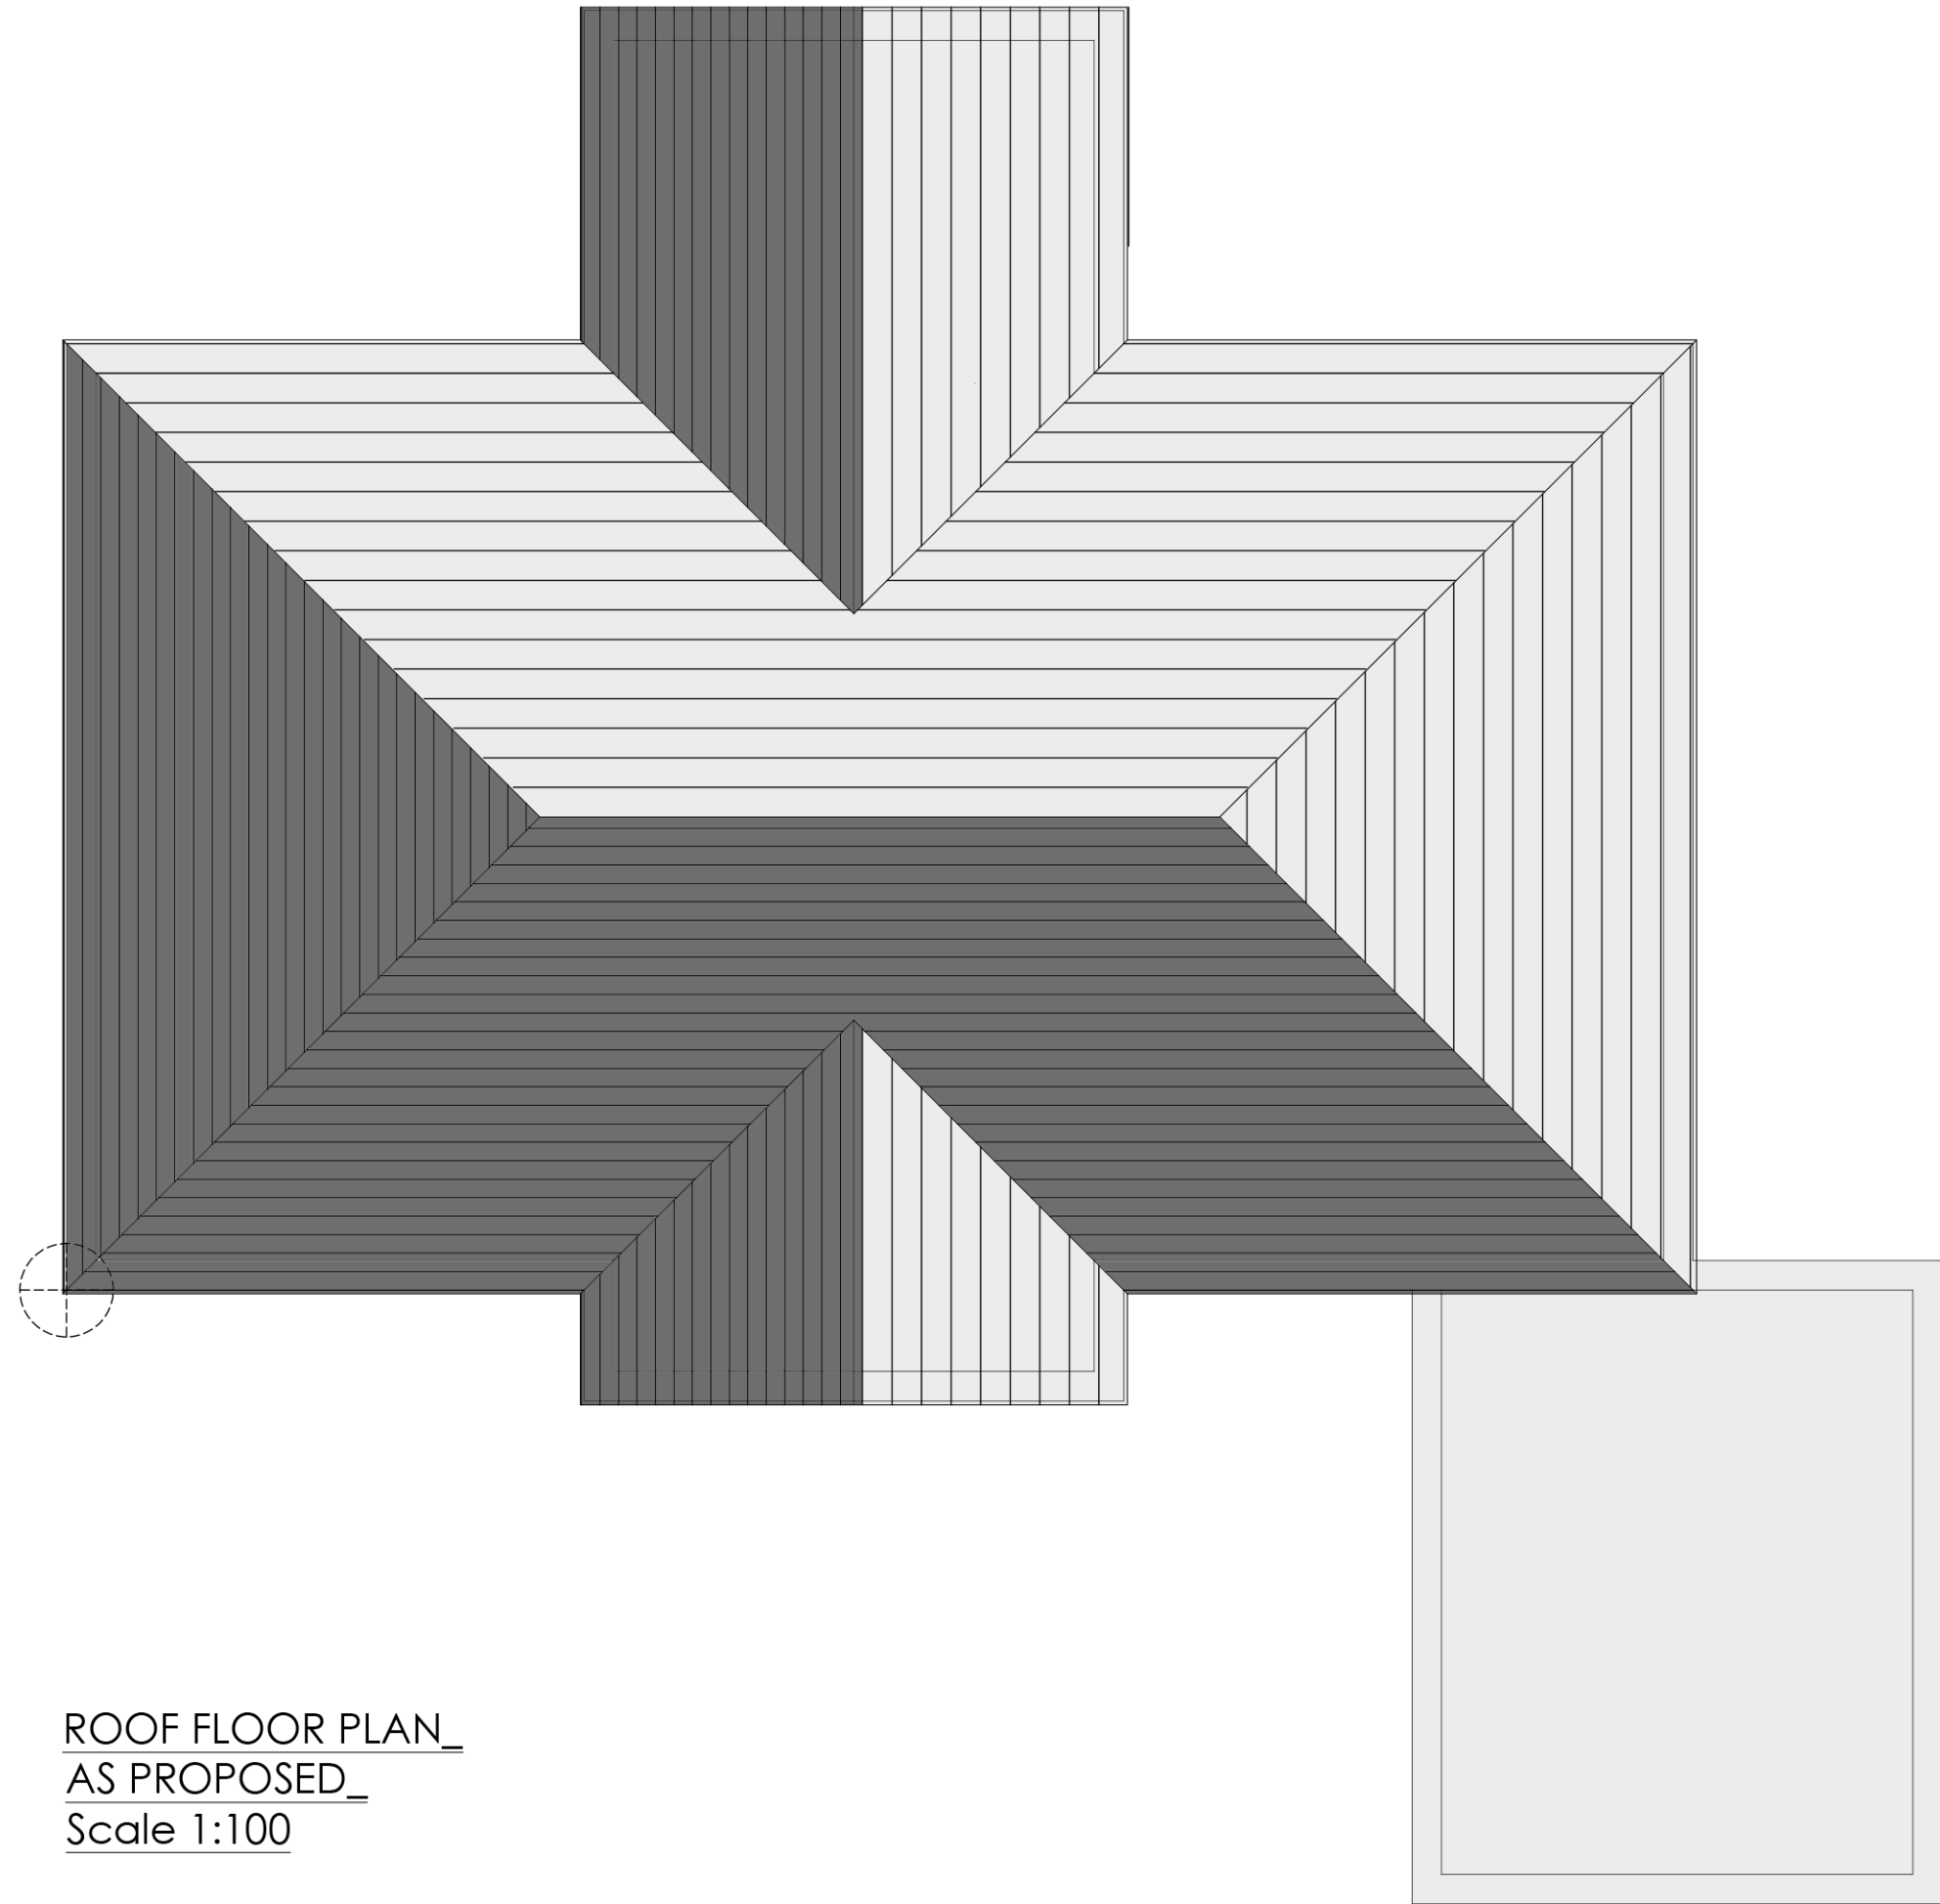

ROOF FLOOR PLAN_
AS PROPOSED_
Scale 1:100

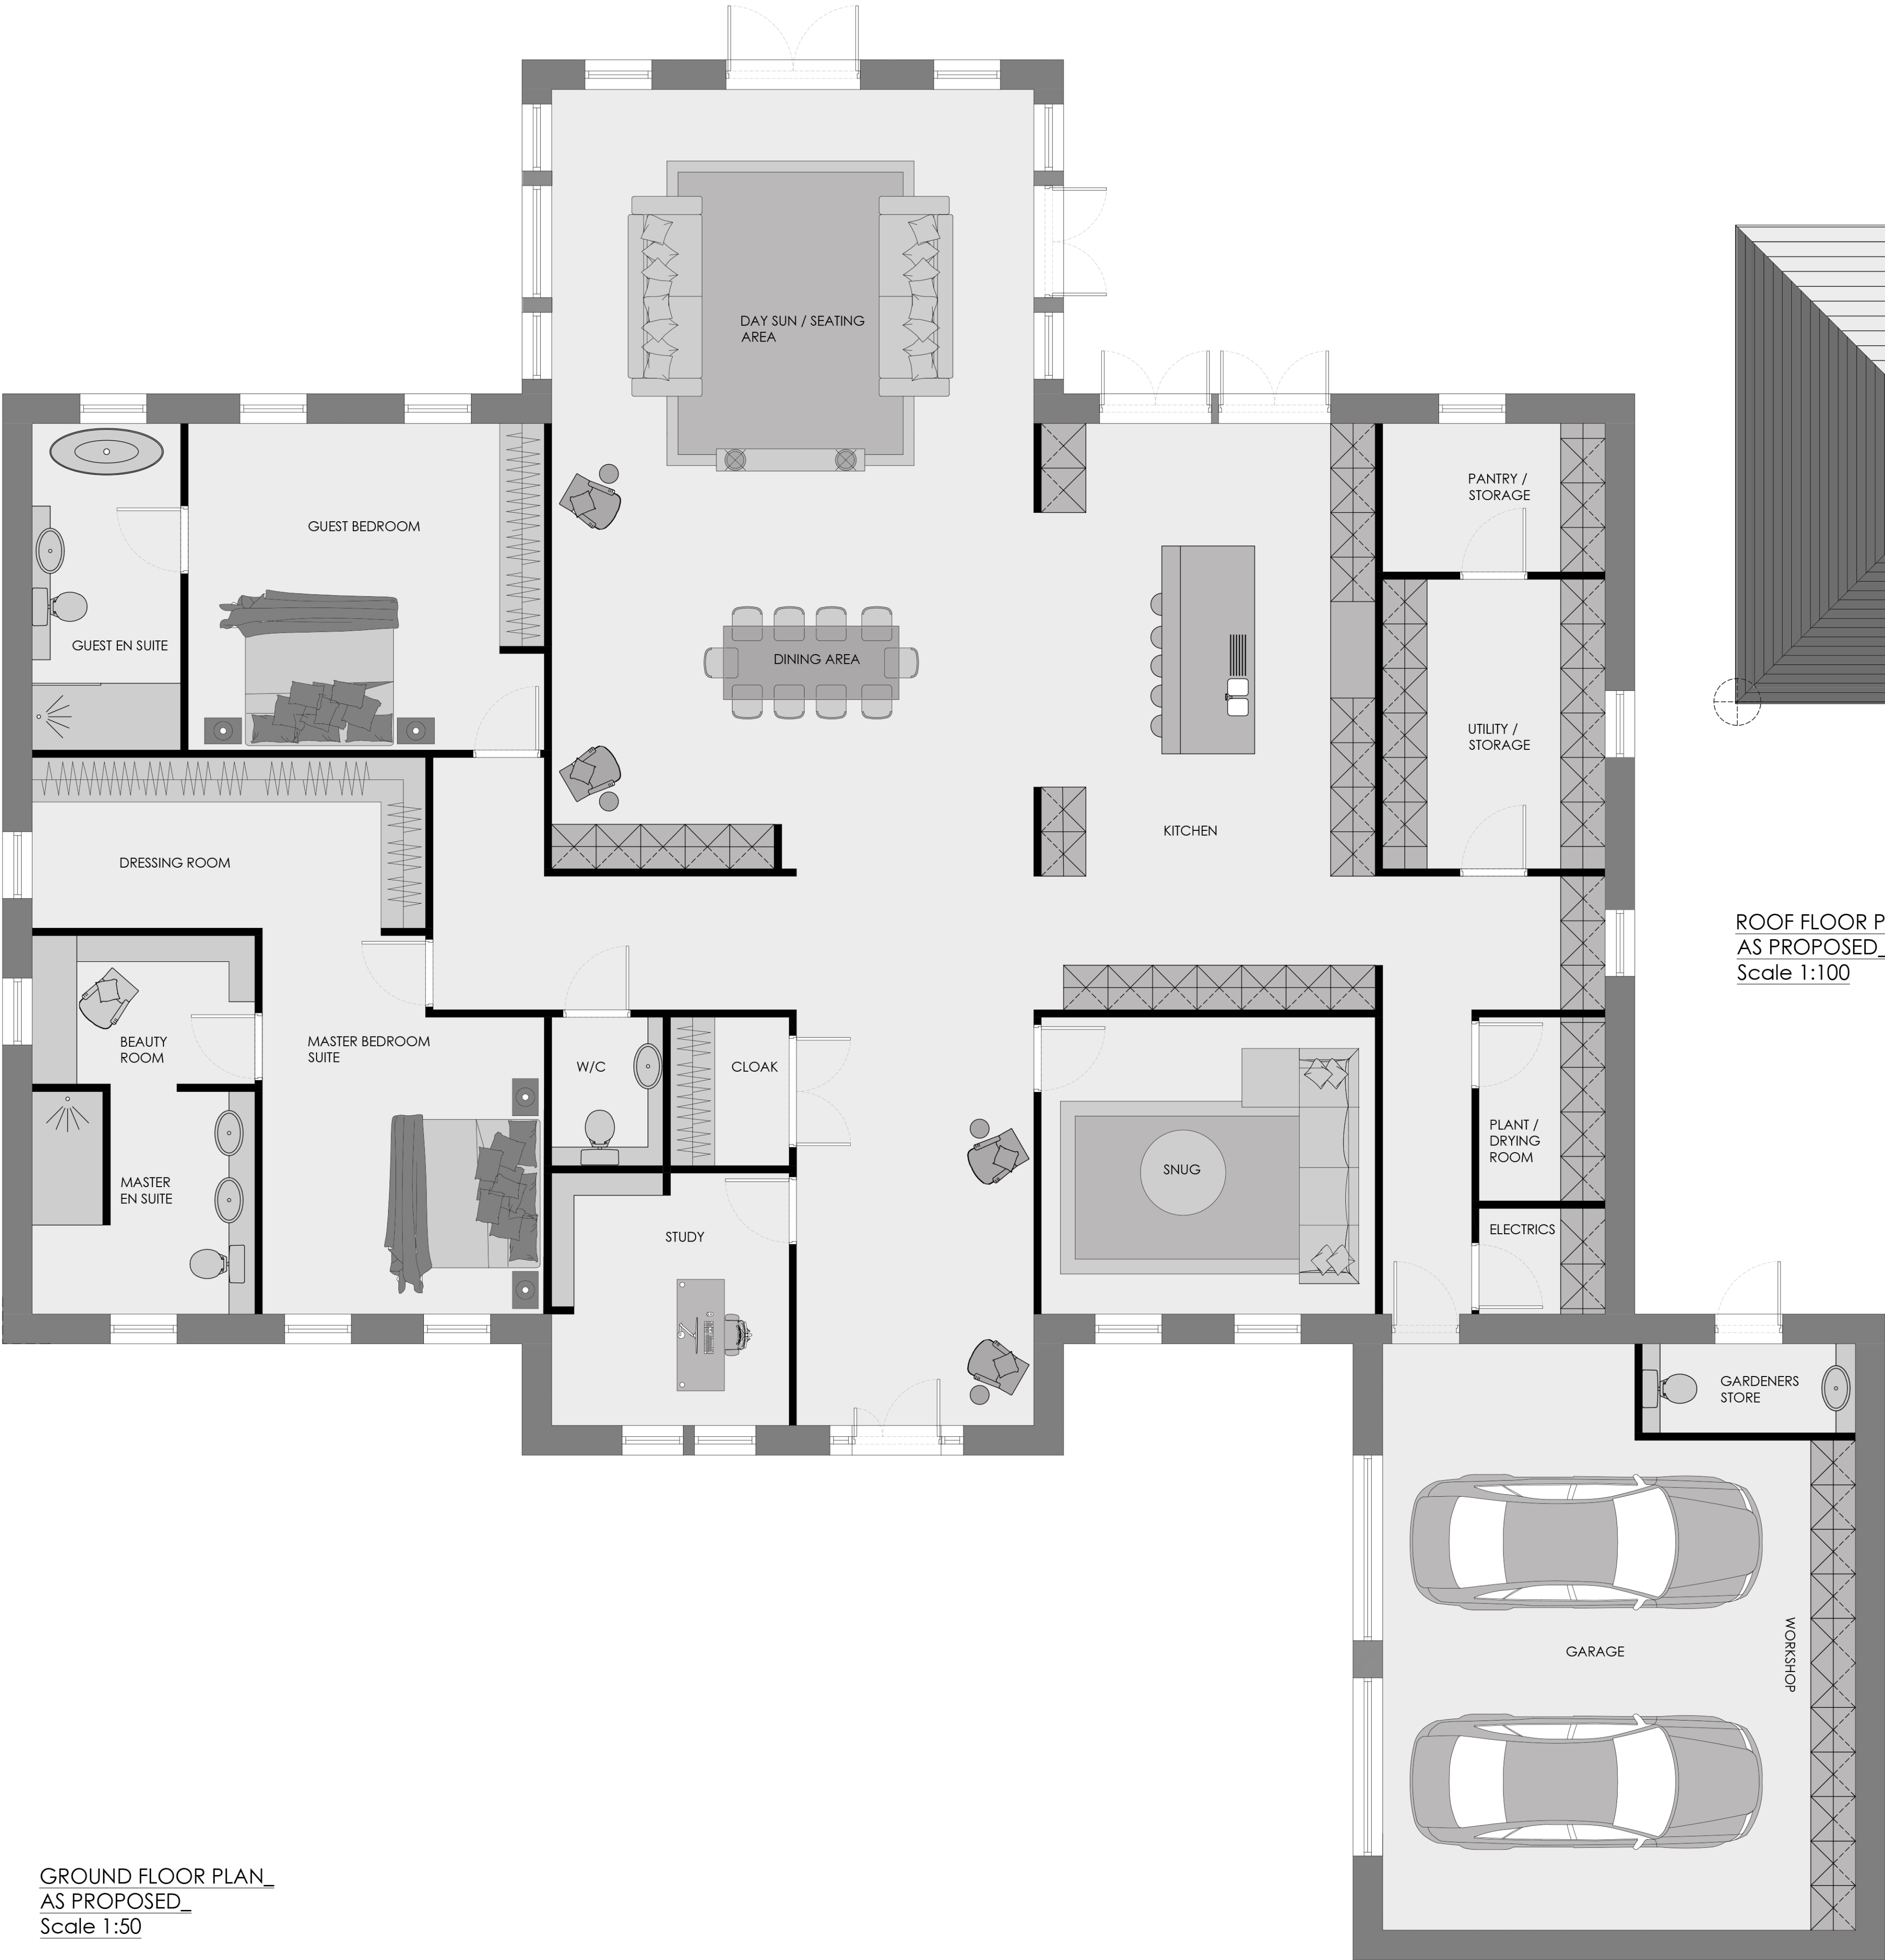

GROUND FLOOR PLAN_
AS PROPOSED_
Scale 1:50

Rev_ Date_ Amendment_ By_ Apr'd_

Eight_ OneTwo Architects

Tel_ +44 [0]7761 570735
Email_ mail@eightonetwo.co.uk
www.eightonetwo.co.uk
Studio A5 Brooke's Mill_Armitage Bridge_Huddersfield_HD4 7NR

Drawing Status_
PLANNING

Client_
MR + MRS NUTT

Project_
10 KIRKFIELD CLOSE_ CAWTHORNE_ BARNSELY

Drawing Title_
AS PROPOSED_ GROUND FLOOR PLAN + ROOF PLAN

Drawing Scale_
1:50 1:100

Drawn By_
Jat.

Checked By_
Jat.

Paper Size_
A1

Drawn Date_
AUGUST 2024

Checked Date_
DECEMEBR 2024

Drawing Number_
24_816 101