



Royd Avenue, Millhouse Green

Plots 7-8
D-D
D: 4 bed 6 person houses 107sqm

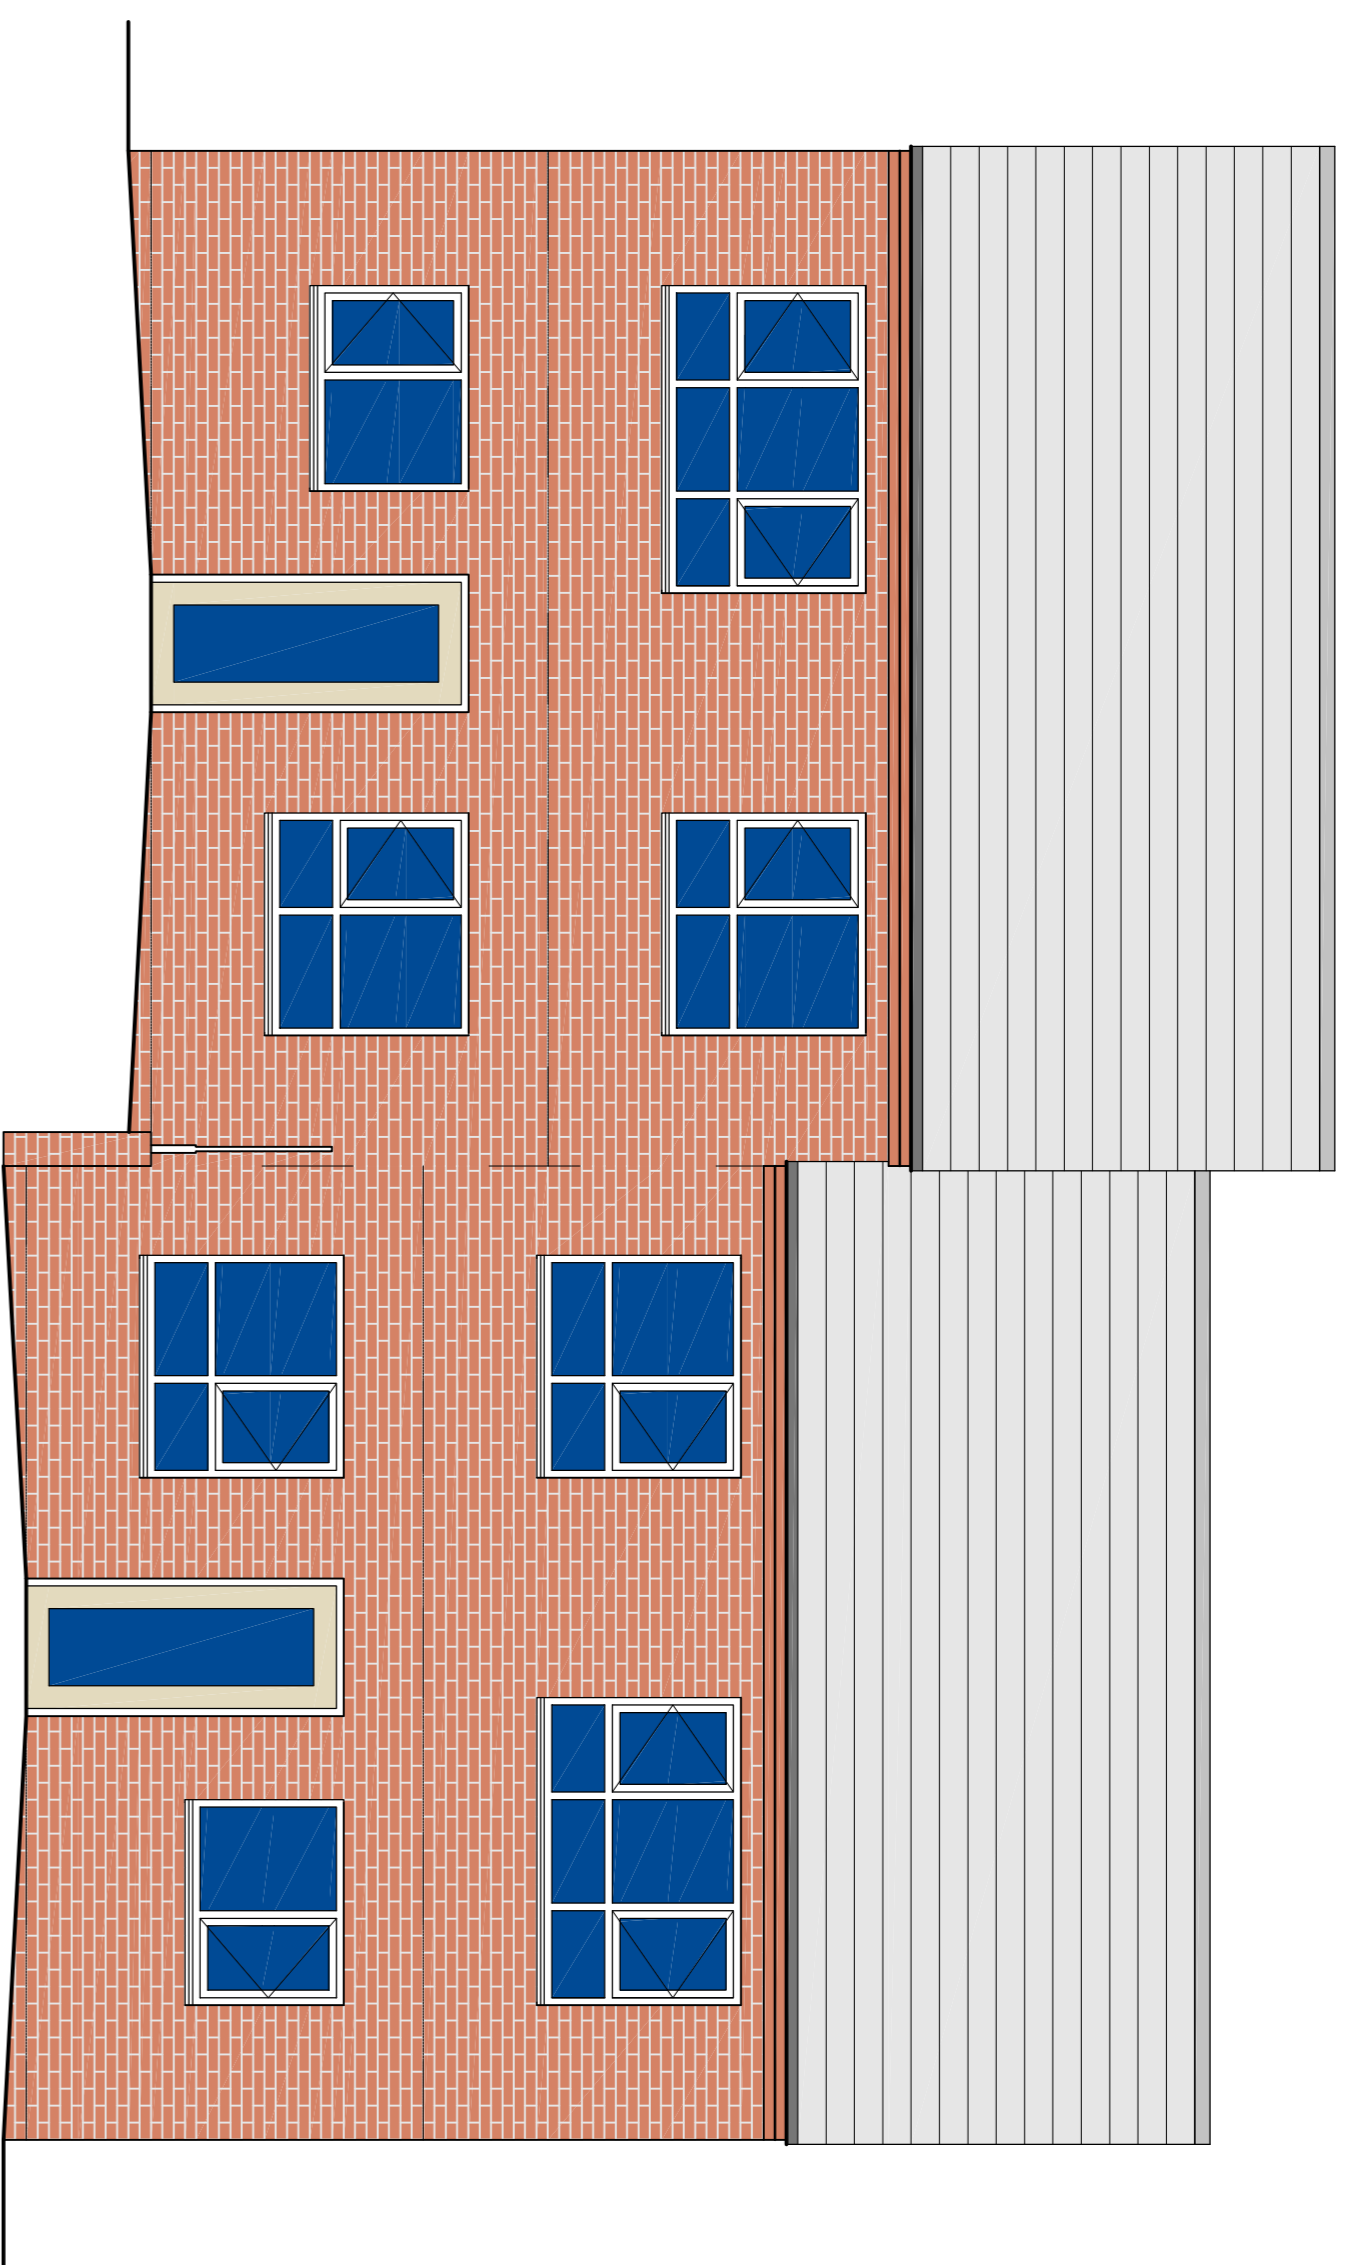


Rear Elevation

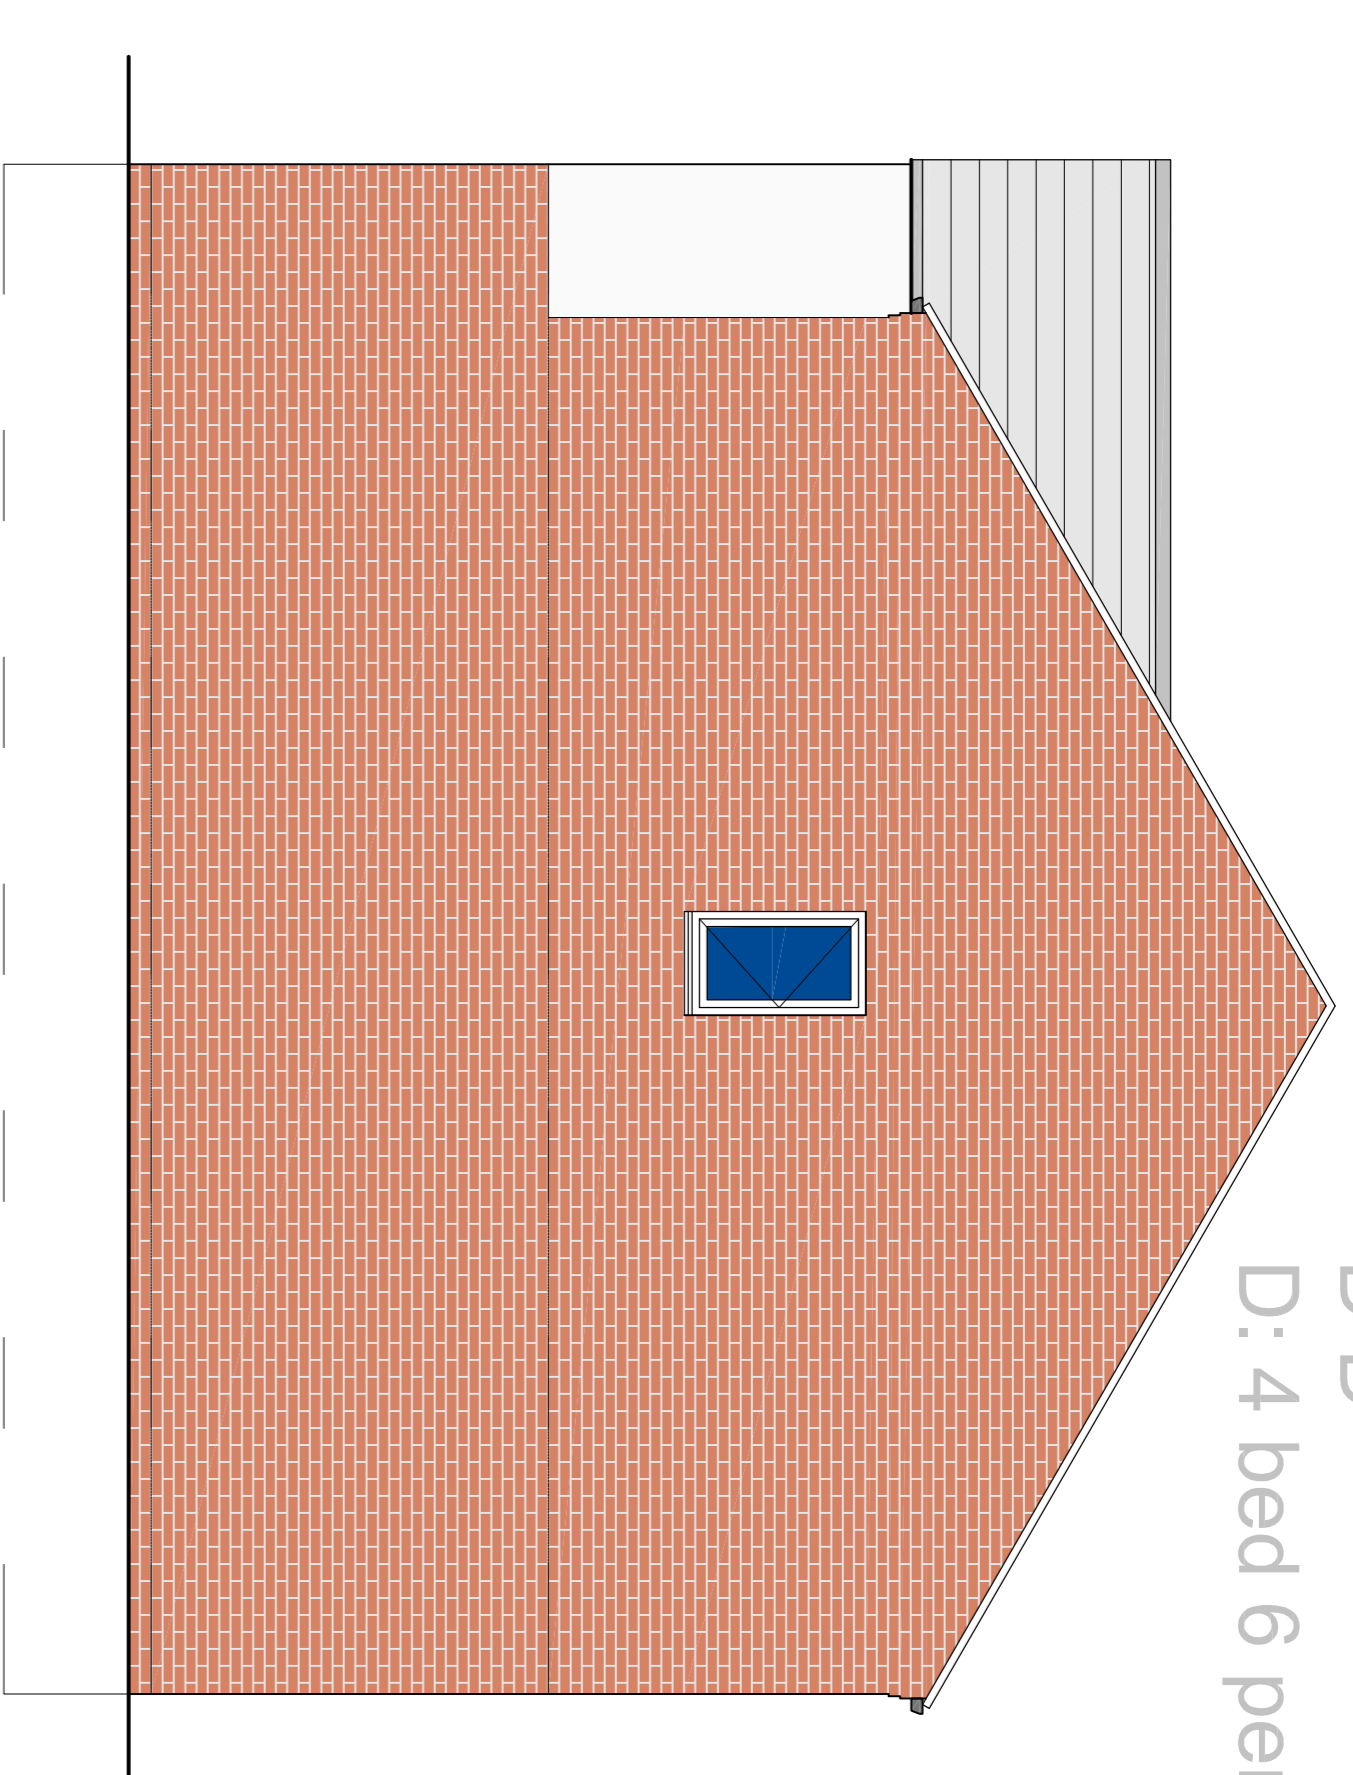

Gable Elevation



Front Elevation

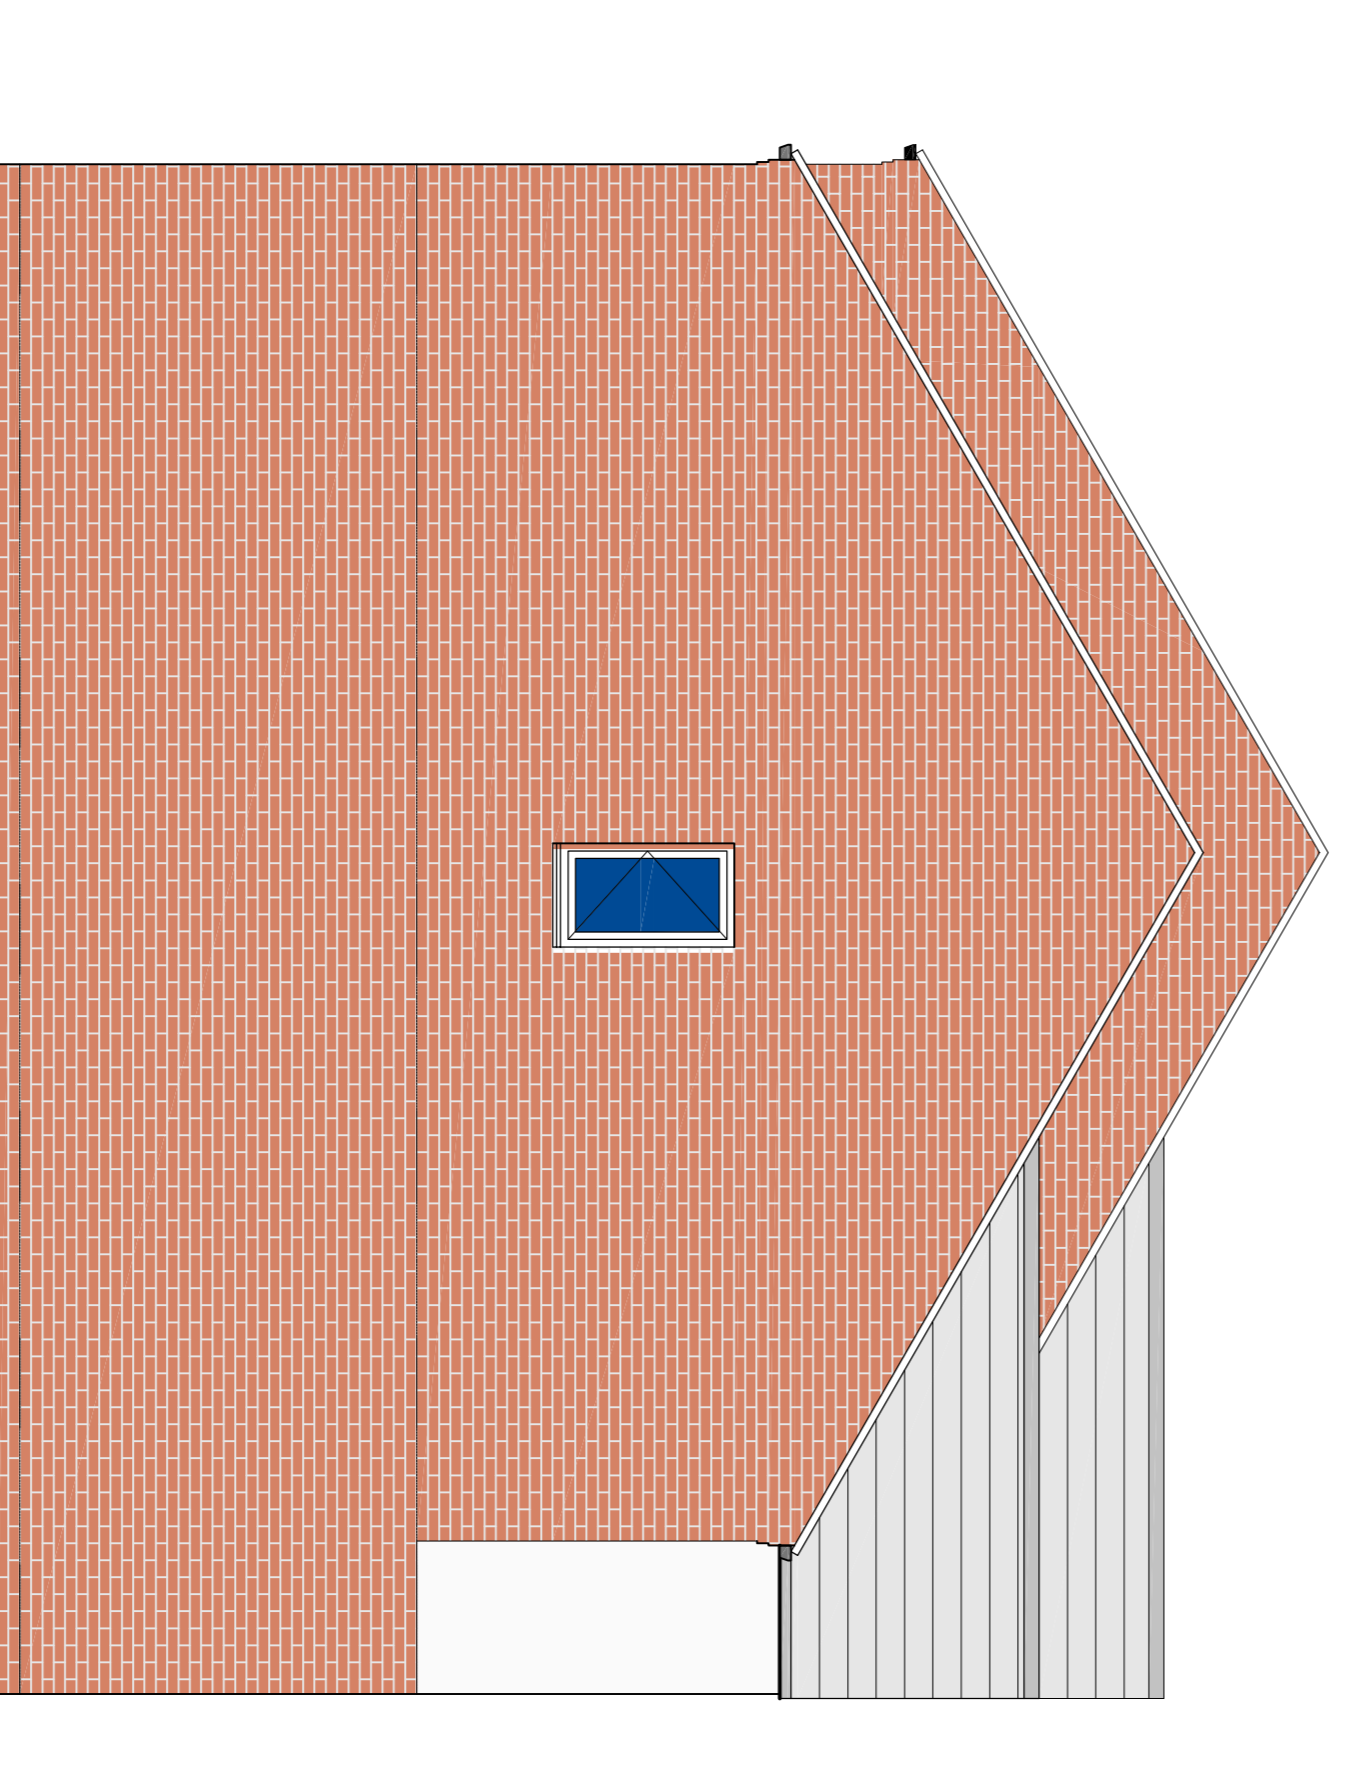

Gable Elevation

Revision	Date	Details

nicol thomas architects project managers construction cost consultants CDM co-ordinators
 Registered in England and Wales, Reg No. 2140639
 Quality Assured to BS EN ISO 9001:1994 Certificate Number Q8 4723
 Horseshoe House Blackshaw Lane, Heydale, Roydon, Orpington, Kent, O12 8NS
 017706 290088 017706 290099 ecodham@nicolthomas.com
 Also at Birmingham (Registered office)

Do not scale from this drawing. All dimensions must be checked and verified before preparing production drawings or commencing works. This drawing and its design is the copyright of Nicol Thomas Ltd and may not be reproduced in any form whatsoever without their prior express written consent.

Client:	Equity Housing Group		
Job:	Royd Avenue, Millhouse Green, Penistone		
Drawing title:	Proposed Elevations plots 7-8		
Drawing Number: (job number)	M3008	(PL)	004
Scale:	1:50 @ A1		
Date:	Mar 09		
Drawn by/checked by:	RO /GRF		
Revision:			

nicol thomas