


# LOW BARUGH, BARNLSLEY



**FRONT ELEVATION**

**SIDE/FRONT ELEVATION**

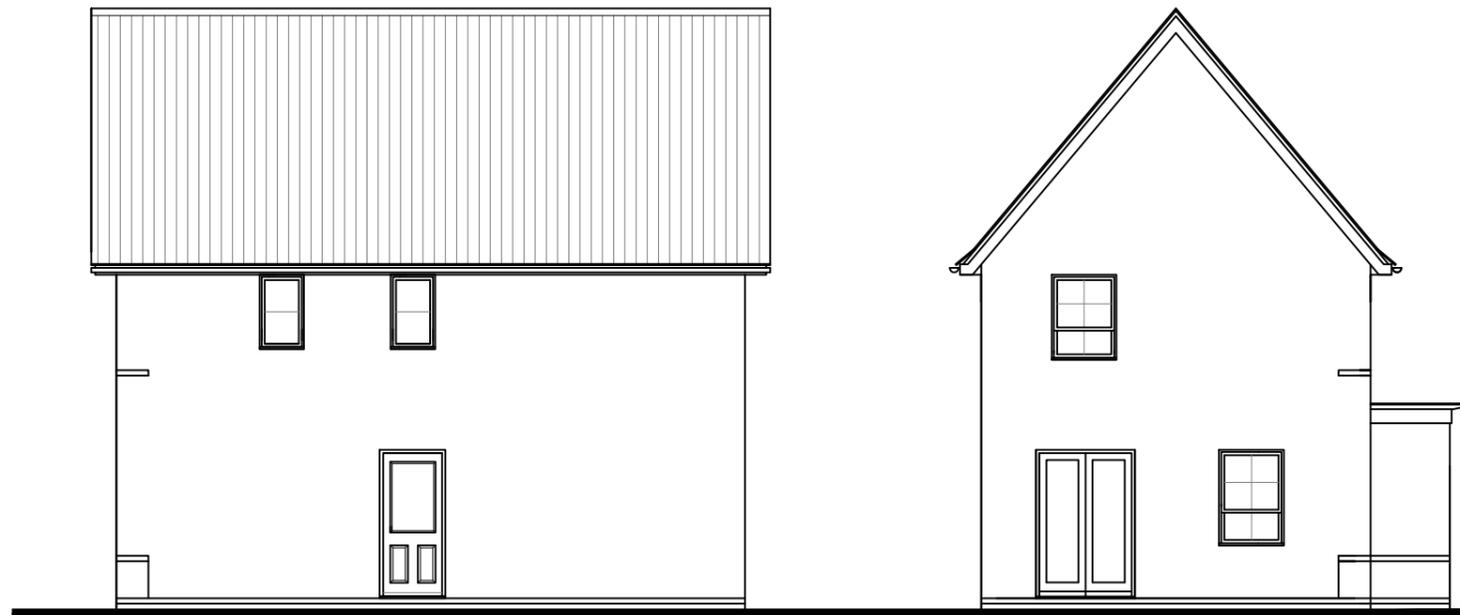

**REAR ELEVATION**

**SIDE ELEVATION**

**Drawing Number:**  
1414.106

**Project:**  
Low Barugh  
Barnsley

**Date:**  
Nov 14

**Scale @ A3:**  
1:100

**Revision:**  
--

**Client:**  
Barratt Homes  
Yorkshire West Region

**Drawing Title:**  
Planning drawings, house type elevations  
Falmouth (OPP)

STEN Architecture Ltd  
Suite 10, Unit 3,  
Benton Office Park,  
Bennett Avenue,  
Horbury,  
Wakefield,  
WF4 5RA  
Telephone: 01924 669424

Web: [www.sten-architecture.co.uk](http://www.sten-architecture.co.uk)

Twitter: @STEN\_arch

Facebook: [stenarchitecture](https://www.facebook.com/stenarchitecture)

Linkedin: Sten Architecture

