




Front Elevation

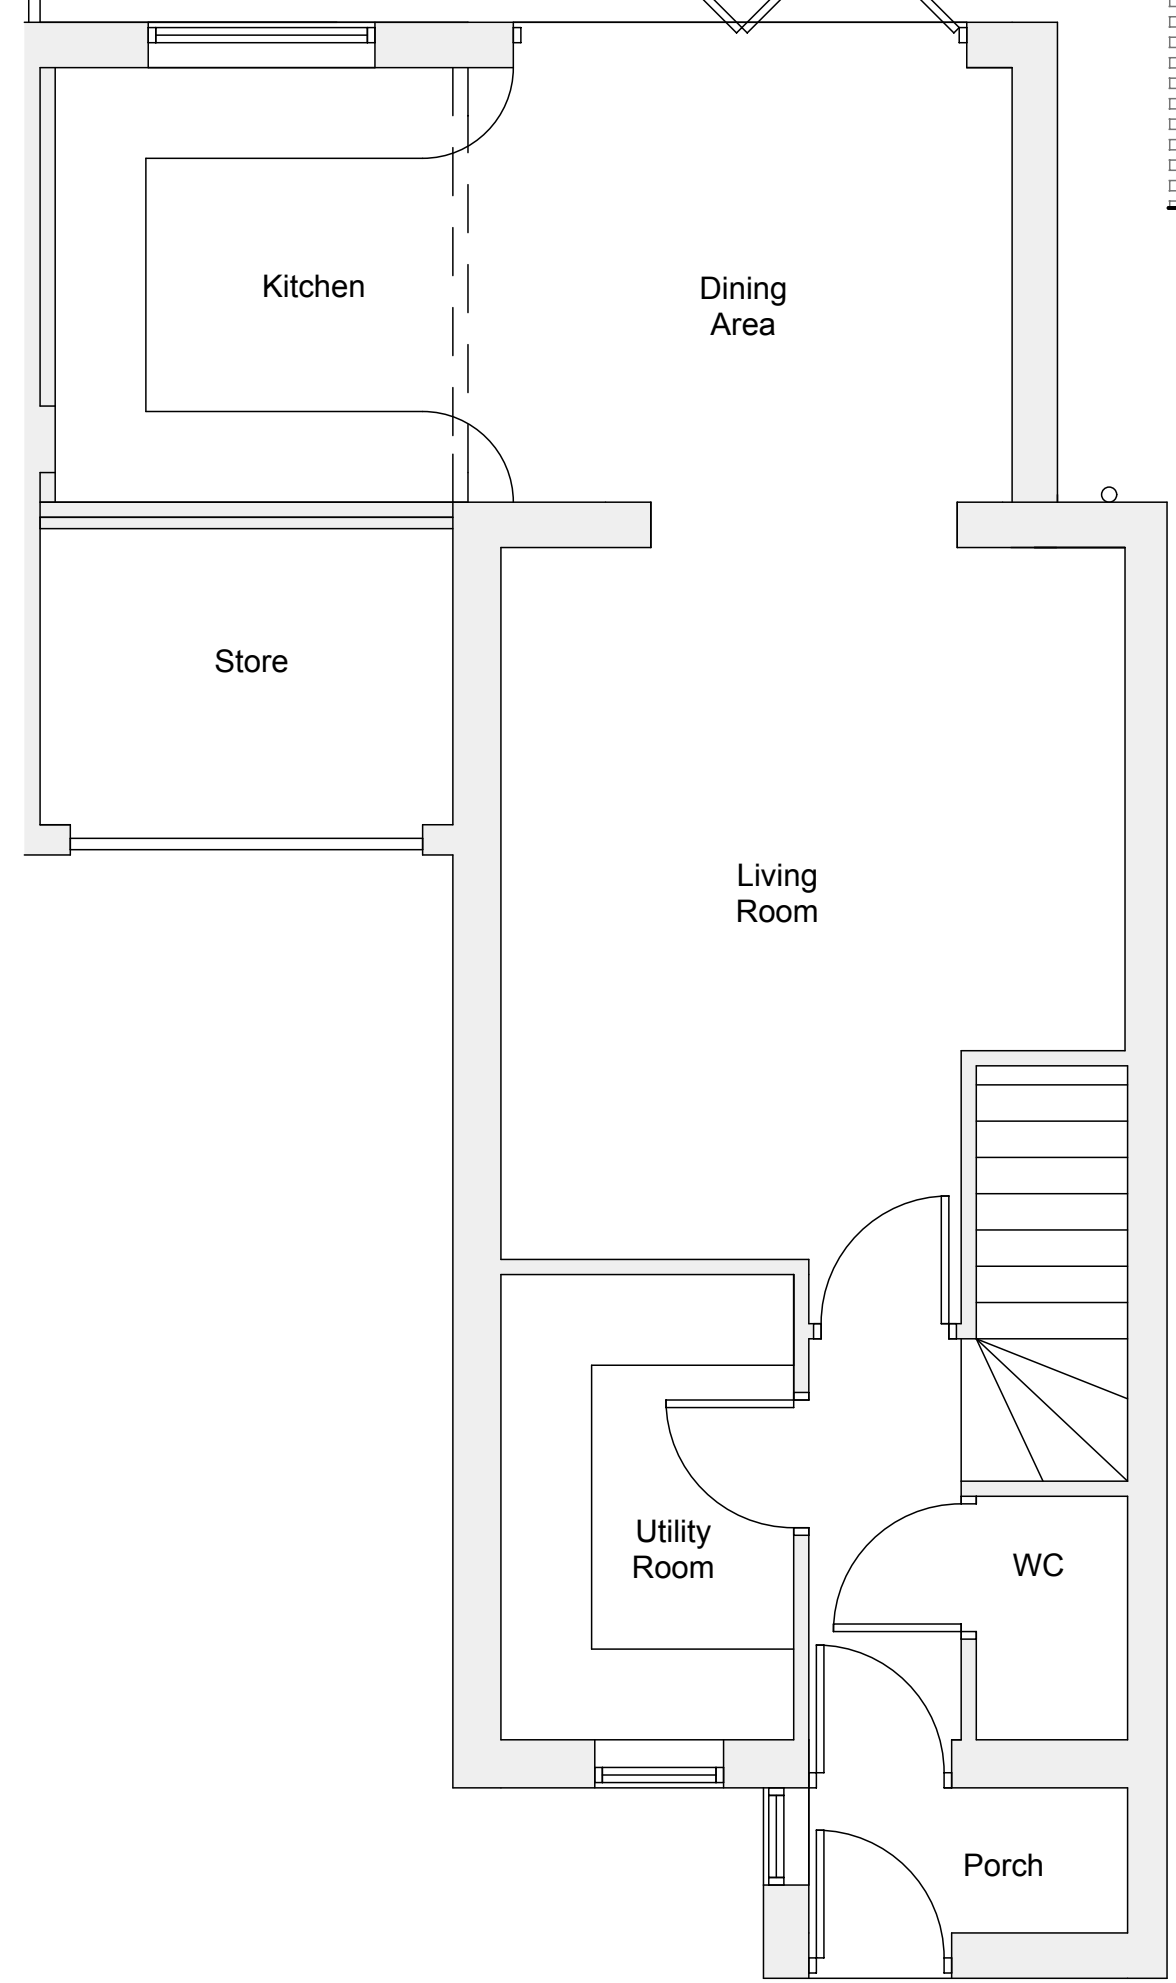


Ground Floor Plan



Rear Elevation

Side Elevation

Side Elevation

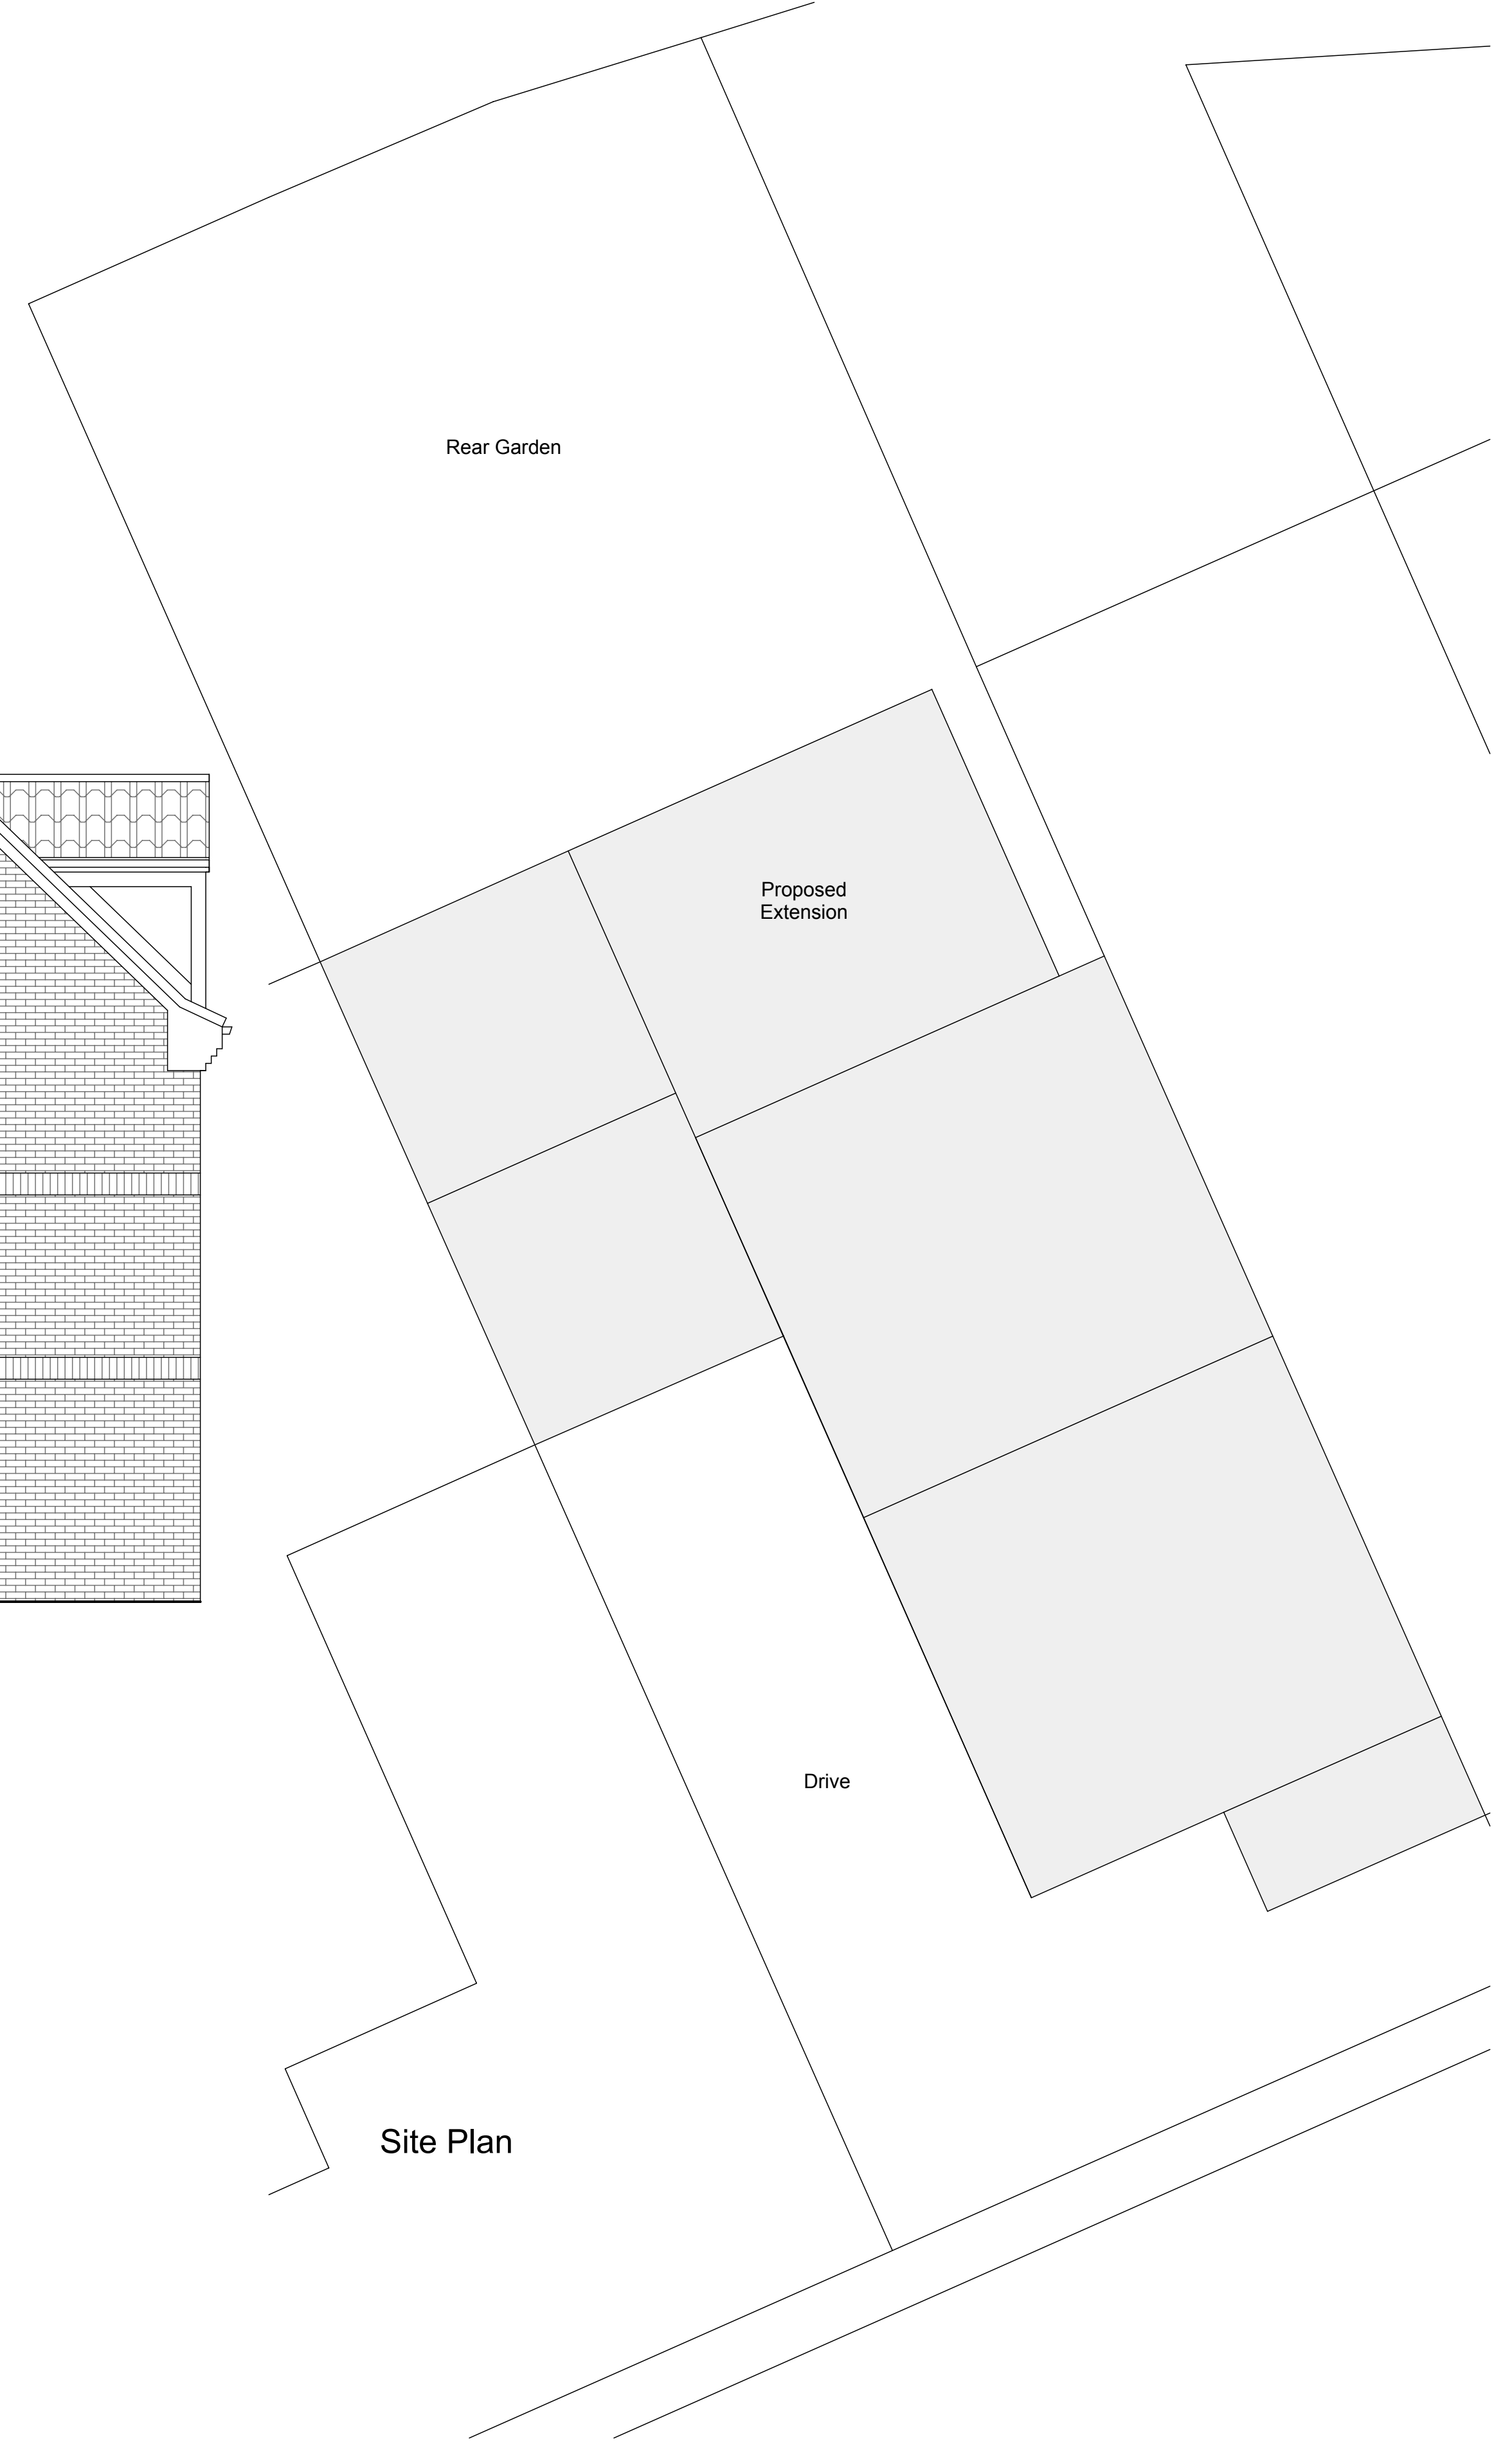

Rear Garden


Proposed Extension

Drive

Site Plan

Date	Revision	Rev No.

© Dsign House Architecture Limited - 0113 240 0012

Project Partial Garage Conversion & Extension to 21 Roebuck Ridge Jump, Barnsley S74 0LU	Drawing Description Proposed Plans and Elevations	Scale 1:50 @A1	Date Sep 18	
		Drawing No. 185-02	Client Mr & Mrs Denton	