




WEST ELEVATION

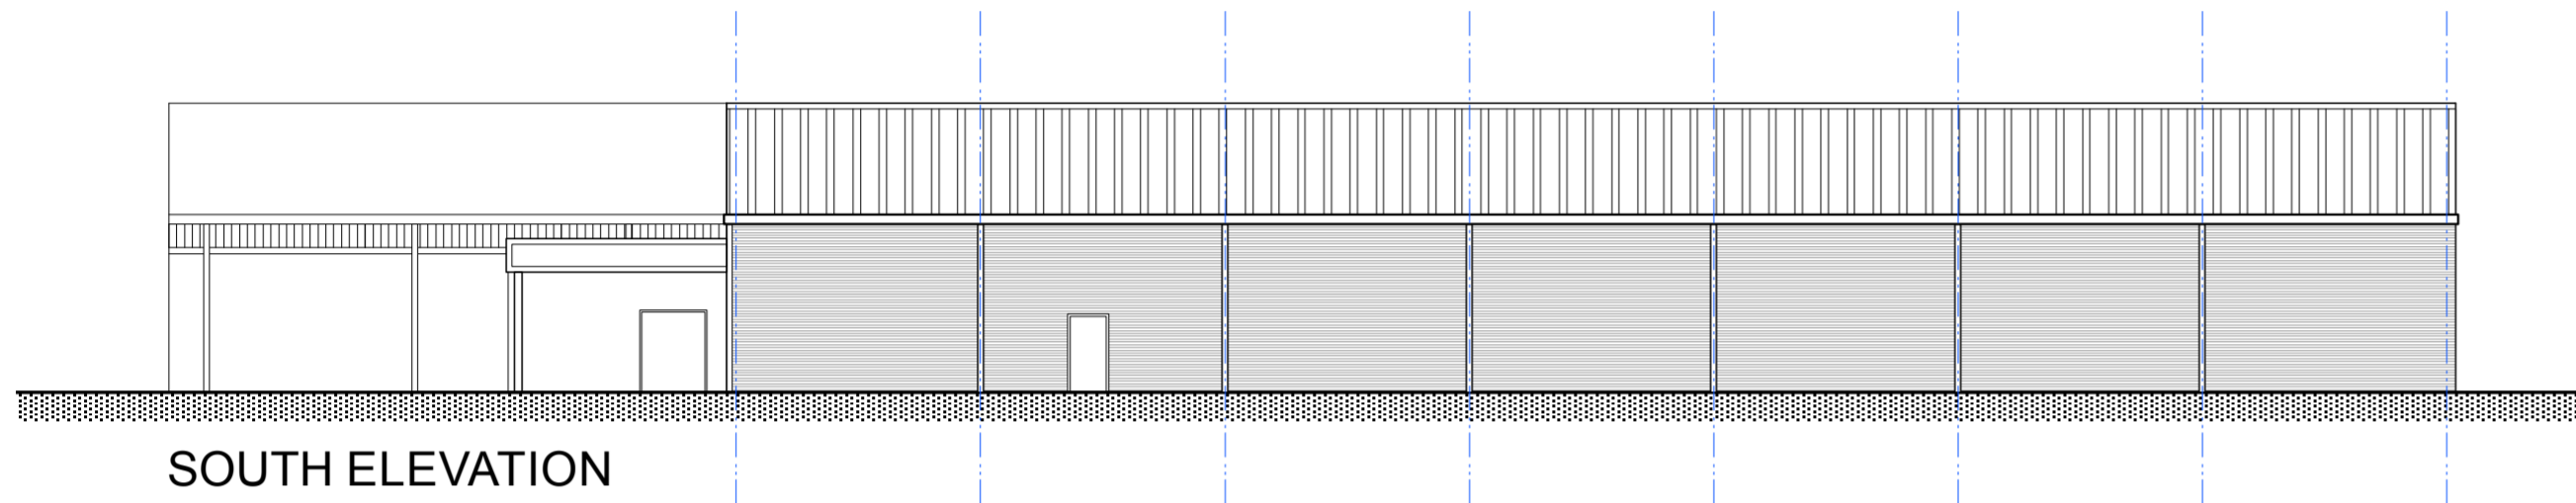

SOUTH ELEVATION

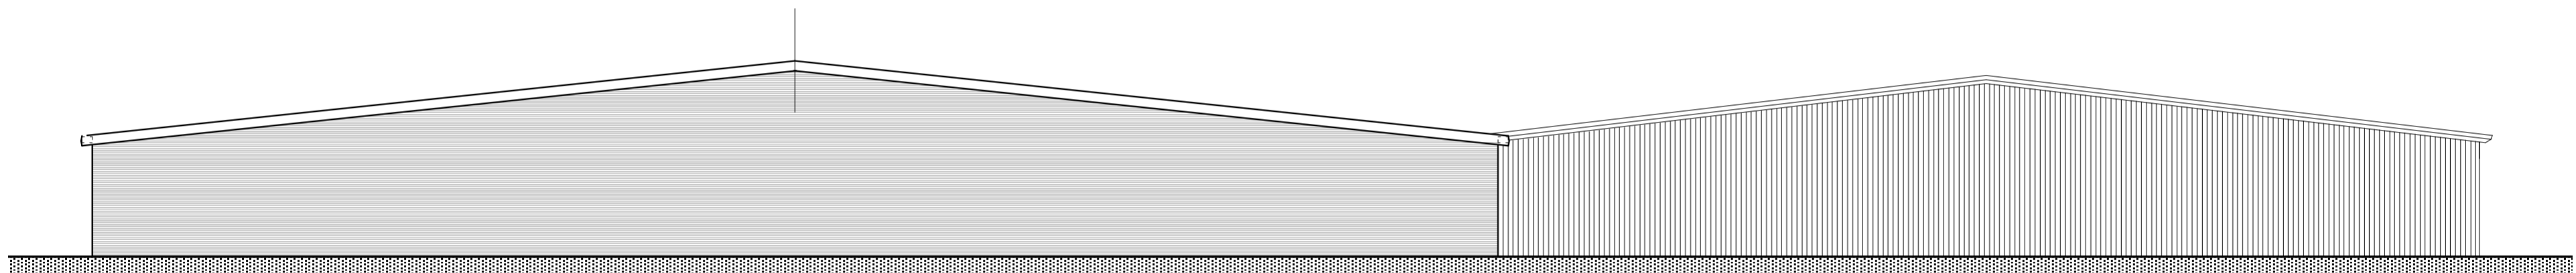

EAST ELEVATION

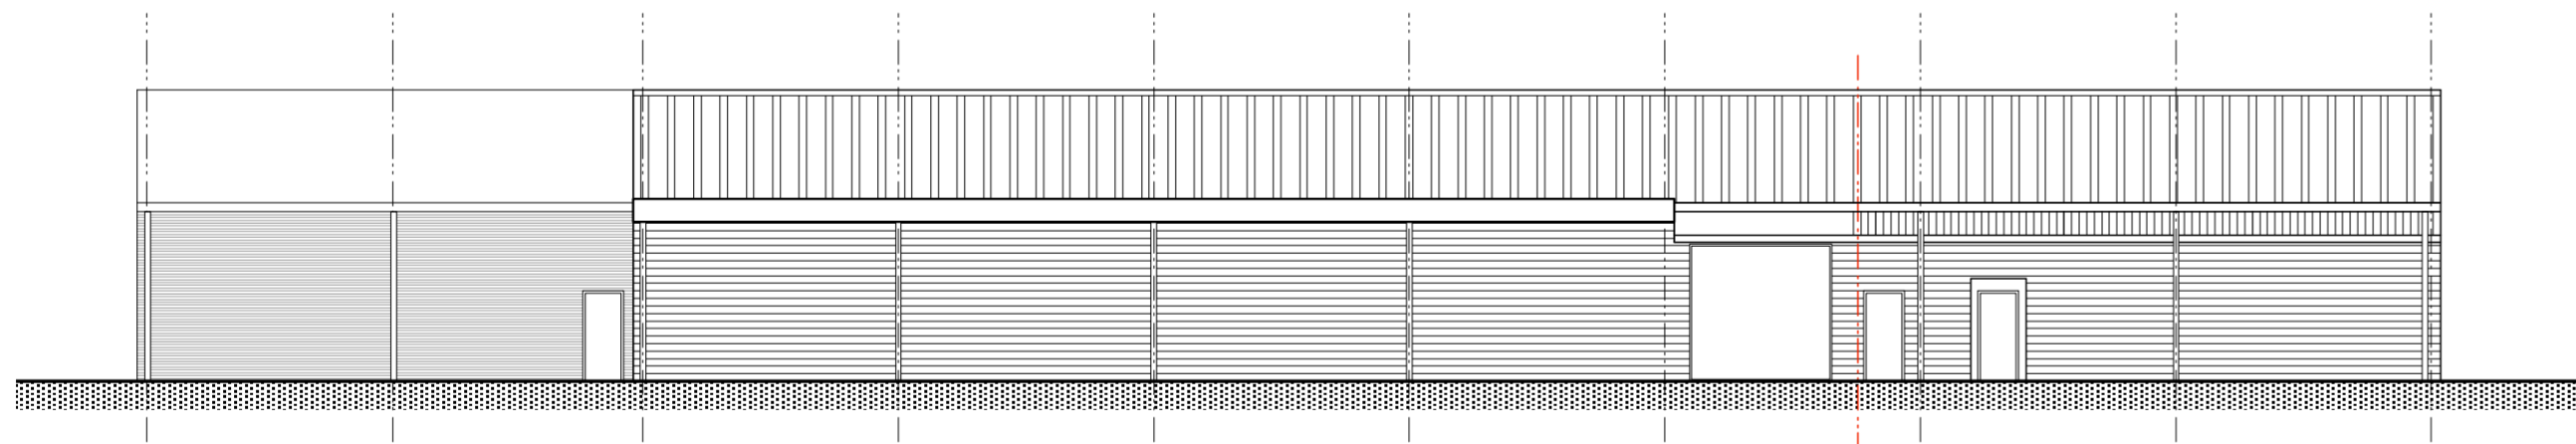

NORTH ELEVATION



htcarchitects

York Place Studio
8 Britannia Street
Leeds, LS1 2DZ
T: 0113 244 3457
E: info@htcarchitects.co.uk
www.htcarchitects.co.uk

Client
Stainsby Grange (Wombwell) Limited.

Project
**Proposed Conversion of Existing Units and
New Drive Through Restaurants at
Wombwell Lane, Barnsley.**

Drawing title
Existing Elevations.

Drawn By	tjc	Checked By	--
Scale	1:200 @ A1	Date	13th Nov 2013
Drawing no.	A945.PL.03	Revision	---