


3 North
1 : 100


4 East
1 : 100

5 South
1 : 100

6 West
1 : 100

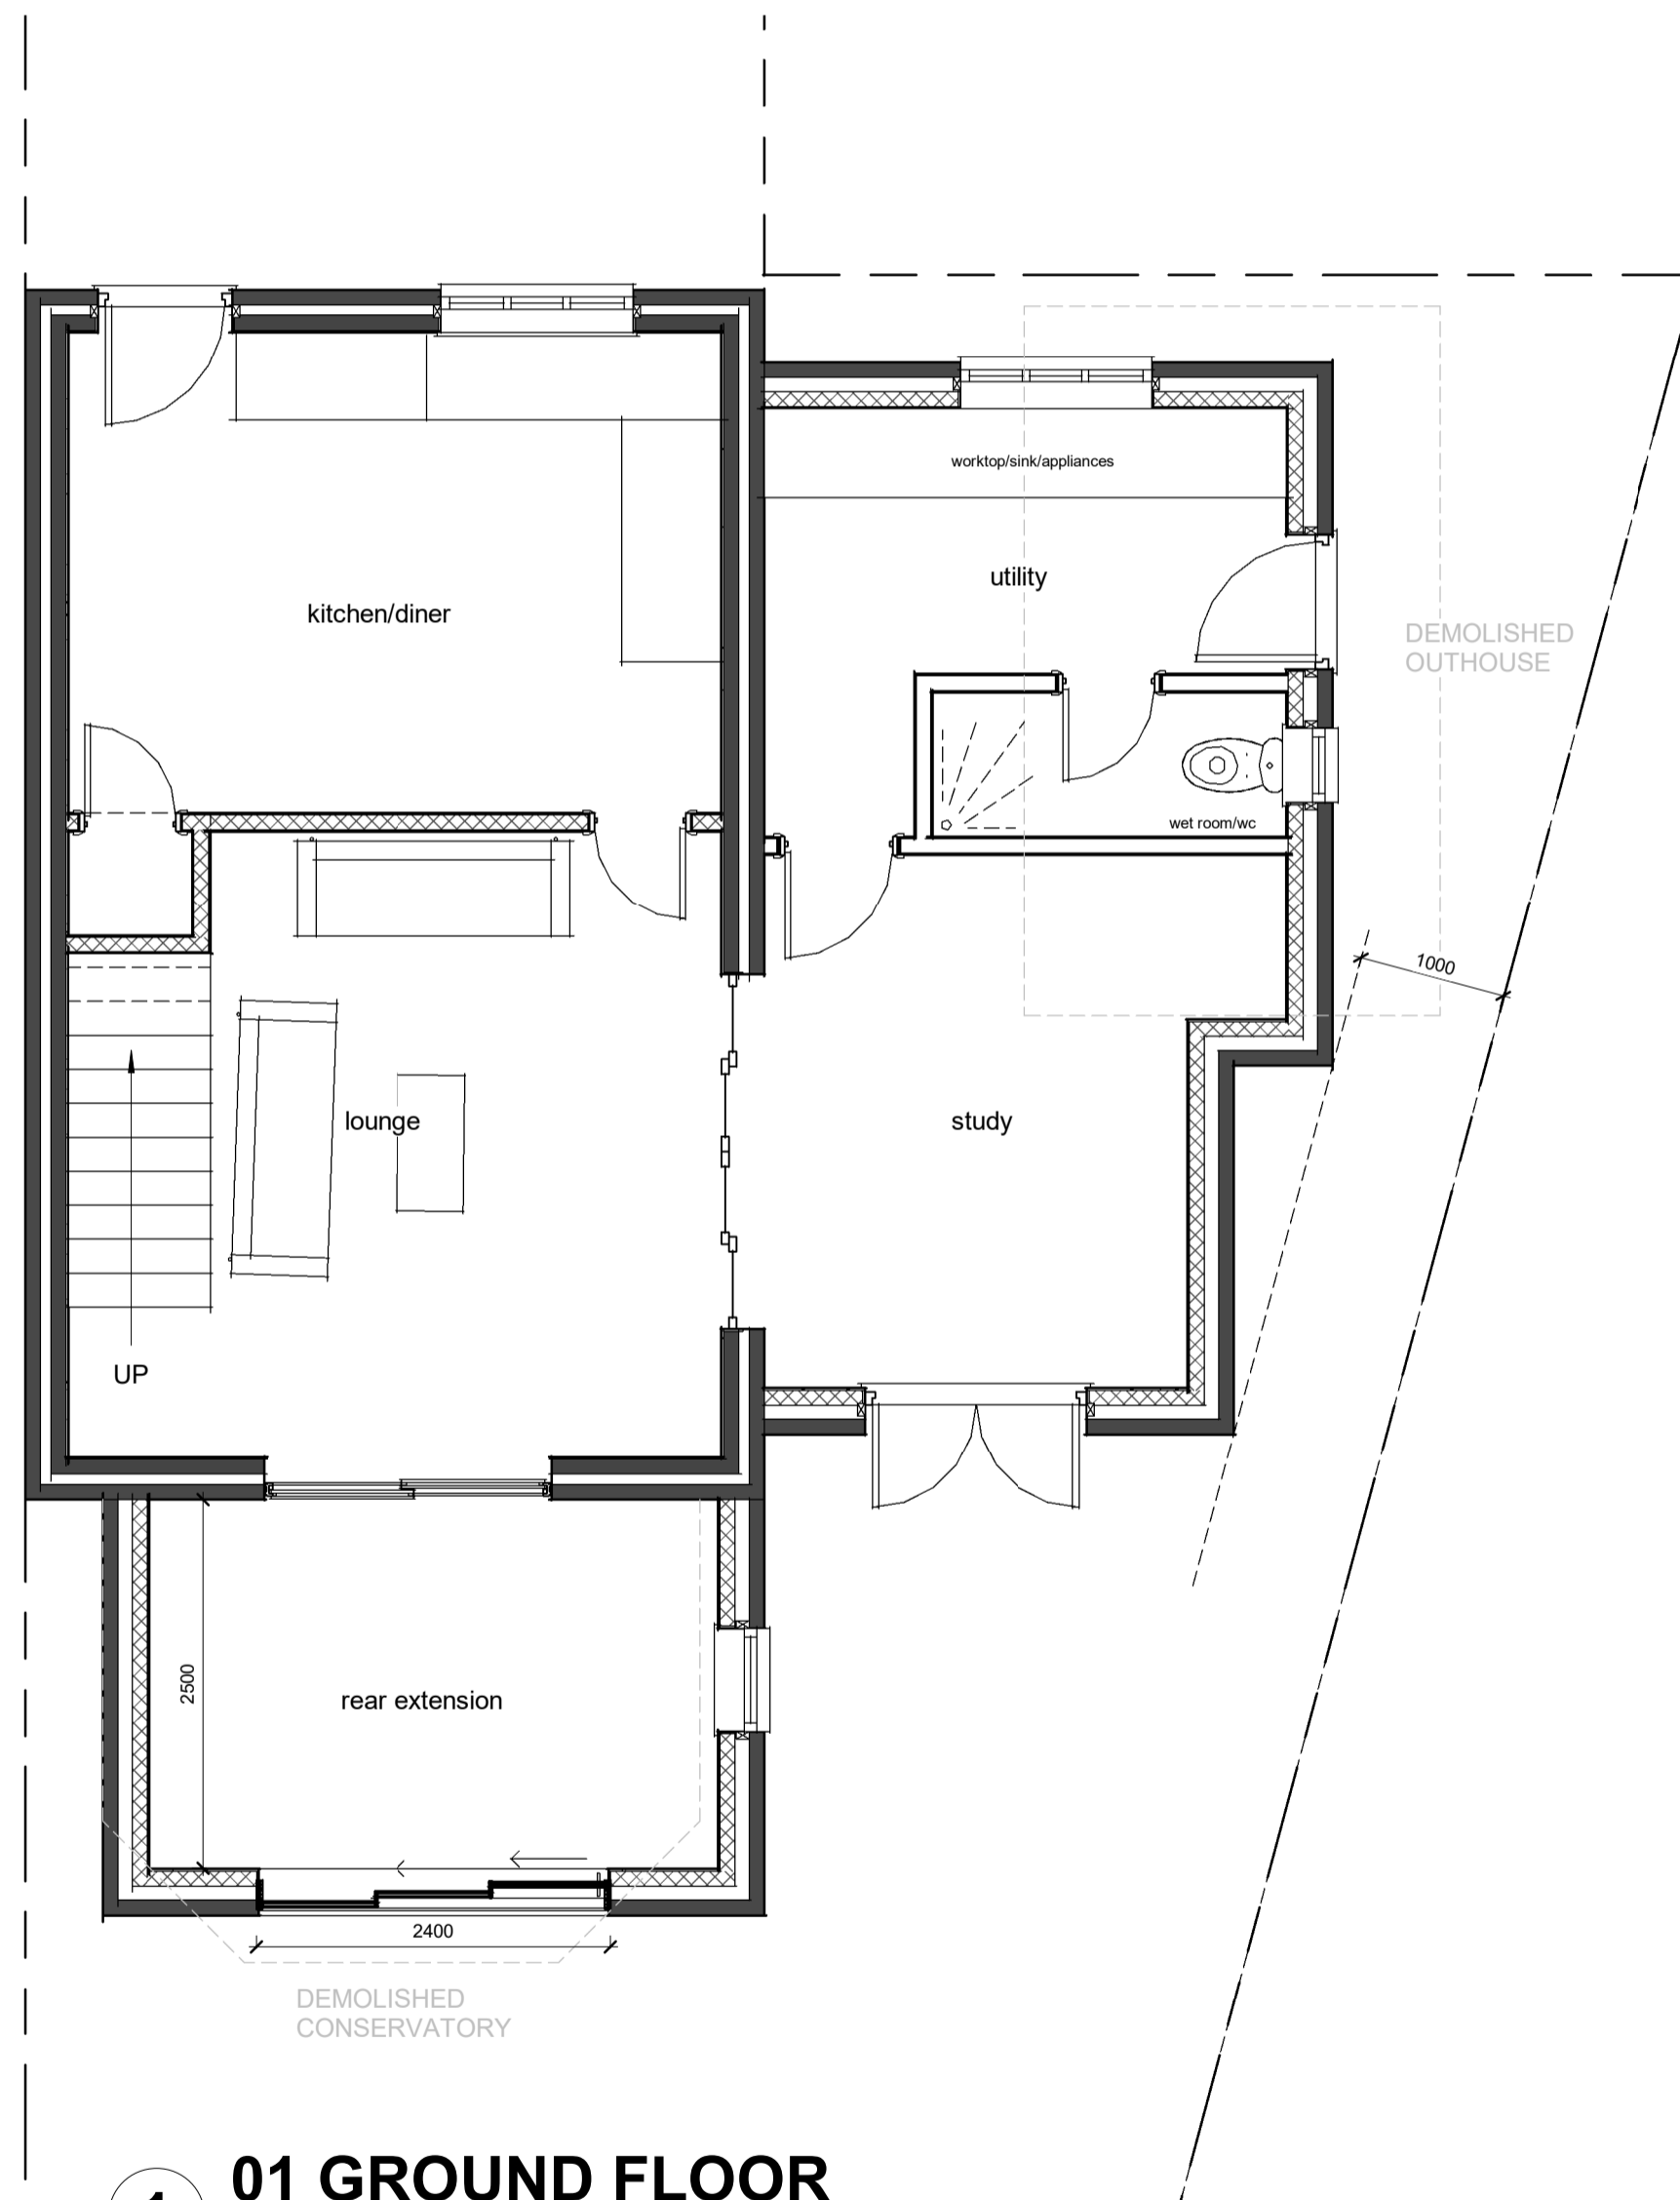

1 01 GROUND FLOOR
1 : 50

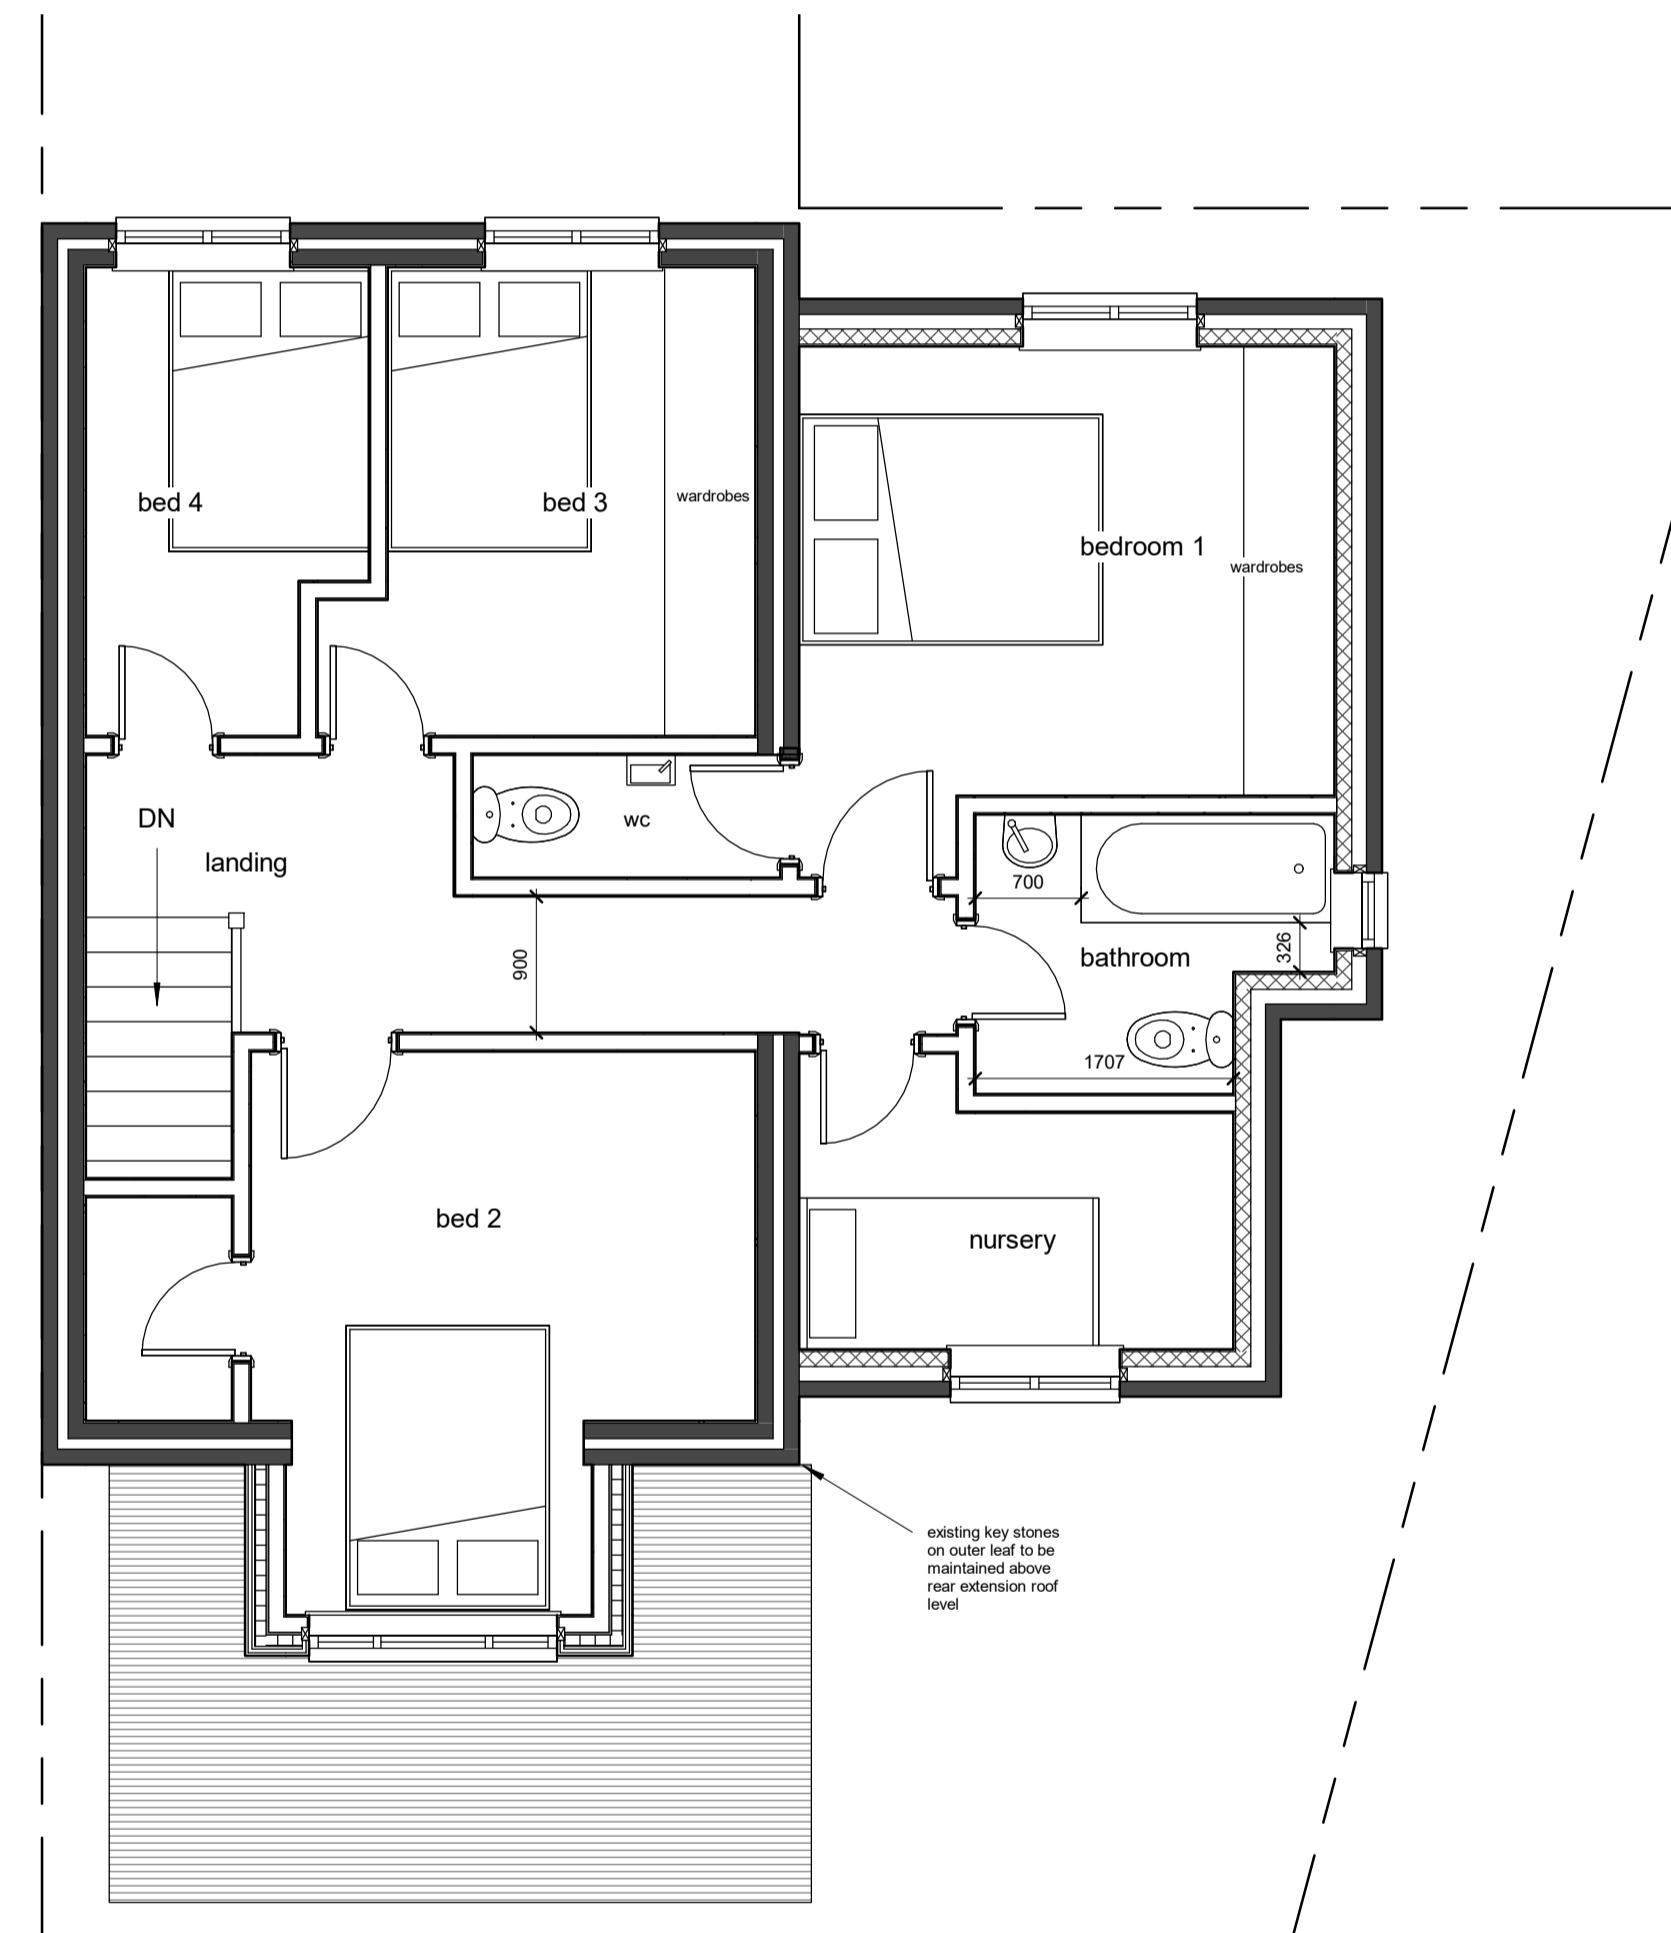

2 02 FIRST FLOOR
1 : 50

TWO STOREY SIDE & SINGLE STOREY REAR EXTENSION

PROJECT
PROPOSED FLOOR PLANS & ELEVATIONS

CLIENT
RUTH TOMLINSON

ADDRESS
9 WENTWORTH MEWS
SHEFFIELD
S36 9UZ

STAGE
PLANNING

DRAWN & DESIGNED BY
TOM FAULKNER
28 Shay House Lane, Sheffield, S36 1FD

PROJECT NUMBER
TF22018
Email: tomfaulknerHD@gmail.com

Scale: As indicated Date: 06/07/2022
15:45:52

Revision:
1
Phone: 07900890022

