



**PROPOSED REAR ELEVATION**  
SCALE 1:100

**PROPOSED SIDE ELEVATION**  
SCALE 1:100

**PROPOSED FRONT ELEVATION**  
SCALE 1:100

**PROPOSED SIDE ELEVATION**  
SCALE 1:100


**EXISTING REAR ELEVATION**  
SCALE 1:100

**EXISTING SIDE ELEVATION**  
SCALE 1:100


**EXISTING FRONT ELEVATION**  
SCALE 1:100

**EXISTING SIDE ELEVATION**  
SCALE 1:100

**LOCATION PLAN**  
SCALE 1:1250

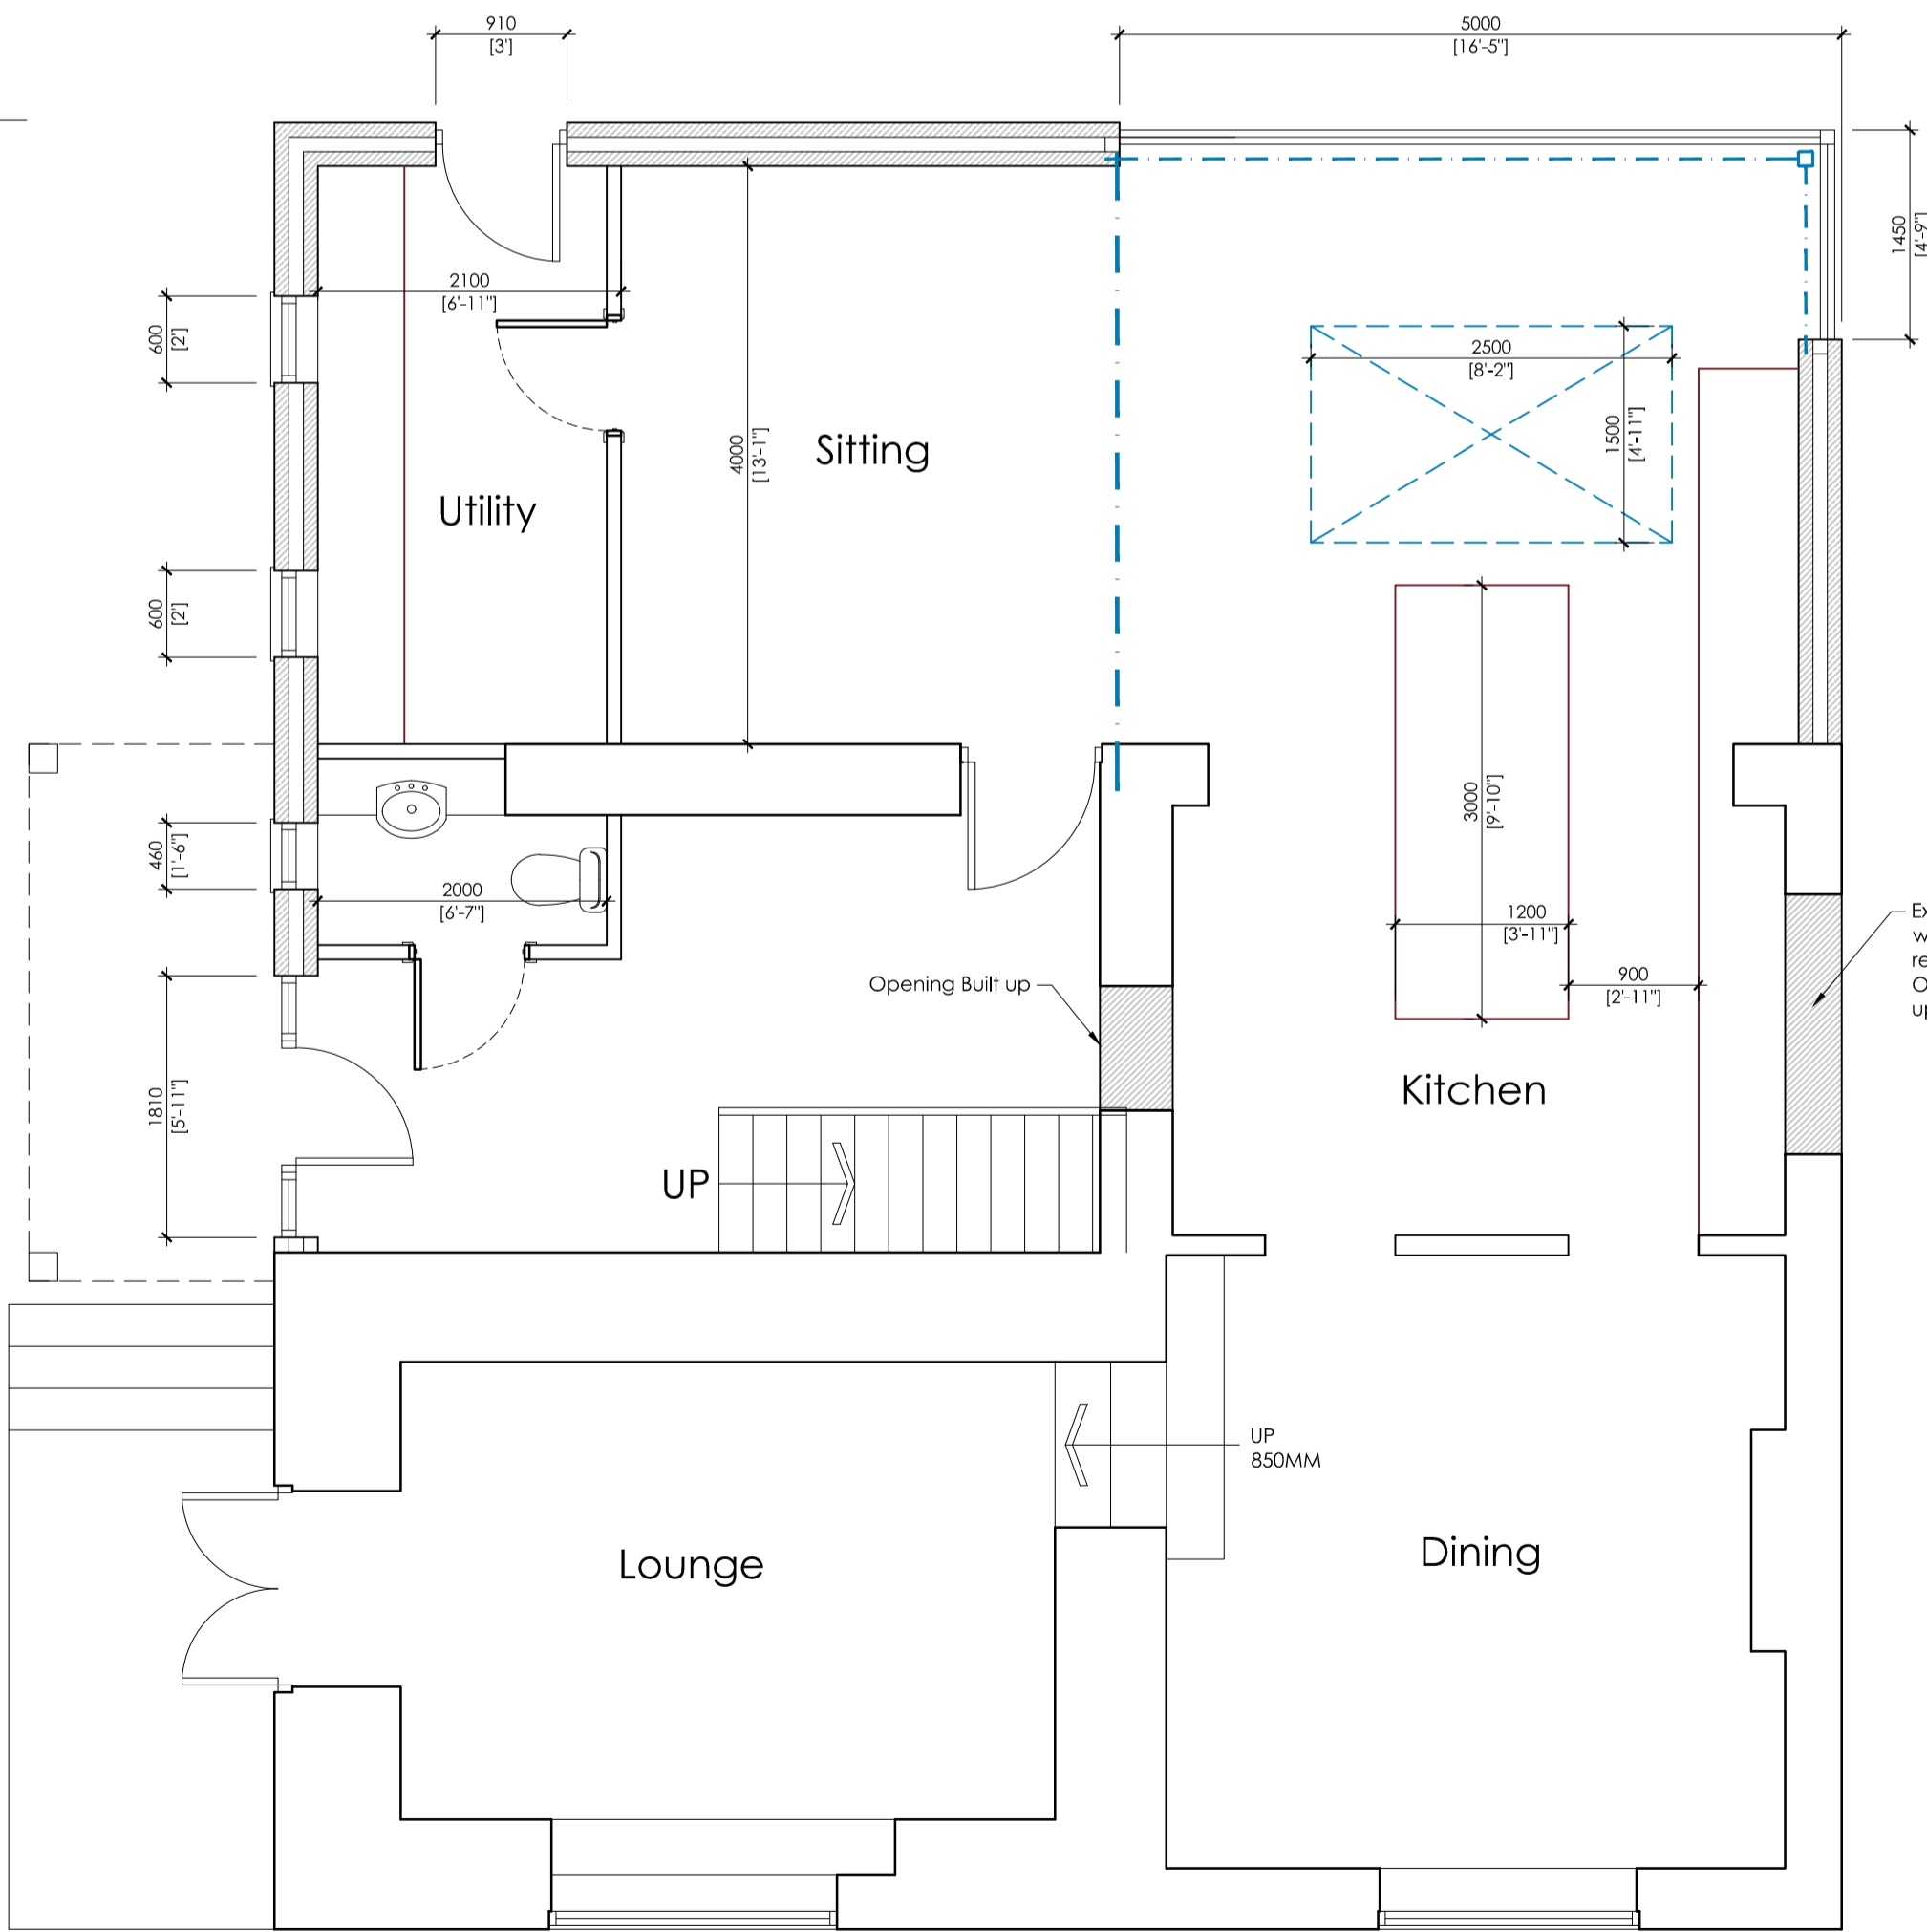

**PROPOSED GROUND FLOOR PLAN**  
SCALE 1:50

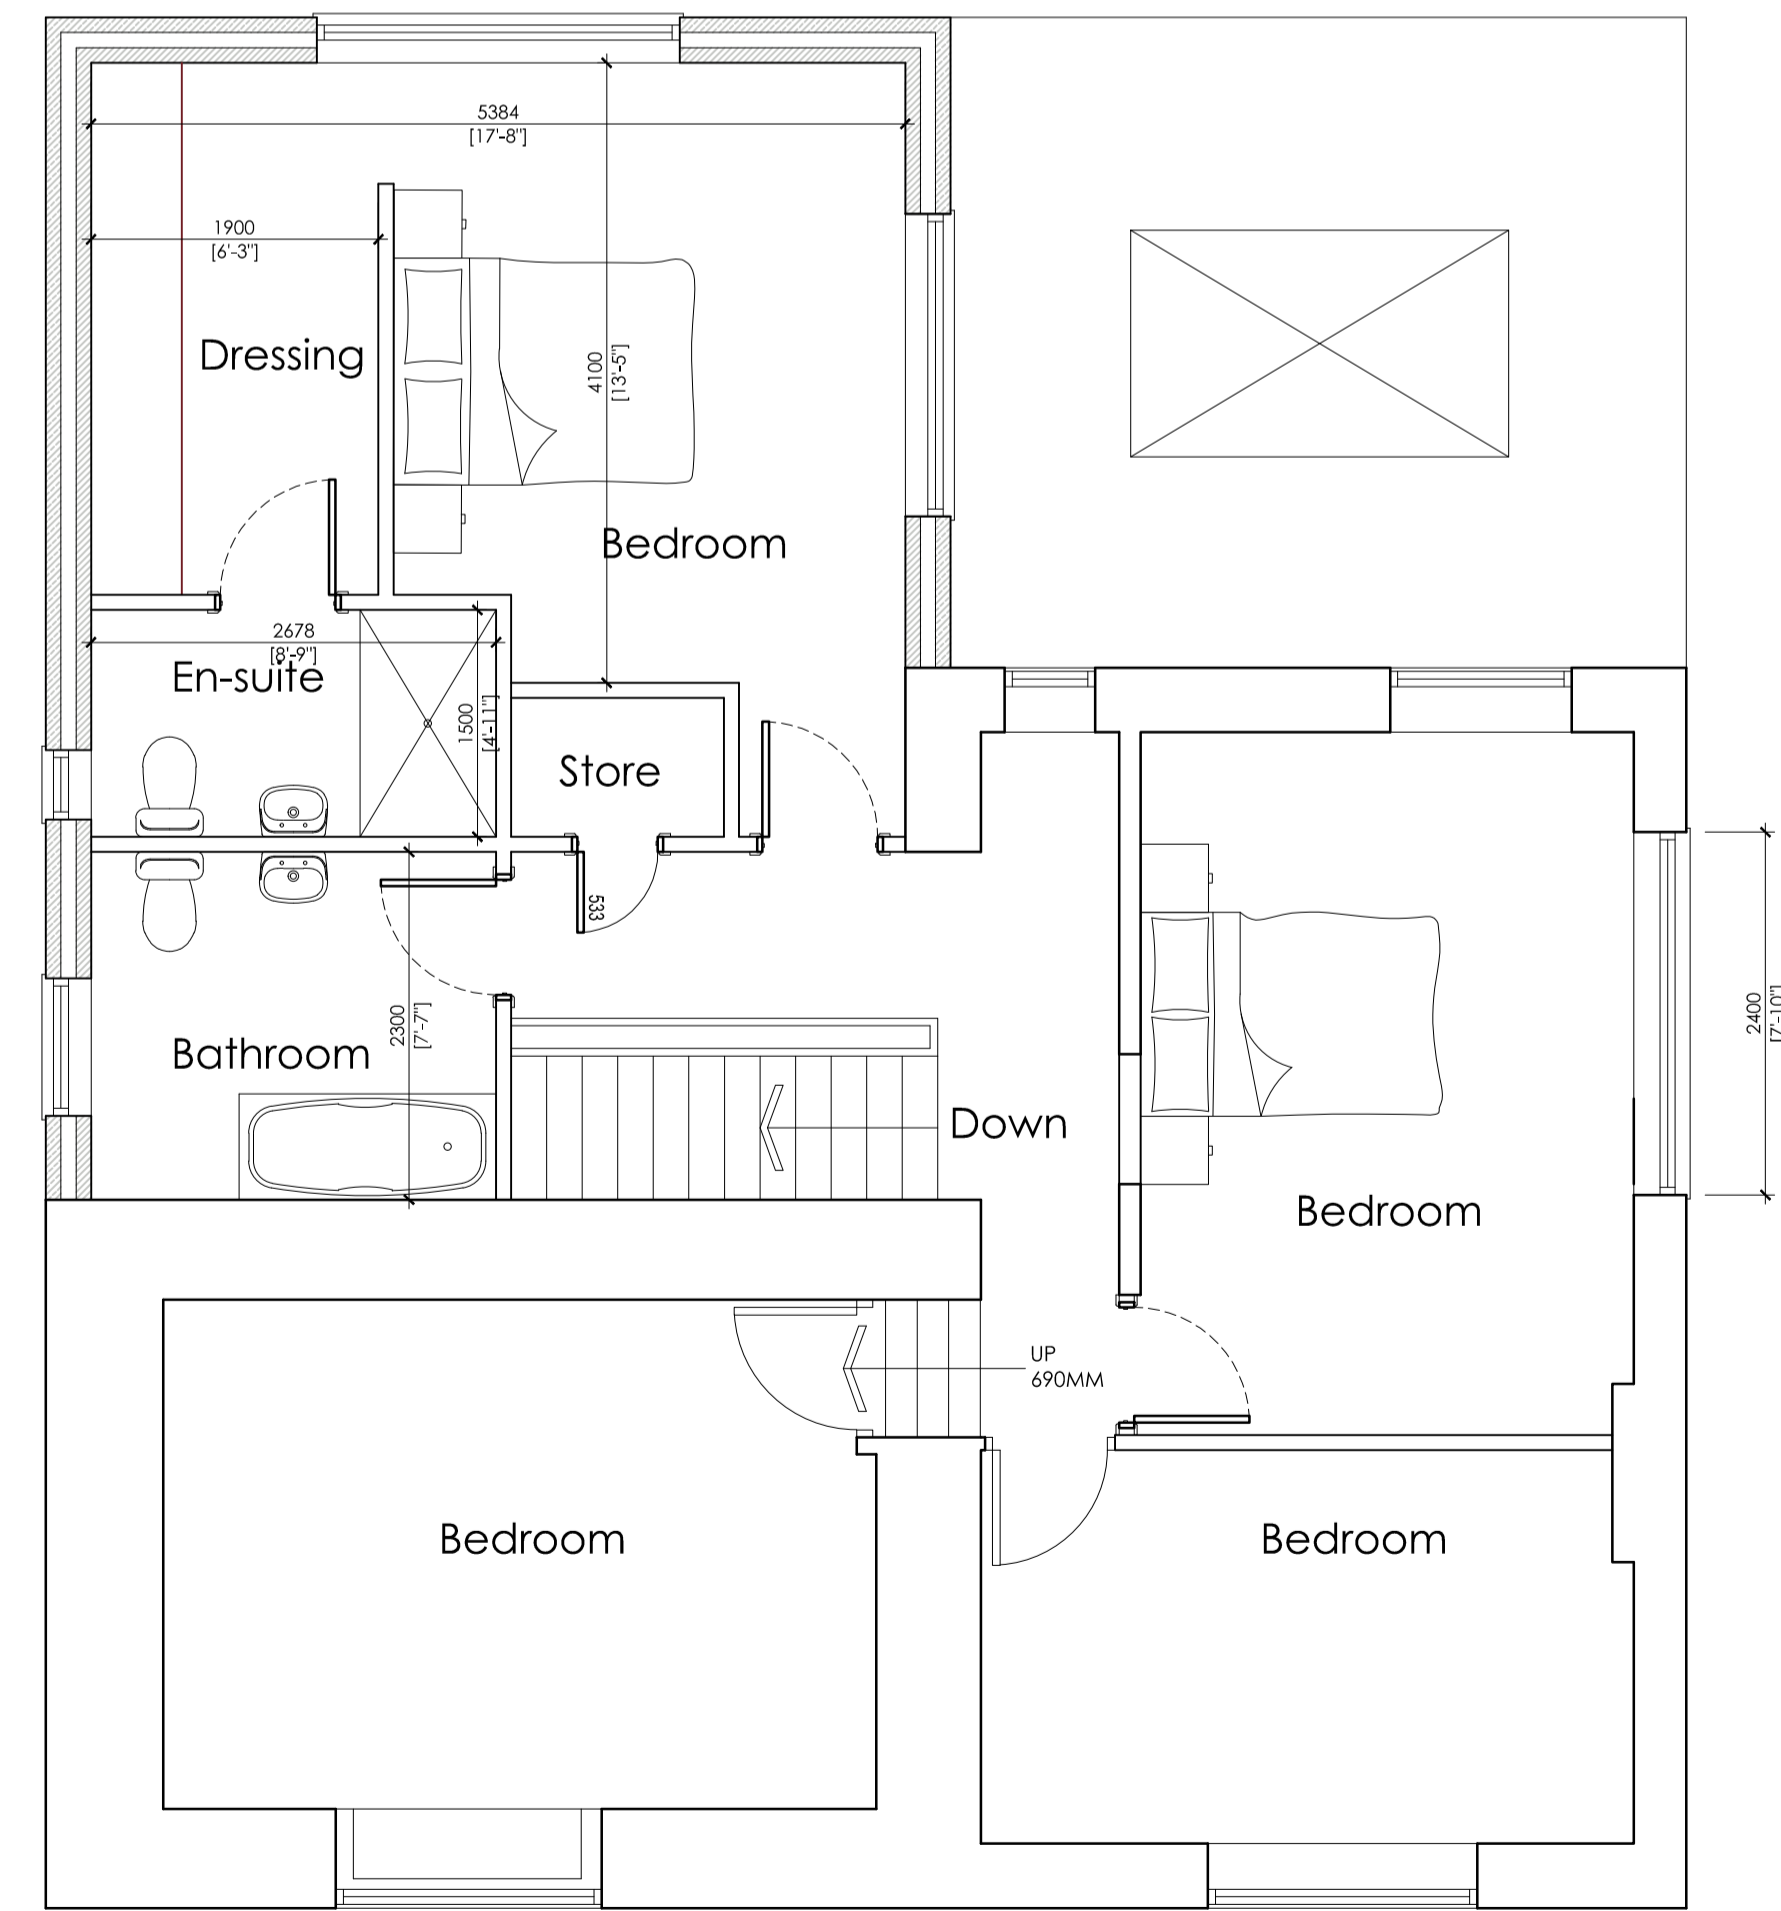

**PROPOSED FIRST FLOOR PLAN**  
SCALE 1:50



**EXISTING FLOOR PLANS**  
SCALE 1:100

		OFFICE ONE, 34 VICTORIA ROAD, BARNSELY, S70 2BU		Phone: 01226 208482 Email: info@whiteaguspартnership.co.uk Web: www.whiteaguspартnership.co.uk	
<b>ARCHITECTURAL SERVICES</b>					
Project: PROPOSED EXTENSION AT SWALLOW HILL HOUSE, 83 SWALLOW HILL ROAD BARUGH GREEN, BARNSELY S75 1LY		Client: MR NEEDHAM			
Drawing Title: PLANS AND ELEVATIONS		Date: SEPTEMBER 2020	Scale: 1:50 & 1:100 @ A1		
		Ref: 20-110	Dwg. No: 01	Rev: C	
Date: 28/09/2020 08/10/2020 03/12/2020	Suffix: A B C	Description: REVISED TO CLIENTS REQUIREMENTS REVISED TO CLIENTS REQUIREMENTS BOUNDARY REVISED	Date: 	Suffix: 	Description: 