




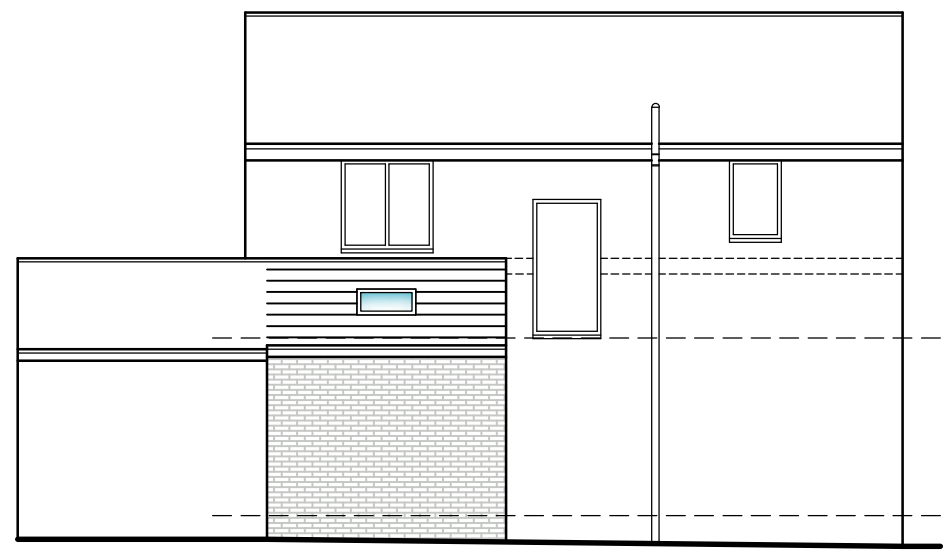


**PROPOSED
REAR ELEVATION**
SCALE 1:100

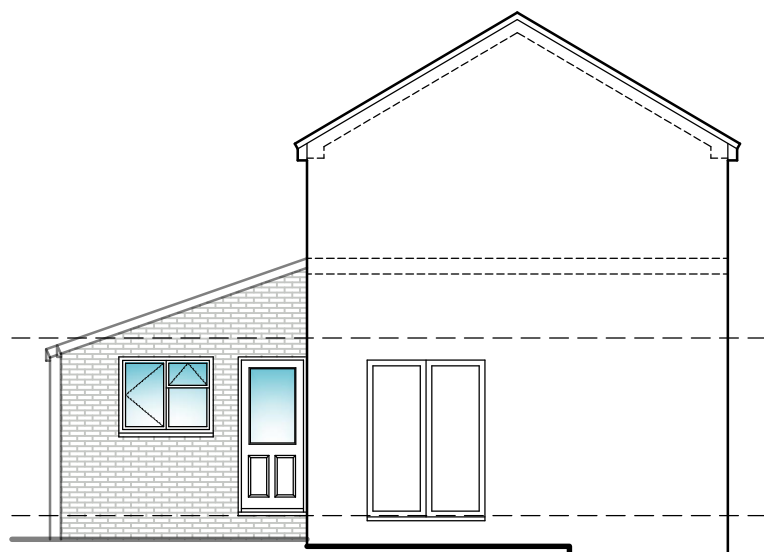


**PROPOSED
SIDE ELEVATION**
SCALE 1:100

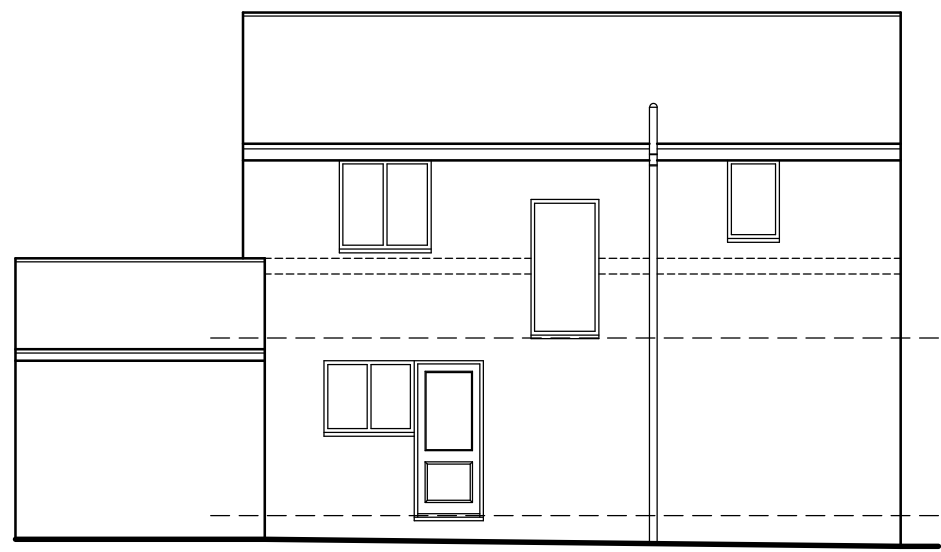


**EXISTING
REAR ELEVATION**
SCALE 1:100

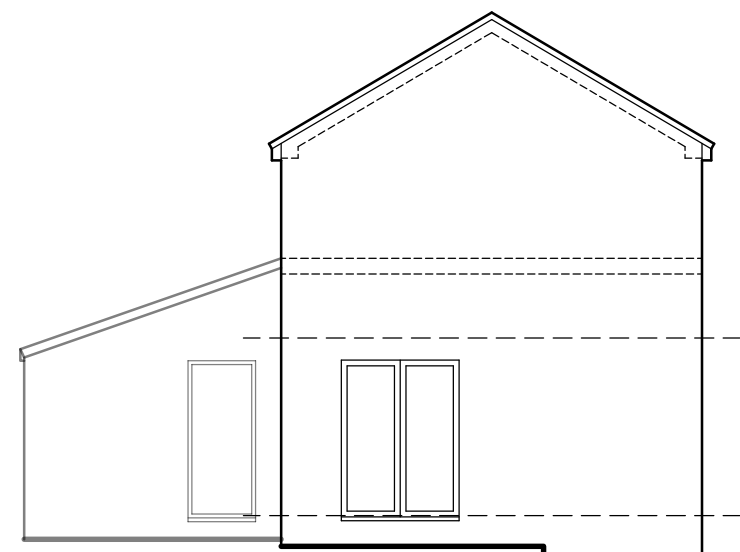


**EXISTING
SIDE ELEVATION**
SCALE 1:100

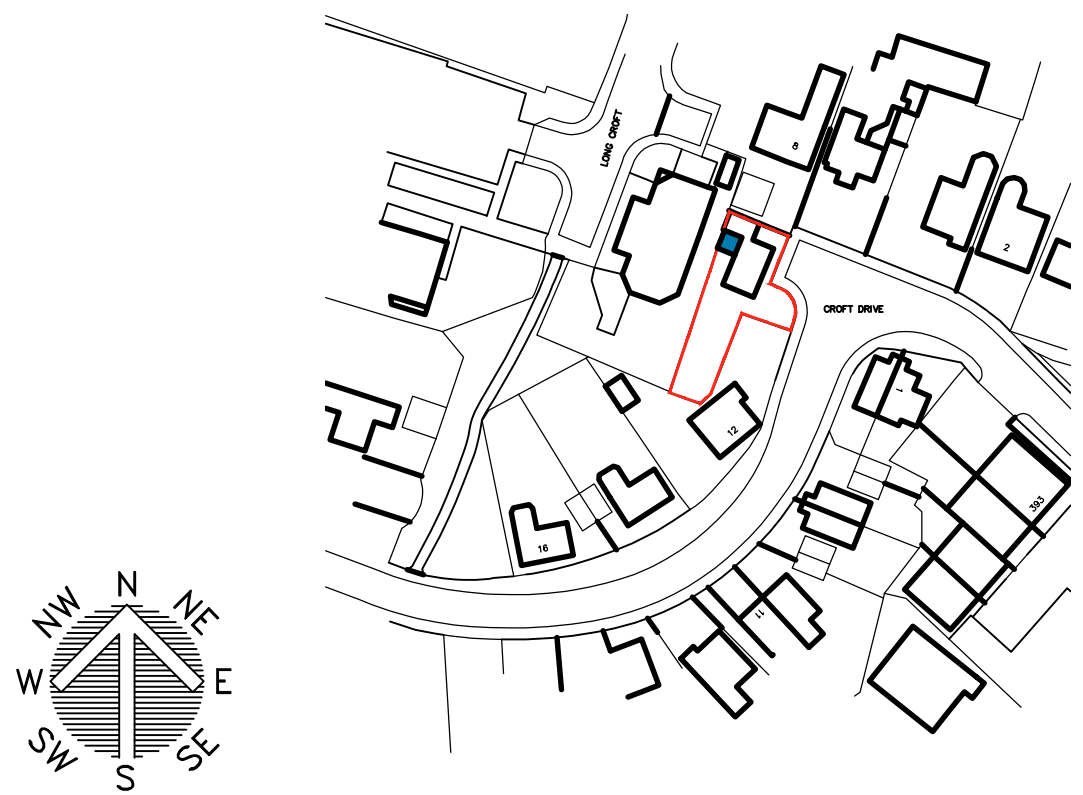


LOCATION PLAN
SCALE 1:1250

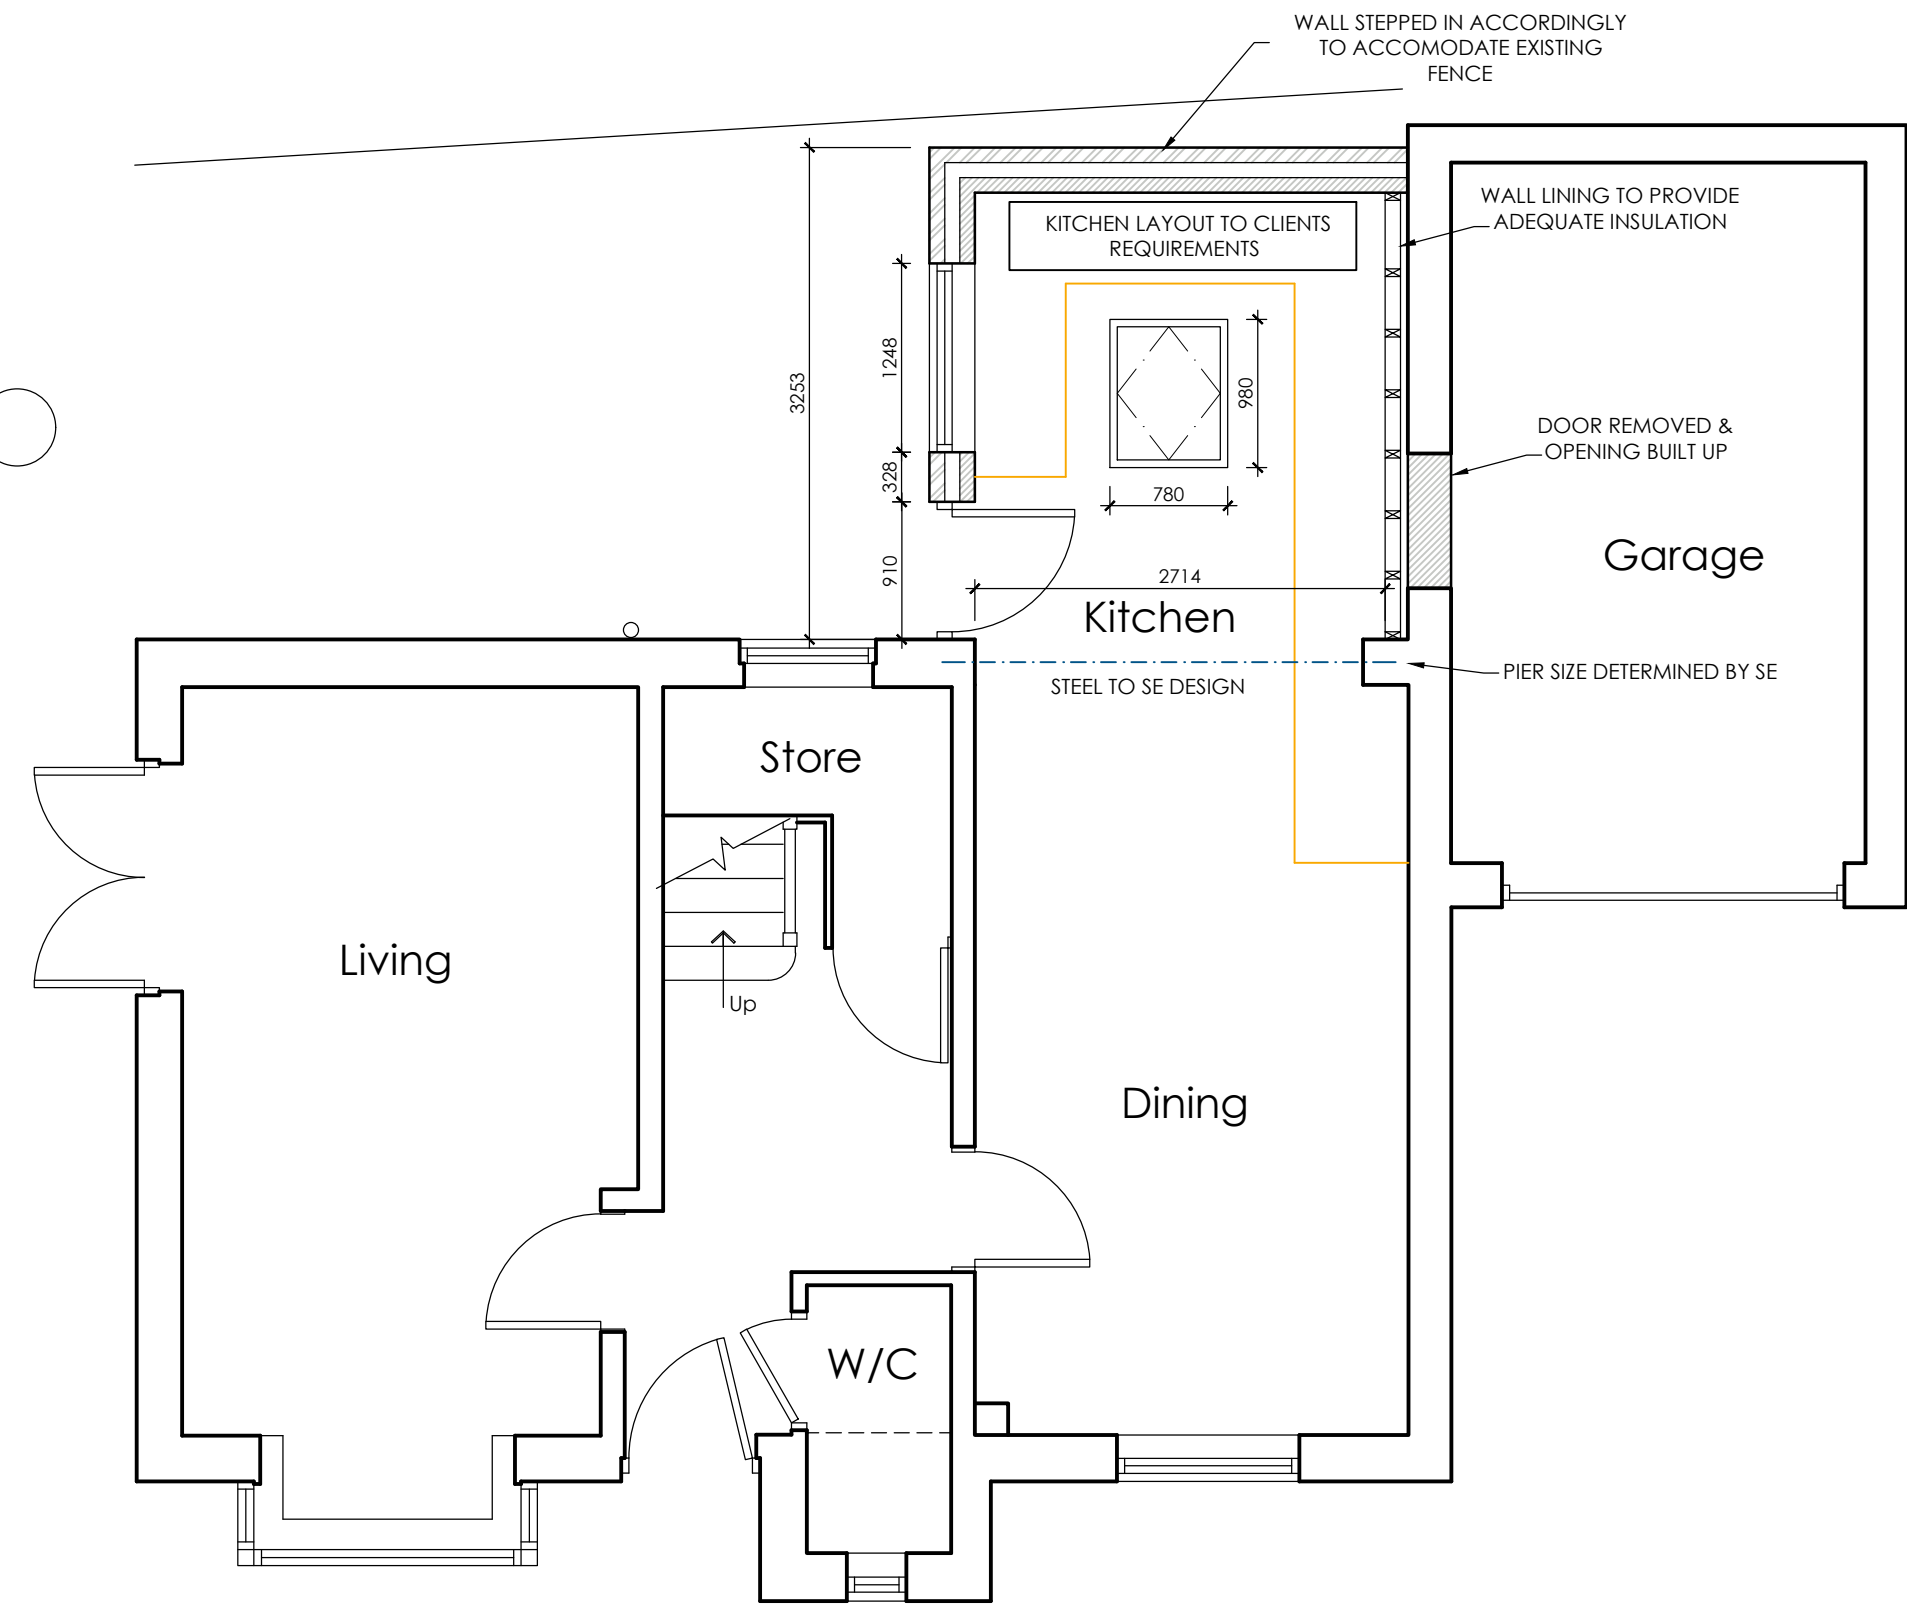

**PROPOSED GROUND
FLOOR PLAN**
SCALE 1:50

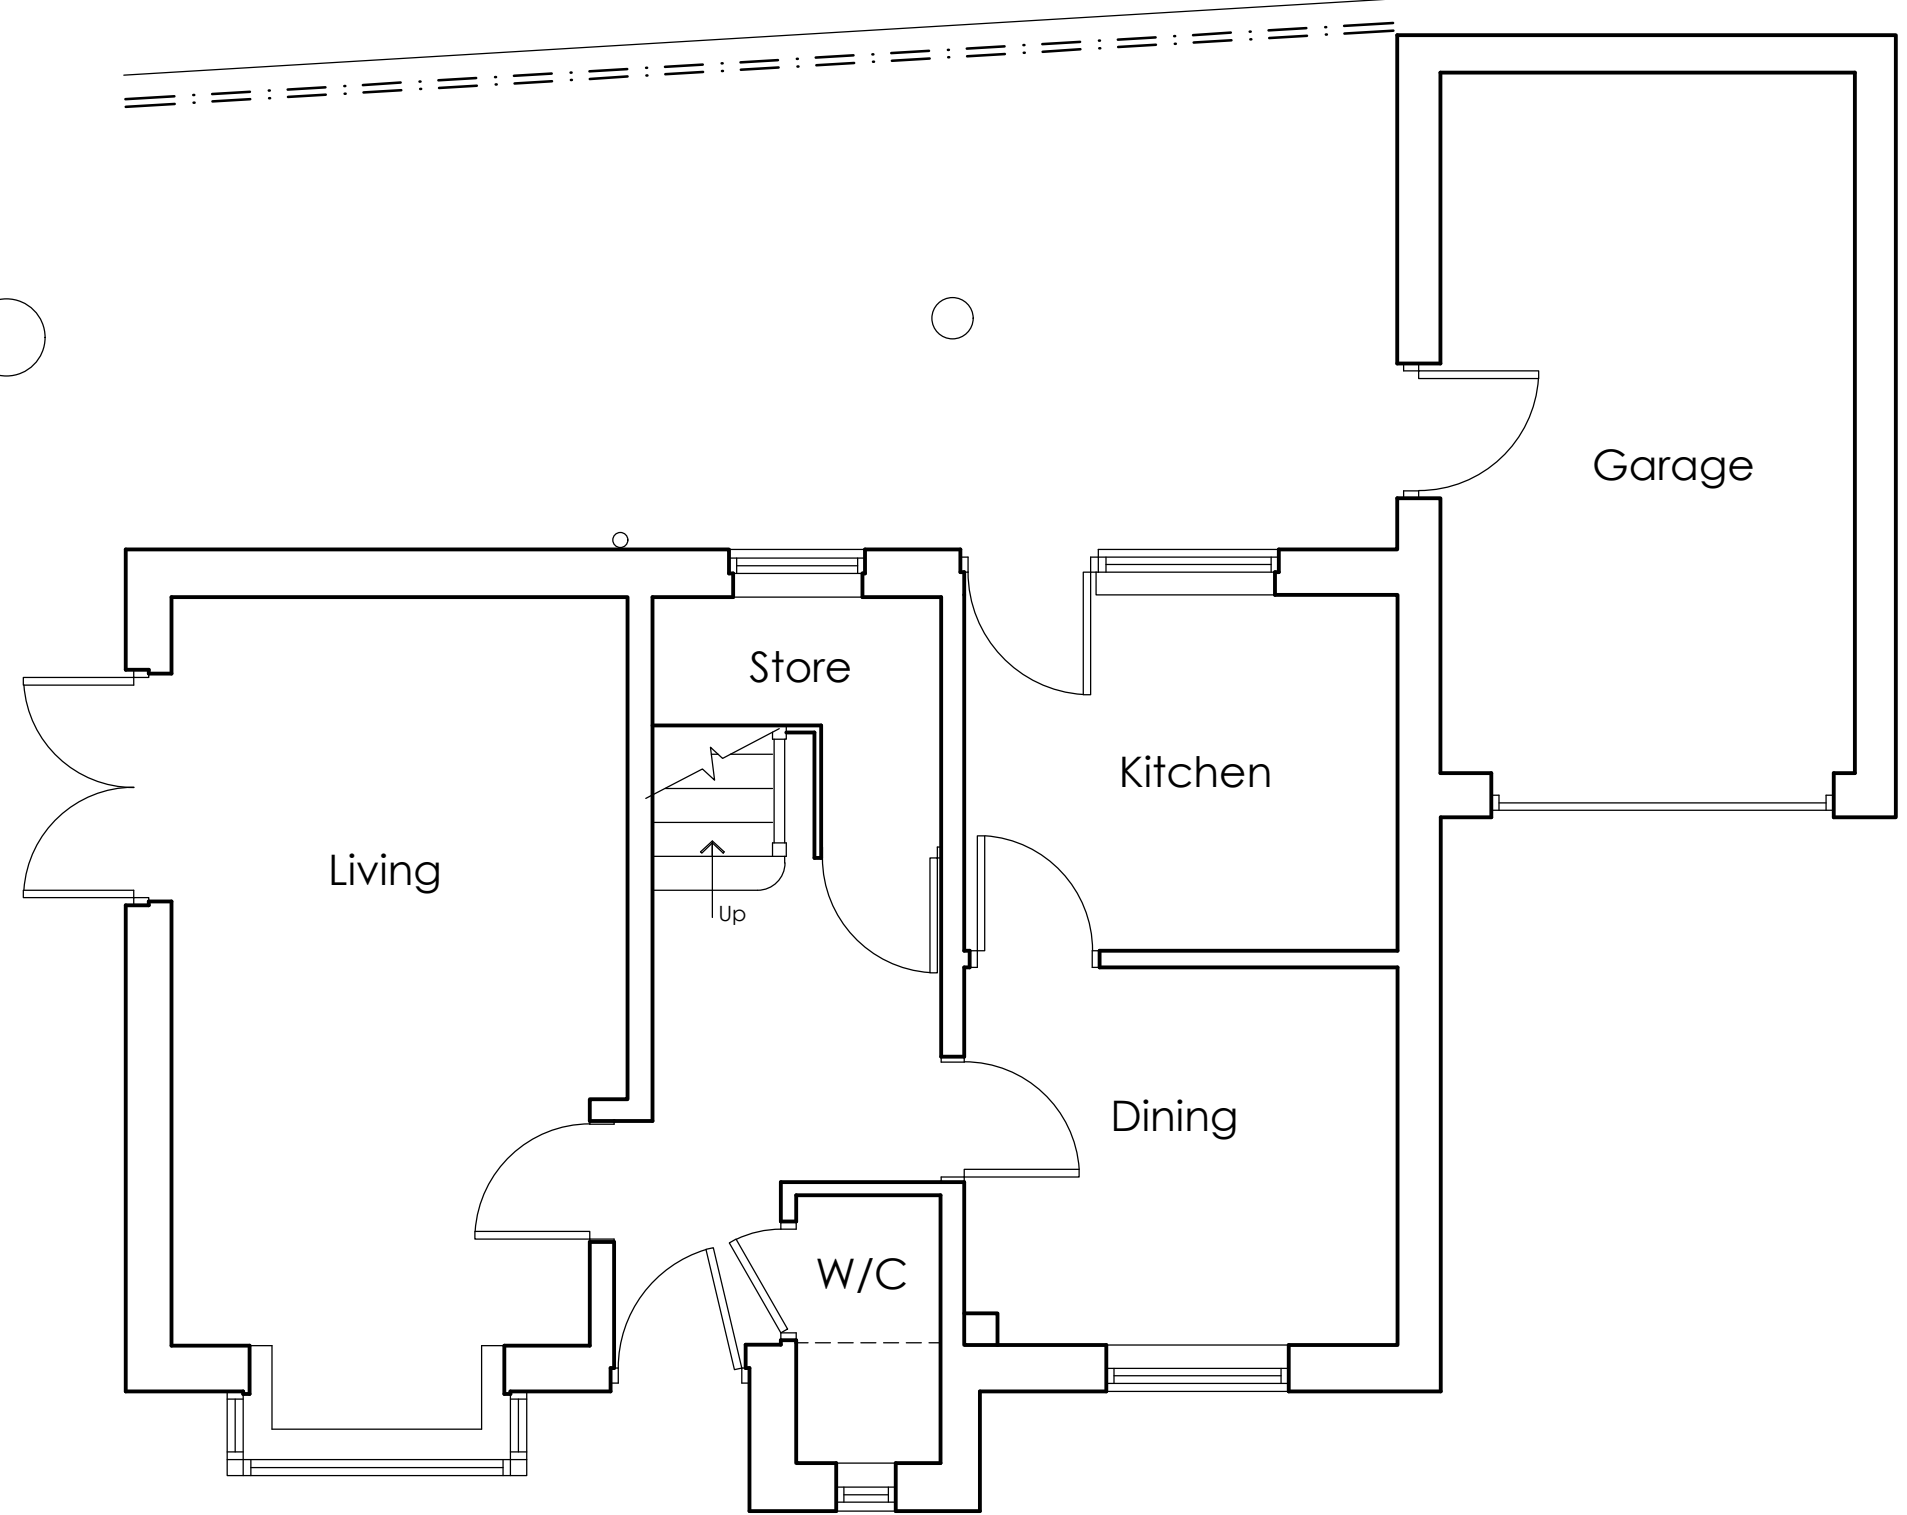

**EXISTING GROUND
FLOOR PLAN**
SCALE 1:50

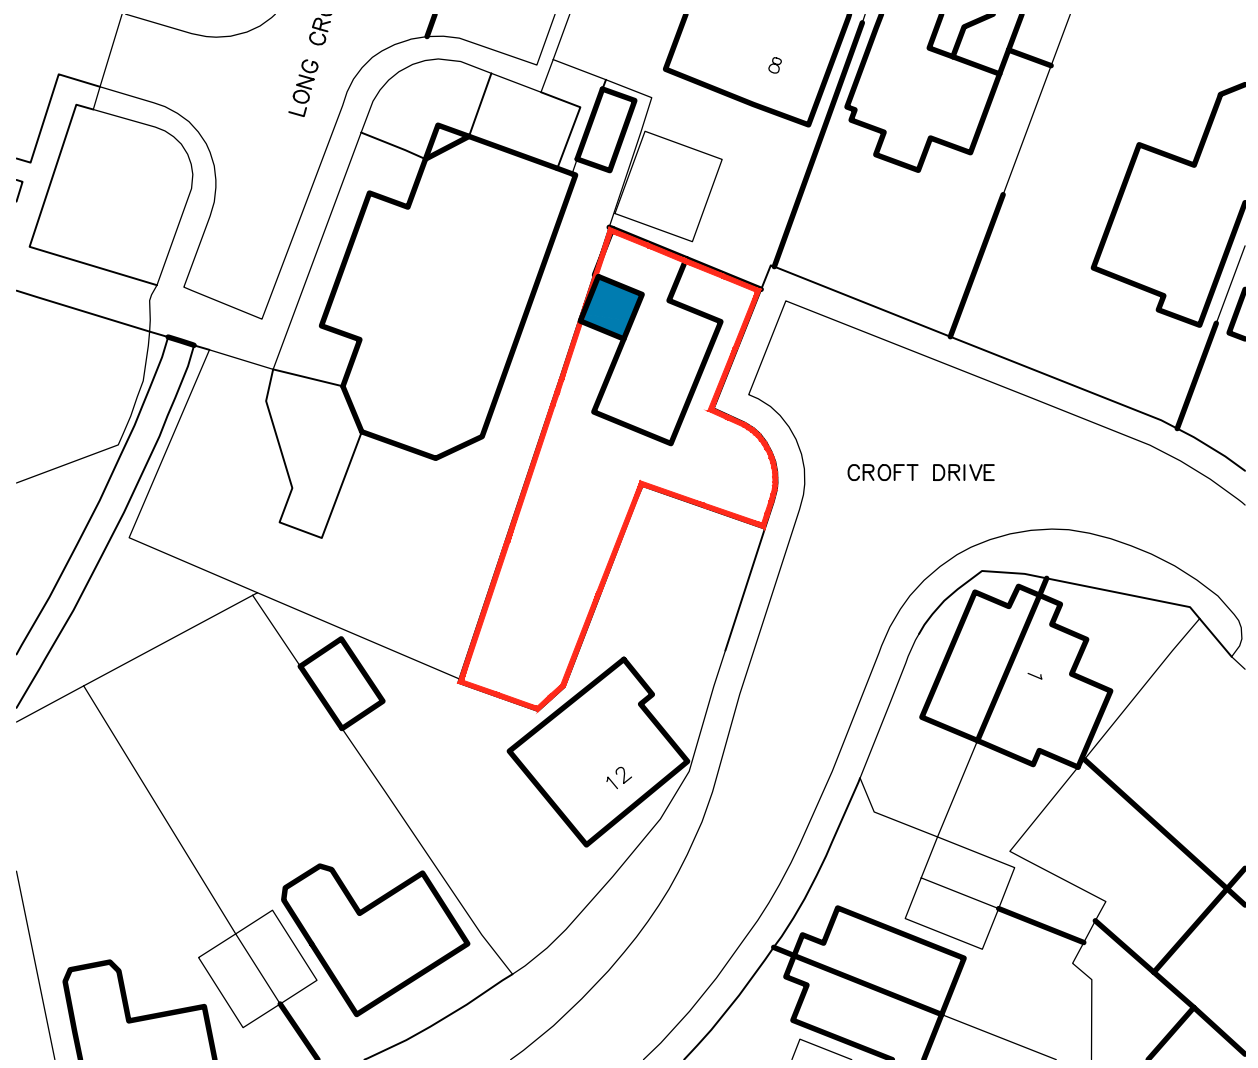

BLOCK PLAN
SCALE 1:500

 White Agus Architectural Services			OFFICE ONE, DRILL HALL, 11 EASTGATE, BARNLEY, S70 2EU			Phone: 01226 208482 Email: info@whiteagus.co.uk Web: www.whiteagus.co.uk			
Project. PROPOSED WORKS AT 10 CROFT DRIVE, MAPPLEWELL BARNLEY, S75 6AN						Client. MR PAUL BYRNES			
Drawing Title. PLANS AND ELEVATIONS						Date. JULY 2024		Scale. 1:50 & 1:100 @ A1	
						Ref. 24-071		Dwg. No. 01	
						Ref.			
Date			Suffix			Description			