


Proposed rear elevation
1:50



Proposed side elevation
1:50

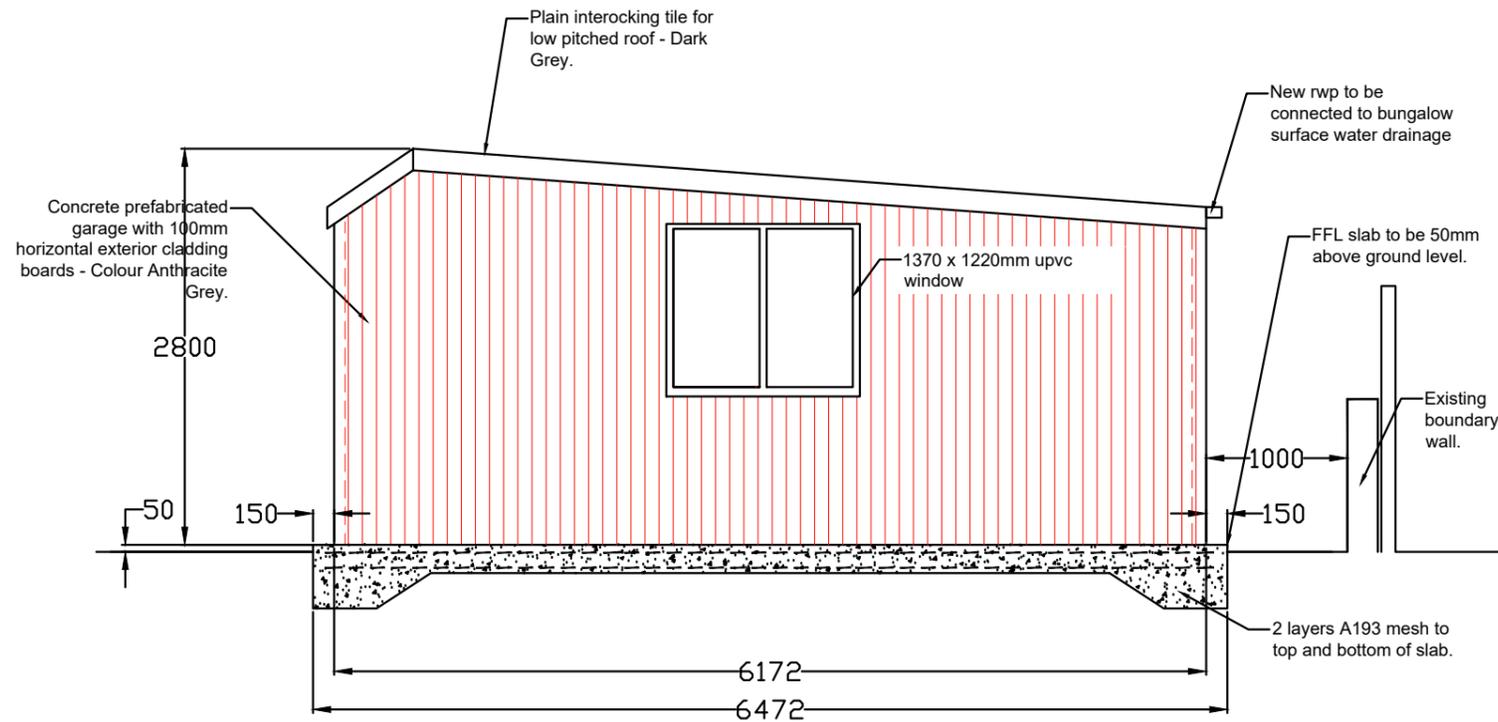

Revisions	A. A-----	00-00-00
This drawing is for planning permission only and is not a construction drawing.		
Drawing Title	PROPOSED-REAR-AND-SIDE-ELEVATION	
Job No. - Dwg No.	JW/2025/04	-
Client:	Mr J Wadsworth 159 Weetshaw Lane Cudworth BARNISLEY S72 8BL	
Scale:	1:50	

