


VISUAL SCALE 1:100 @ A3

Do not scale from this drawing
The contractor is to check all dimensions on site and report any discrepancies to the architect
All rights described in chapter IV of the copyright, designs and patents act 1988 have been generally asserted


Notes

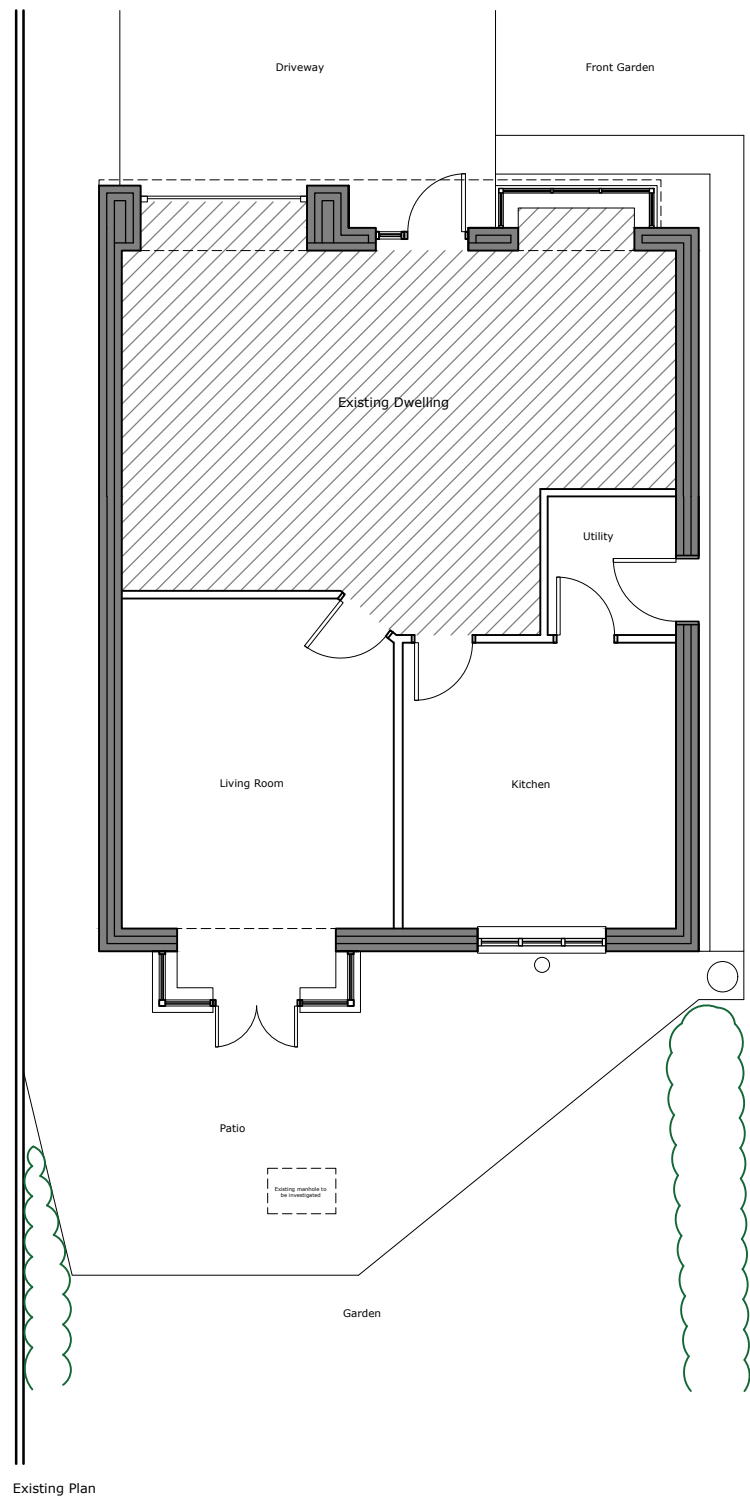

Existing Plan



Existing Rear Elevation

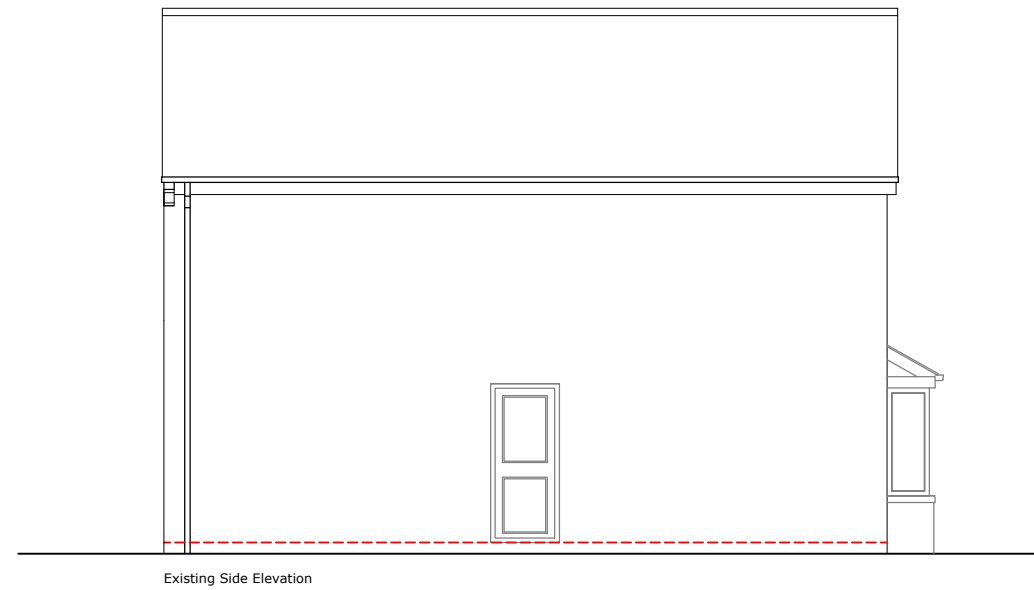

Existing Side Elevation

A	Initial Issue	31.05.21
Rev	Description	Date

S75. DESIGN

Project
25 Alverley Way
Birdwell
Barnsley, S70 5SS

Drawing
Existing Plan & Elevations

Scale	Drawn	Date
1:100 @ A3	CJR	31.05.21

Drawing Purpose
FOR CONSTRUCTION

Ref.	Rev.
1024-S75-XX-XX-DR-A-02000	A



NOTE: Construction of existing building and ground buildup unknown. Contractor to ensure works are undertaken in a safe manner.

A3