


© The copyright in this drawing is vested in CodaStudios and no license or assignment of any kind has been, or is, granted to any third party whether by provision of copies or originals or otherwise unless agreed in writing.


DO NOT SCALE FROM THIS DRAWING
The contractor shall check and verify all dimensions on site and report any discrepancies in writing to CodaStudios before proceeding work

FOR ELECTRONIC DATA ISSUE
Electronic Data / drawings are issued as "read only" and should not be interrogated for measurement. All dimensions and levels should read, only from those values stated on the drawing. Coda Studios Ltd is not responsible for discrepancies caused by the overlay of other parties BIM/IFC models. These are overlaid purely as reference.

Revision	Date	Drawn	Checked
FIRST ISSUE OF DRAWING	21/07/2022	RH	DB

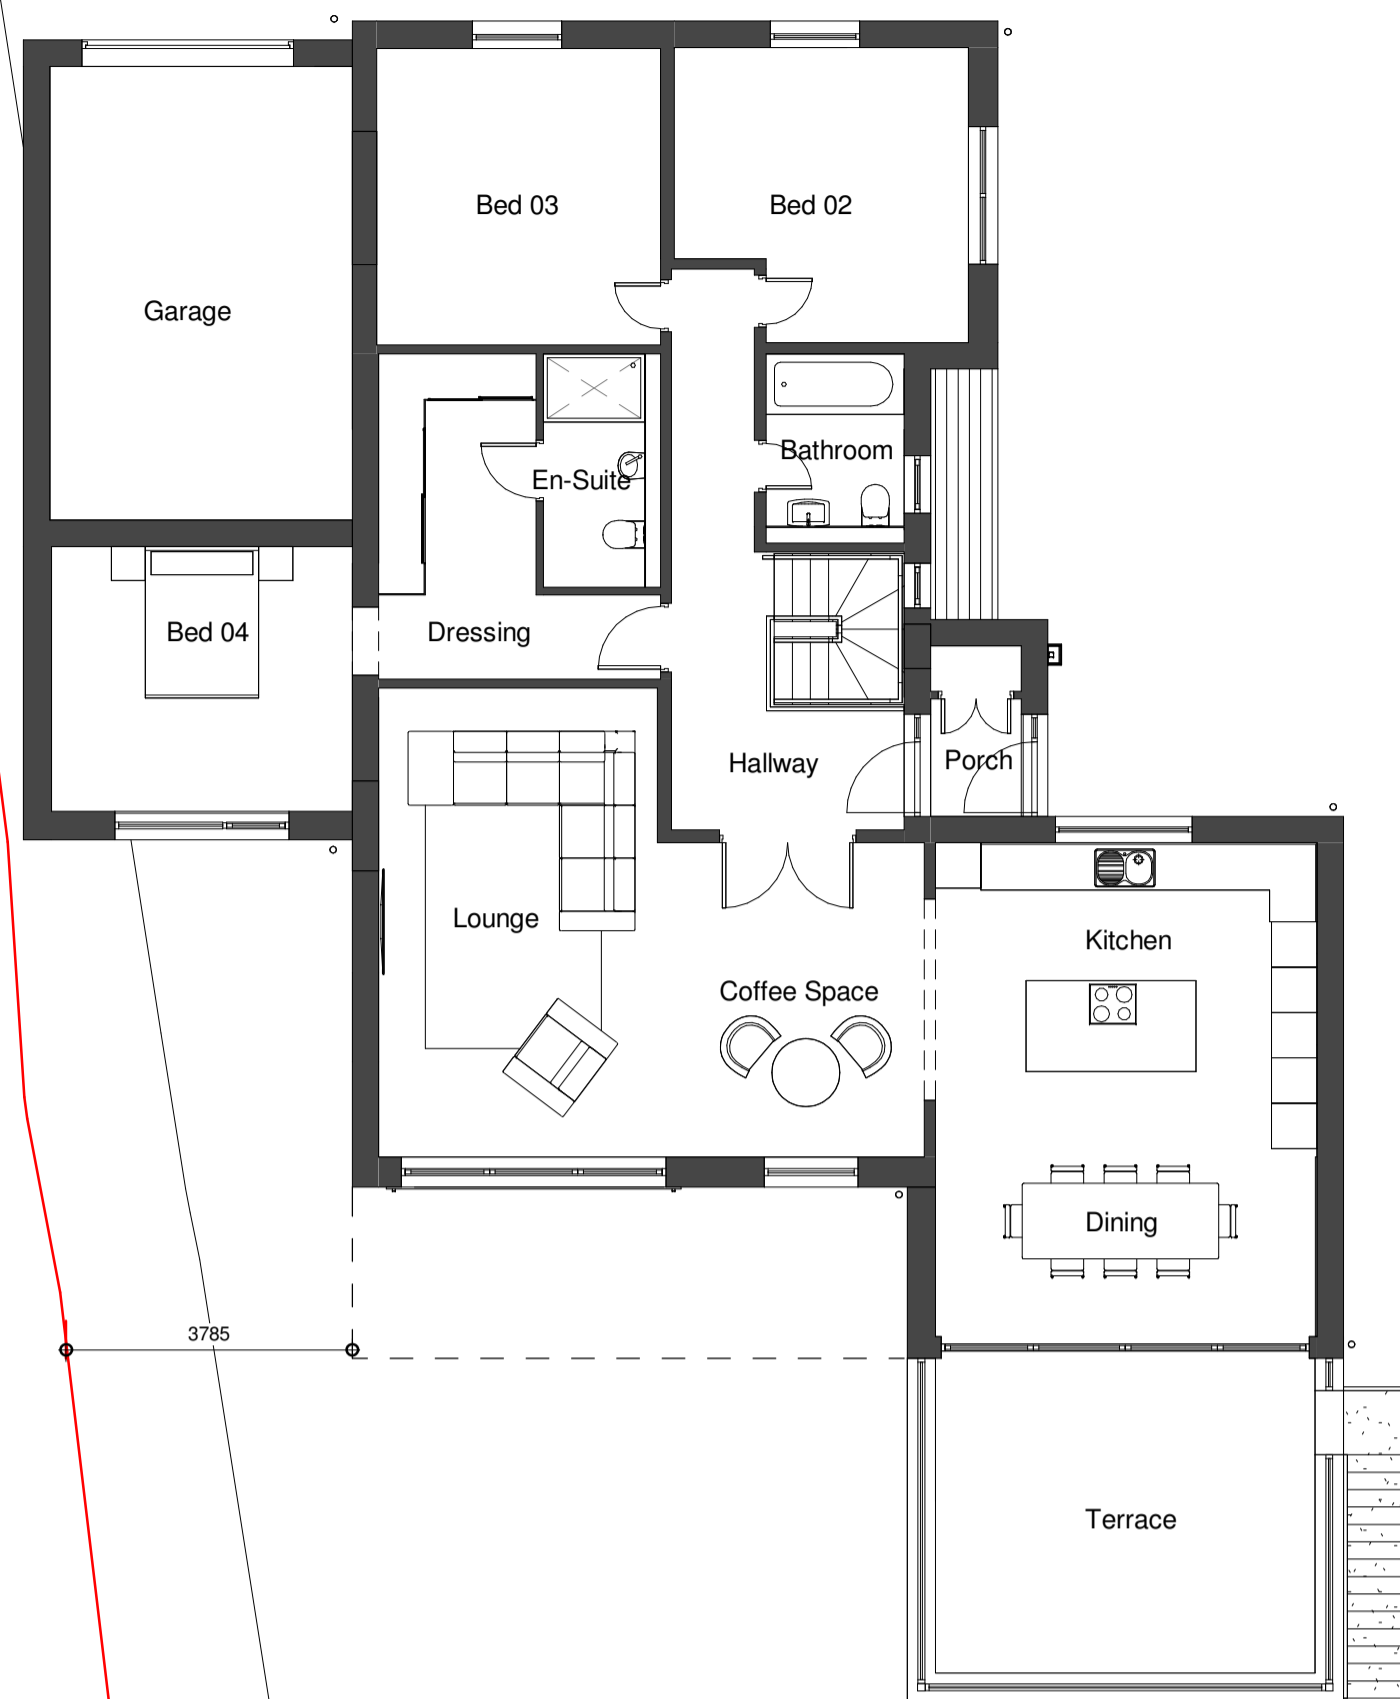


Proposed Ground Floor Plan
Scale: 1 : 100

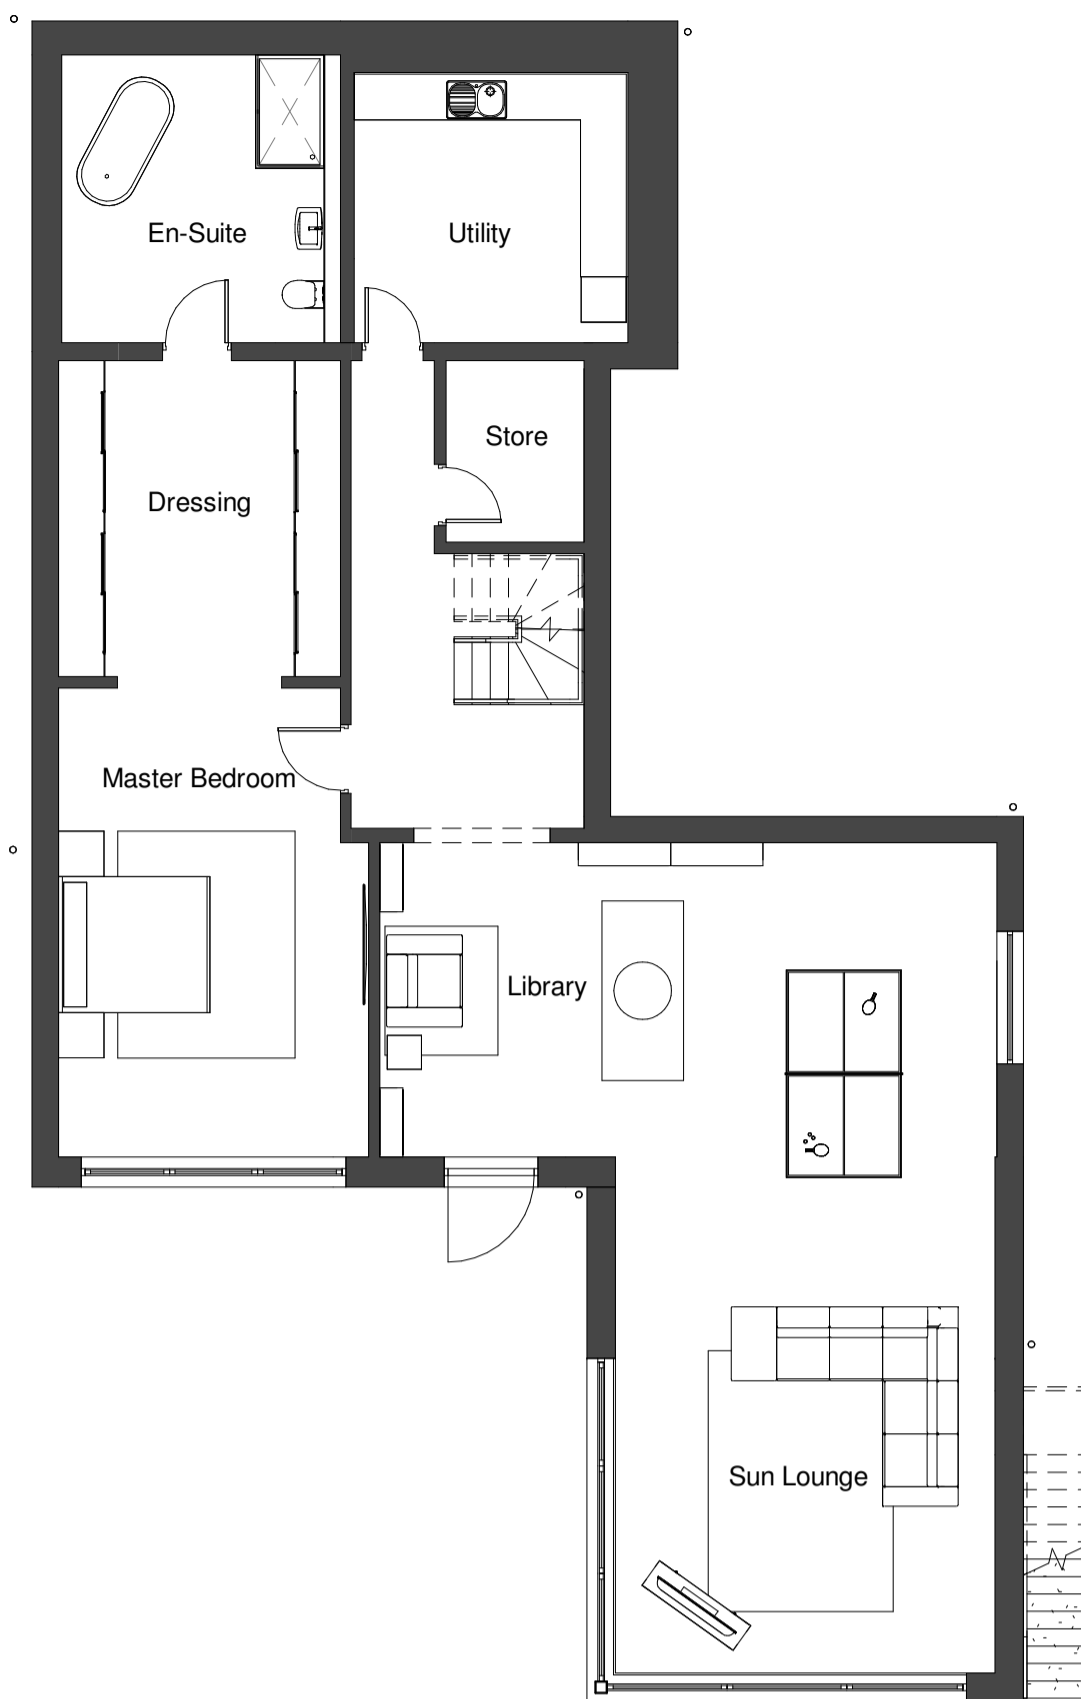

Proposed Lower Ground Floor Plan
Scale: 1 : 100



Proposed North Elevation
Scale: 1 : 100

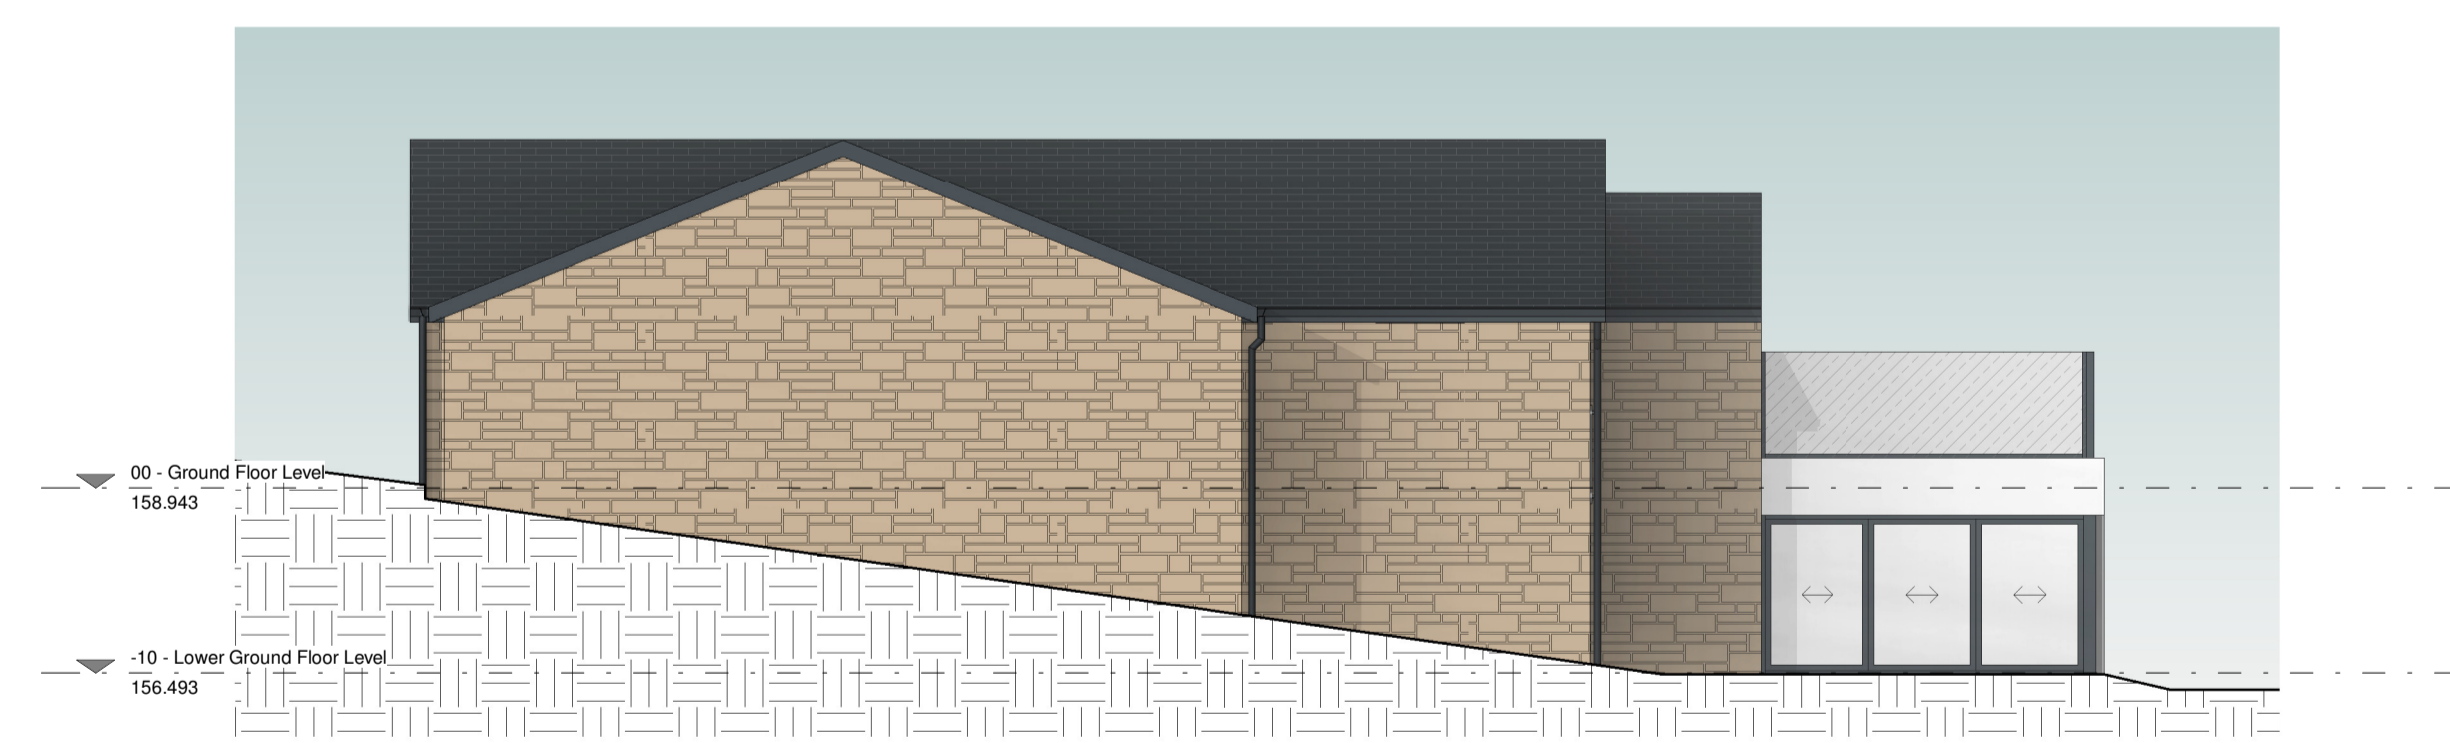

Proposed East Elevation
Scale: 1 : 100



Proposed South Elevation
Scale: 1 : 100



Proposed West Elevation
Scale: 1 : 100

THIS DRAWING MUST BE READ IN CONJUNCTION WITH THE FOLLOWING SERIES

- 00 EXISTING SITE
- 01 EXISTING PLANS
- 02 EXISTING ELEVATIONS
- 03 EXISTING SECTIONS
- 04 PLANNING DRAWINGS
- 05 PROPOSED SITE
- 06 PROPOSED PLANS
- 07 PROPOSED ELEVATIONS
- 08 PROPOSED SECTIONS
- 09 DEMOLITION
- 10 CONSTRUCTION NOTES
- 11 FIRE STRATEGY
- 12 SETTING OUT
- 13 APARTMENT SETTING OUT
- 14 WALL AND PARTITION TYPES
- 15 FLOOR AND ROOF TYPES
- 16 GROUND WORKS DETAIL
- 17 SUPERSTRUCTURE DETAILS
- 18 MASONRY
- 19 INTERNAL DETAILS
- 20 LIFT AND STAIRS
- 21 ROOF DETAILS
- 22 WINDOW PACKAGE
- 23 DOOR PACKAGE
- 24 METAL WORK
- 25 FACADES
- 26 EXTERNALS PACKAGE
- 27 BATHROOM PACKAGE
- 28 KITCHEN PACKAGE
- 29 PATTERNS
- 30 ELECTRICAL & MECHANICAL
- 31 REFLECTED CEILING PLANS
- 32 FINISHES & WAYFINDING
- 33 LEGAL
- 34 AS BUILT



CODA Studios Ltd, 70-71 Cornish Place, Cornish St, Sheffield, S6 3AF
T: 0114 279 4931 E: information@codastudios.co.uk

Client	Richard Senior		
Project	Old Mill Lane, Thurgoland		
Drawn	Checked	Date	Scale @ A1
RH	DB	06/07/2022	1 : 100

Title
Proposed Plans and Elevations - Option 3

Suitability Code Purpose for issue
DESIGN

Drawing No
3145 - CDA - 00 - ZZ - DR - A - 0401

Project Originator Volume Level Type Role Number Revision