




WEST ELEVATION

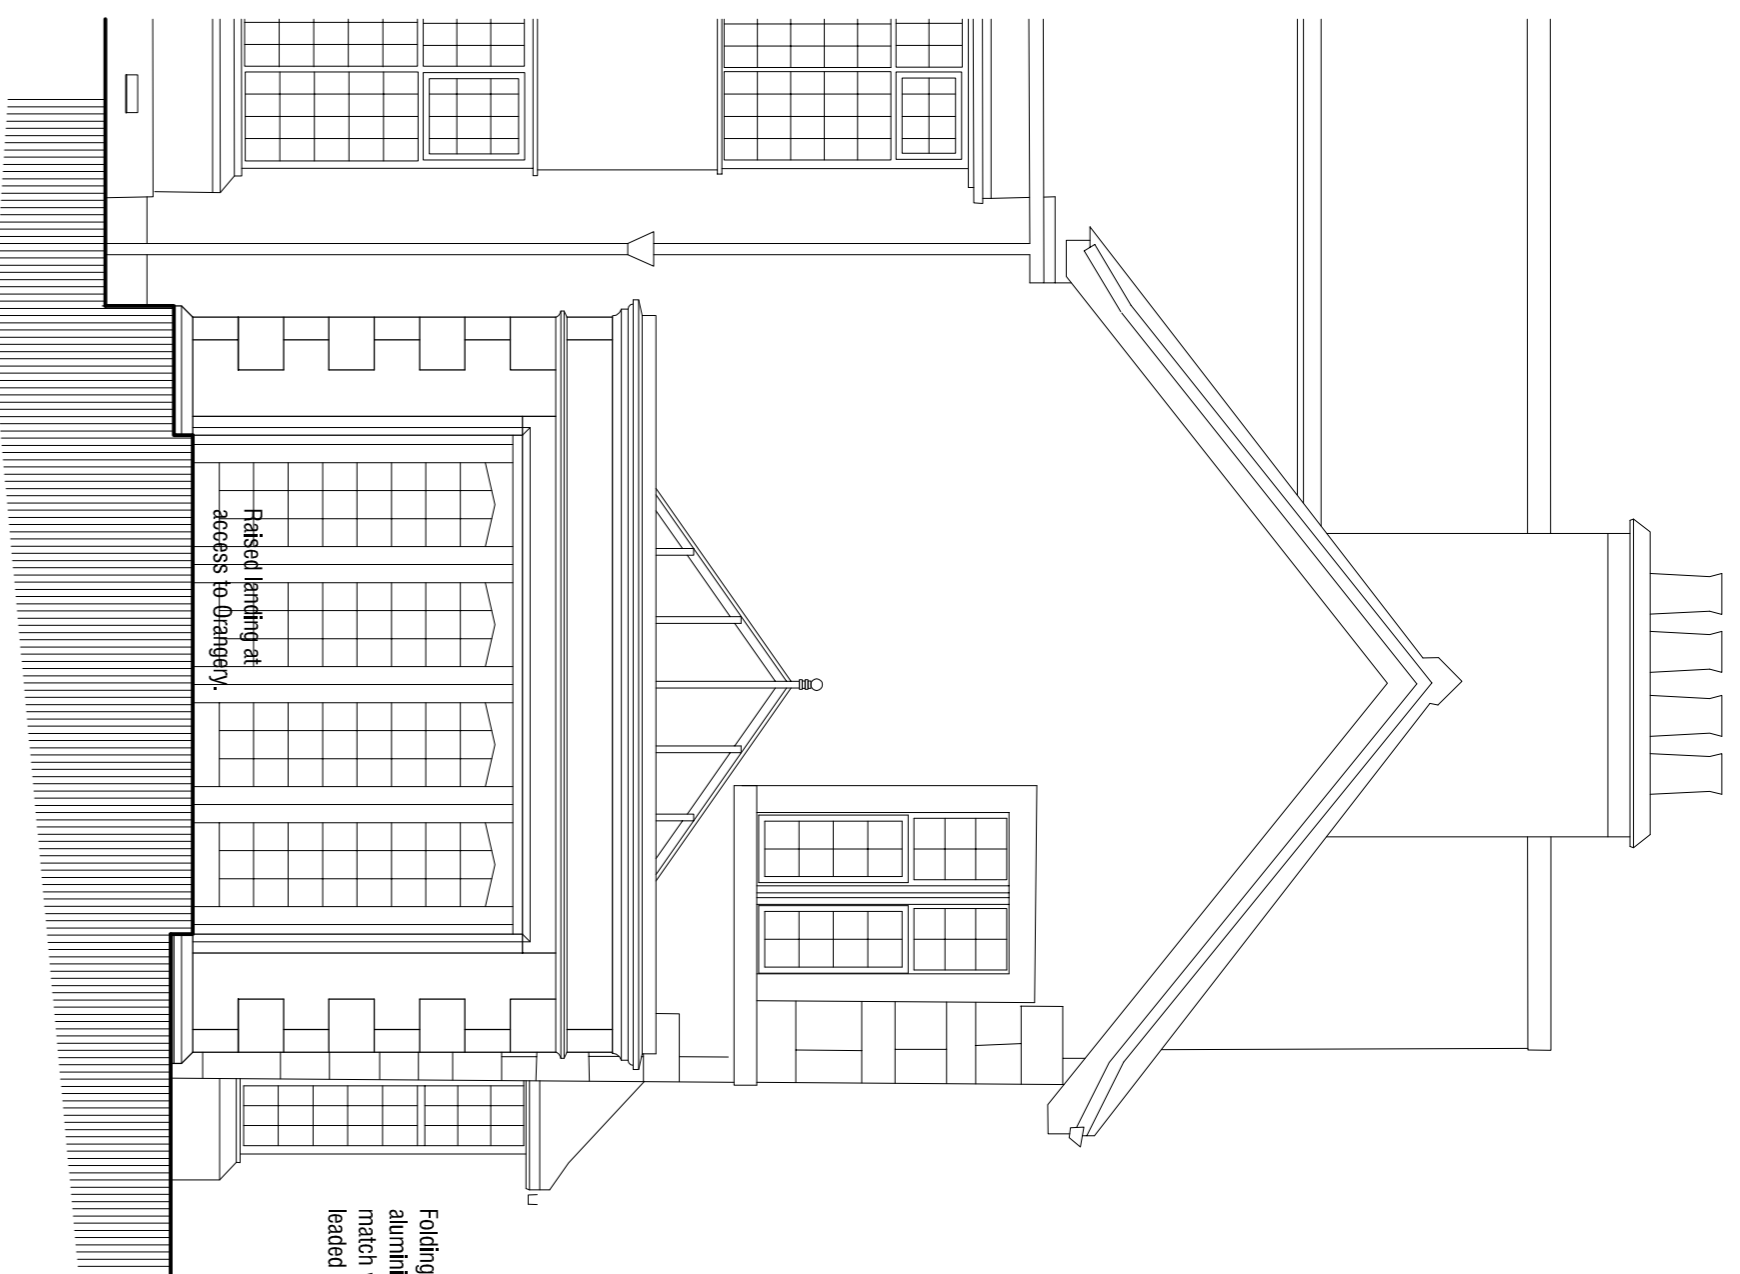


SOUTH ELEVATION

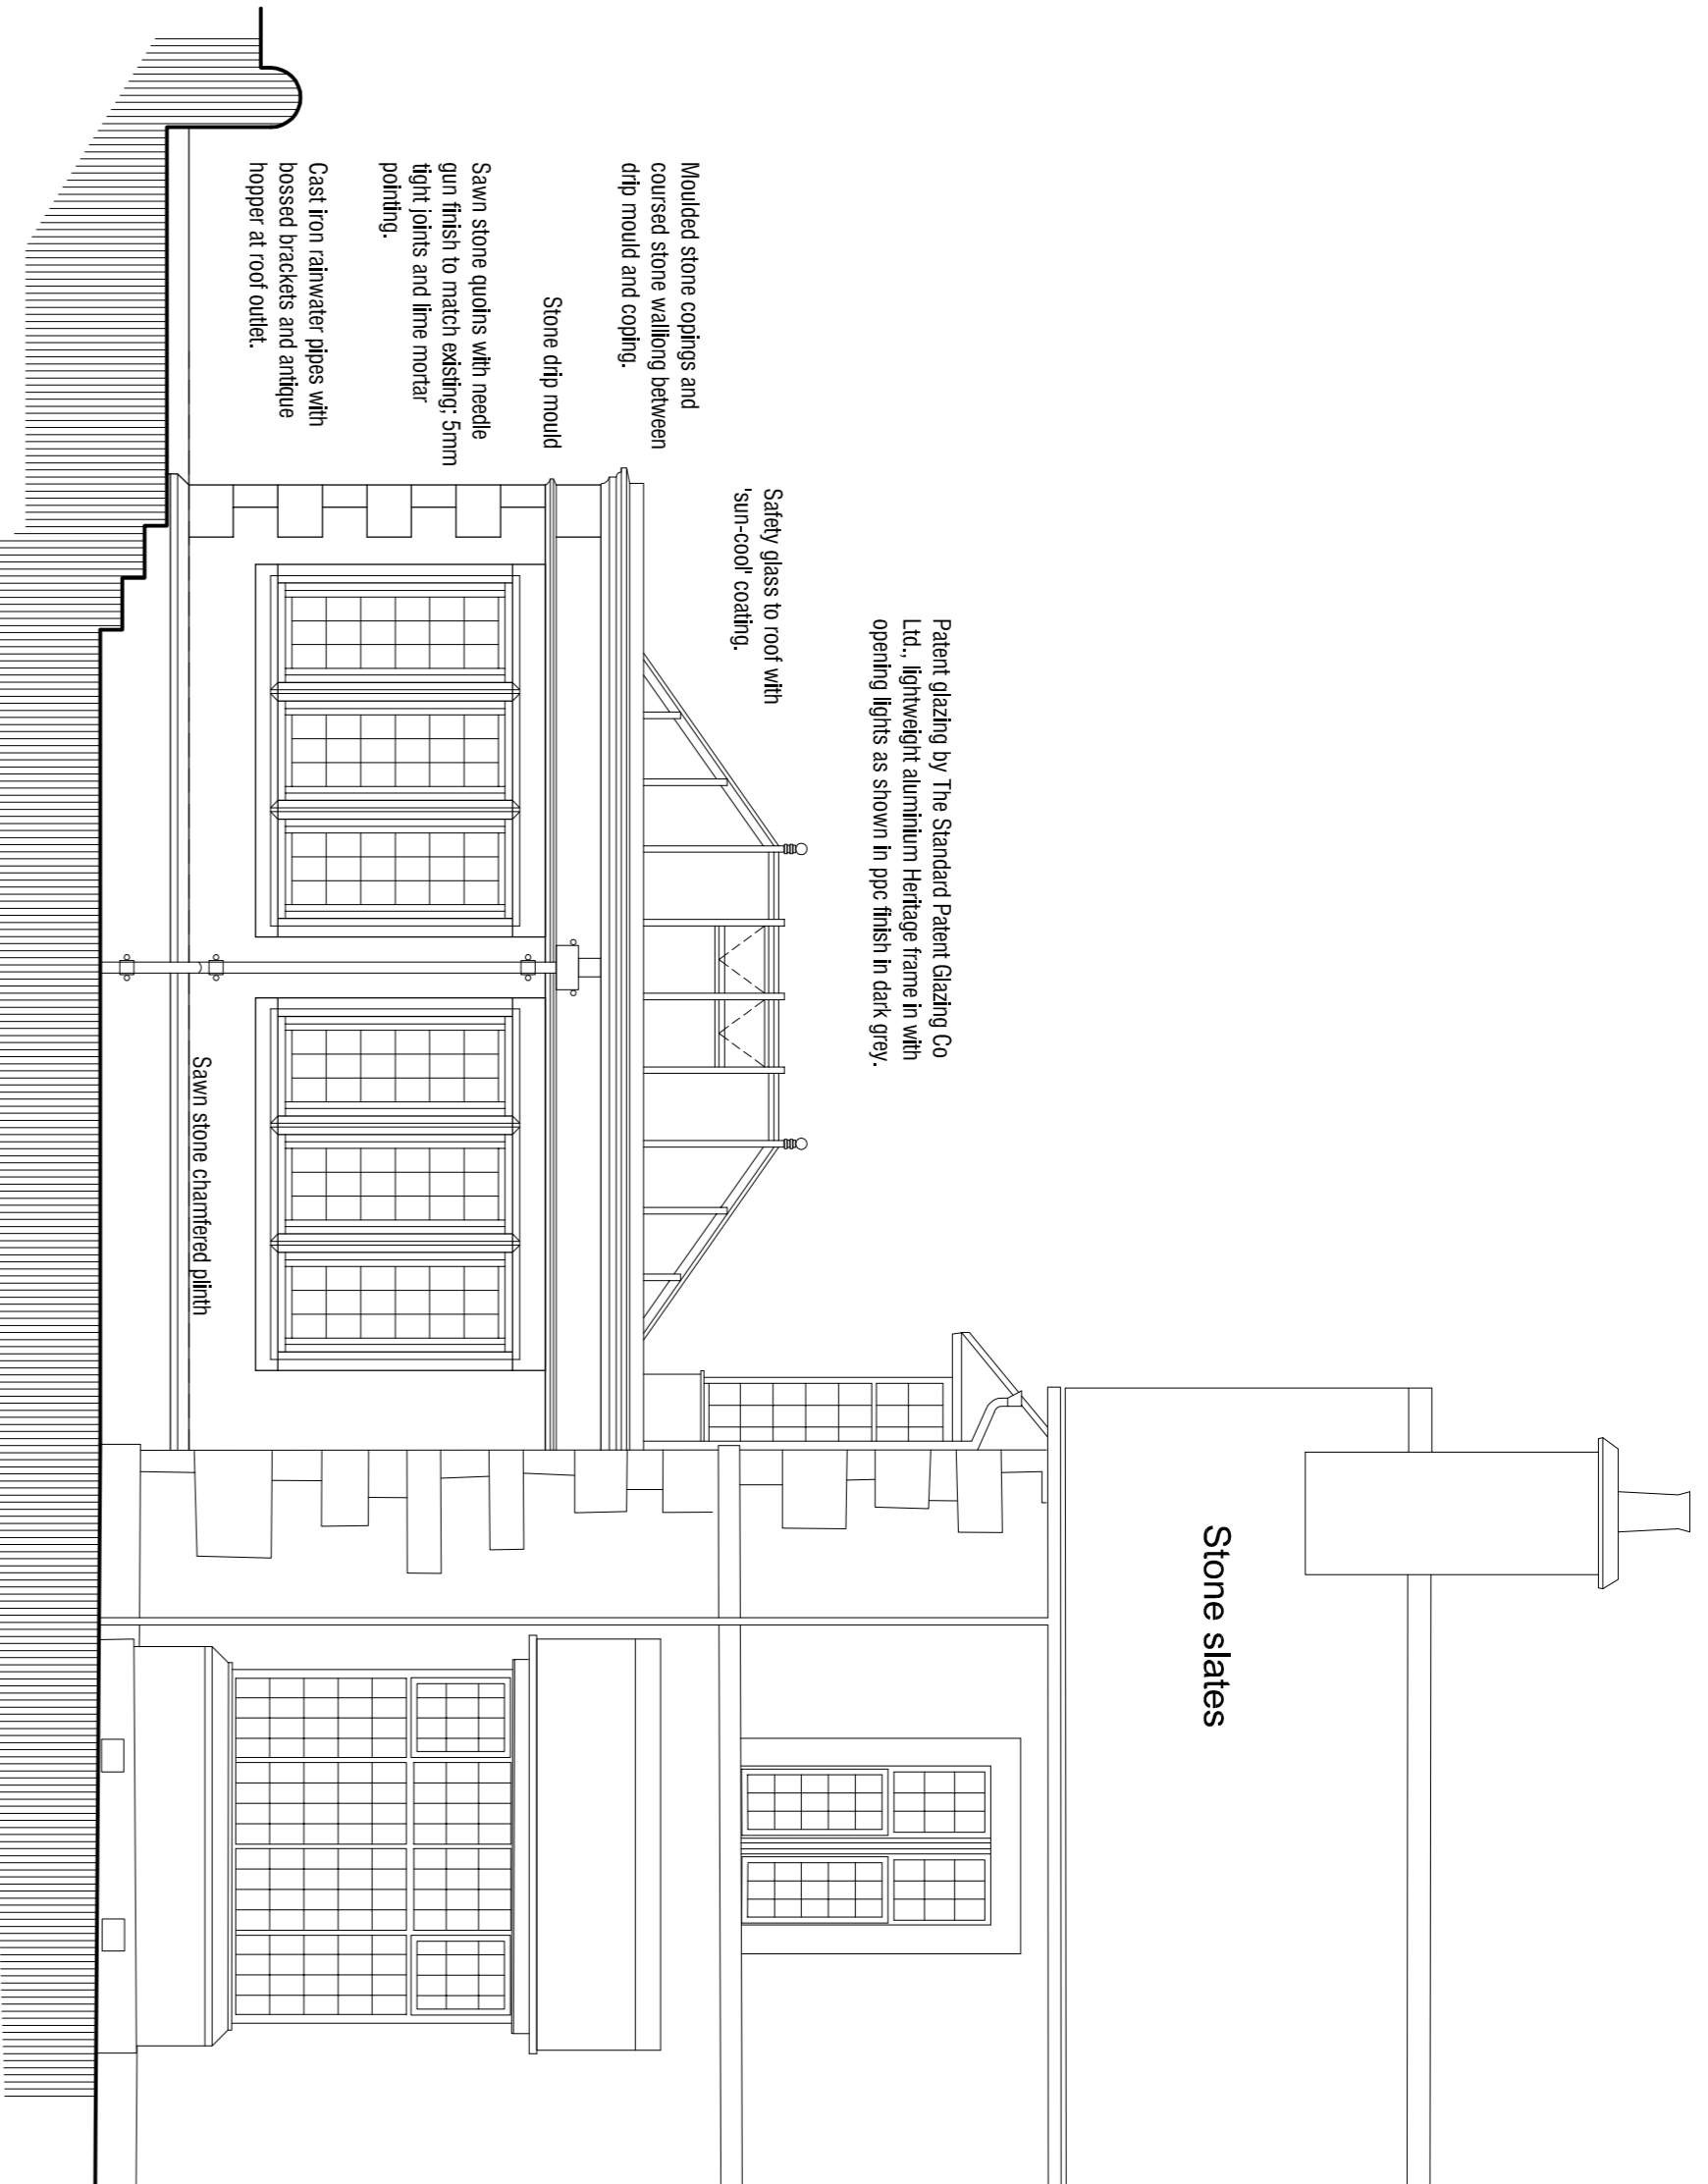


EAST ELEVATION

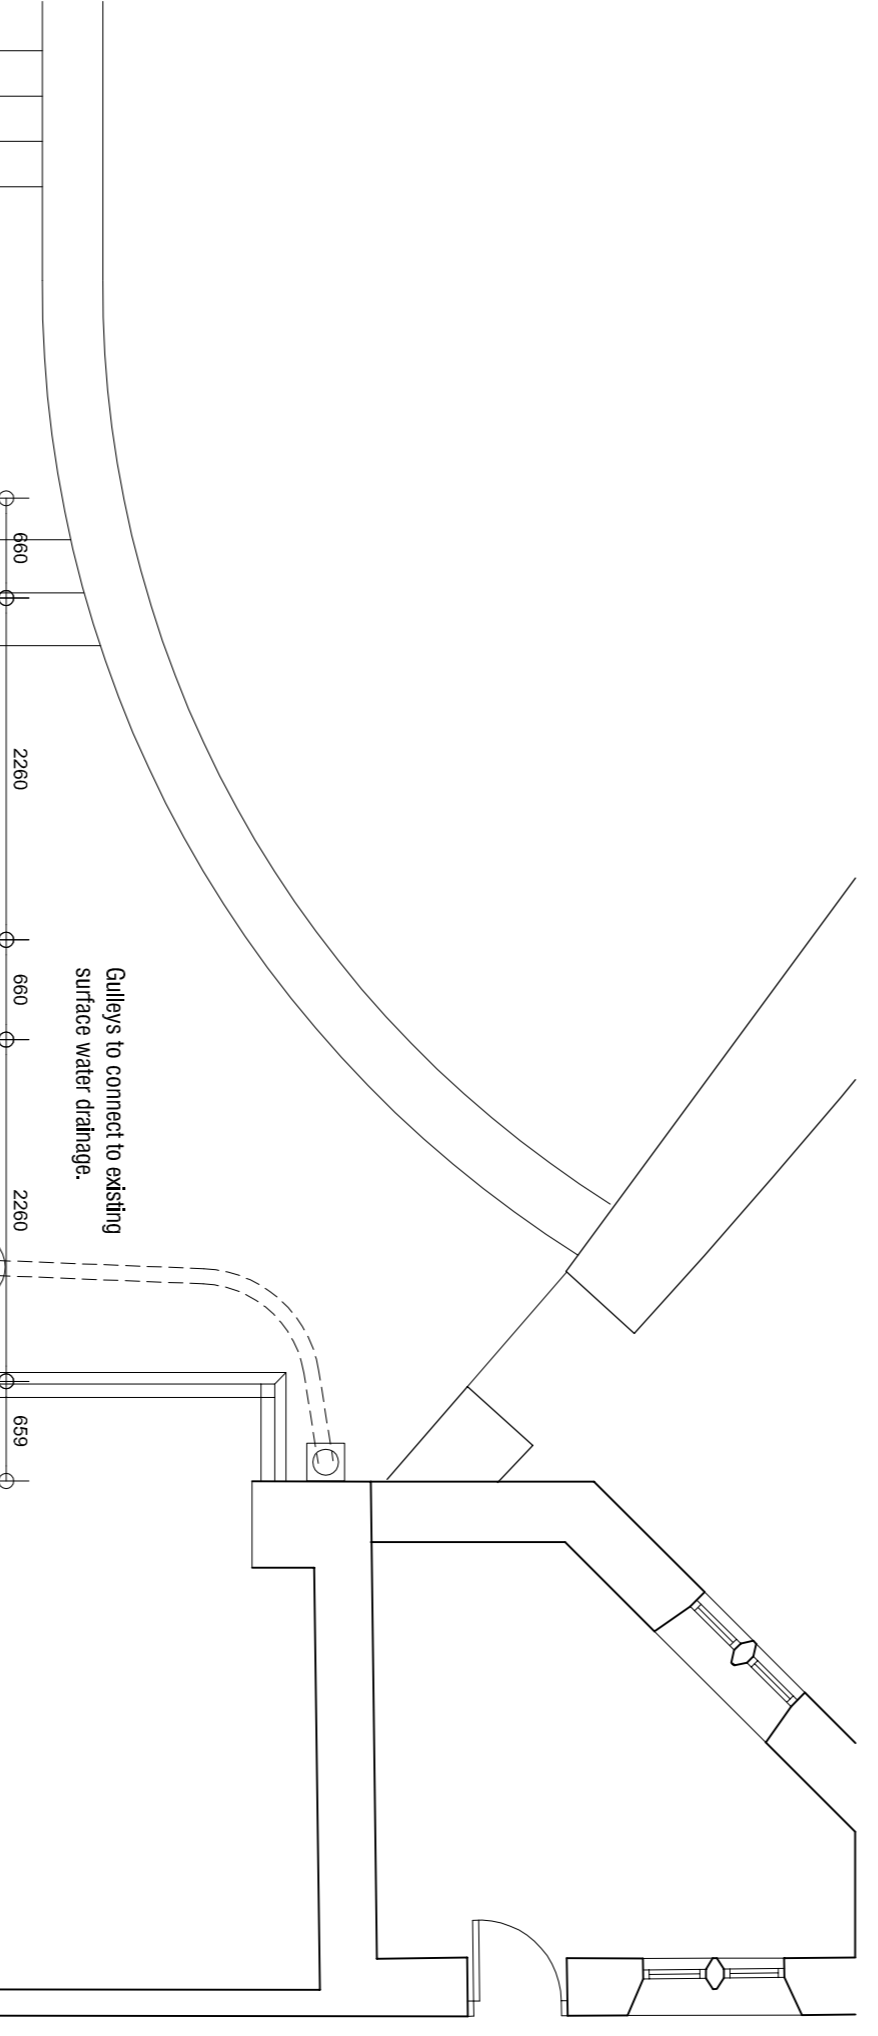


GROUND FLOOR PLAN

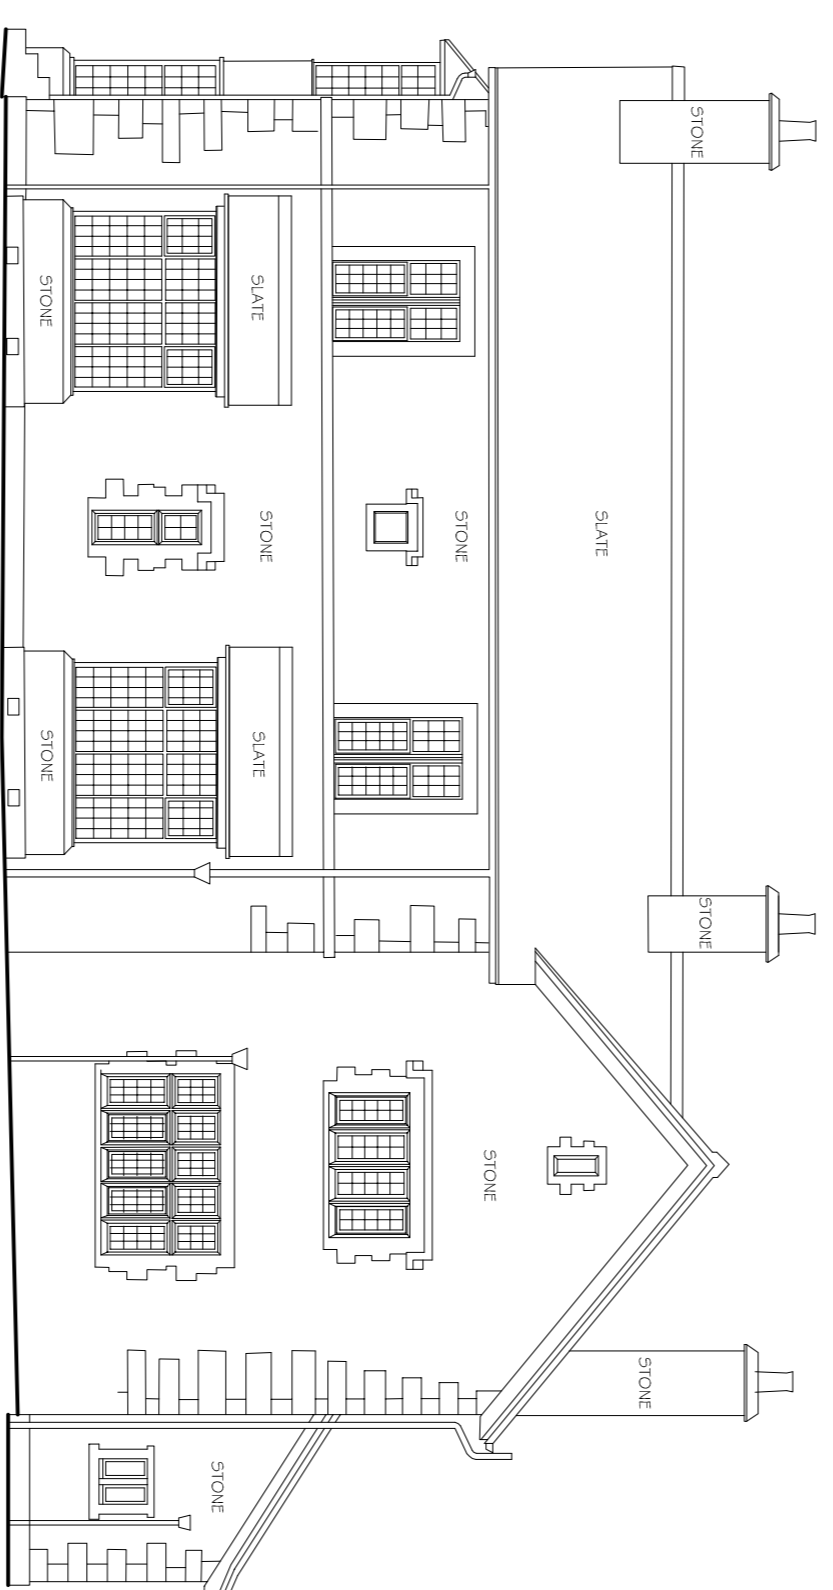


Existing East Elevation

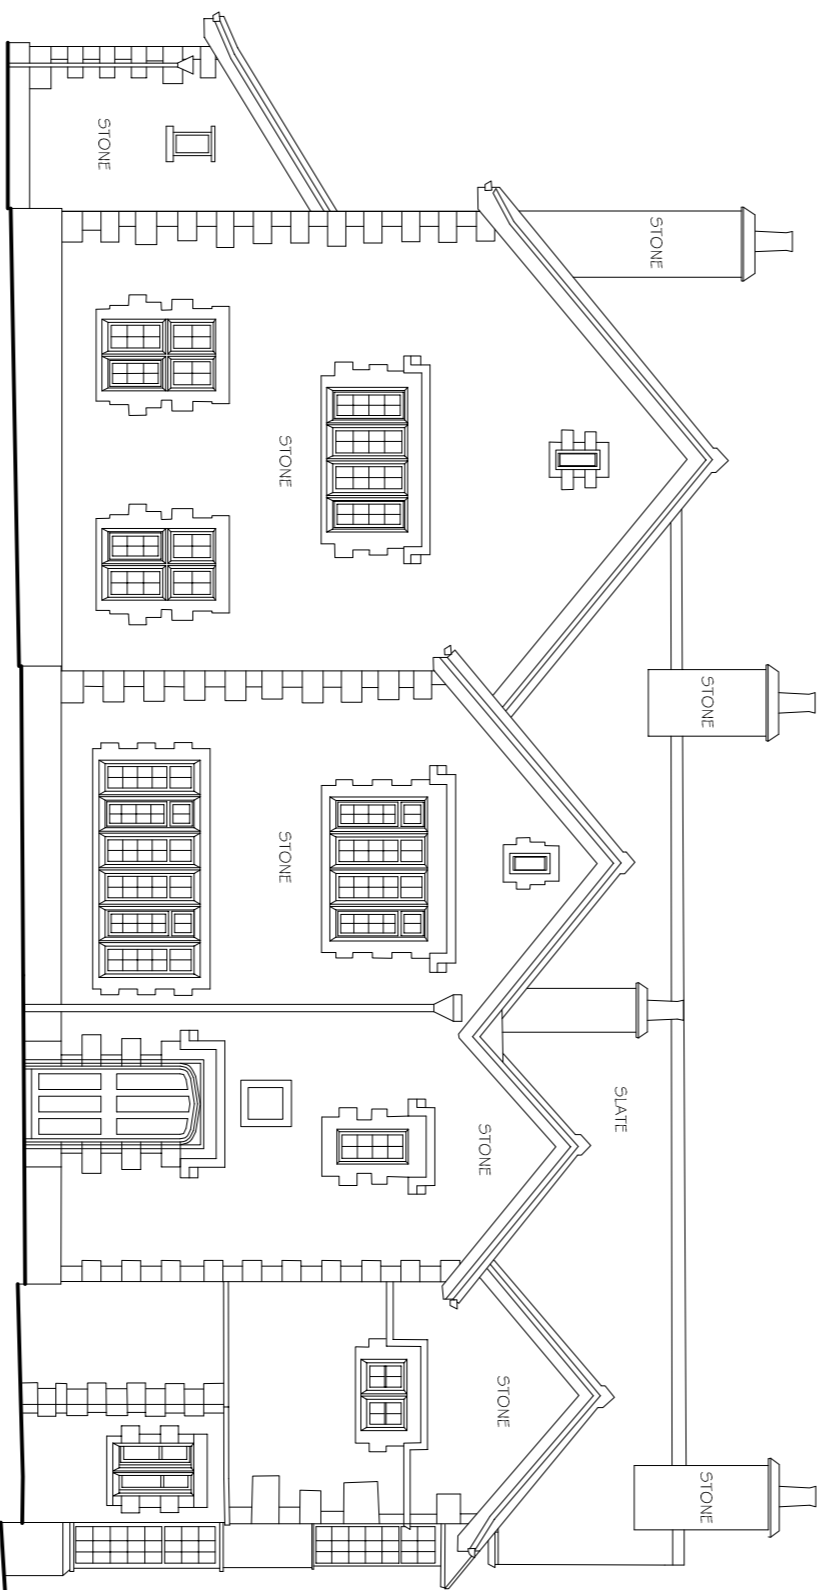

Existing West Elevation

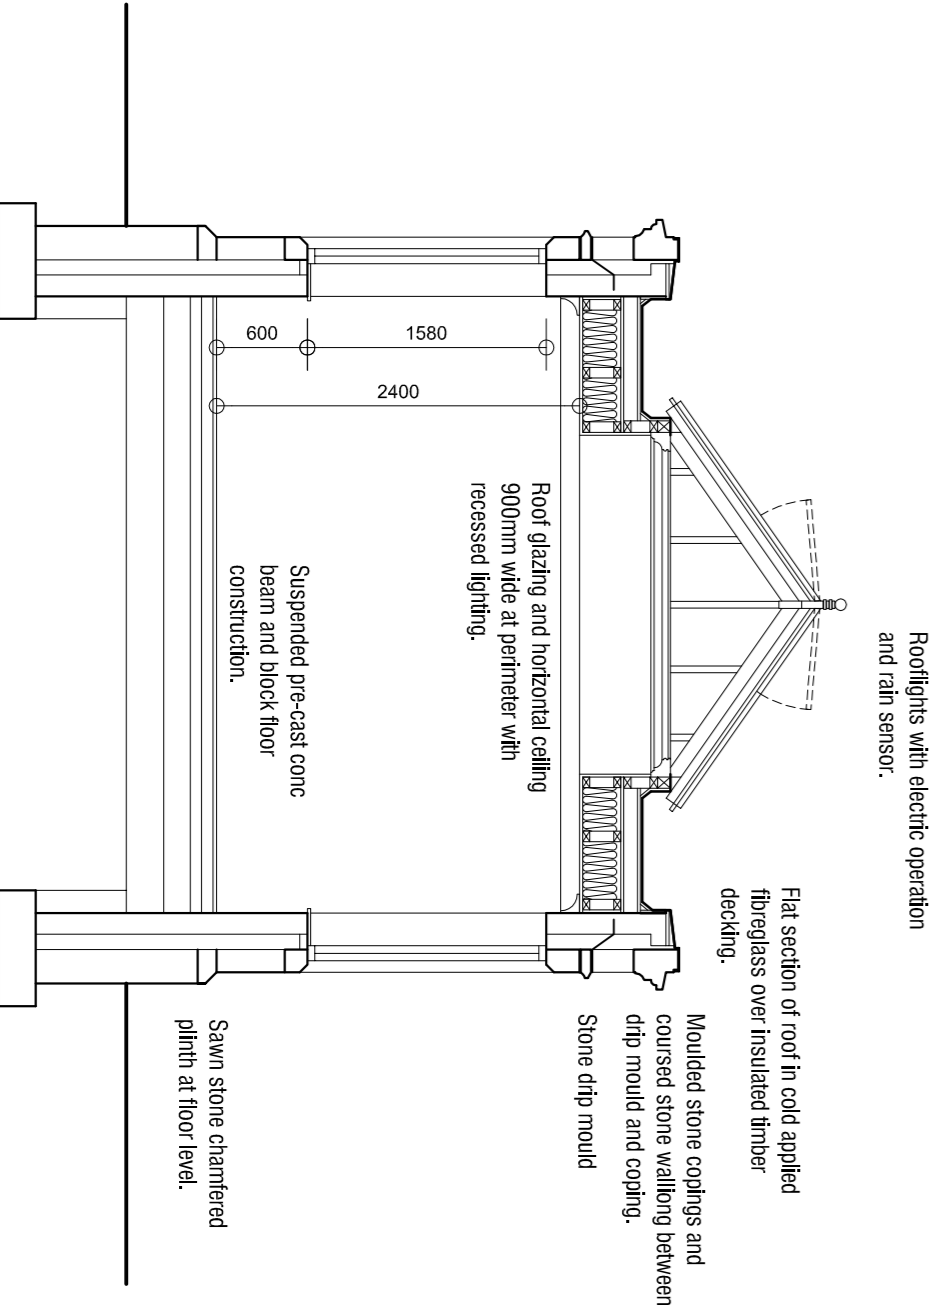

Typical Section

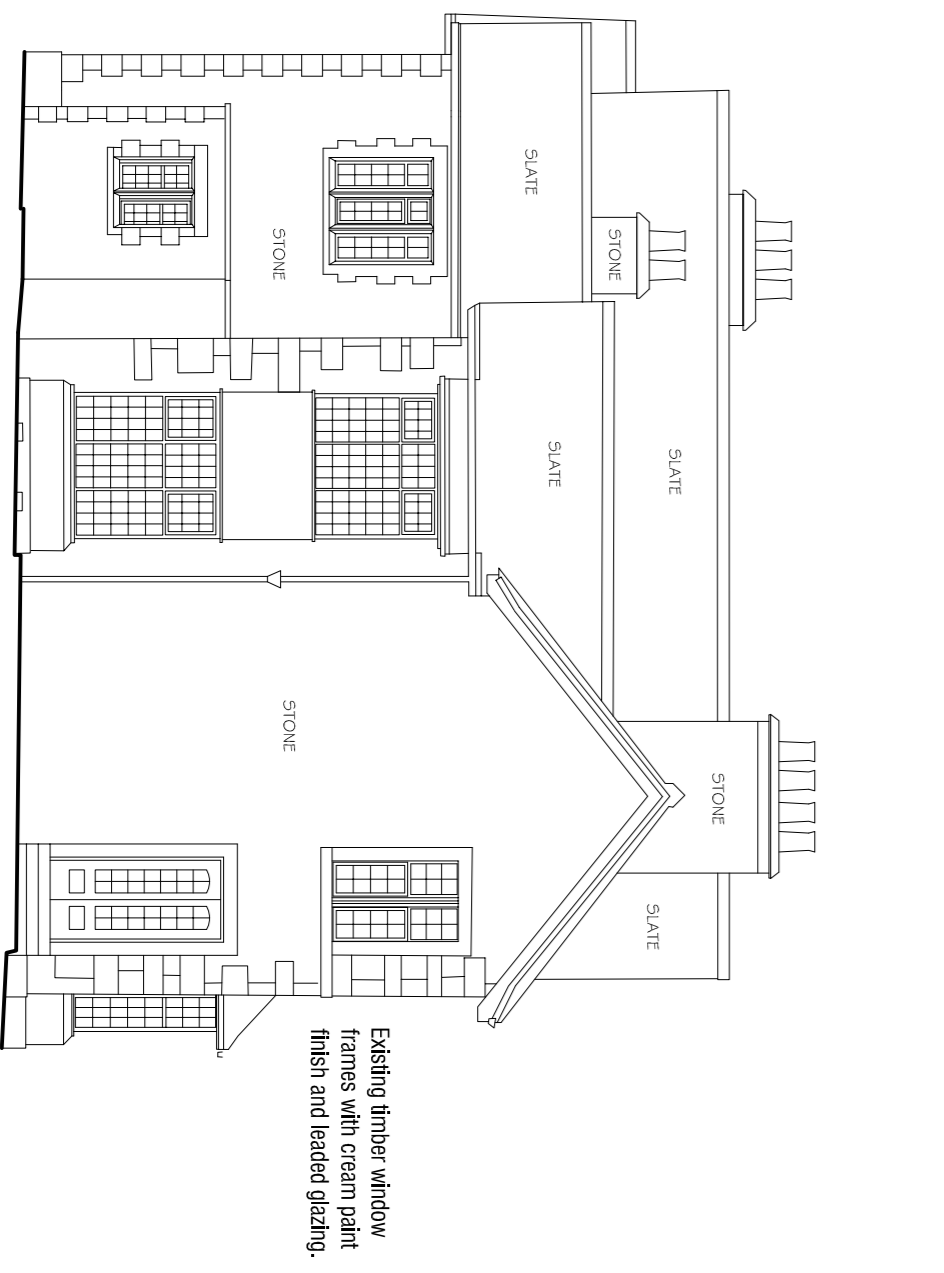

Existing South Elevation

A 11.07.2015 Add Existing Elevations.

DALE HOUSE
TINY DALE
CAWTHORNE
BARNISLEY

PROPOSALS

ORANGERY EXTENSION

architectural design and building consultants
mboothdesign
Fairfield House
Barnisley Close Barnisley
T. 01726 266200
M. 07726 266200
E. mboothdesign@btconnect.com

Scale 1:50 @A1
Date JULY 2015
DWG No. P101
Rev. A

Drawn: ALB
Ref. 12.21
Rev. A

Copyright reserved. All drawings are the property of mboothdesign and shall not be reproduced without written permission. No liability is accepted for any errors or omissions.