

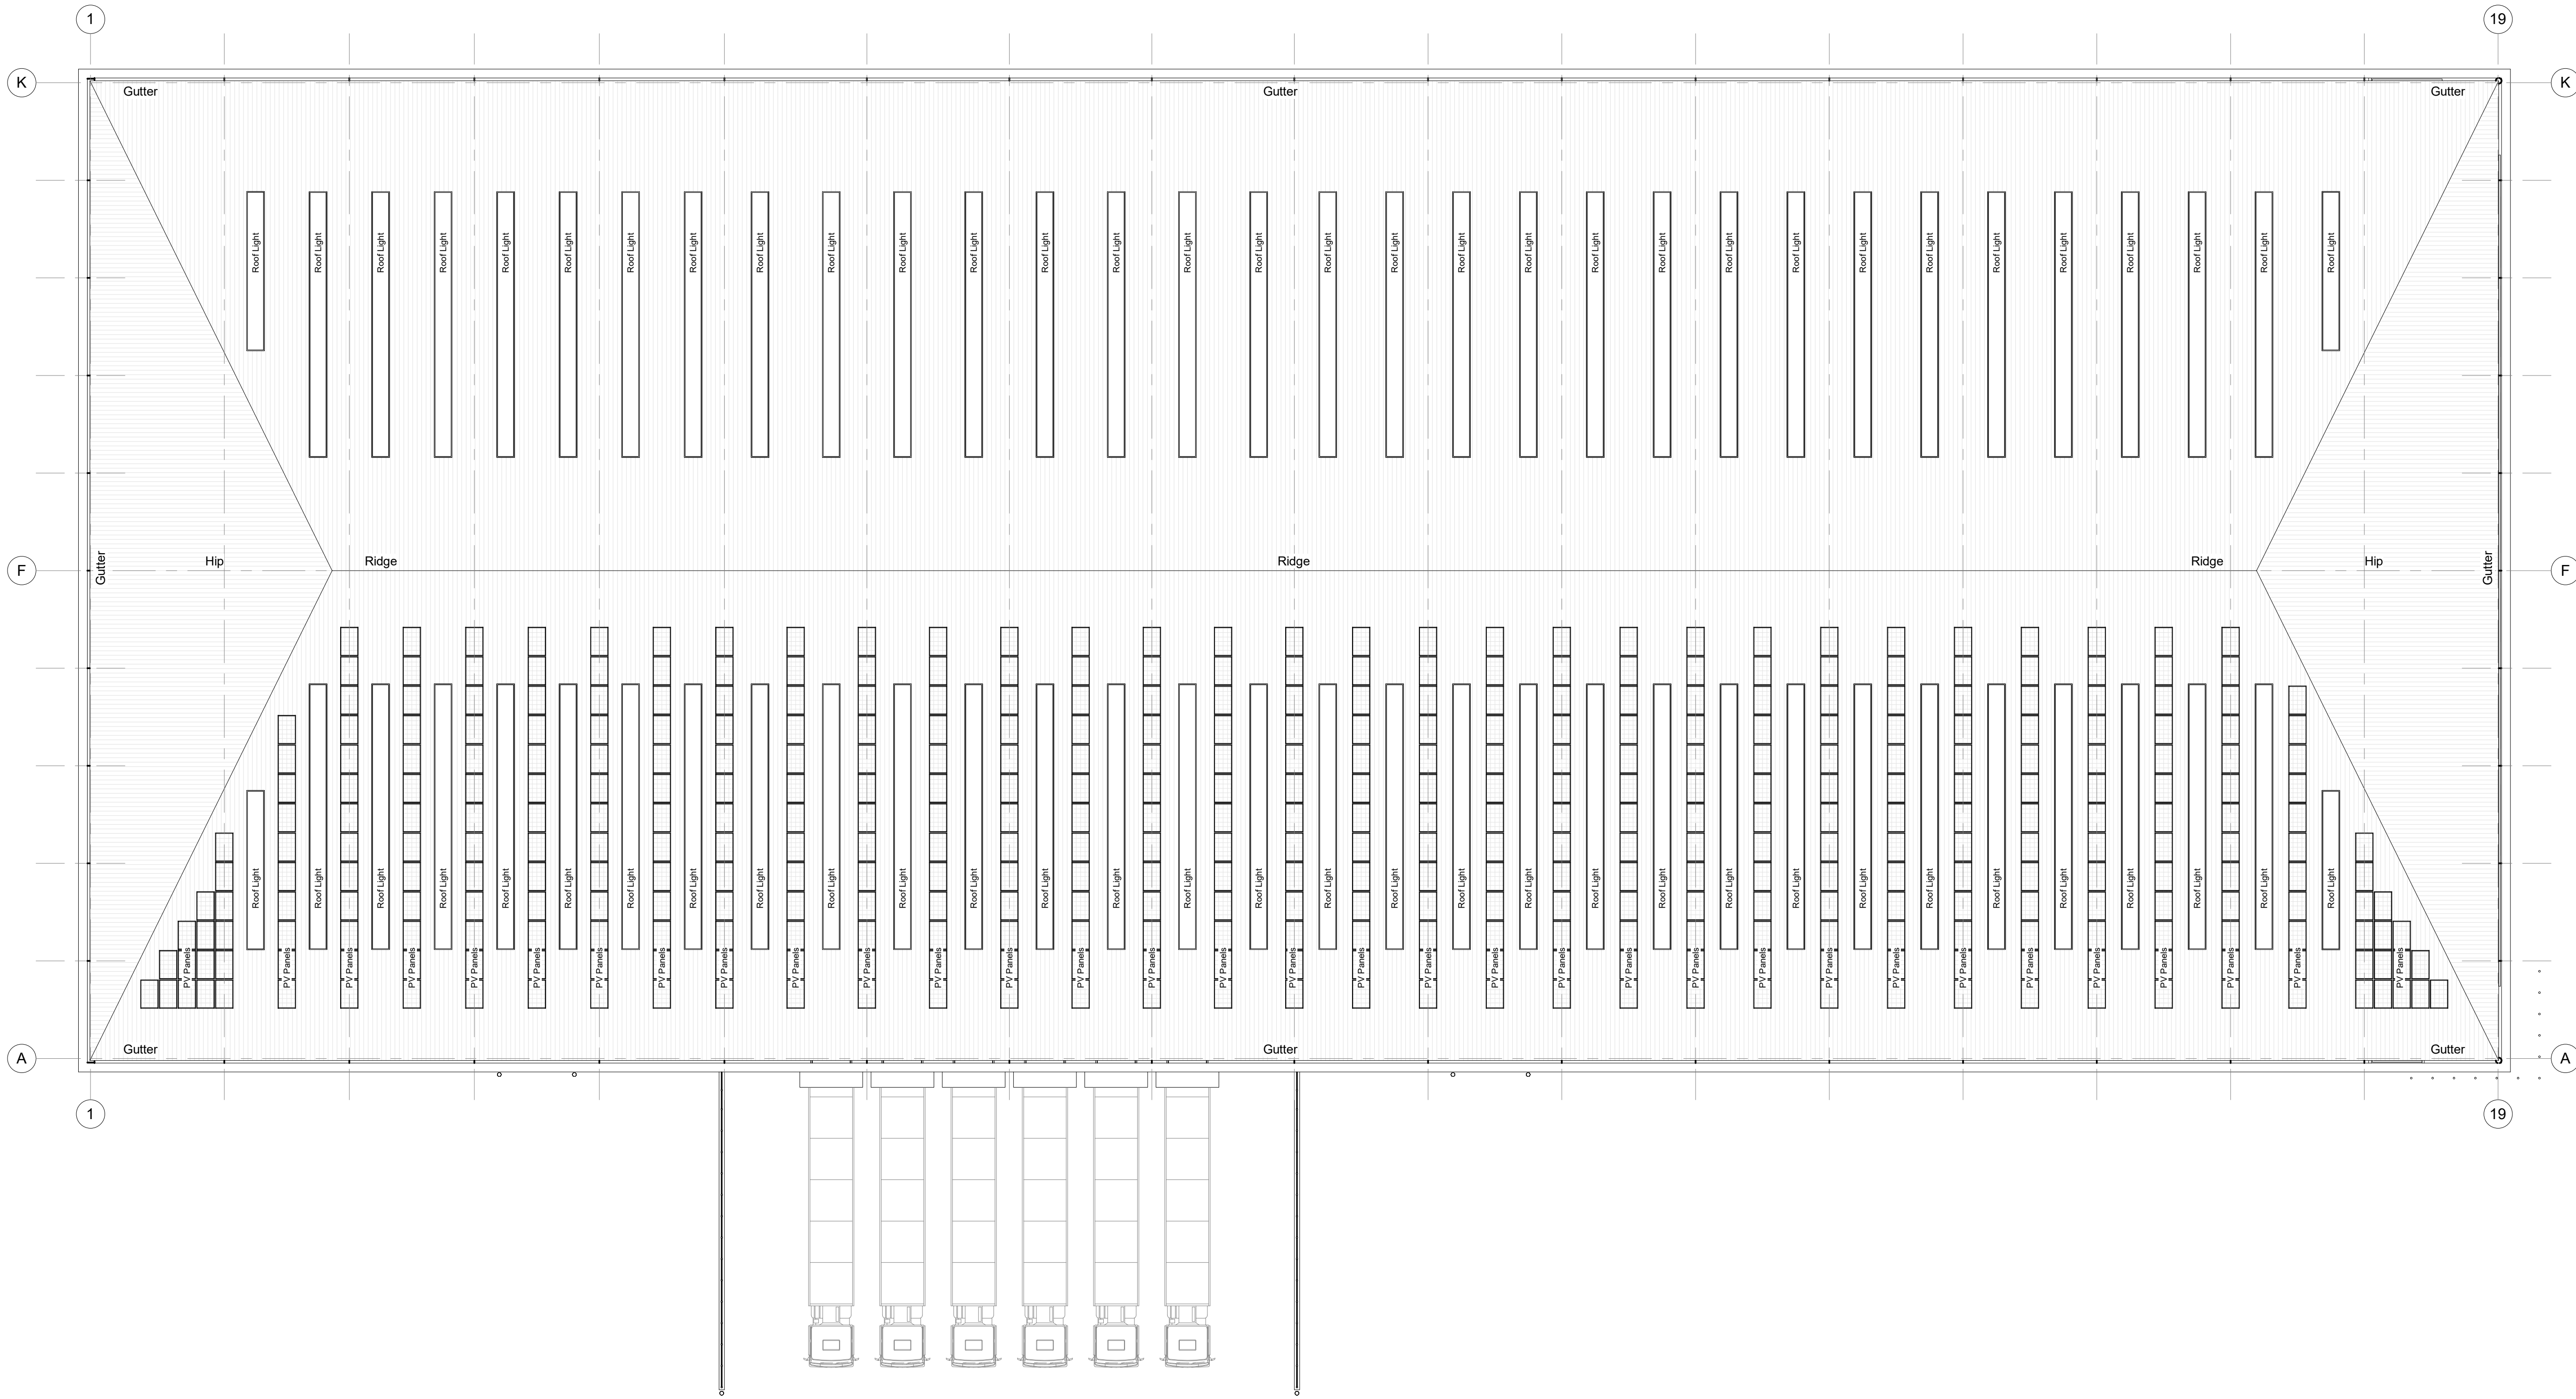


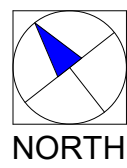

Roof Plan
1 : 200

 

NOTES
12% indicative rooflight
PV panels shown subject to requirement
Roof to be Profiled built up system

Project Title	PROPOSED Industrial Development				Drawing Title	Roof Plan		Rev	
	Capitol Park Junction 37 M1 Higham Lane Barnsley Sterling Capital PLC				Job-Dwg No	11138-1 - (P)133			
Client	STERING CAPITAL PLC				■ Wakefield, WF1 3GA t. 01924 291800 ☐ Carvers Warehouse, 77 Dale Street, Manchester, M1 2HG t. 0161 2388555 ☐ The Old Rectory, 79 High Street, Newport Pagnell, MK16 8AB t. 01908 211377 ☐ 101 London Road, Reading, RG1 5BY t. 0118 9507700 ☐ 10 Gales Court, 38 Christophers Place, London, W1U 1JJ t. 0207 4091215 THE HARRIS PARTNERSHIP ARCHITECTS www.harrispartnership.com				
Status	RESERVE MATTER APPLICATION								
Scale	As indicated		Drawing Size		A1				
Drawn By	NBB	Checked By	PSM	Date	08.2022				

The Harris Group Ltd does not accept liability for any deviation to our drawings or specification.
This drawing is copyright and may not be reproduced in whole or part without written authority. Do not scale off this drawing.