





REAR ELEVATION SCALE 1:100@A3

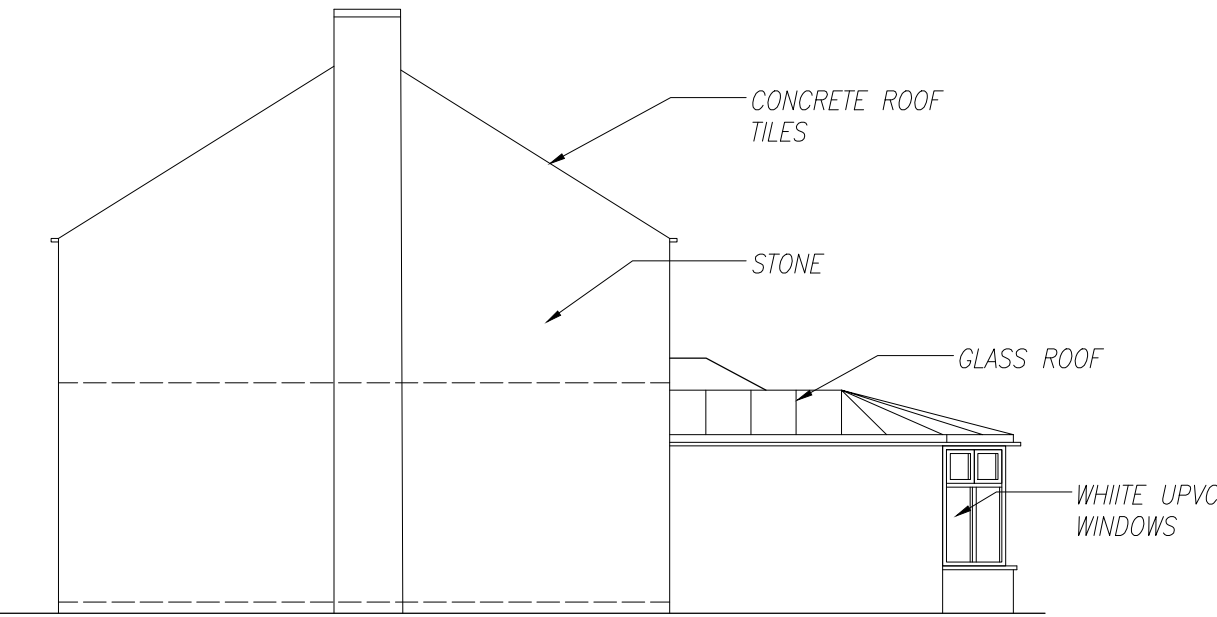

SIDE 1 ELEVATION SCALE 1:100@A3

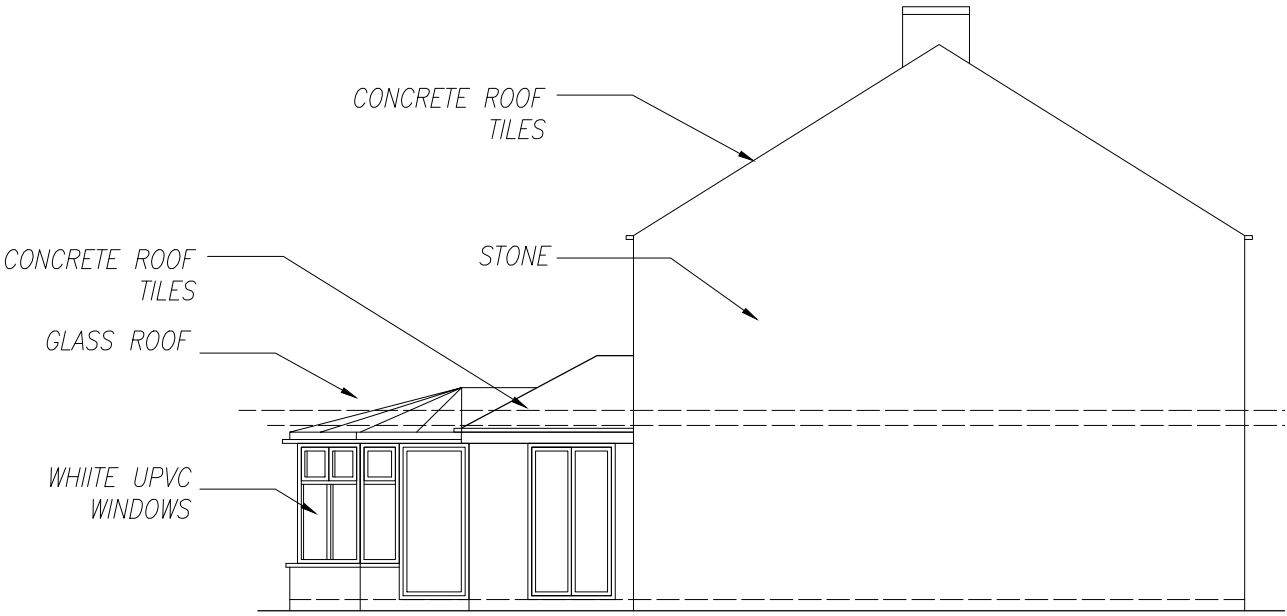

SIDE 2 ELEVATION SCALE 1:100@A3

Revision - date drawn 08/06/2023 Drawn By AMA
Comments FIRST ISSUE

SPACE
studio



18 Mylor Road
Sheffield
S11 7PF

Telephone +44 (0) 114 263 1762

client VICTORIA CLIFTON
project 19 BROOKFIELD, OXSPRING, SHEFFIELD
S36 8WG

EXISTING ELEVATIONS		
title	EXISTING ELEVATIONS	
drawing no	A23-135-03	revision -
scale	1:100@A3	date drawn 08/06/2023