



This drawing is the copyright and remains the property of Charrette Architecture Ltd and must not be reproduced in whole or in part without their written permission.
 Do not scale from this drawing. Refer to printed dimensions only. All dimensions are to be checked by using site measurements and discrepancies reported to the designers.
 This drawing must be read in conjunction with all other Consultants and Subcontractors drawings, together with any written specifications and relevant contract documents


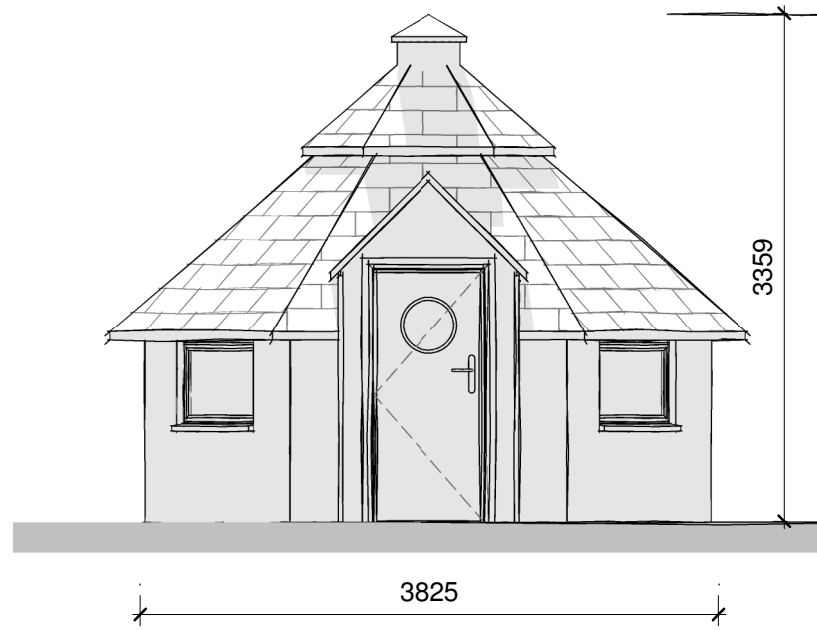


Hut Front Elevation
Scale 1 : 50

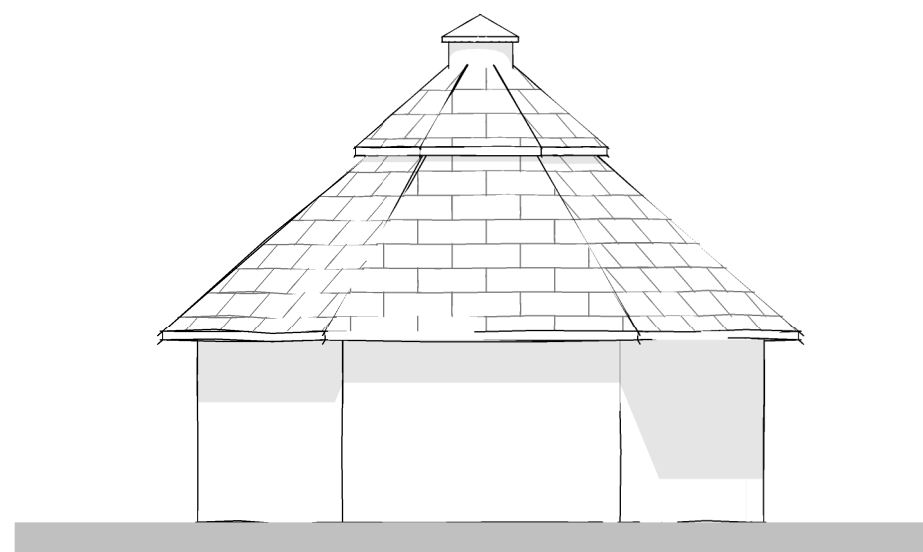


Hut Rear Elevation
Scale 1 : 50


Hut Roof Plan as Proposed
Scale 1 : 1000

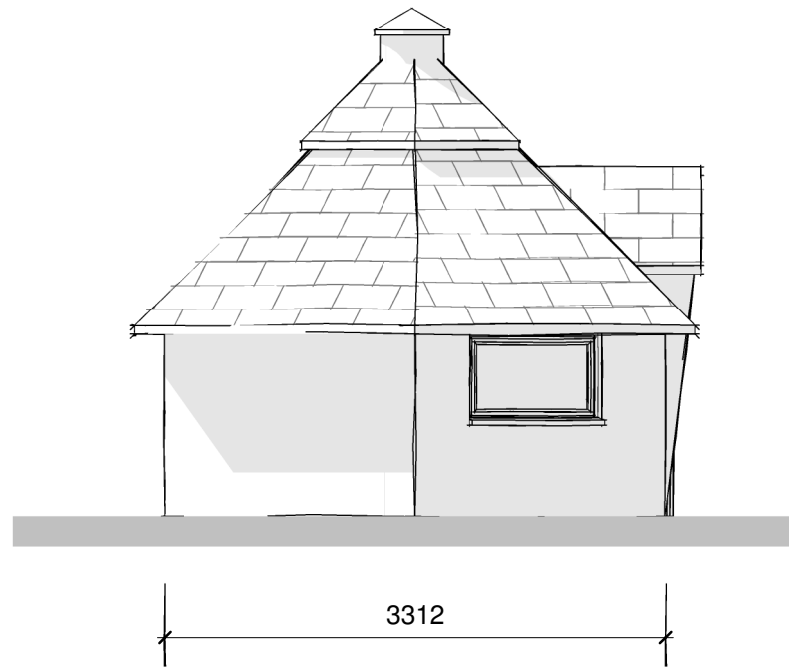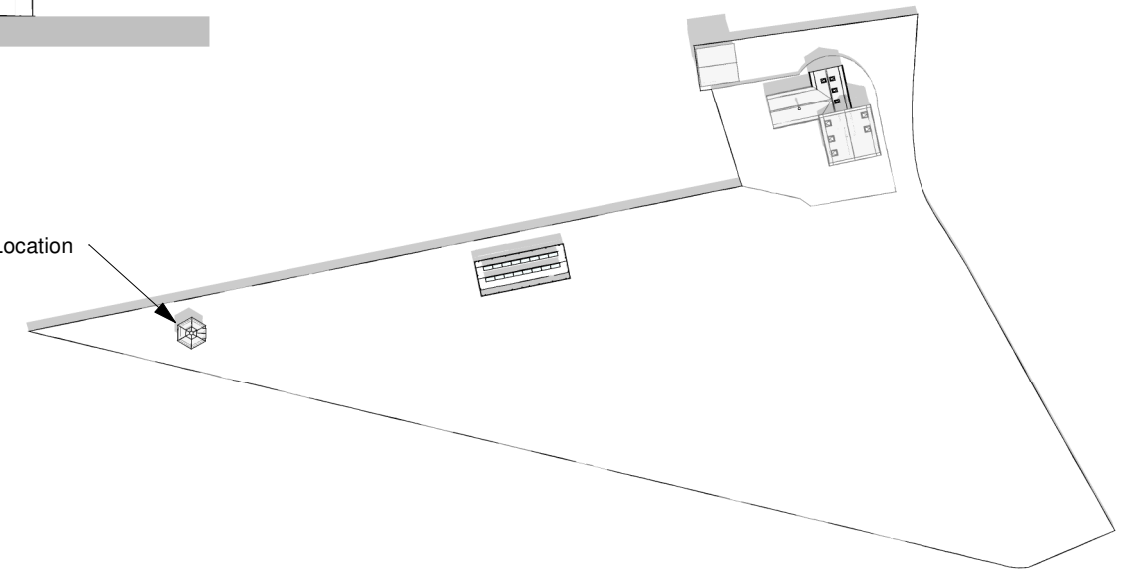

Hut Side Elevation
Scale 1 : 50

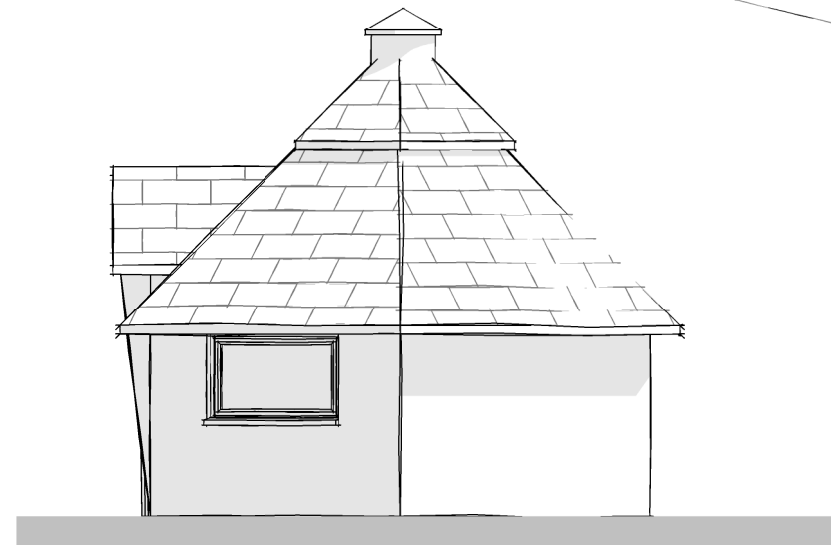

Hut Side Elevation 2
Scale 1 : 50

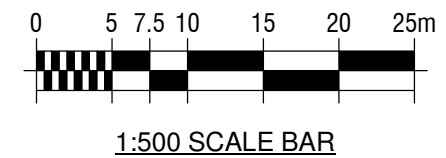

Charrette Architecture Ltd

Charrette Architecture Ltd
 18 Ivy Bank Close, Penistone,
 South Yorkshire, S36 7GT
 Tel: 01226 766354
 Mobile: 07801 816598
 Email: dale@charrettearchitecture.co.uk
 Web: www.charrettearchitecture.co.uk

Project	1 Royd Moor Hall Farm S36 7RD	Client	Mr T Orr
Date	29/06/17	Title	Barbeque Hut
Scale	As indicated	Sheet Size	A3
Drawn	DRJ	Issue	Planning
Project Ref.	102-17	Drawing No.	P09
Revision		Revision	