




FRONT ELEVATION
AS PROPOSED

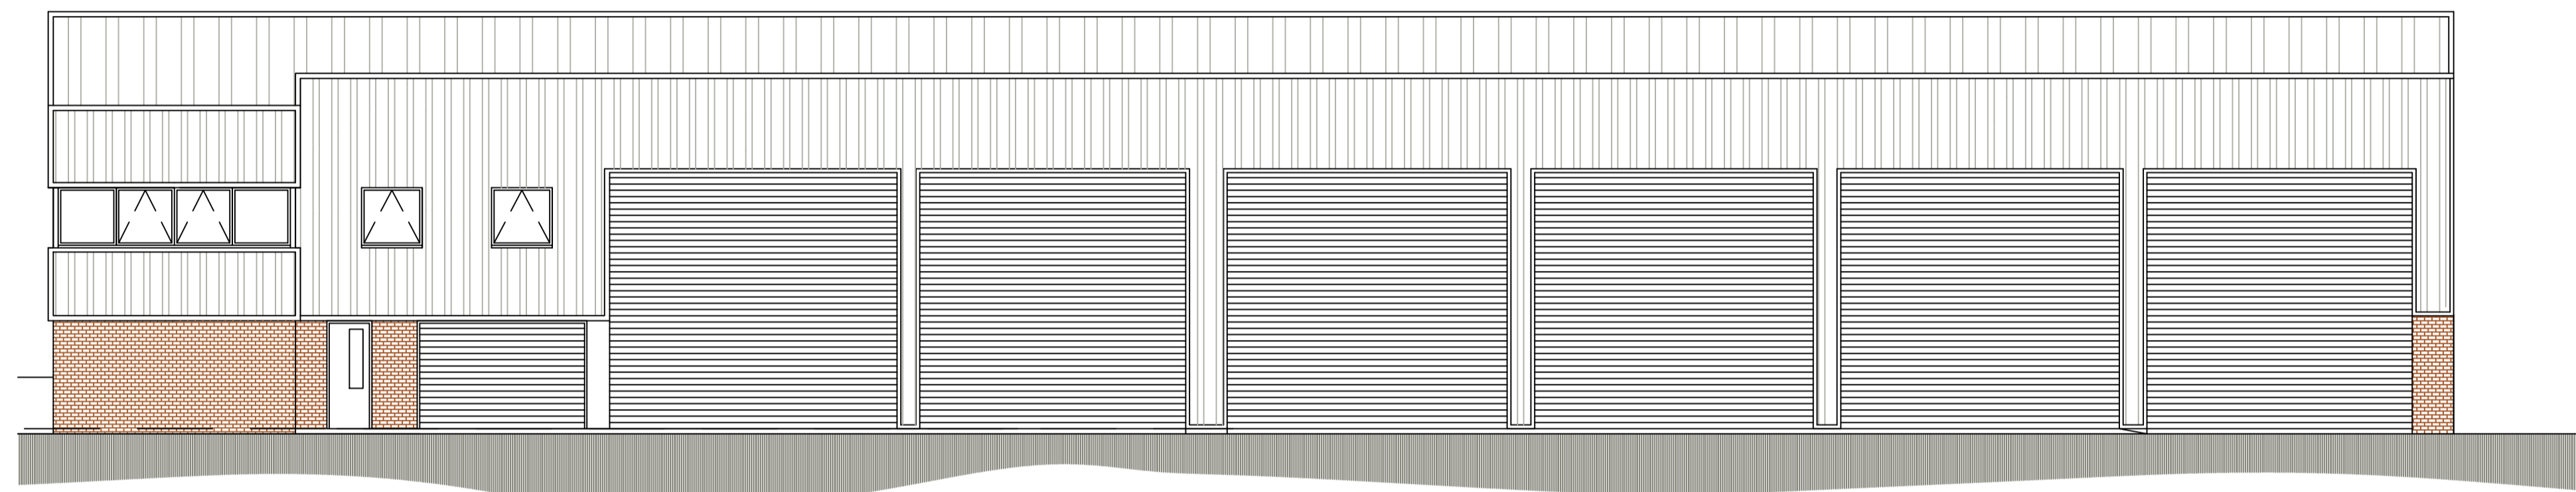


REAR ELEVATION
AS PROPOSED

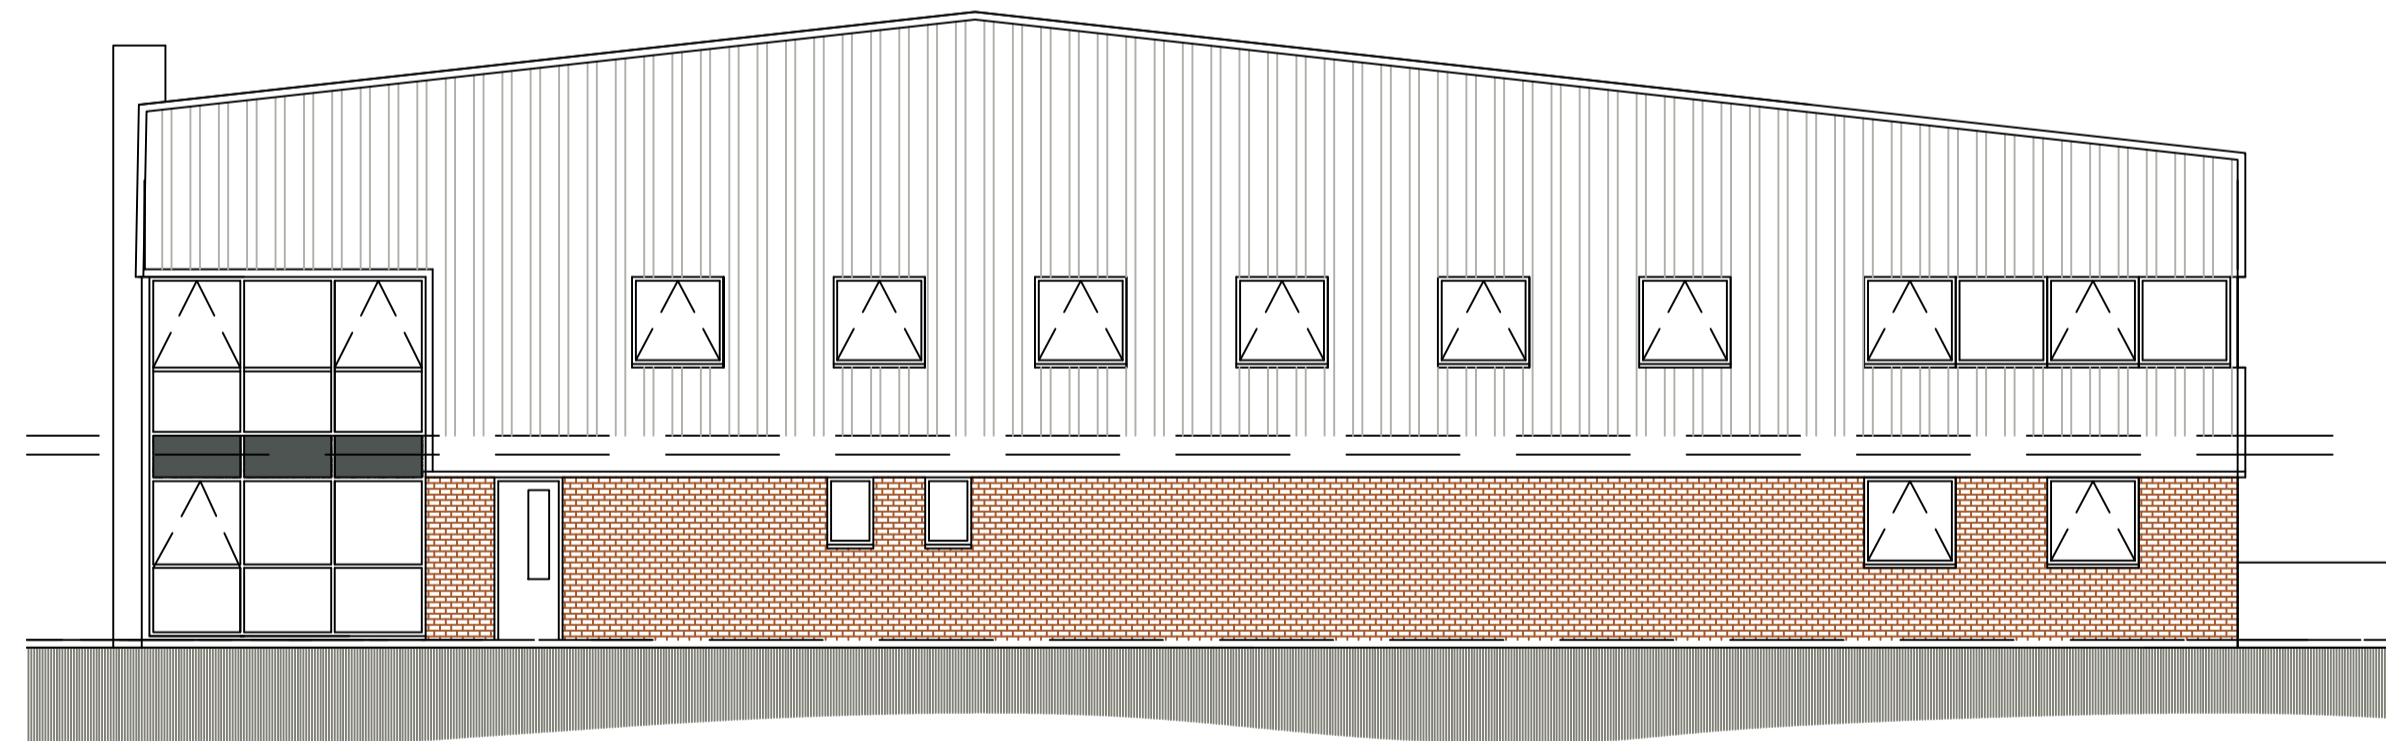

SIDE ELEVATION
AS PROPOSED

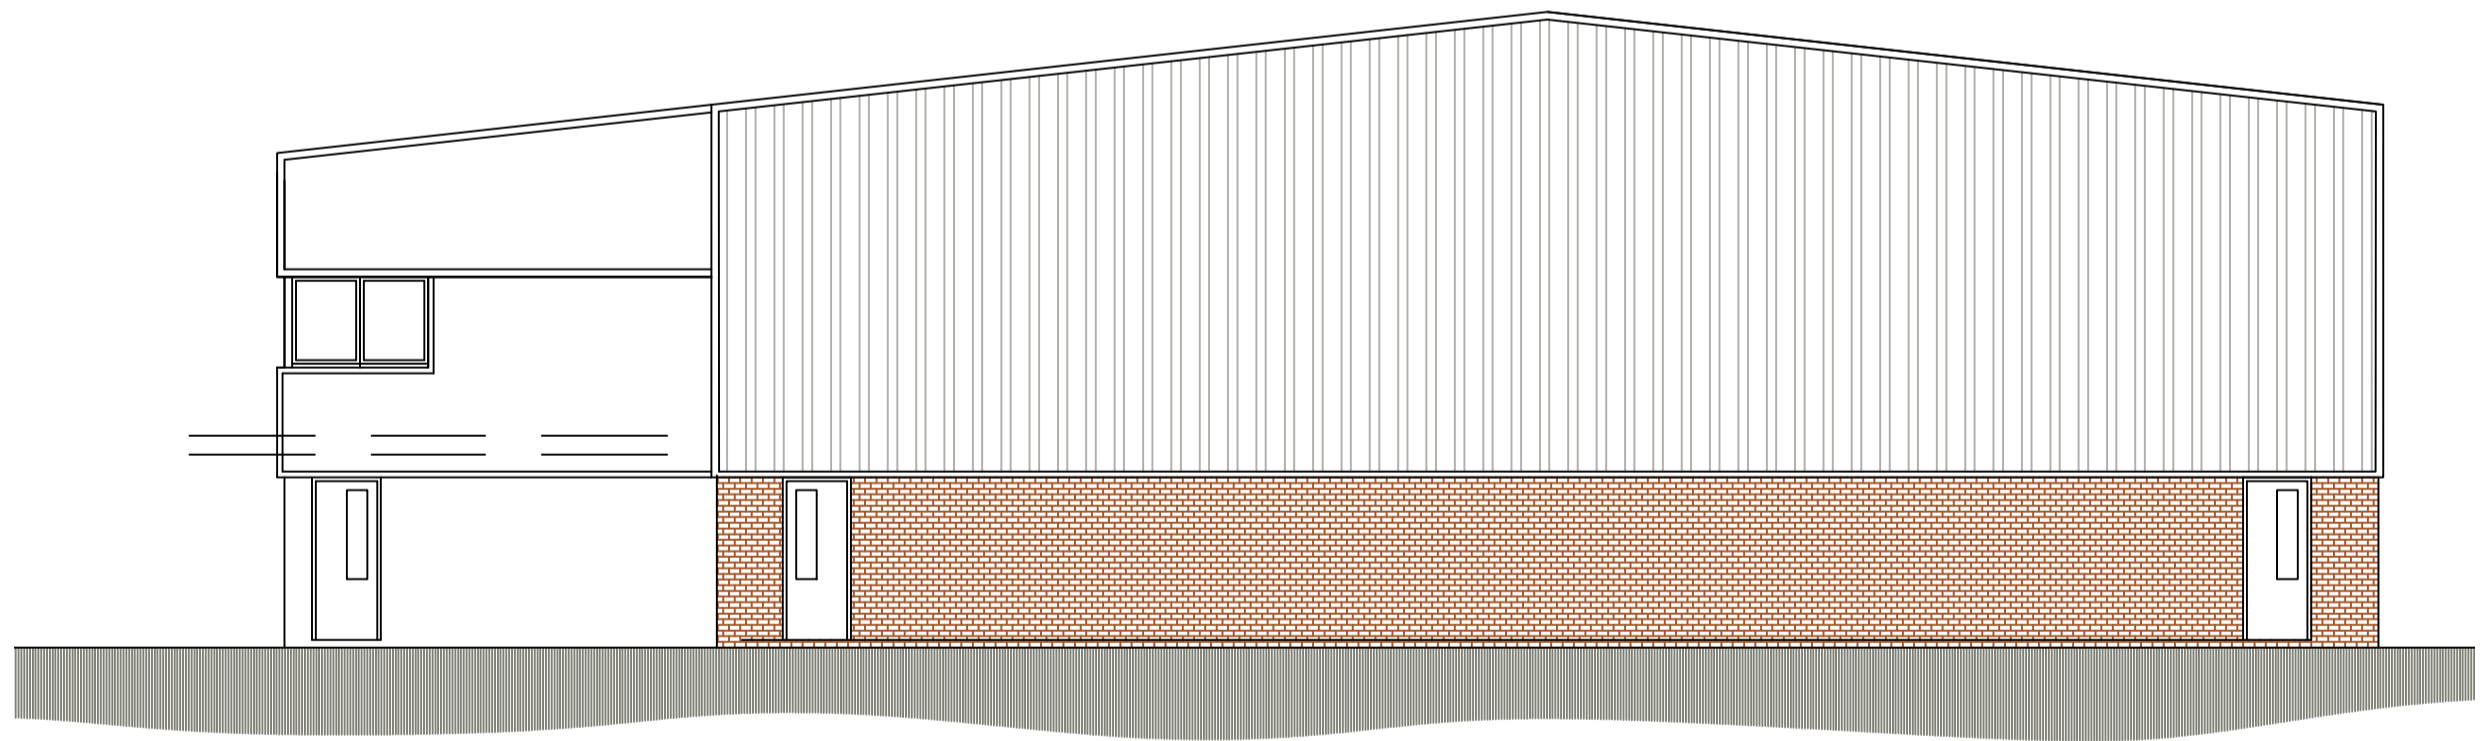

SIDE ELEVATION
AS PROPOSED

			OFFICE ONE, 34 VICTORIA ROAD, BARNSELY, S70 2BU			Phone: 01226 208482 Email: info@whiteaguspартnership.co.uk Web: www.whiteaguspартnership.co.uk					
ARCHITECTURAL SERVICES											
Project: WORKSHOPS AND OFFICES AT CLAYCLIFFE ROAD, BARNSELY						Client: KMS MALLINSON TRANSPORT LTD					
Drawing Title: ELEVATIONS						Date: JAN 2020		Scale: 1:100 @ A1			
						Ref: 13-104		Dwg. No. 103		Rev.	
Date	Suffix	Description	Date	Suffix	Description						