



NORTH ELEVATION

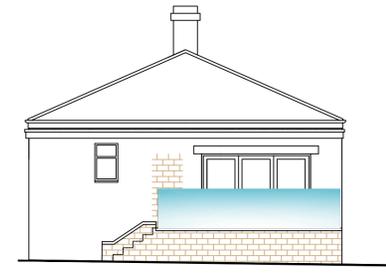


SOUTH ELEVATION



WEST ELEVATION

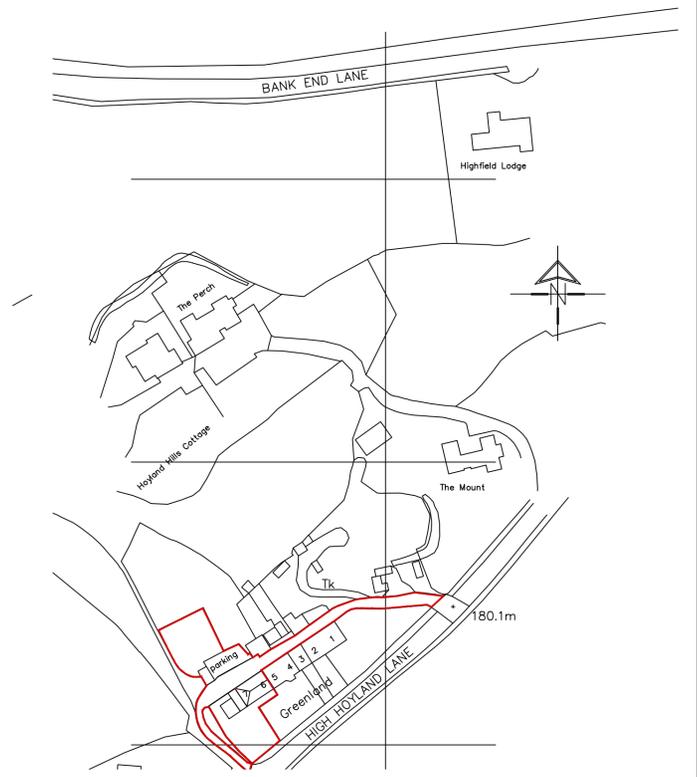

LOCATION PLAN
SCALE 1:1250

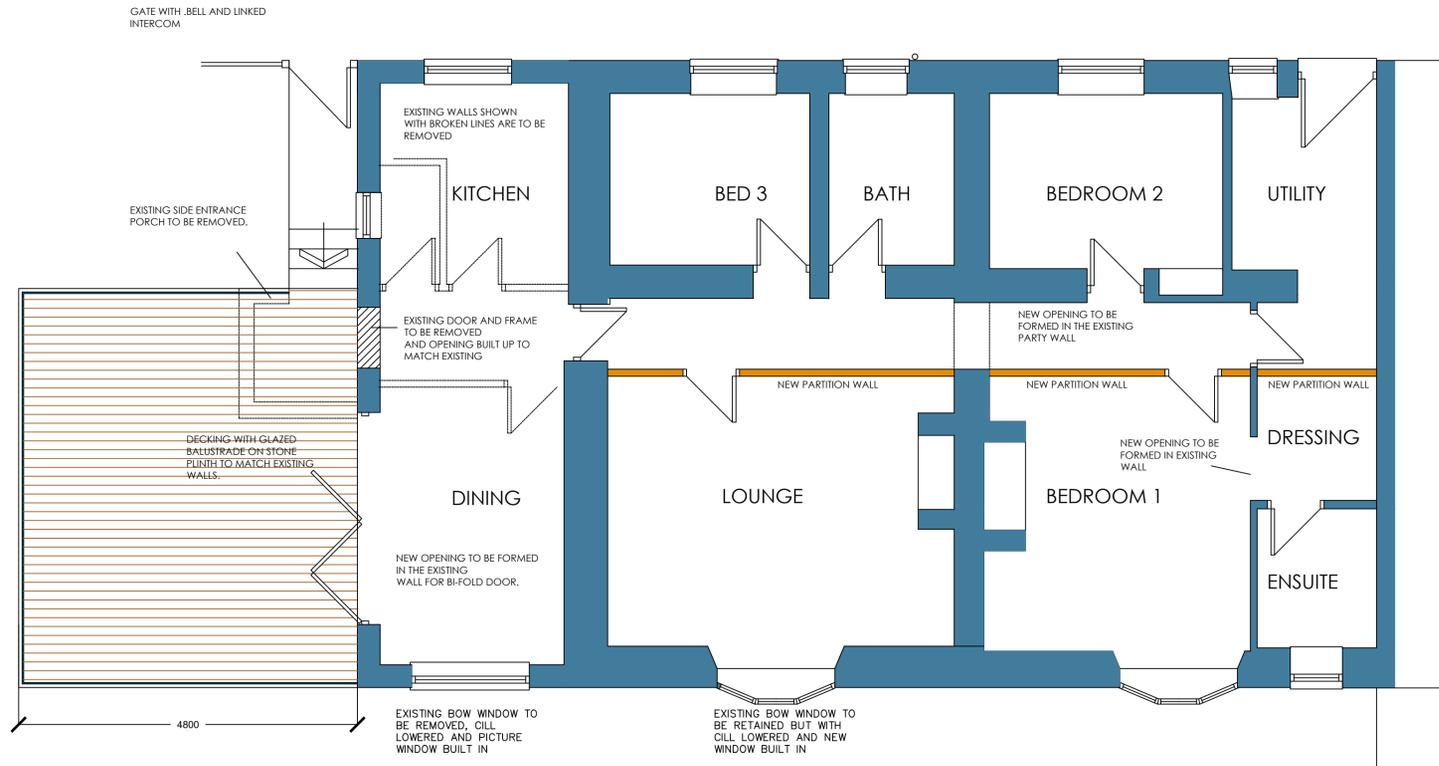

GROUND FLOOR PLAN



SITE PLAN
SCALE 1:500

			OFFICE ONE, DRILL HALL, 11 EASTGATE, BARNSELEY, S70 2EU			Phone: 01226 208482 Email: info@whiteagus.co.uk Web: www.whiteagus.co.uk					
Project: CONVERSION TO SINGLE DWELLING 6 & 7 GREENLAND, HIGH HOYLAND, BARNSELEY S75 4AZ						Client: MR DALTON RICHARDSON					
Drawing Title: PLANS AND ELEVATIONS AS PROPOSED						Date: AUG 2025		Scale: 1:50 & 1:100 @ A1			
Ref: 25-091						Dwg. No.: 02		Rev.: B			
Date	Suffix	Description	Date	Suffix	Description						
01-09-25	A	REVISED TO CLIENTS REQUIREMENTS									
19-09-25	B	REVISED TO CLIENTS REQUIREMENTS									