



SOUTH

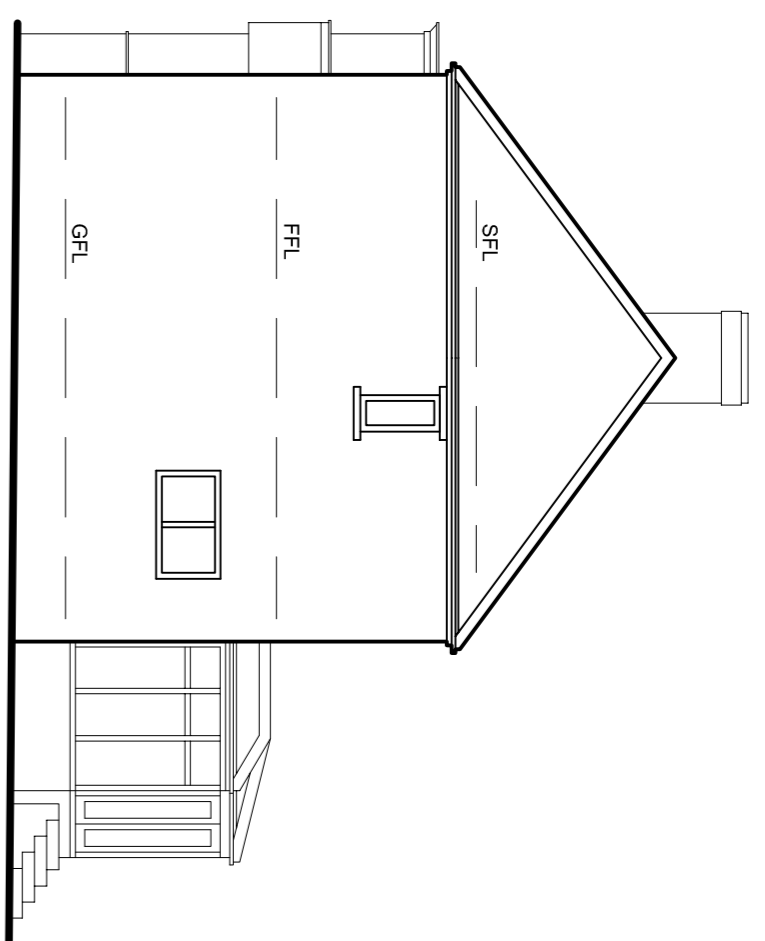

EAST

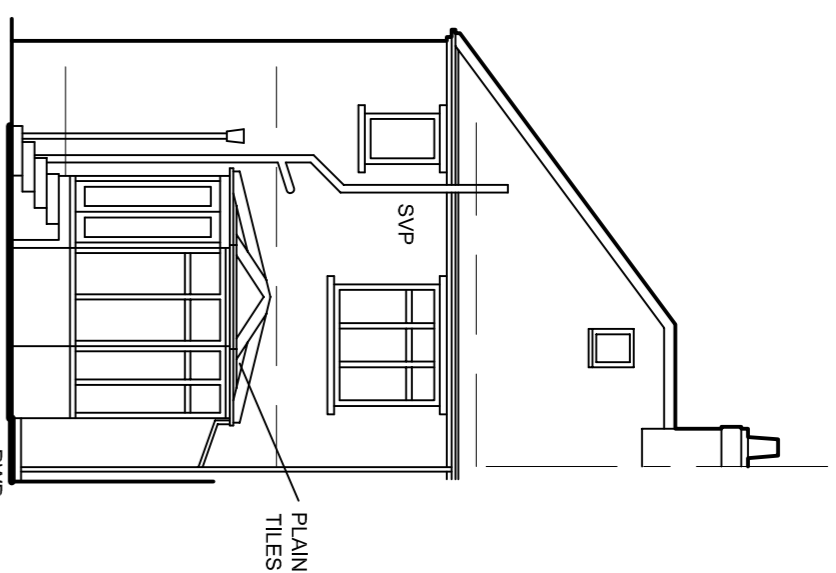


NORTH


HOUSE ELEVATIONS 1:100




LOCATION PLAN 1:1000

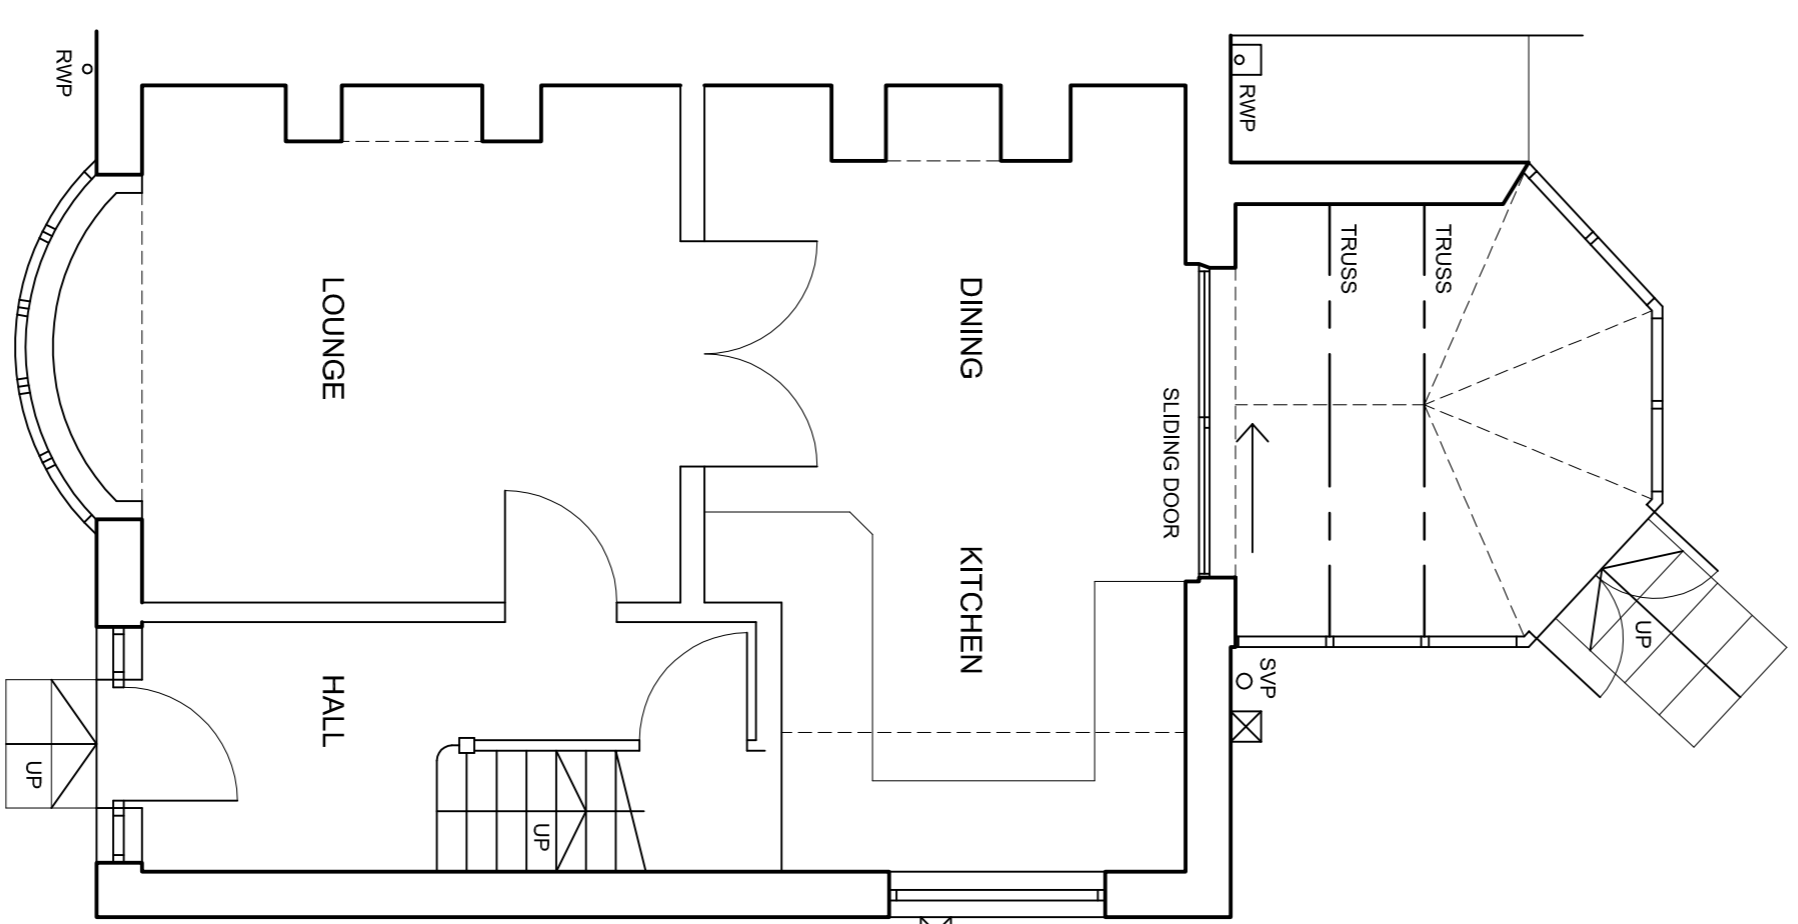


GROUND FLOOR PLAN 1:50

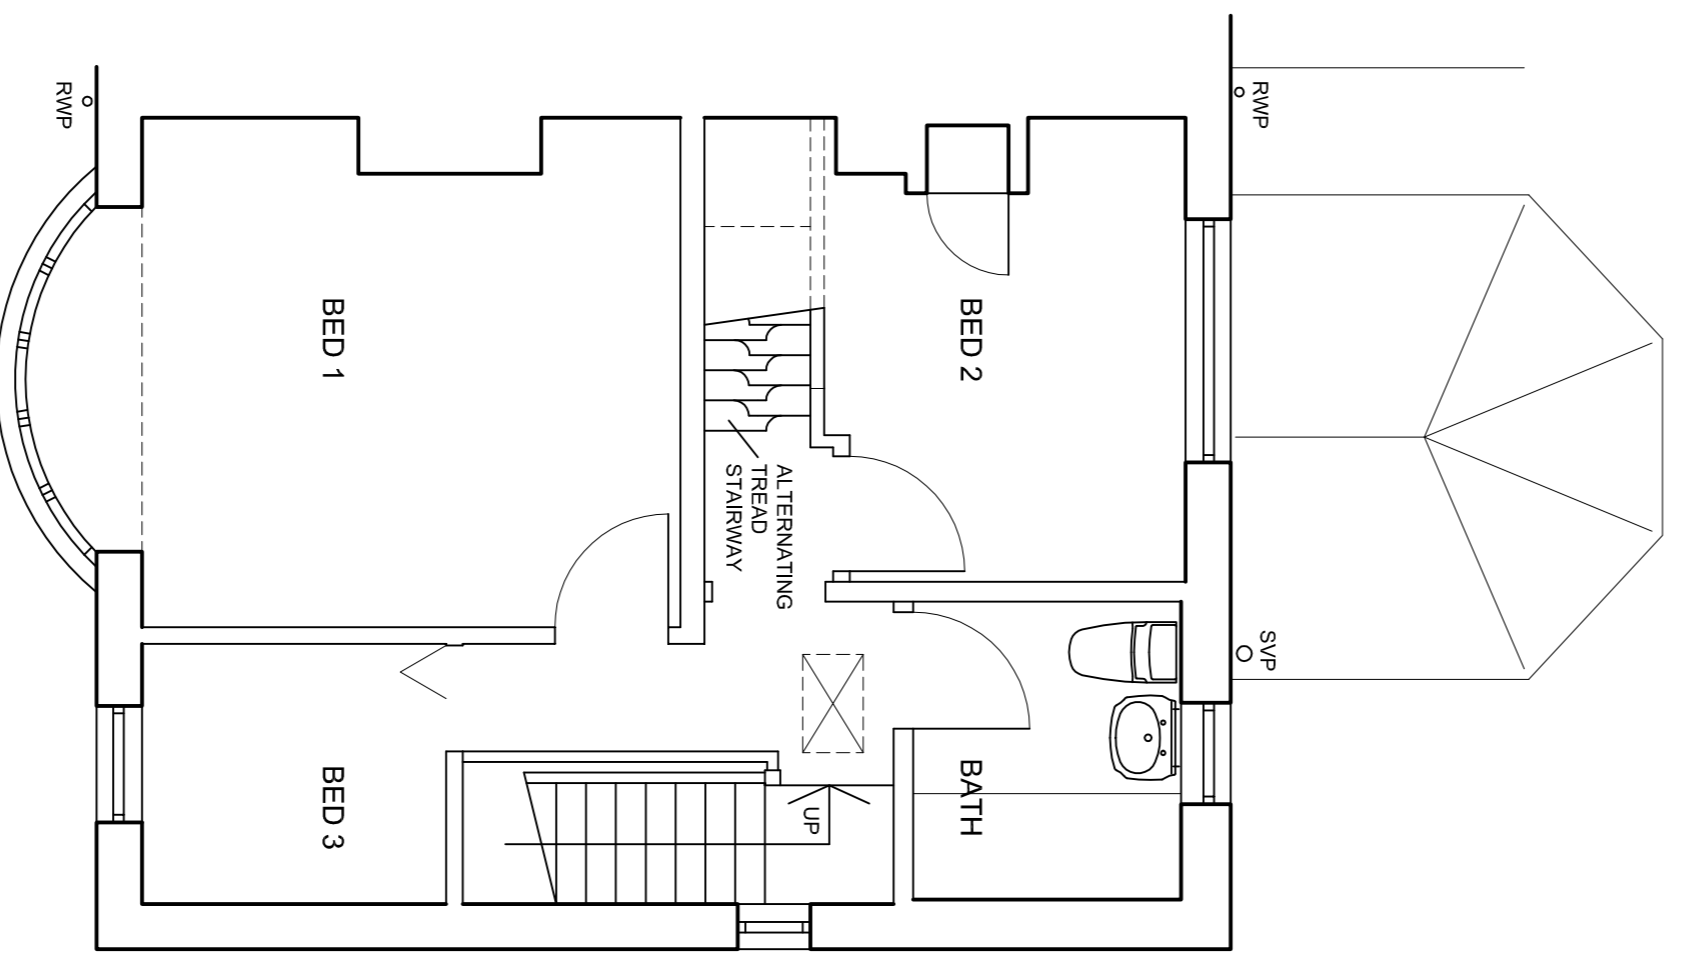


FIRST FLOOR PLAN 1:50

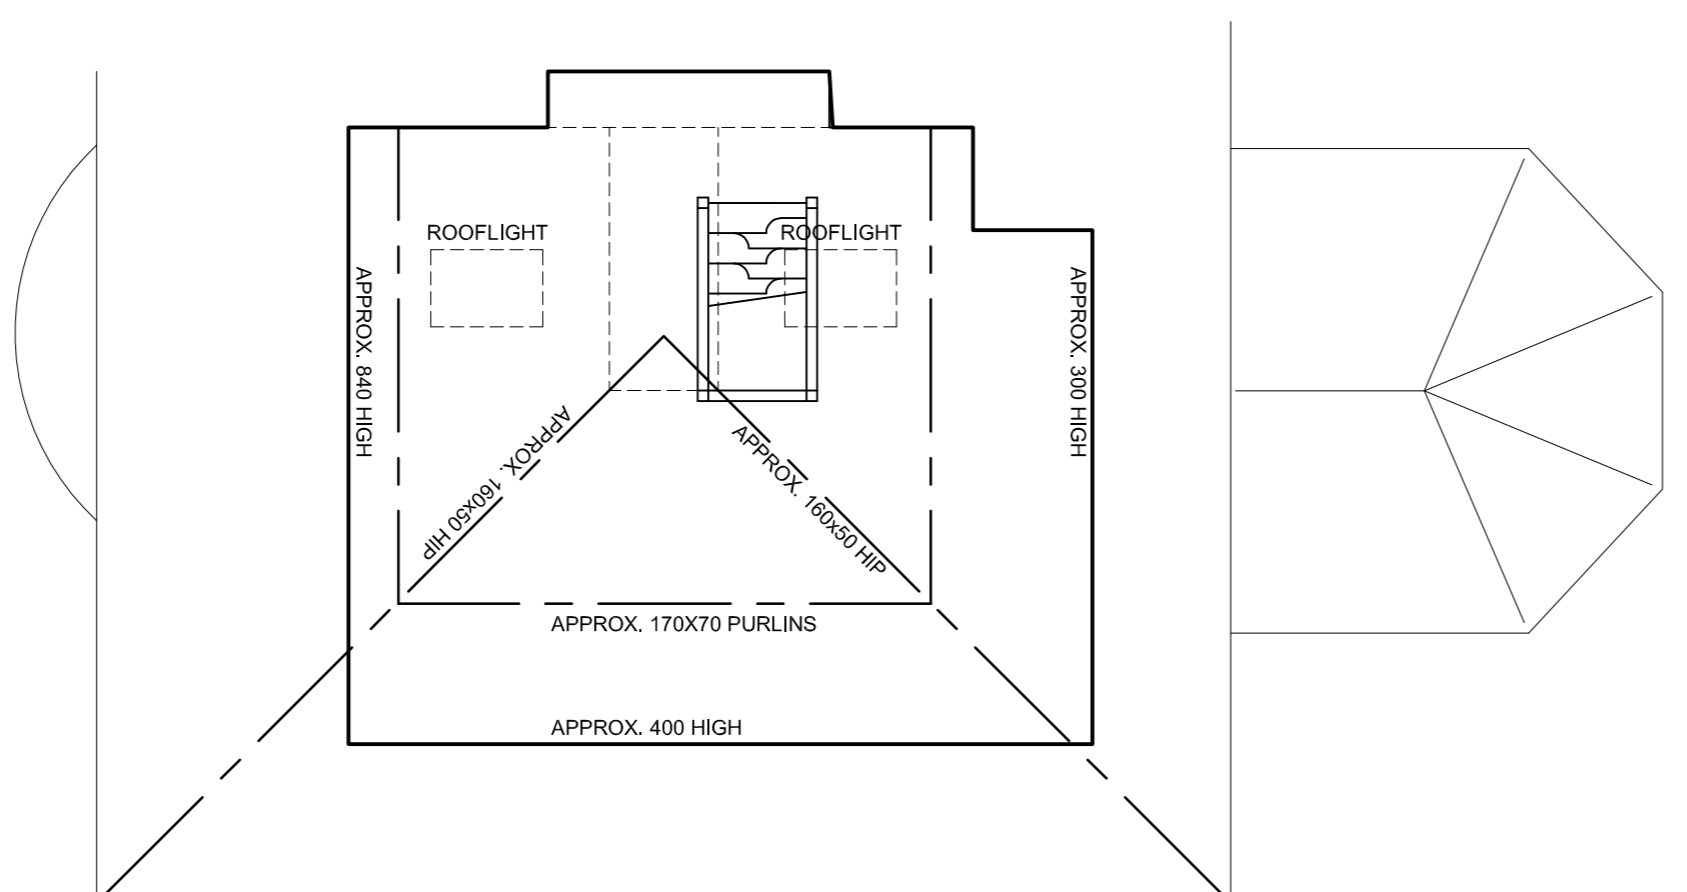

SECOND FLOOR PLAN 1:50

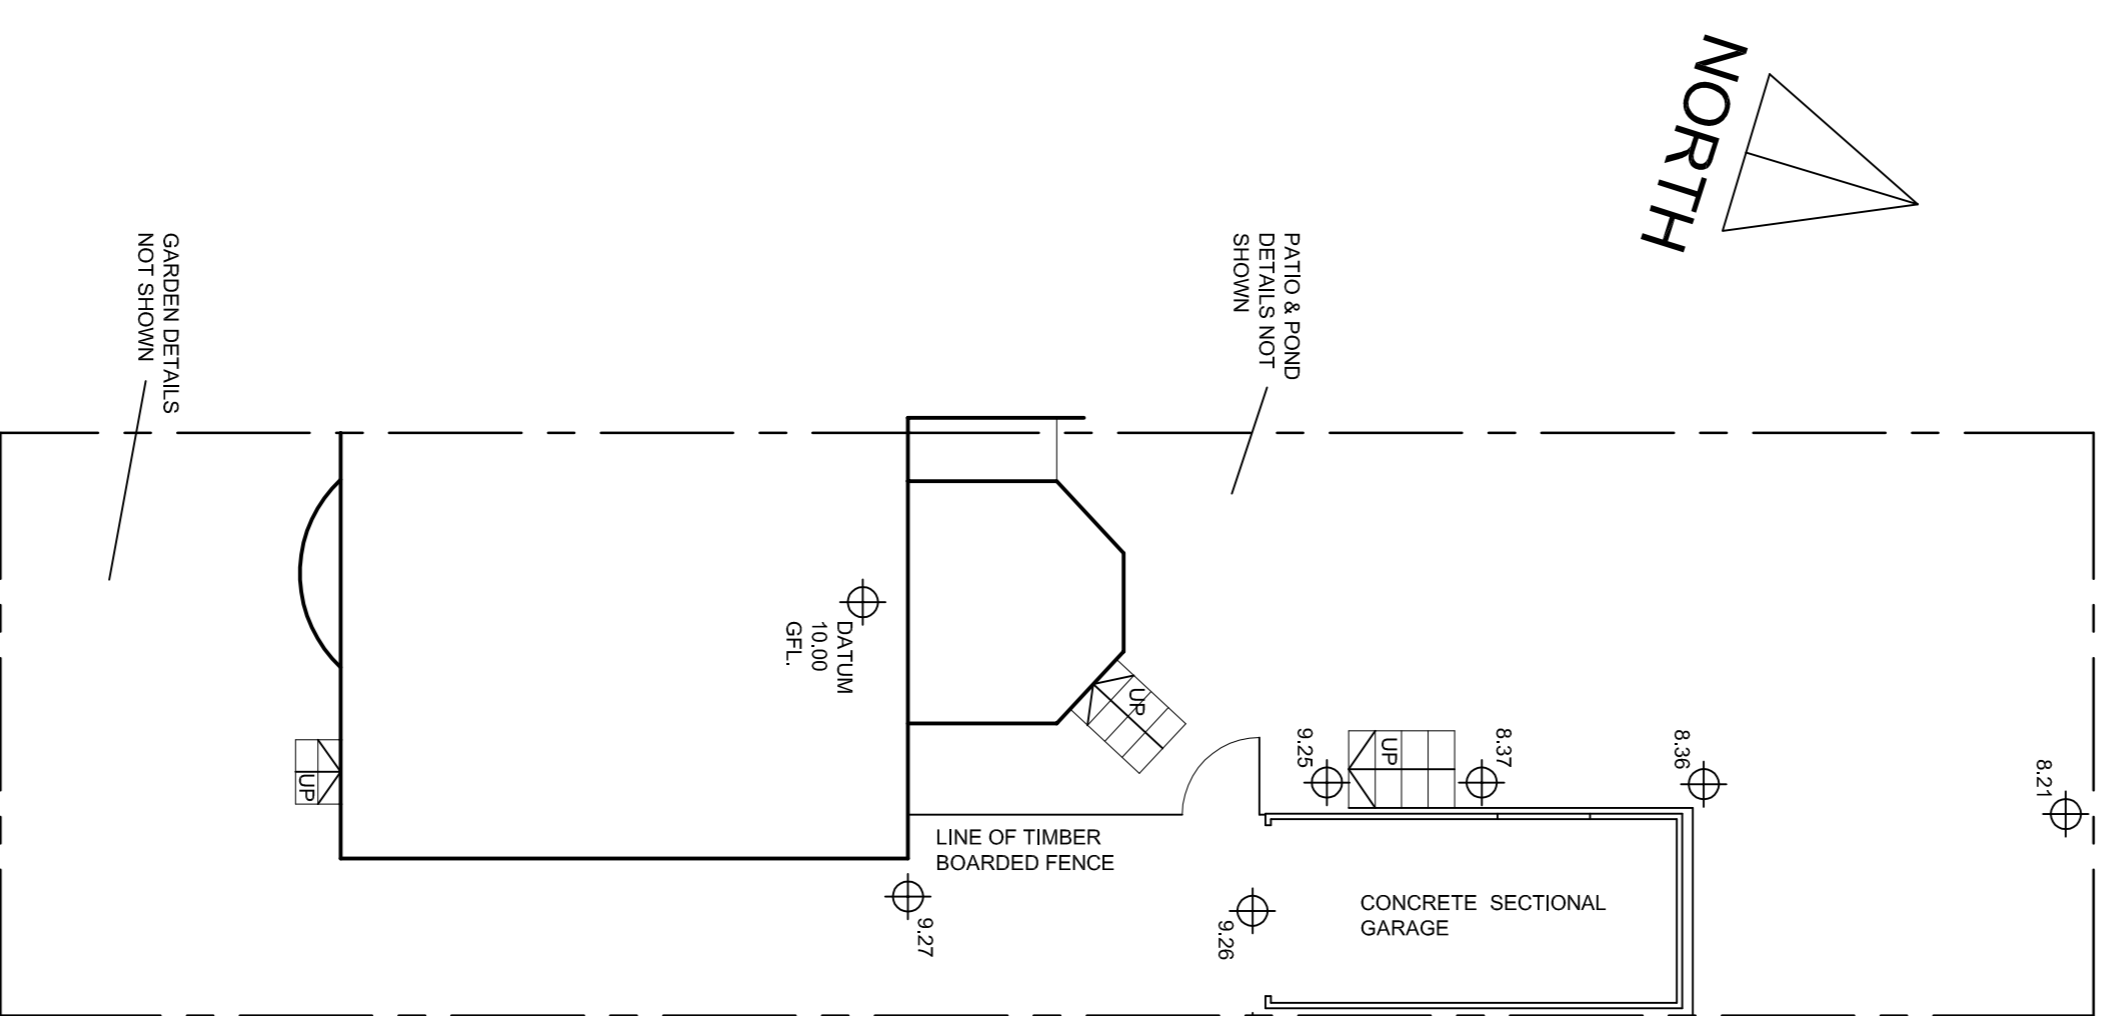

SITE PLAN 1:100

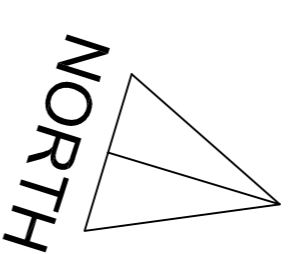

1. THE DRAWING AND THE COMPONENTS AND PARTS THEREIN ARE THE PROPERTY OF NYP ARCHITECTURAL SERVICES LTD. REGISTERED IN ENGLAND AND WALES No. 4613398 AND MAY BE USED OR REPRODUCED ONLY UNDER CONTRACT.
 2. CONTRACTORS AND SUB-CONTRACTORS MUST CHECK AND LABEL ALL DIMENSIONS BEFORE PROCEEDING WITH WORK OR COMMENCING WORK ON SITE.
 3. CONTRACTORS ARE RESPONSIBLE FOR INFORMING THE DESIGNER OF ANY DISCREPANCY, DISCREPANCY OR OMISSION OF THE DRAWING FROM THE STANDARD FORM OF CONTRACT IN RESPECT OF THE WORK.
 4. WRITTEN AGREEMENT ONLY ARE TO BE USED FROM THIS DRAWING IF ANY DIMENSION FOR CONSTRUCTION.

Notes:

Revisions:

Date	Suffix	Description	Date	Suffix	Description

NYP ARCHITECTURAL SERVICES

The Grove, High Street, Ossett, Barnsley, S75 3HG. Tel: 01728 208988 E-mail: sales@nypas.com / info@nypas.com
PROPOSED WORKS AT
5 SOUTHGATE, BARNSELY

Client: **MR S RHODES**
 Drawing Title: **SURVEY**
 Date: **JULY 2015**
 Ref: **01/91**
 Scale: **AS INDICATED**
 Dwg. No.: **01**
 Rev: