


Do not scale from this drawing. All drawings to be checked on site. If in doubt, please ask.

Revision: A Date: 15/01/2021  
Drawings revised following clients comments.

Revision: B Date: 16/01/2021  
Bi-fold doors added following clients comments.

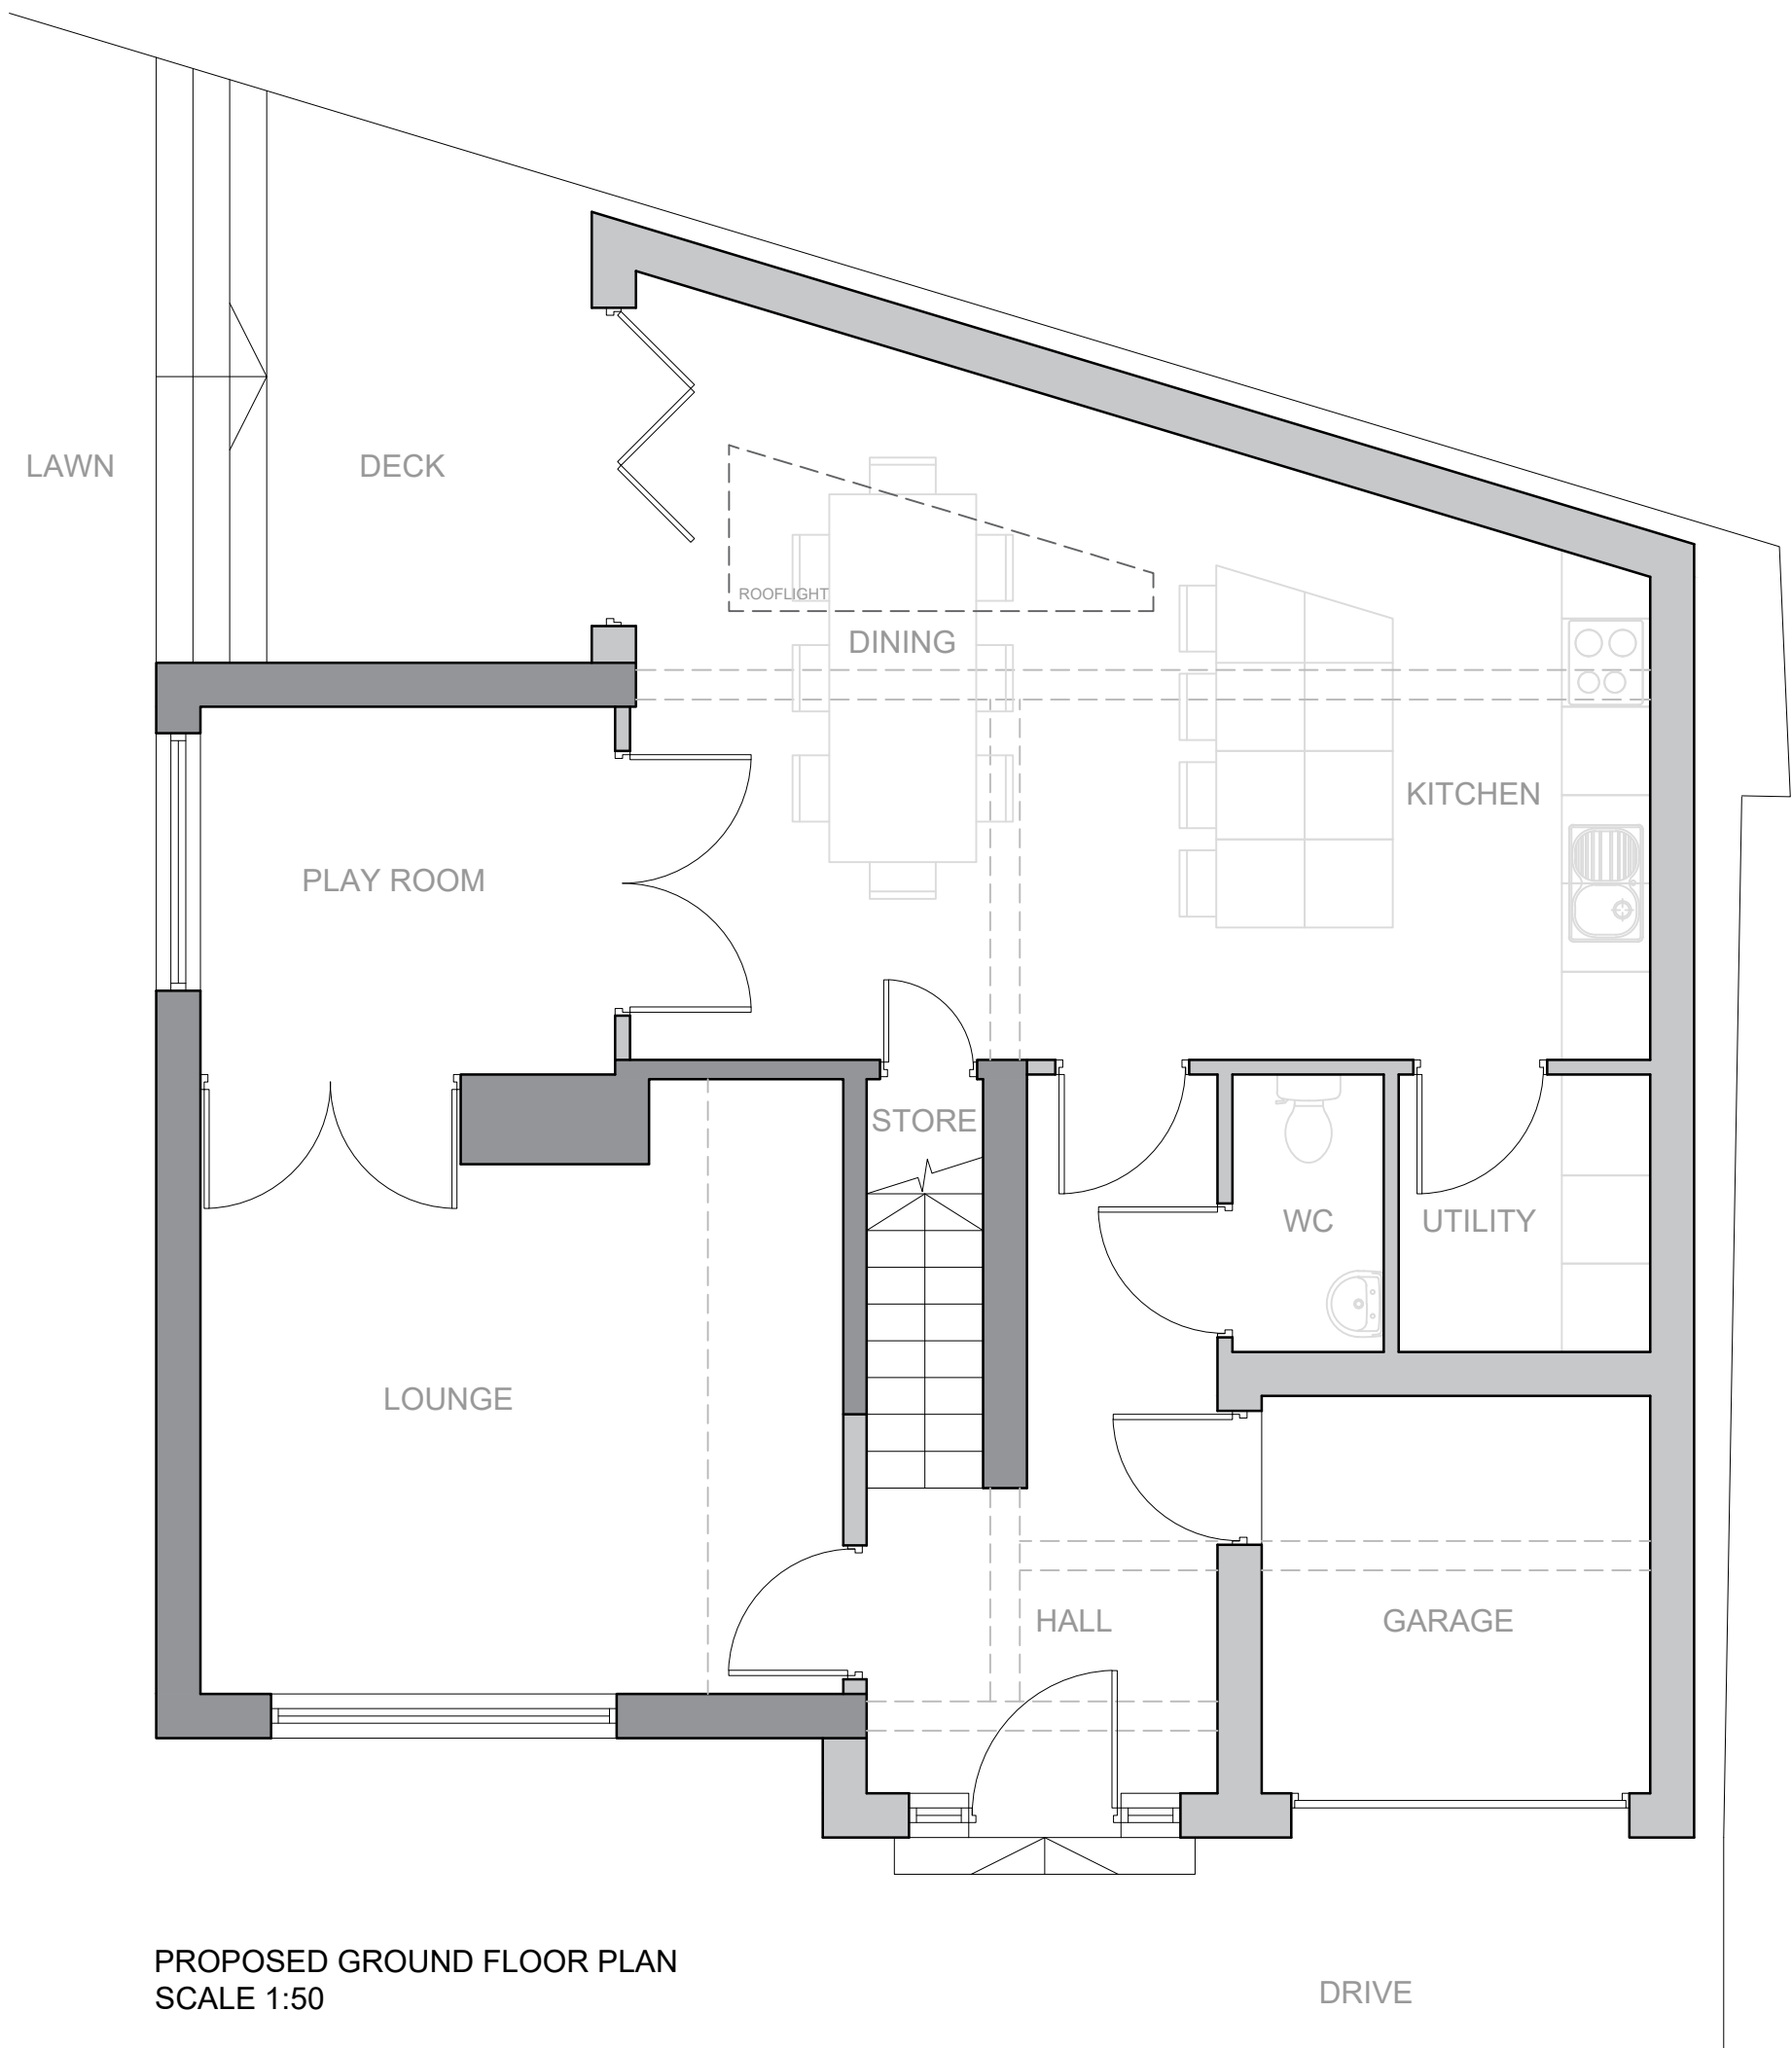

PROPOSED GROUND FLOOR PLAN  
SCALE 1:50

Client:  
Mr and Mrs Allen

Project:  
2 Warwick Road

Monk Bretton

Barnsley

S71 2NN

Drawing Title:  
Proposed Ground Floor Plan

Drawing Status:  
Information

Scale: 1:50	Paper Size: A3
Date: 07/01/2021	DWG No: 2022_04B