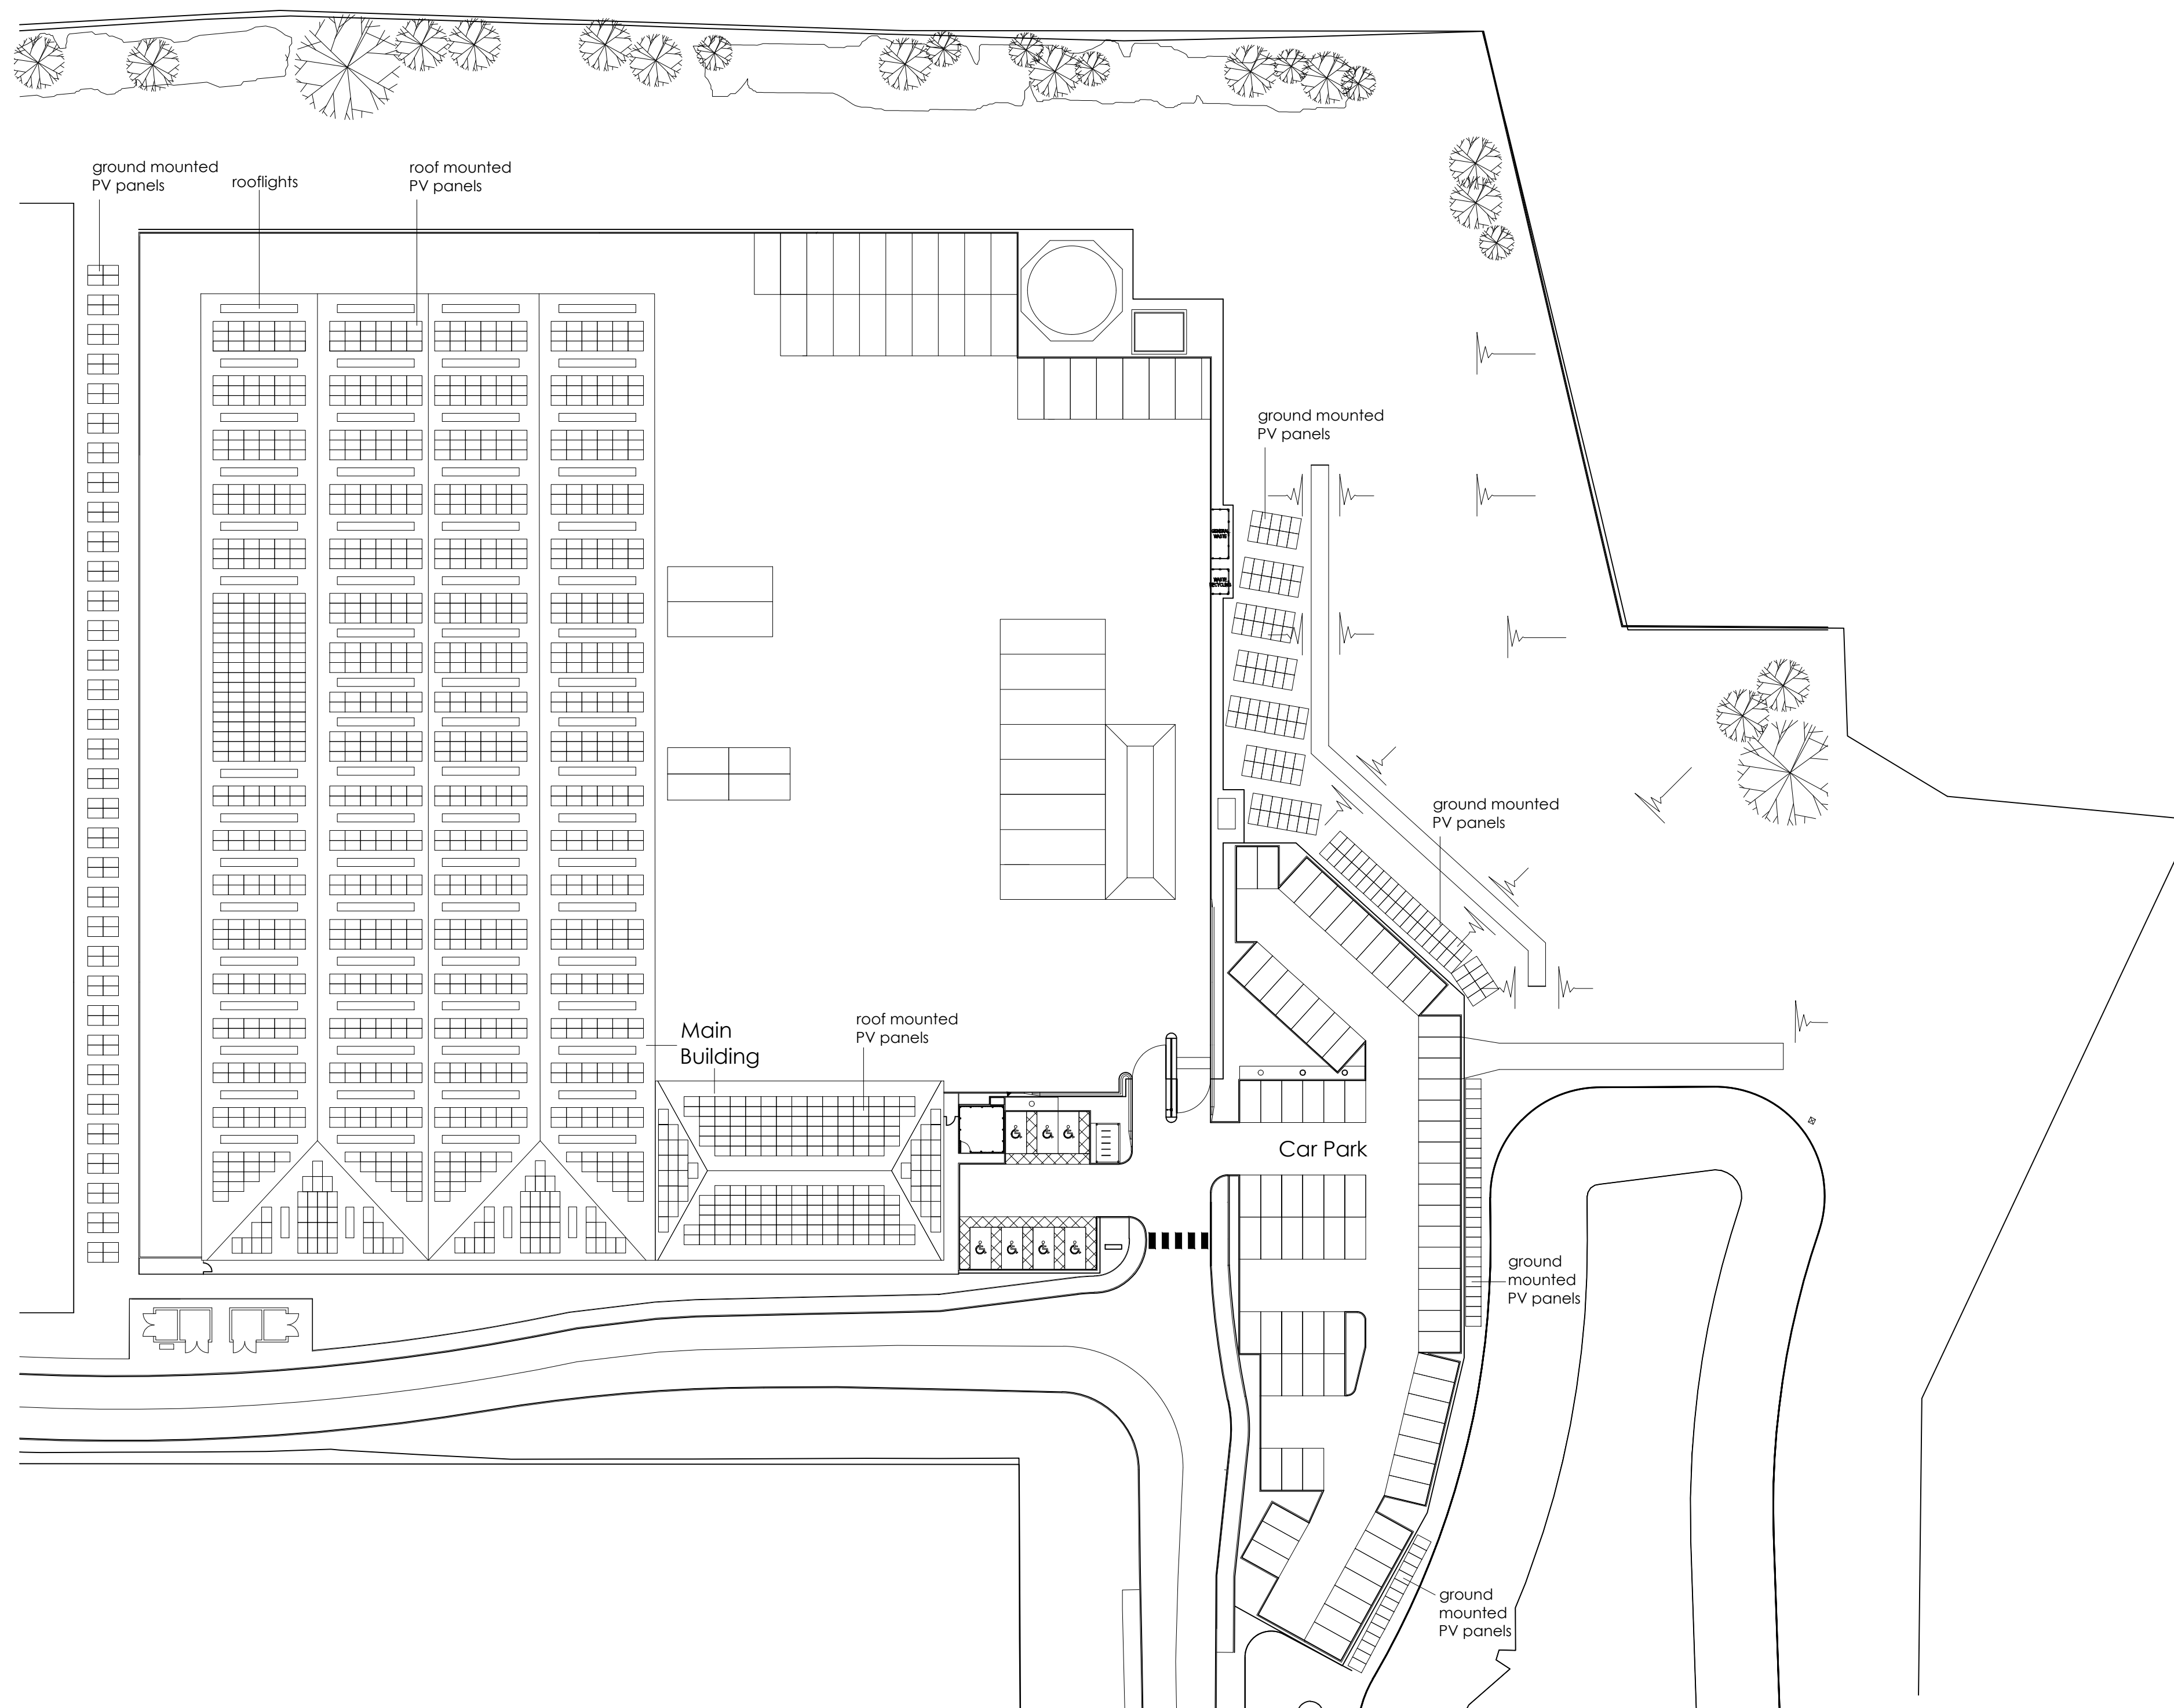
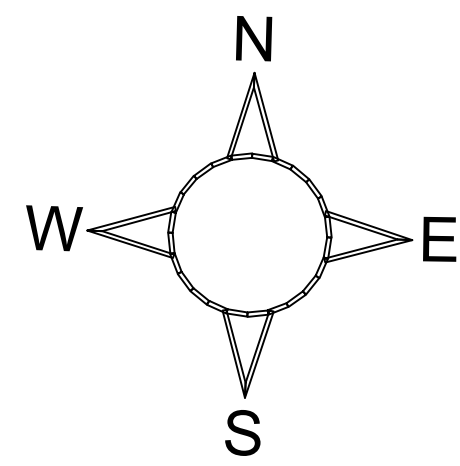


Client
Rok Iron Consulting Ltd

Project
Tremco, Barnsley
Photovoltaic Panel Installation

Title
Proposed Site Plan

Drawn	Date	Scale	@ A1
FB	25.06.26	1:500	
Status	Project Number	Drawing Number	Revision
PLANNING	10011	(9)02	-

Proposed Site Plan
Scale 1: 500