



NORTH ELEVATION

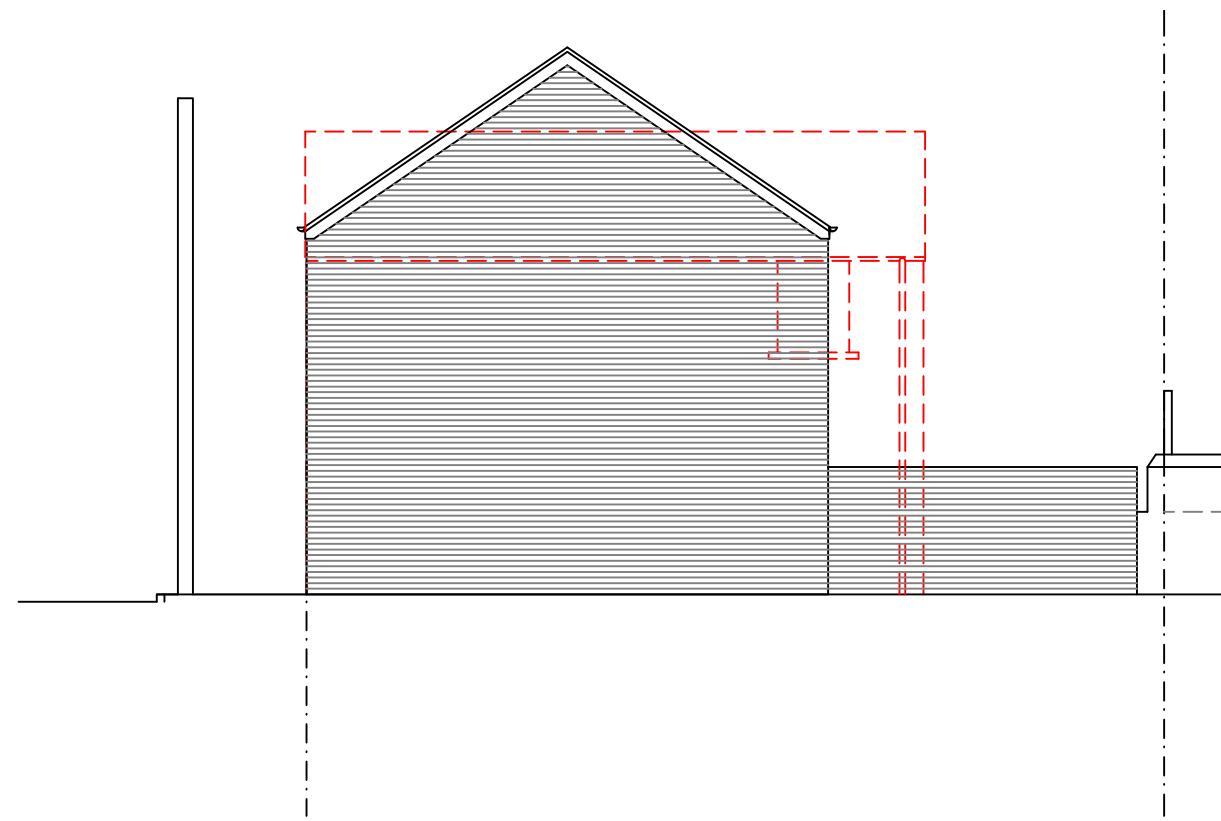


SOUTH ELEVATION

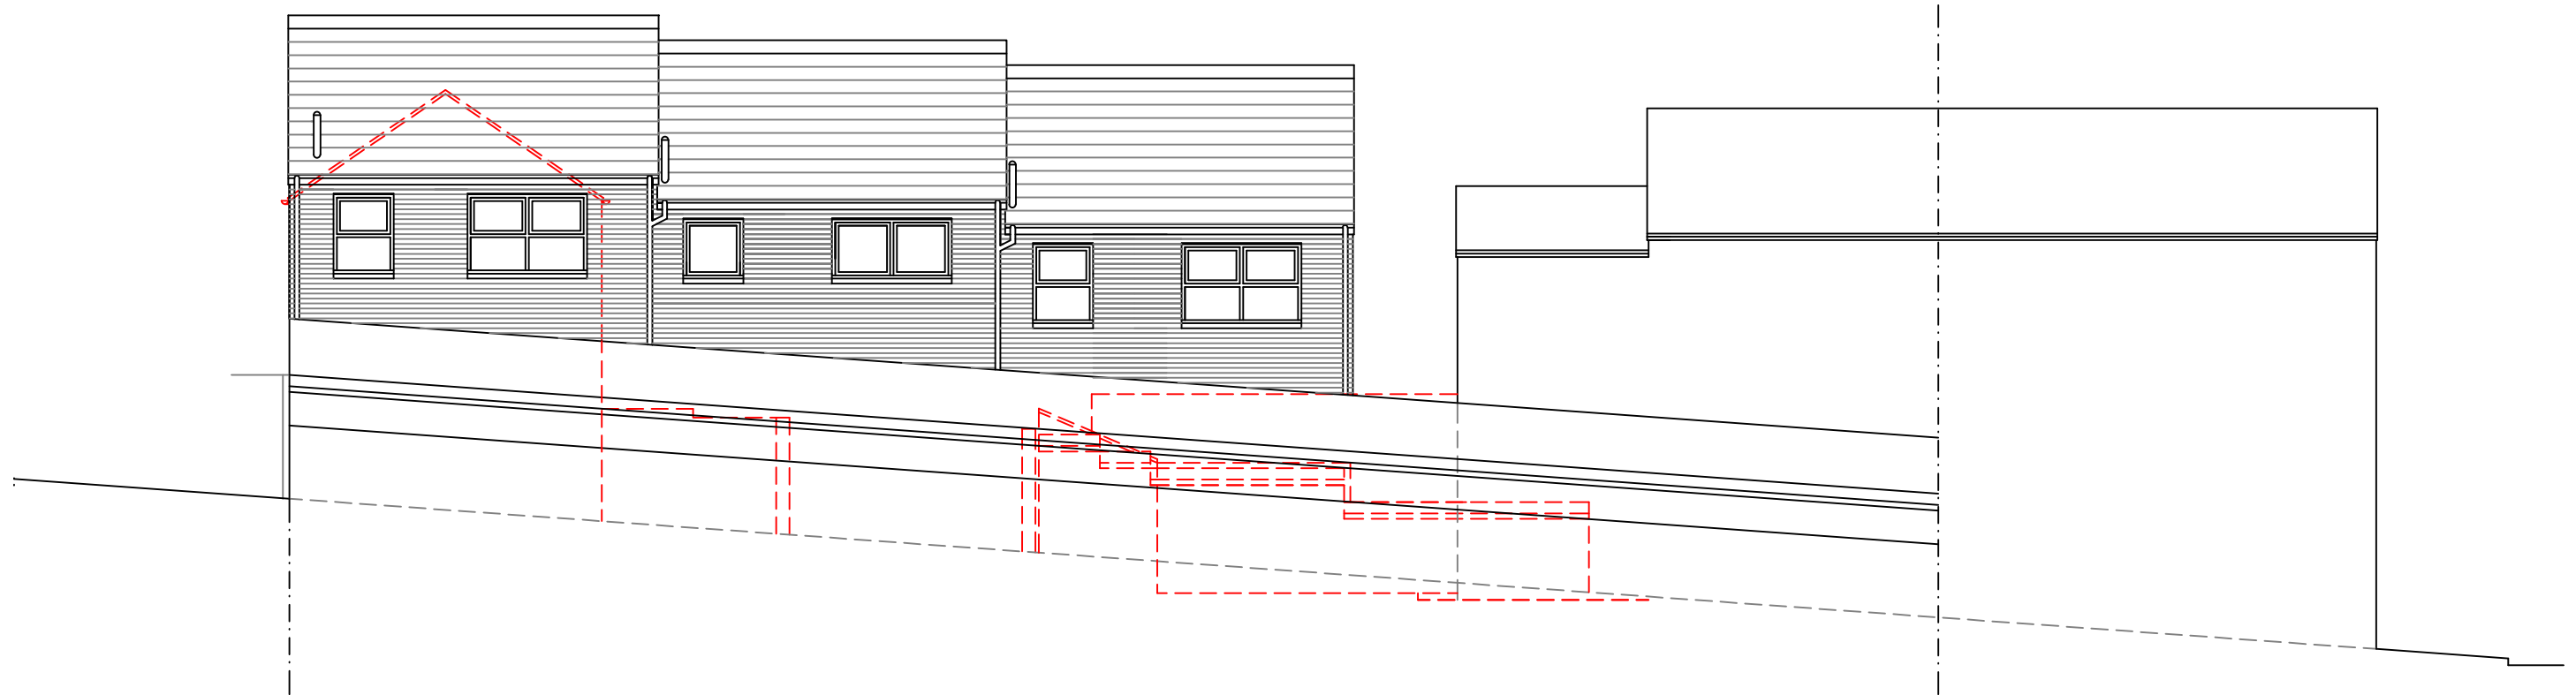

EAST ELEVATION

NEW HOUSING

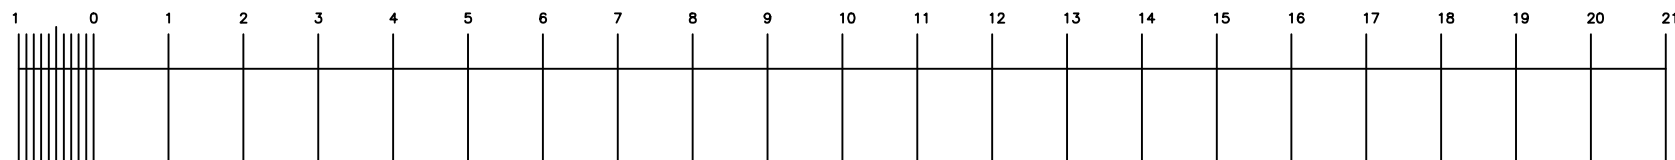

Job:- PROPOSED DEVELOPMENT
 8A & PROPERTY TO REAR 8 AGNES ROAD
 IN POND STREET, BARNSELY
 S20 1NH & 1NQ

Drawing:- PROPOSALS
 REAR AND SIDE ELEVATIONS

Scale:- 1:100 SCALE@A3
 Job Number:- DWG NO. 18/01/01/016B

tim steedman architecture
 F8, 44 Steade Road,
 Sheffield,
 S7 1DU.

tel. 0114 281 3215.
 mob. 0754 134 8084
 e mail. steedmantimothy@aol.co.uk