




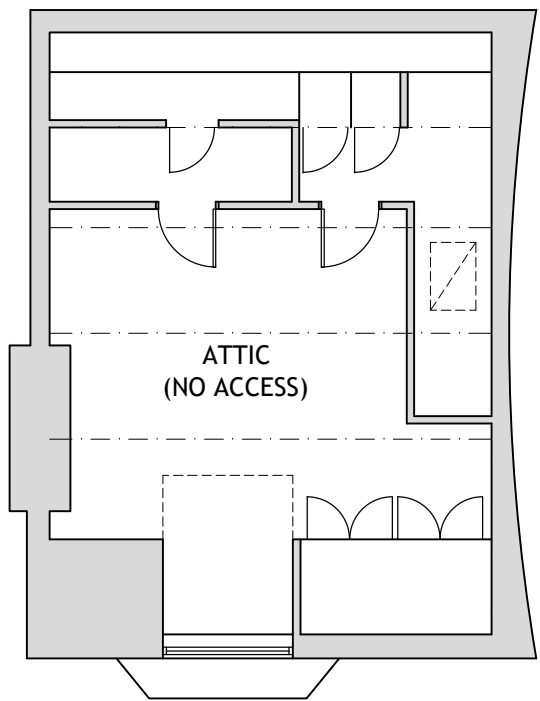


FIRST FLOOR

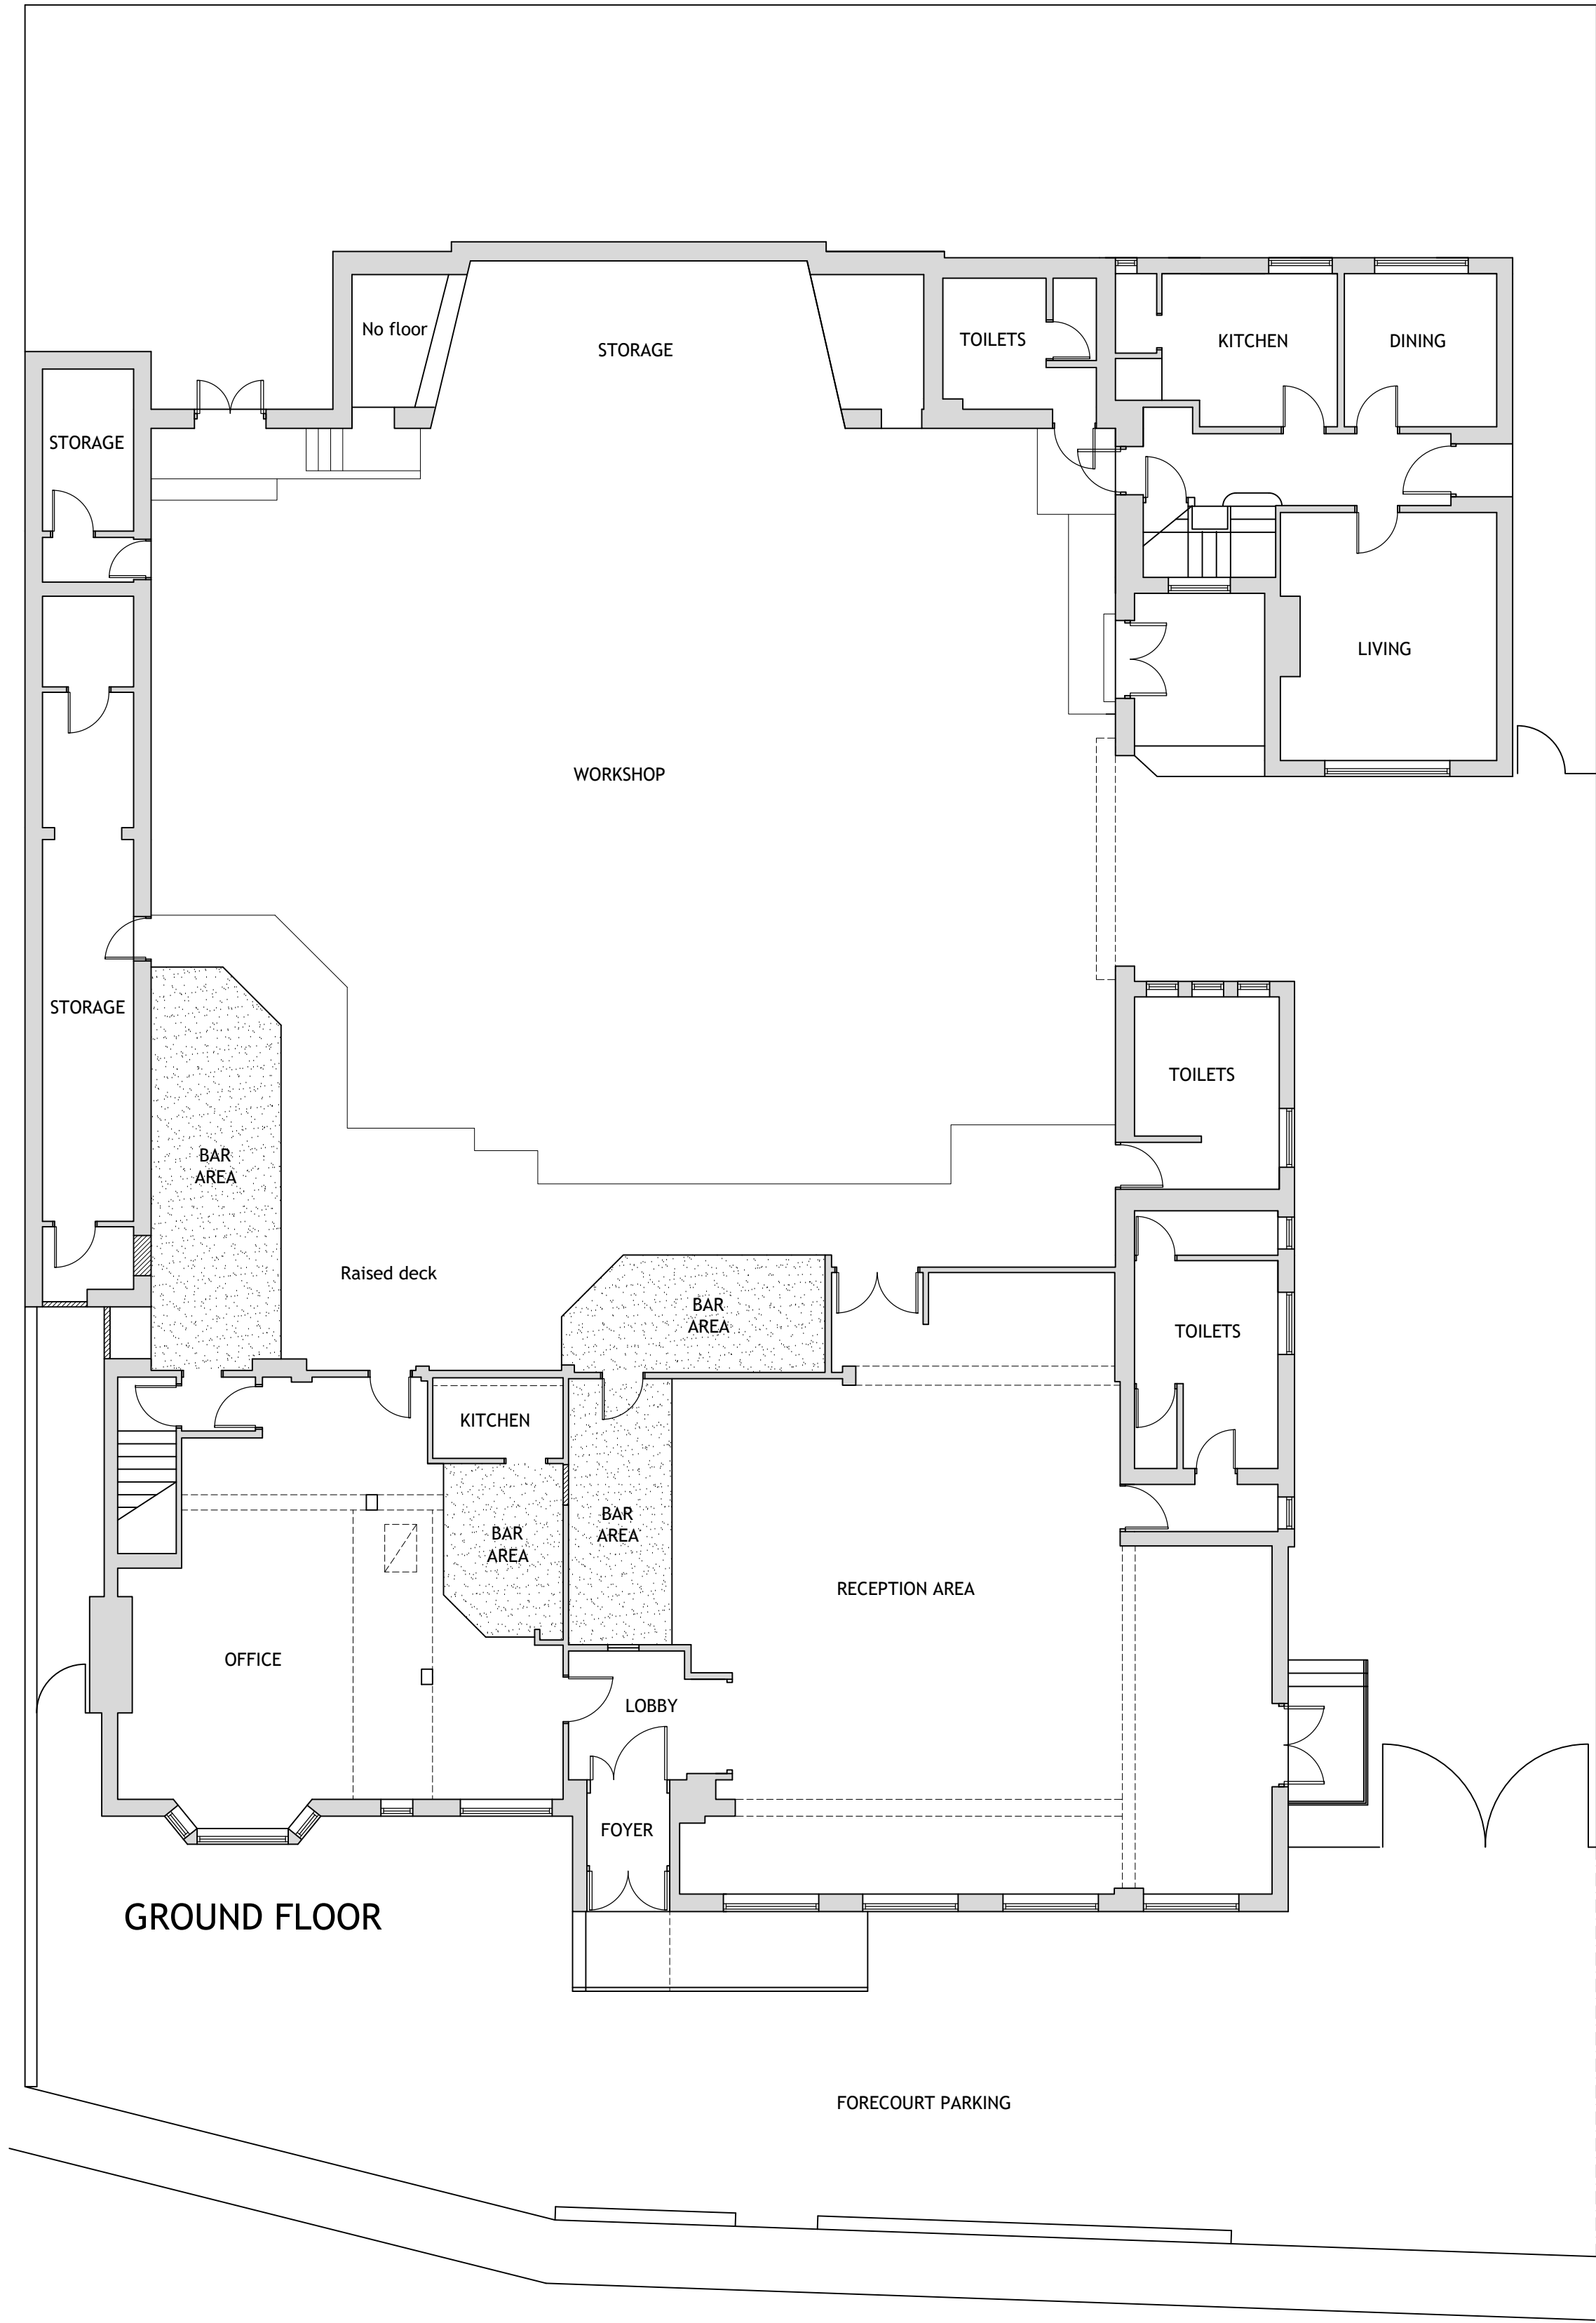

GROUND FLOOR

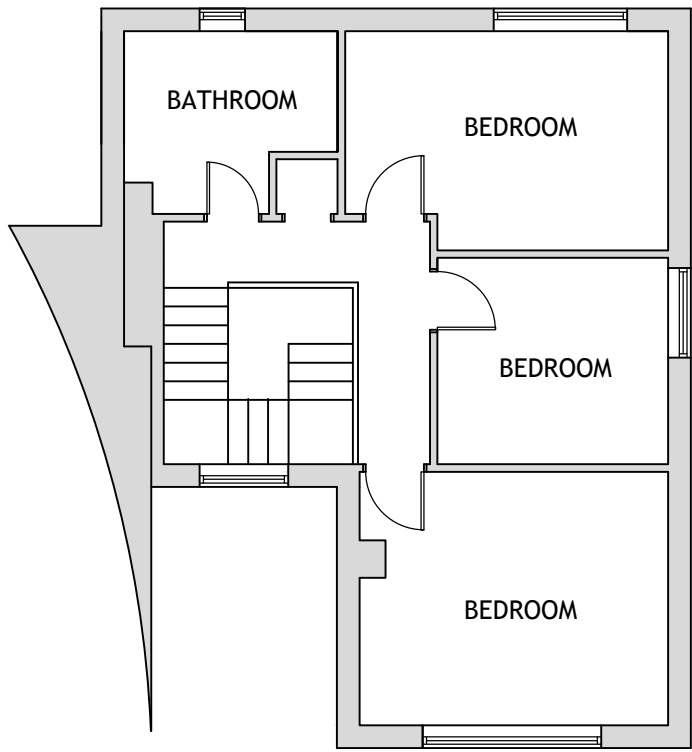

FIRST FLOOR

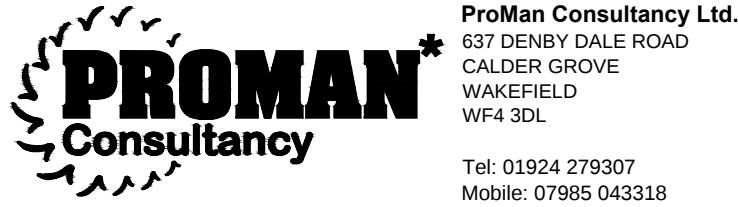

PROJECT MANAGEMENT & ARCHITECTURAL SERVICES
Web: www.promanconsultancy.co.uk EMAIL: info@promanconsultancy.co.uk

Project: Lundwood Social Club, Pontefract Road, Lundwood, Barnsley, S71 5PN		
Drawing Title: Existing Floor Plans		
Drawn: DK	Date: May 26	Scale: 1:100@A1
Project No. 1666	Drawing No. 1666-01	Revision: -