



EXISTING LAYOUT

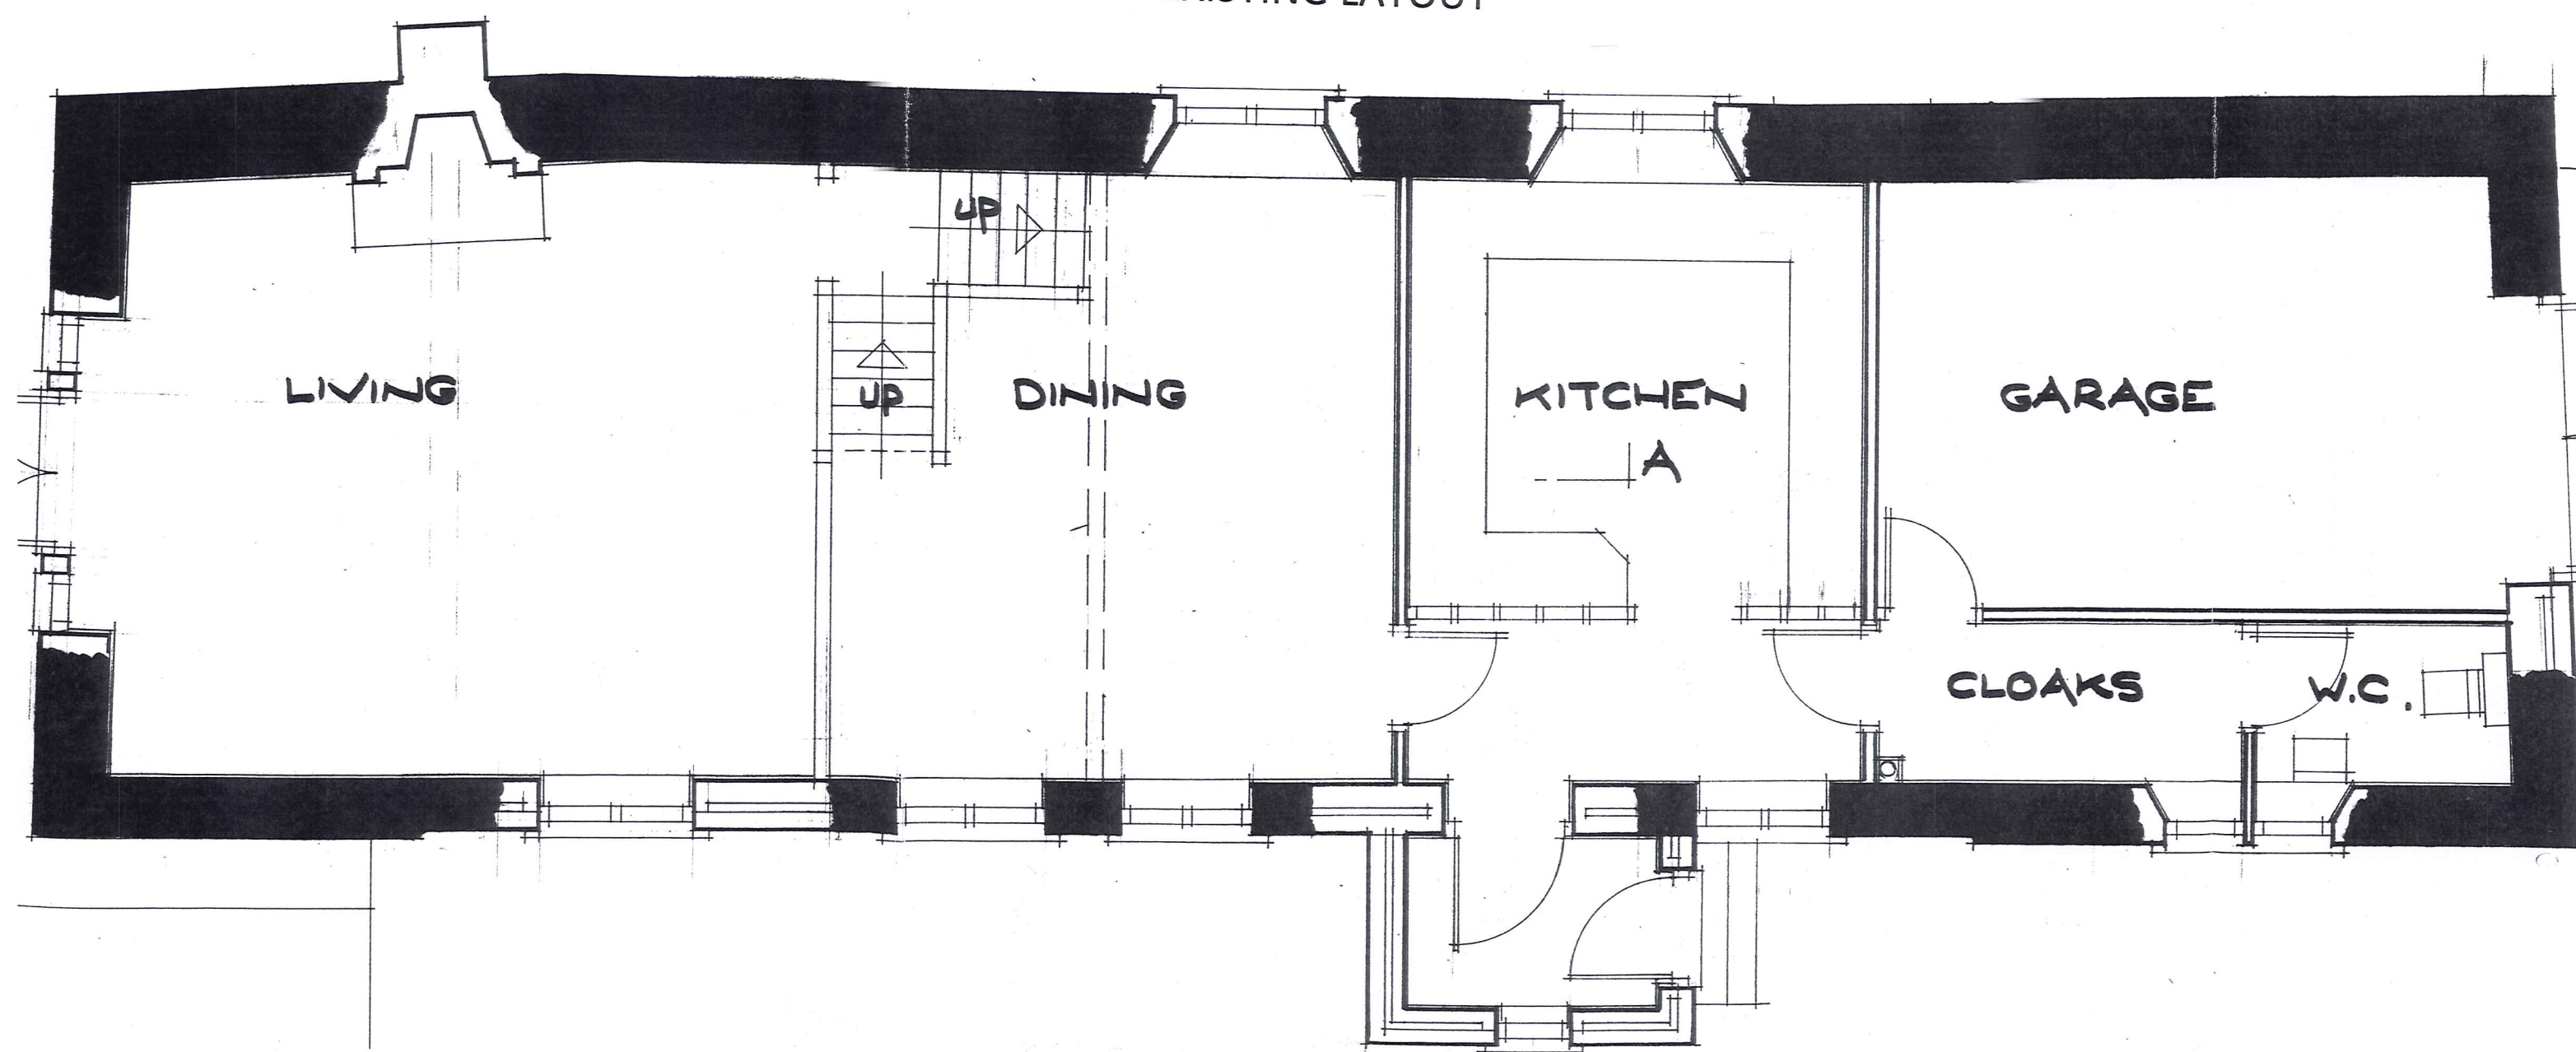


PROPOSED LAYOUT

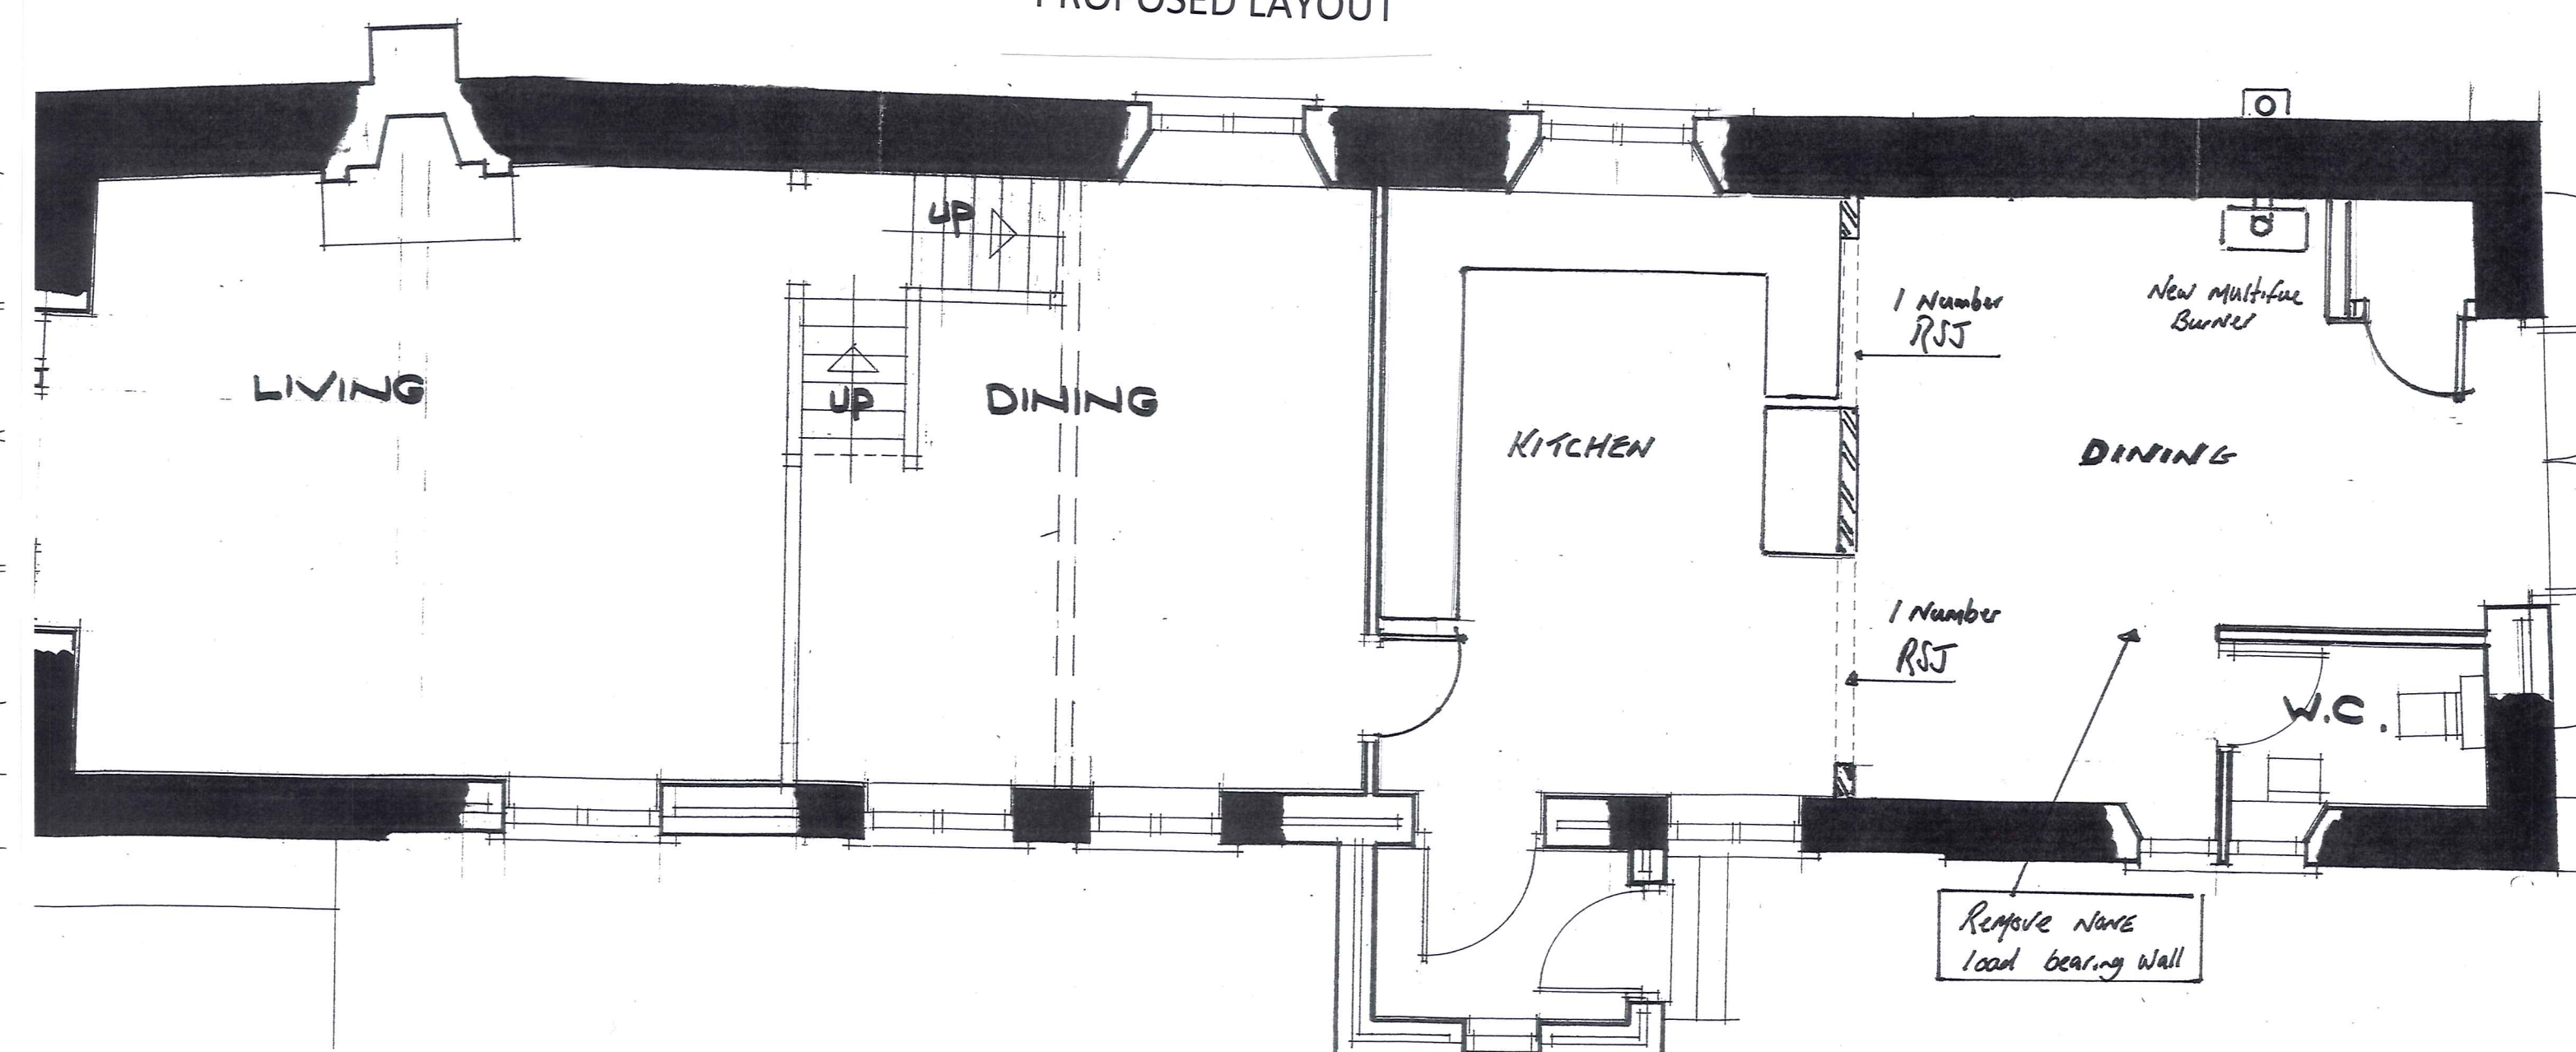


GROUND FLOOR PLAN

PROPOSED LAYOUT

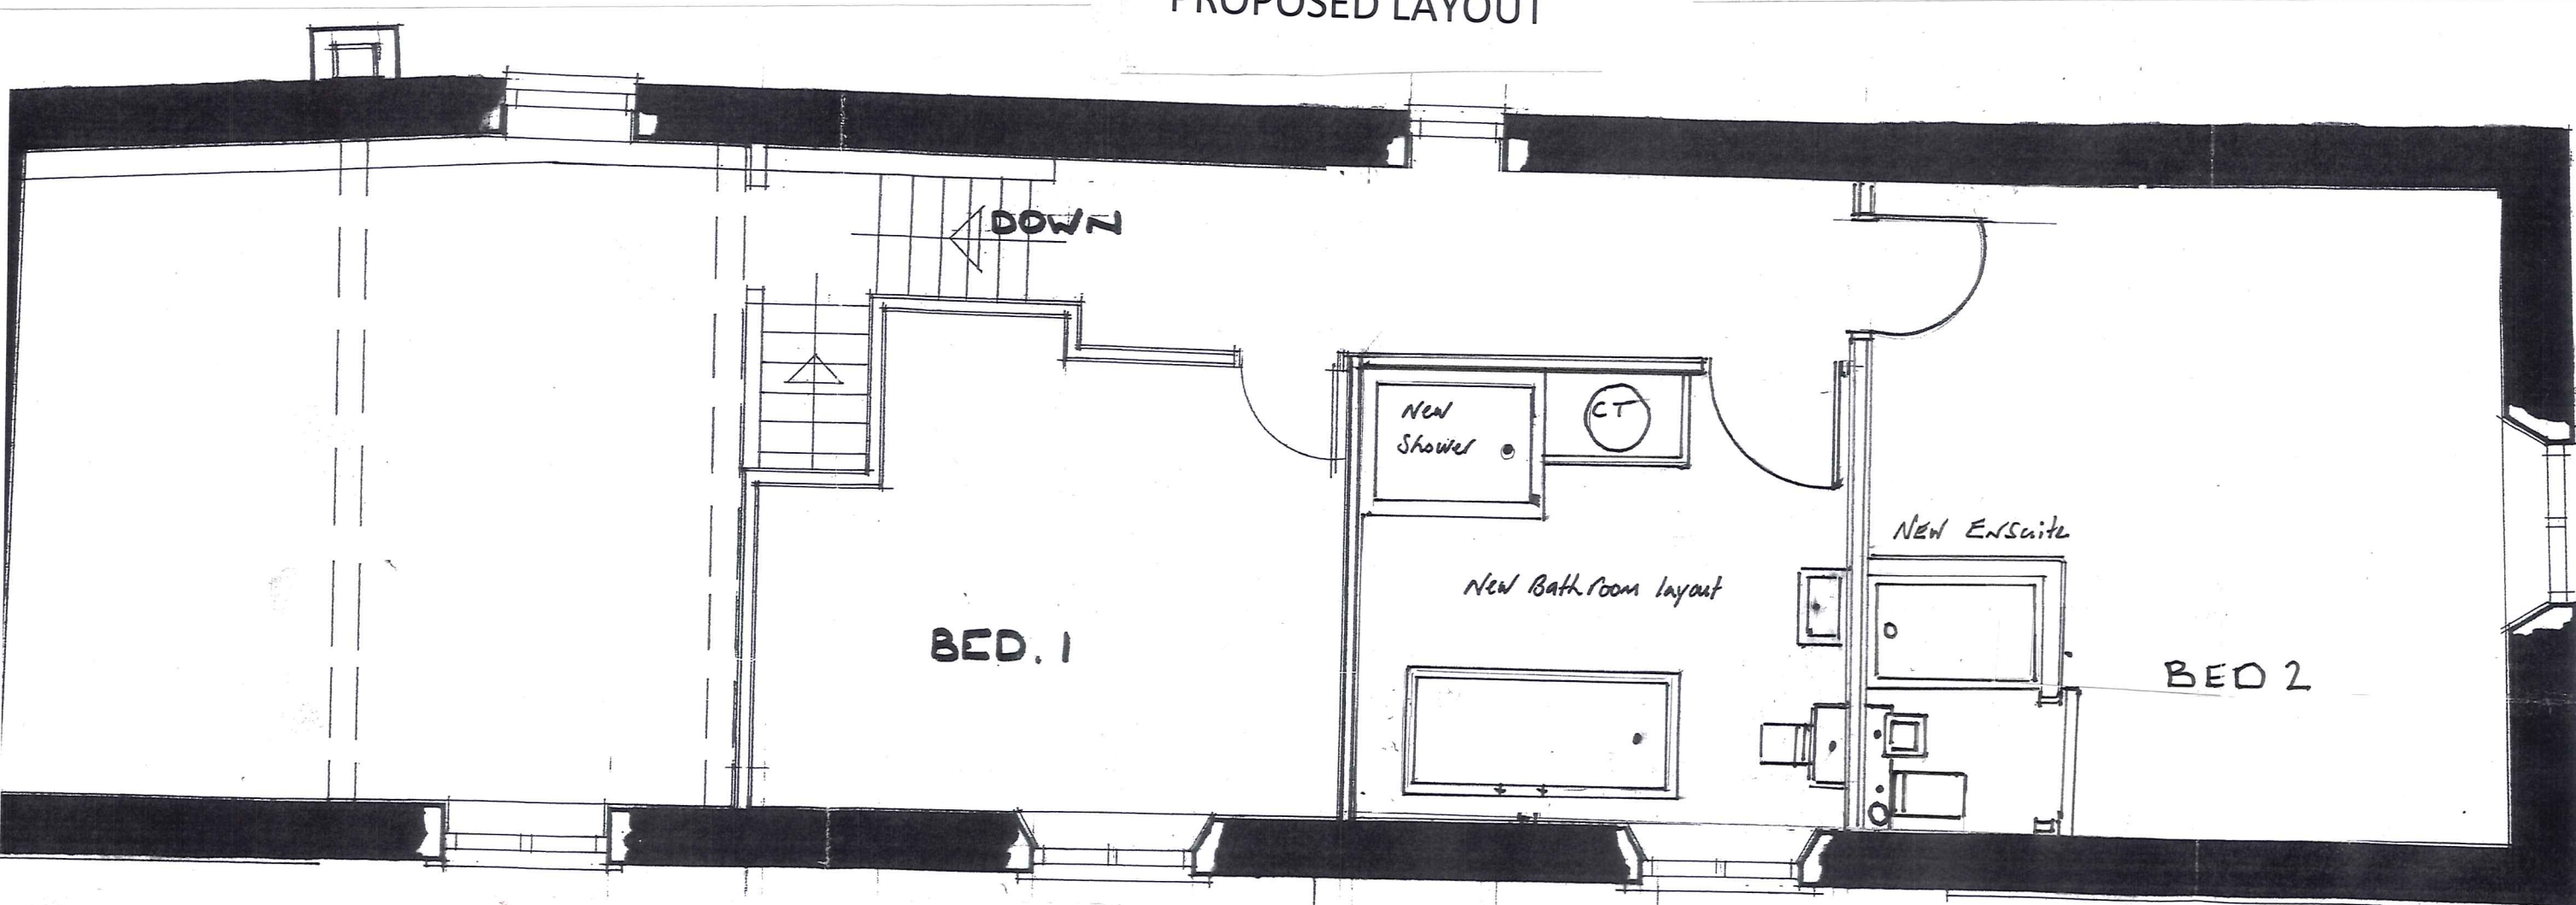


EXISTING LAYOUT

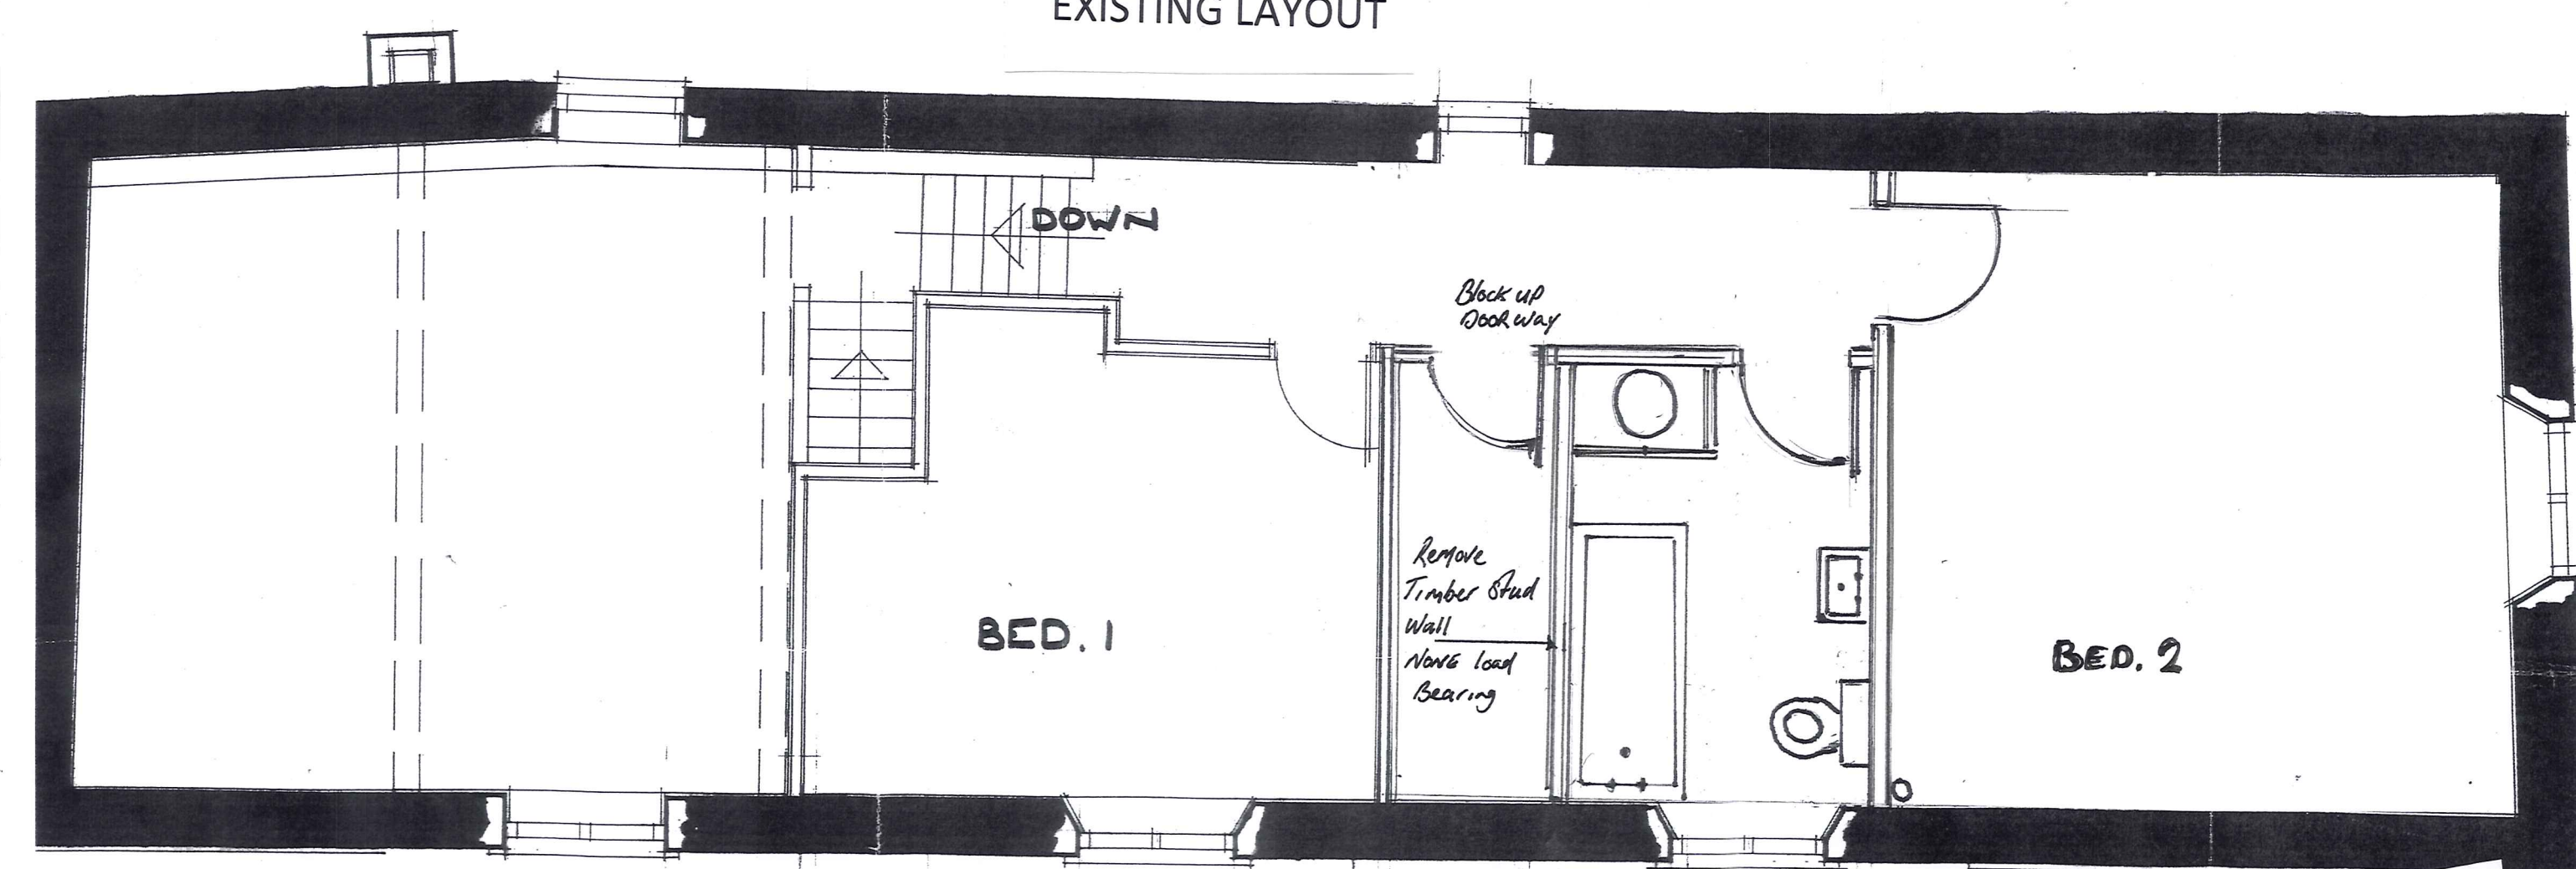

SOUTH ELEVATION



EAST ELEVATION

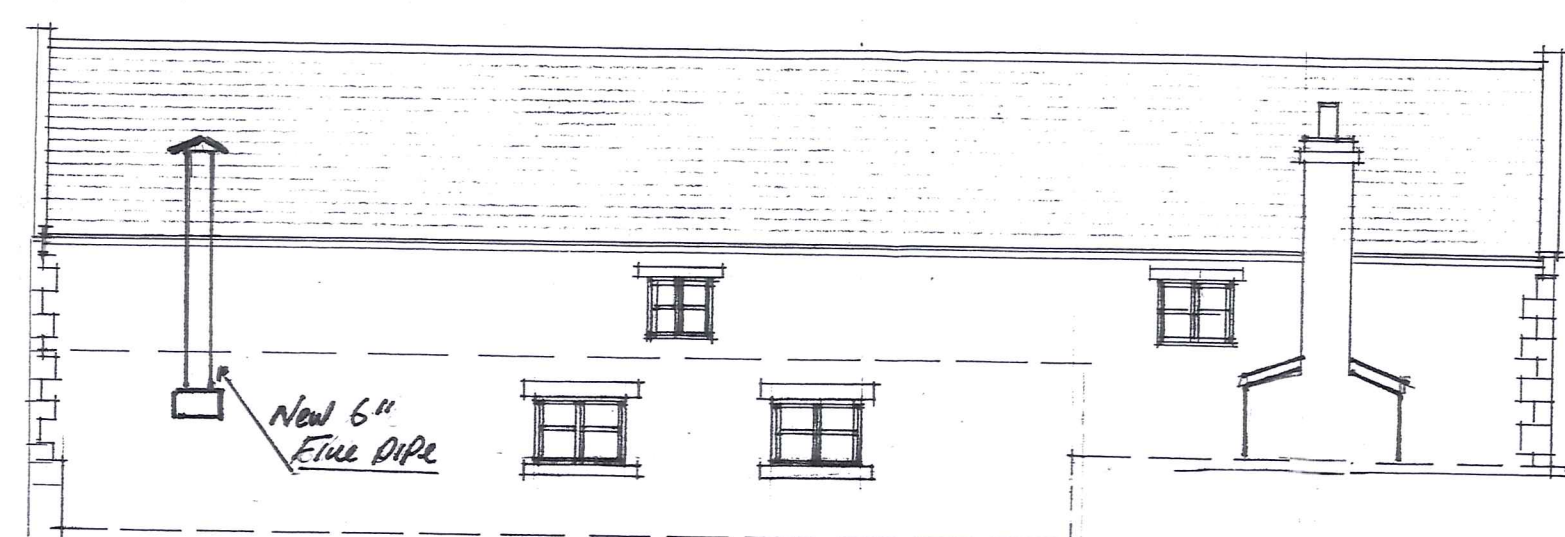

NORTH ELEVATION



EAST ELEVATION

Notes	REV 1
Replacement of old timber windows	
And single glazing with slim line upvc	
With double glazing colour period	
Sage green.	
New 5kw multi flue burner fire with	
External black flue.	
Replacement garage door to	
Upvc French doors with side lights	
Colour period sage green.	
Removal off internal walls to garage	
And bathroom.	

SCALE 1:50 & 1:100

PROPOSED EXTERNAL
AND INTERNAL
ALTERATIONS FOR
THE LONG BARN
134 GENN LANE
BARNSELEY
S70 6NW

FOR BRYAN MANGHAM & DAWN DUNBER
bmangham@bam.co.uk
TEL 07446289506