

PROPOSED SOUTH ELEVATION

scale 1:100

Notes:

Copyright Reserved. This drawing must only be used for the Client and location specified in the title block. It may not be copied by any third party without prior written consent from WAA

This drawing to be used only for the purposes described below and must not be used for any other purpose.

Do not scale from this drawing. All dimensions are in millimeters unless otherwise stated and should be considered as guides subject to on-site confirmations.

Prior to any work on site WAA must be contacted to check the validity of the drawing.

Rev	Date	Amendment	By

PLANNING 01

Client:
Cannon Hall Farm Ltd,
Bark House Lane,
Cawthorne,
Barnsley, S75 4AT

Job:
Proposed Garage/Workshop at Mill Farm
Gunthwaite


Drawing Title:
Proposed Elevations

Drawing No:
WAA 064 / PL1 / 203

Scale:
1:100 @A3

Date:
January 2019

Drawn By:
mlw

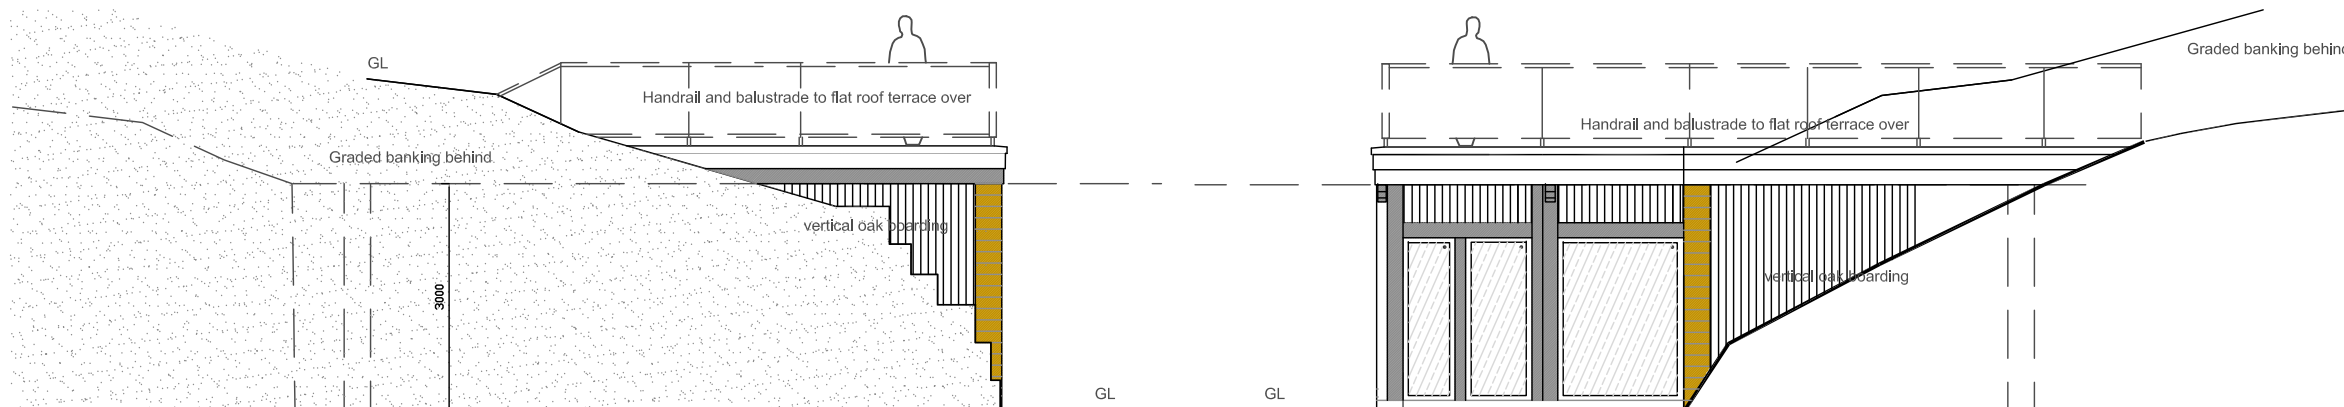

PROPOSED WEST ELEVATION

scale 1:100

PROPOSED EAST ELEVATION

scale 1:100



5 New Hagg,
Oldfield Road,
Honley, Holmfirth,
Huddersfield,
West Yorkshire,
HD9 6RN

Tel: 01484 303 800
Email: enquiries@waarchitects.info
Web: www.walkerassociates-architects.com