


NORTH EAST ELEVATION




NORTH WEST ELEVATION

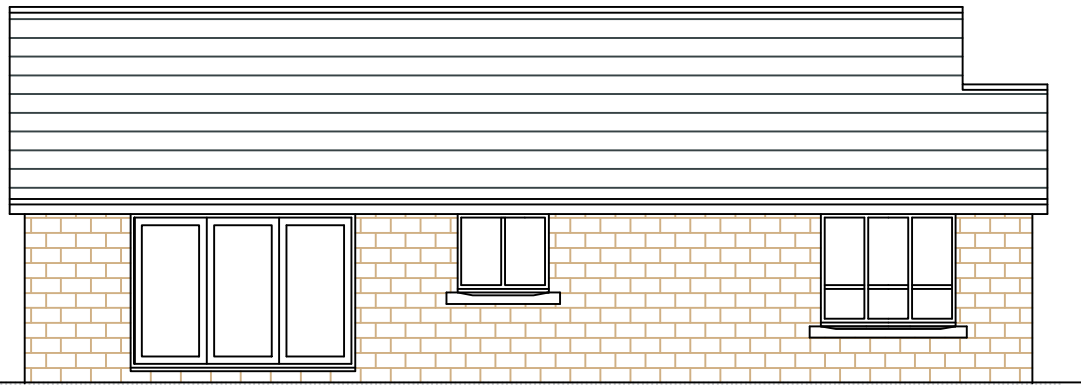


SOUTH WEST ELEVATION



SOUTH EAST ELEVATION

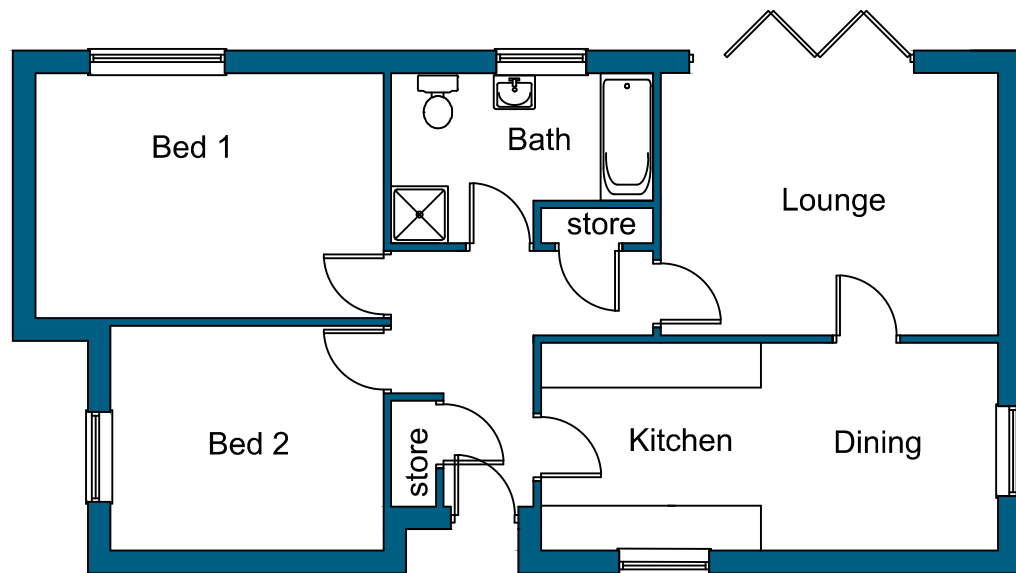

PLAN

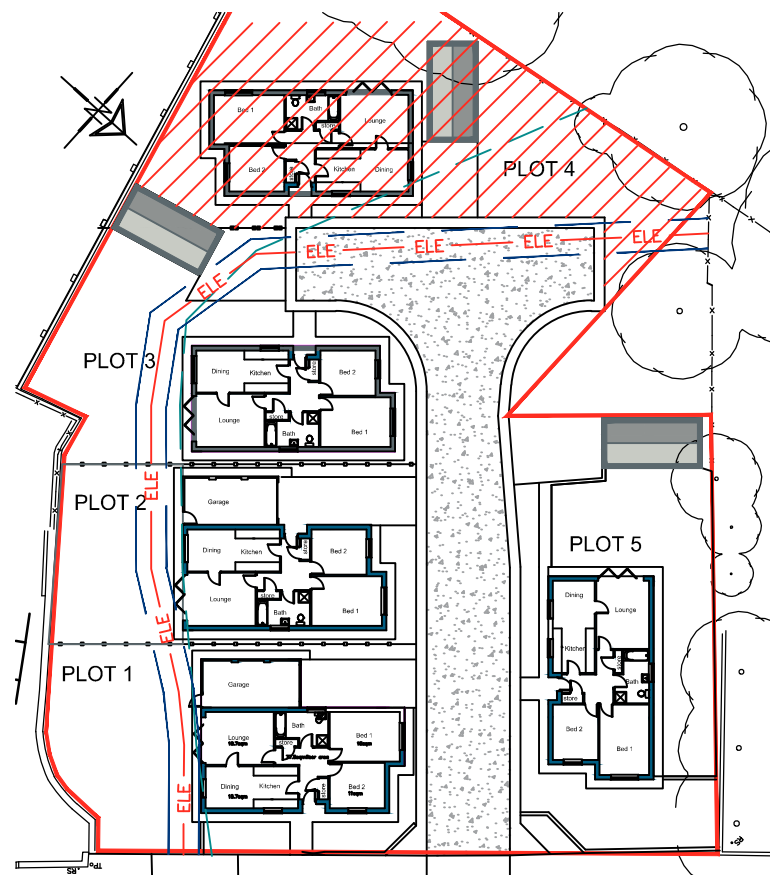

OFFICE ONE,
DRILL HALL,
11 EASTGATE,
BARNSELY,
S70 2EU

Phone: 01226 208482
Email: info@whiteagus.co.uk
Web: www.whiteagus.co.uk

Project:
RESIDENTIAL DEVELOPMENT AT
ROYSTON W.M.C. CHURCH STREET
ROYSTON, BARNSELY

Client:
AVEY HOMES LTD

Drawing Title:
PLANS AND ELEVATIONS
PLOT 4

Date: JUNE 2024	Scale: 1:100 @ A3
Ref. 23-227	Dwg. No. 04
	Rev. A

Date	Suffix	Description	Date	Suffix	Description
19/07/2024	A	REVISED TO ELECTRIC CABLE POSITION			