


THIS DRAWING/COPY AND ANY DESIGN THEREON IS PROTECTED BY COPYRIGHT AND IS THE PROPERTY OF HIRST ARCHITECTS LTD. IT IS TO BE USED ONLY FOR THE PURPOSE FOR WHICH IT WAS EXPRESSLY LOANED AND IS NOT TO BE COPIED IN ANY FORMAT, INFORMATION WITHIN THIS DRAWING IS NOT TO BE PASSED TO ANY THIRD PARTY WITHOUT PRIOR WRITTEN CONSENT.


ALL MEASUREMENTS TO BE CHECKED ON SITE. PRIOR TO CONSTRUCTION BY THE MAIN CONTRACTOR. DO NOT SCALE THIS DRAWING. NOT FOR CONSTRUCTION.




**Proposed Front Elevation**  
Scale 1:100

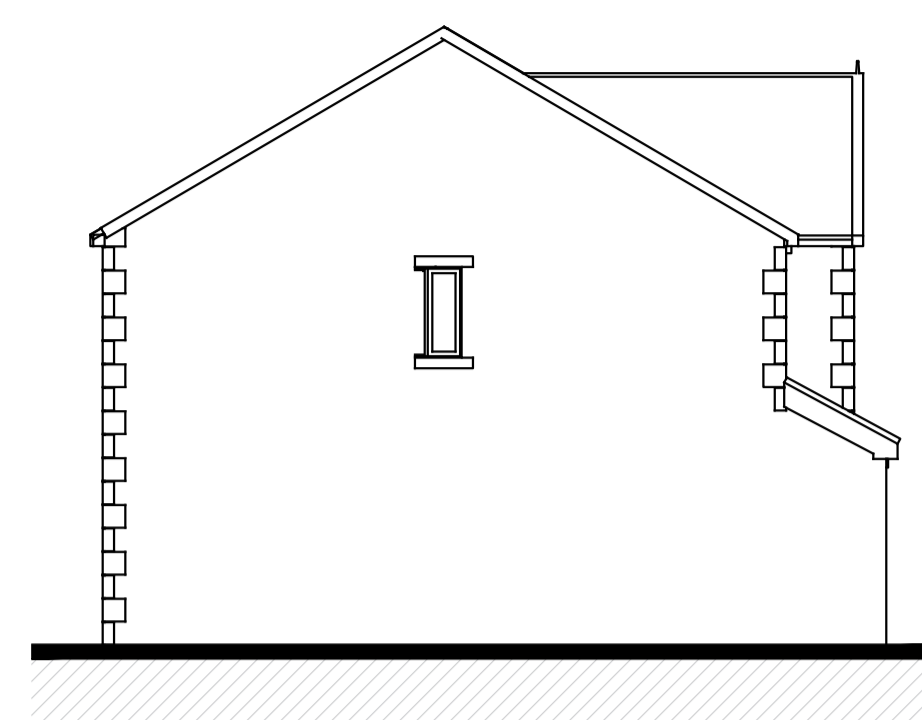

**Proposed Side Elevation**  
Scale 1:100

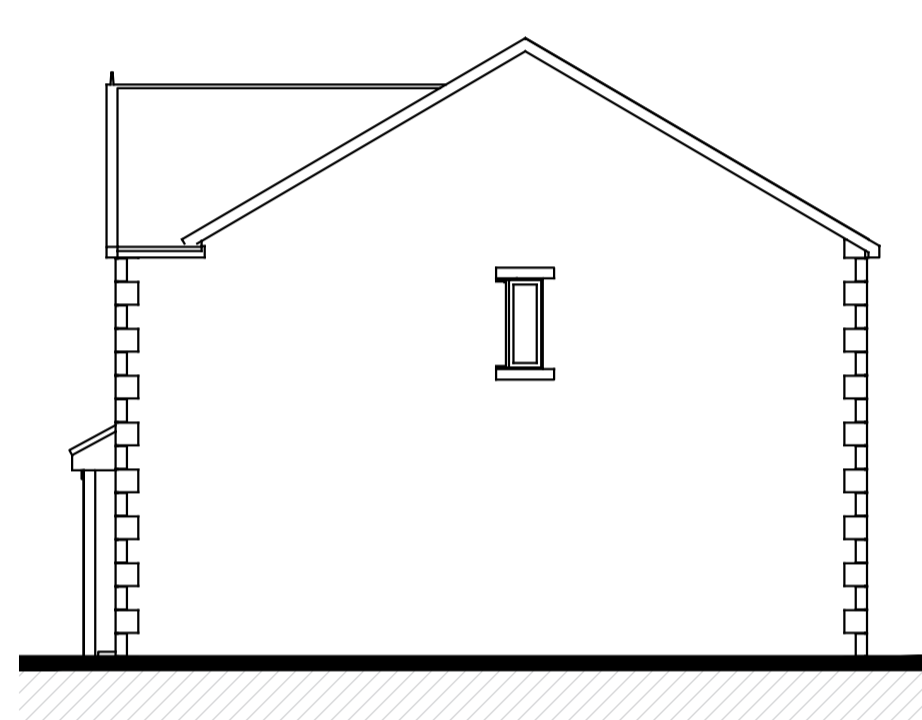

**Proposed Side Elevation**  
Scale 1:100

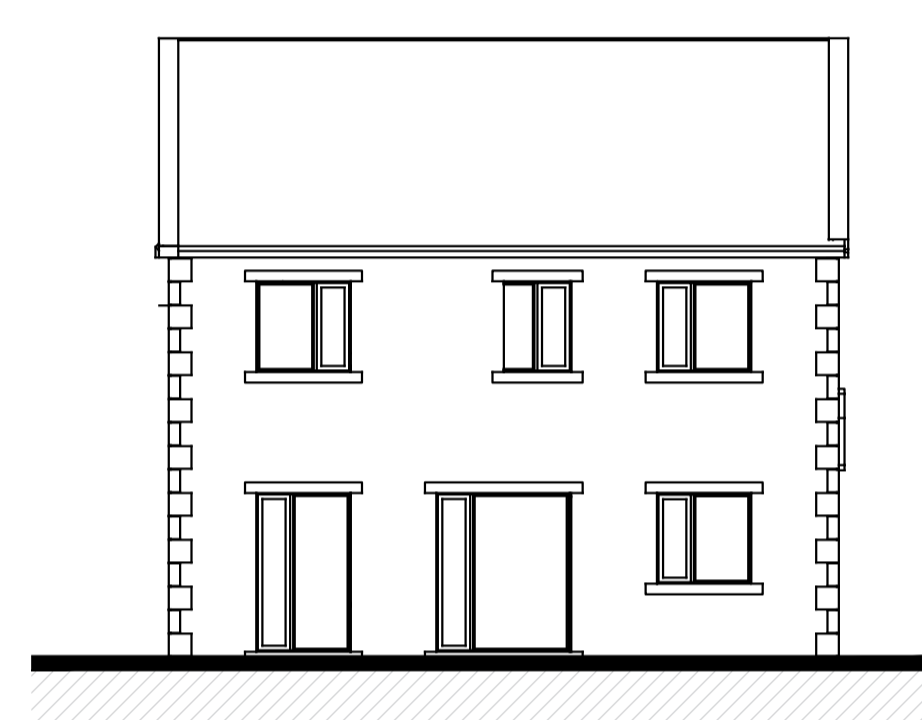




**Proposed Rear Elevation**  
Scale 1:100



**Location Plan**  
Scale 1:1250



**Proposed Site Block Plan**  
Scale 1:500

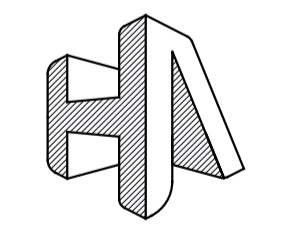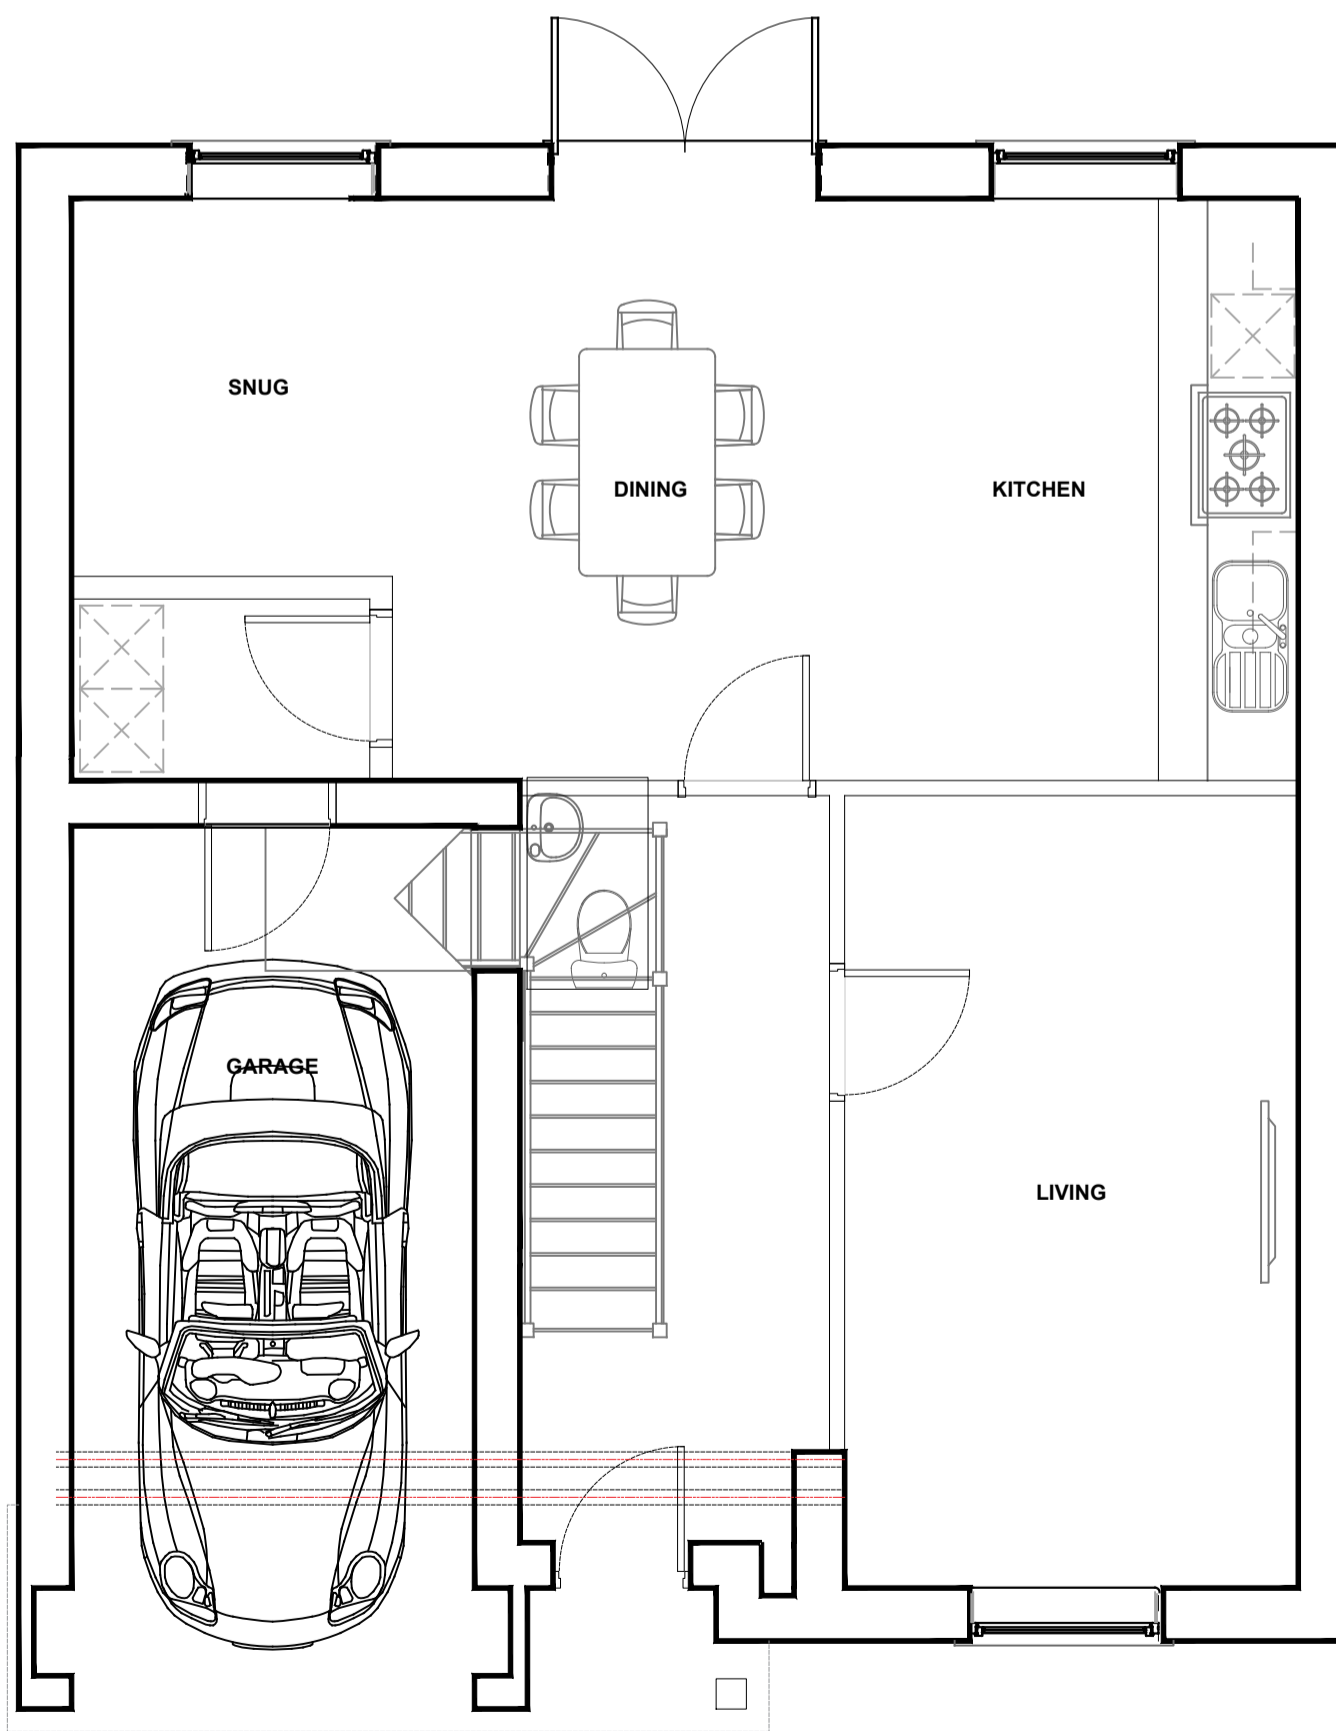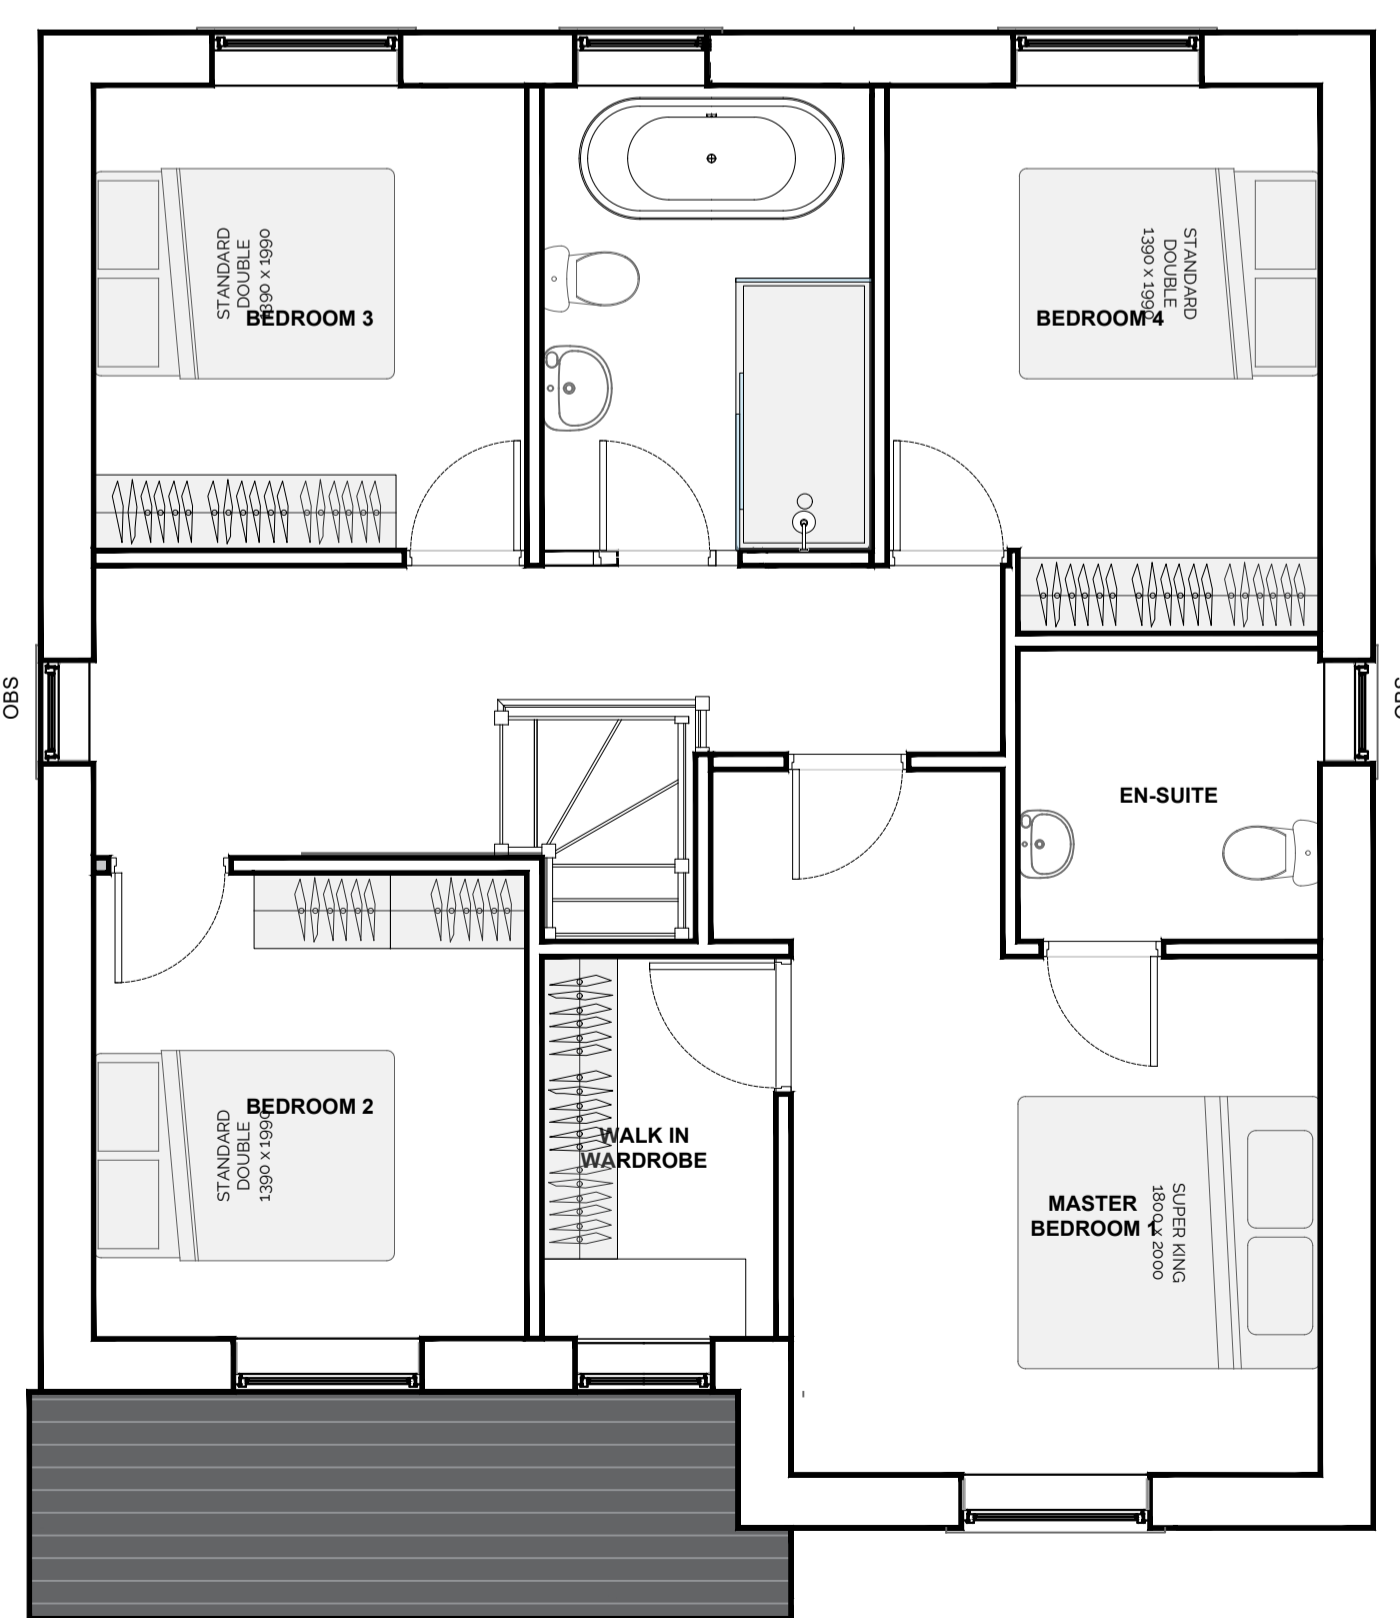

**HIRST ARCHITECTS**

CLIENT: Luke Hirst  
 SITE ADDRESS: Alexandra WMC, 59 High Street Royston, Barnsley S71 4RF  
 DRAWING NUMBER: HA-251101-Rev 11—House Type B  
 REVISION NUMBER: Revision 12  
 RIBA STAGE: RIBA Stage 3 Planning  
 DRAWN BY: Luke Hirst BA(Hons) March(Hons) ADPPA ARB, RIBA CHARTERED ARCHITECT

SCALE: VARIES  
 PAPER: A.1  
 01226 491 777  
 www.HirstArchitects.com