

West Elevation 1:100


South Elevation 1:100

Timber stable doors
with door protectors.

Stone course at ground level to elevate
timber frame above concrete floor and
provide damp protection.


East Elevation 1:100

Stables kept away from
trees to rear.

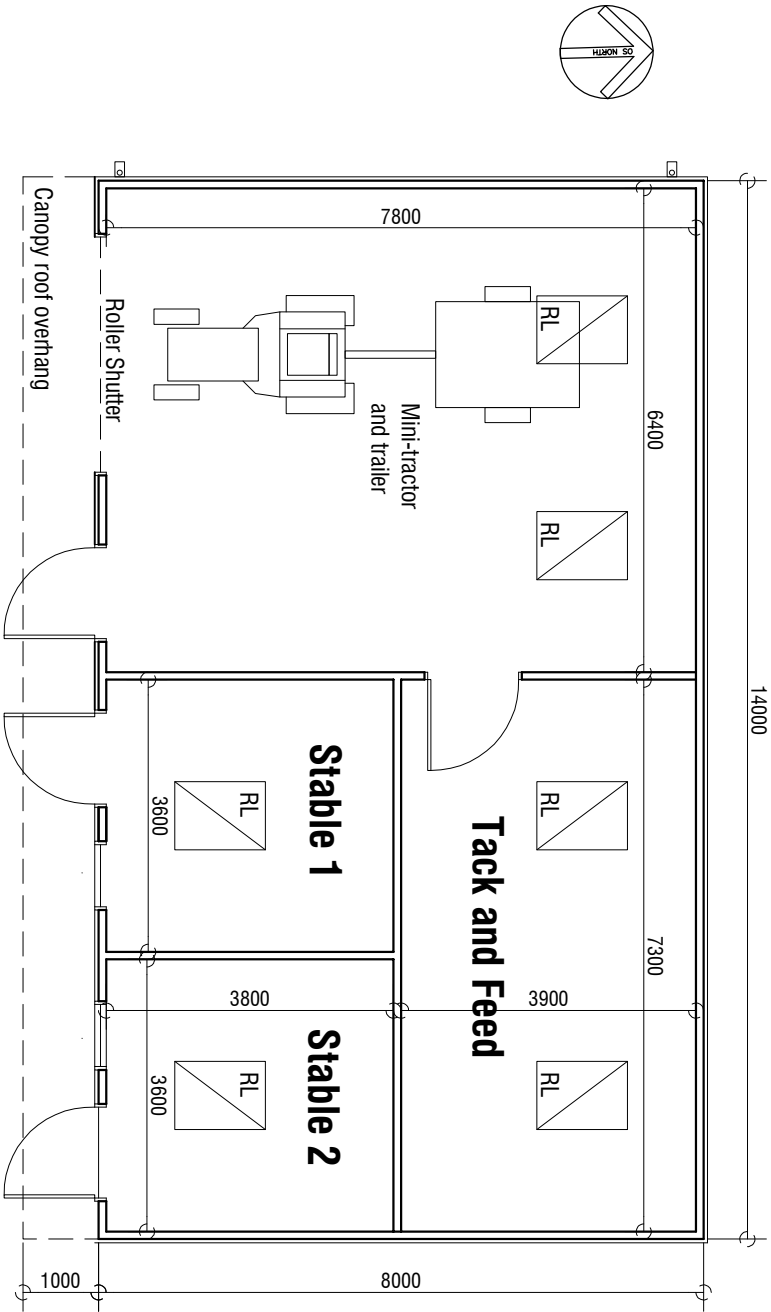

Plan 1:100

North Elevation 1:100

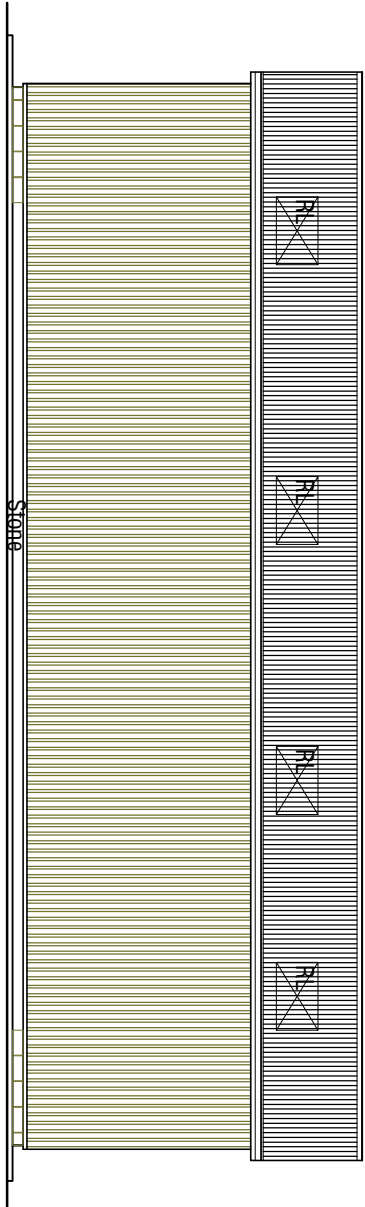

Rev C - 05.10.2022 Update for planning submission.
Rev B - 04.10.2022 Design amended.
Rev A - 24.03.2021 Design amended.

PROPOSED STABLES
THE CROFT FARM
HIGH STREET
BILLINGLEY

OUTLINE PROPOSALS

STABLES

mboothdesign
architectural design and building consultants
Fairfield House
Berneslai Close Barnsley
S70 2FL
Tel: 07881898300
E: mark@mboothdesign.co.uk

Scale 1:100 @ A3 Drawn MJB

Date MARCH 2021 Ref. 12.60

Dwg No. SK02 Rev. C

Copyright mboothdesign. All dimensions in millimeters unless otherwise stated.
Dimensions for setting out in existing buildings are to be checked and verified on site.