



EXISTING REAR ELEVATION

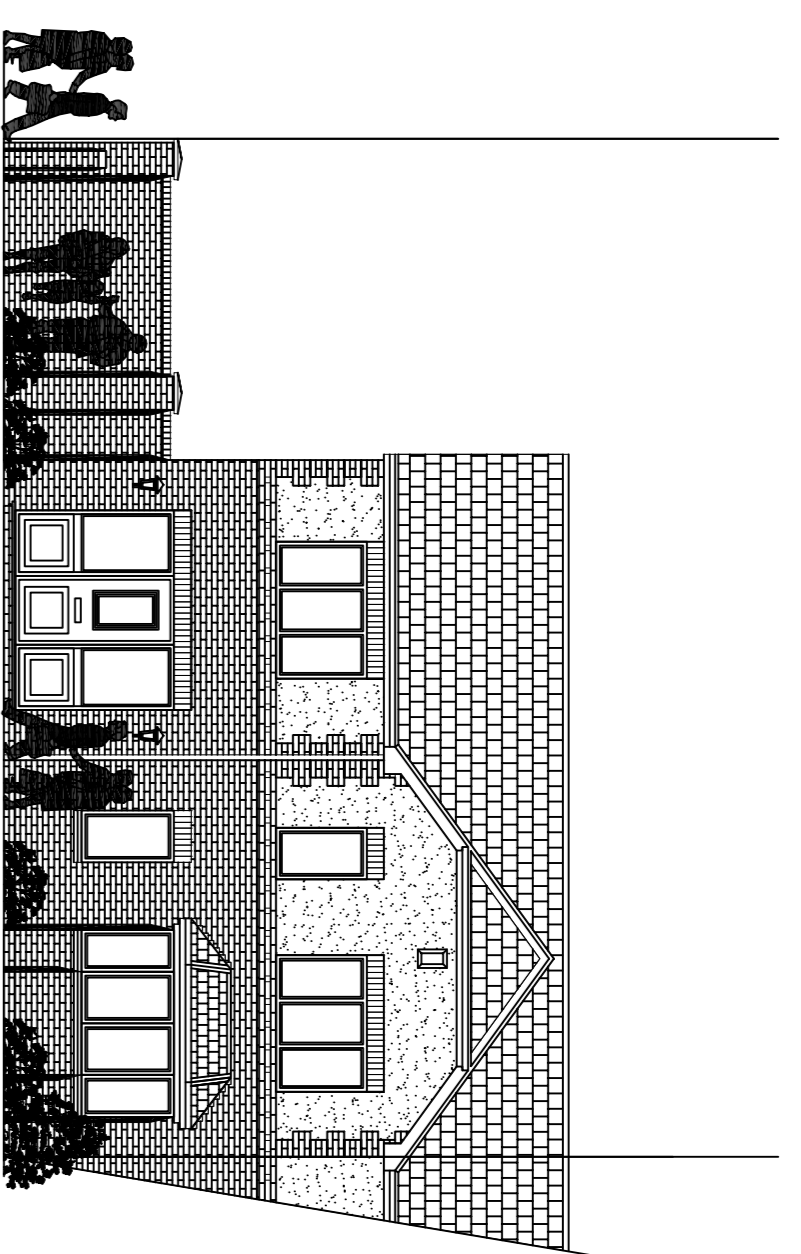



EXISTING FRONT ELEVATION

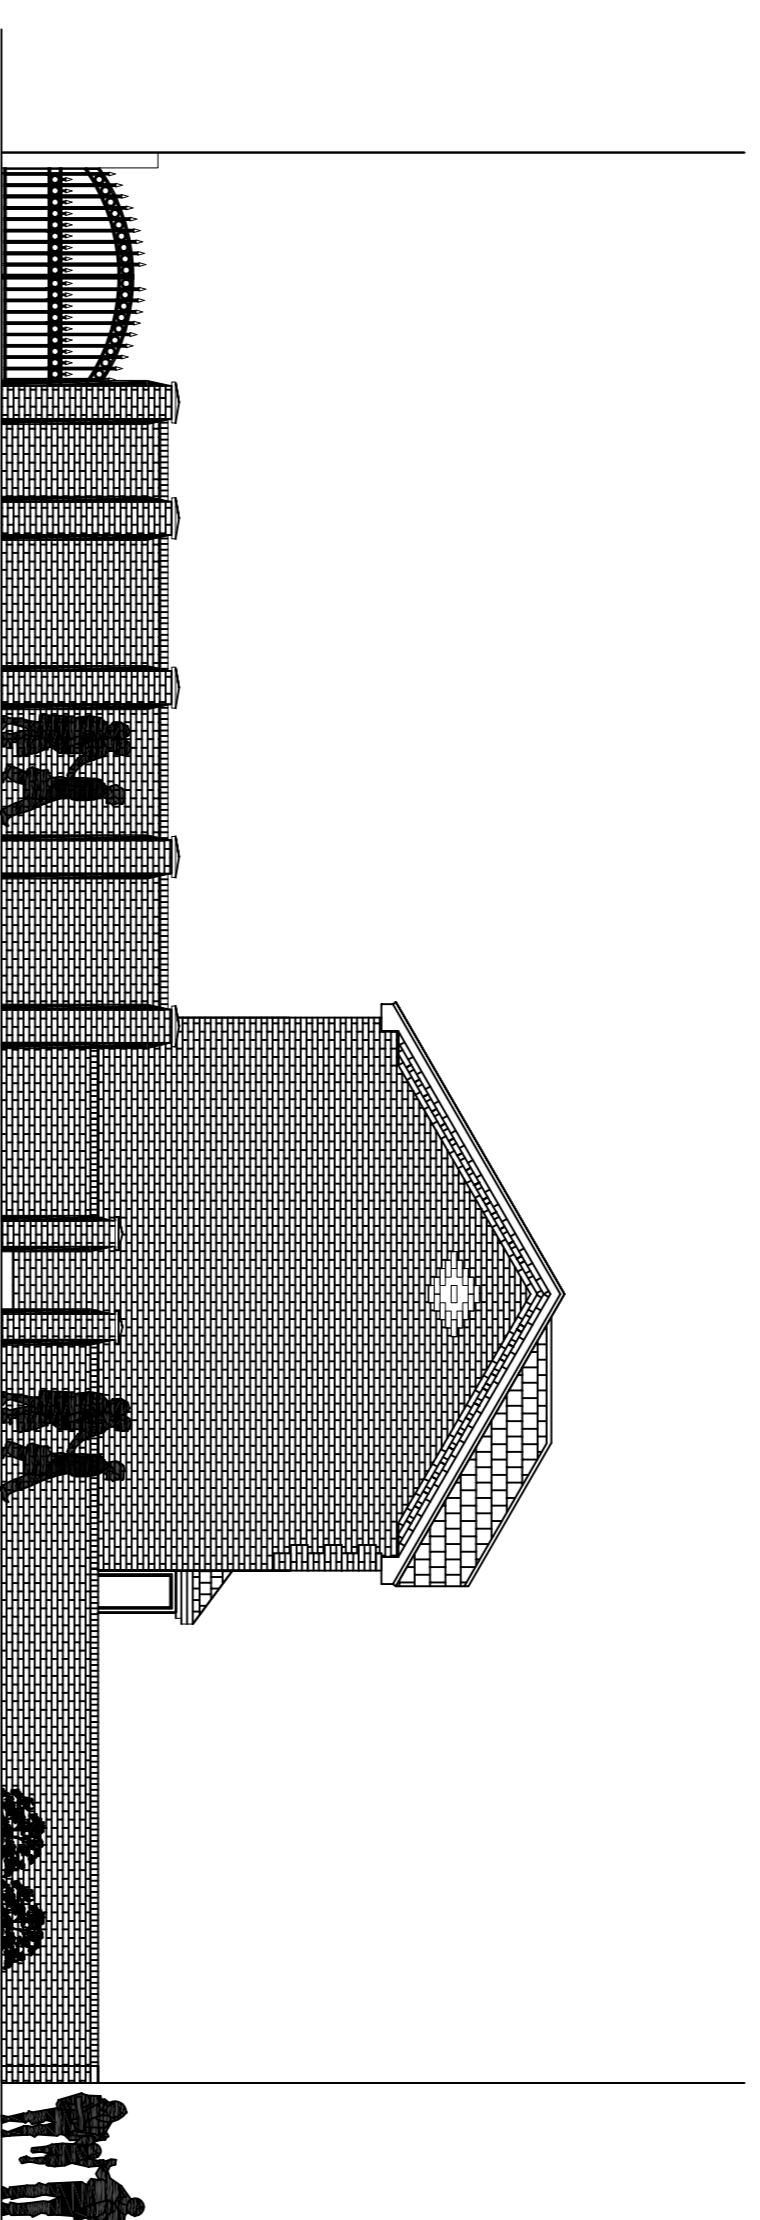


EXISTING SIDE ELEVATION




SITE LOCATION PLAN @ 1:1250

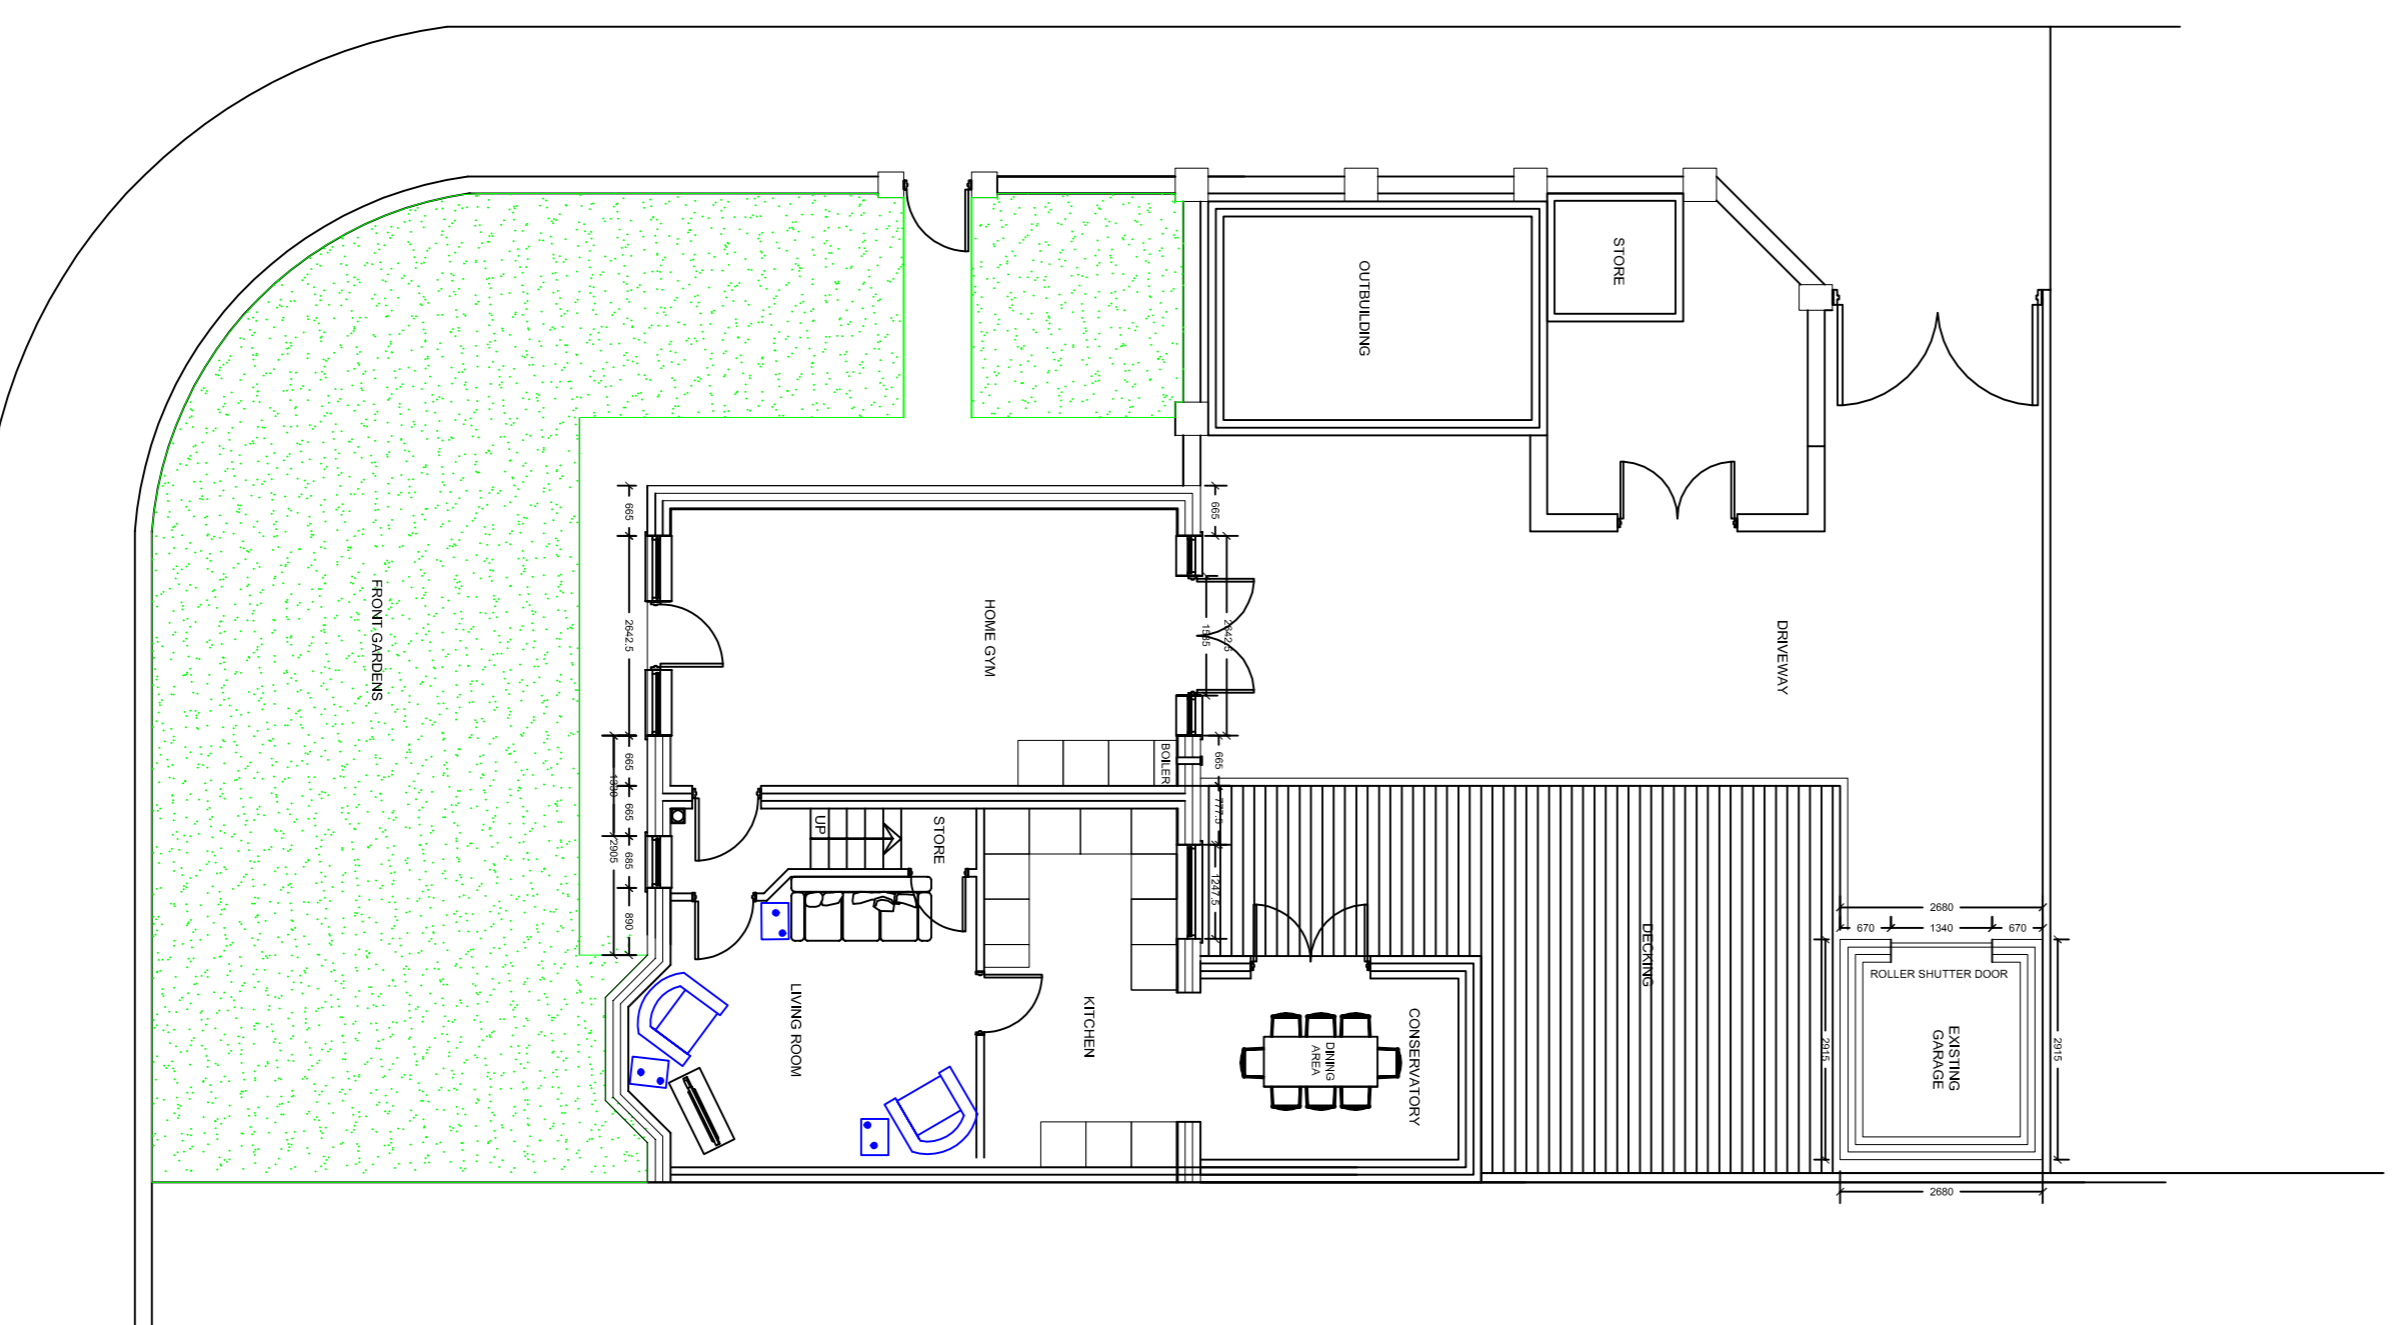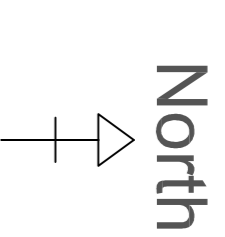

EXISTING GROUND FLOOR PLAN IN CONTEXT SITE PLAN

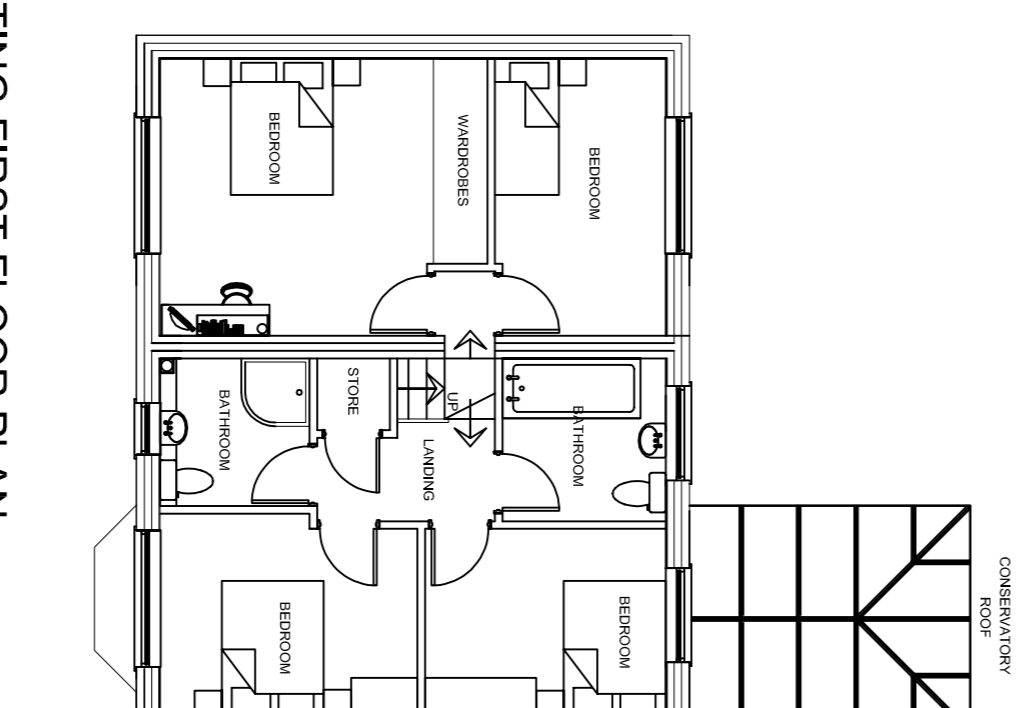

EXISTING FIRST FLOOR PLAN

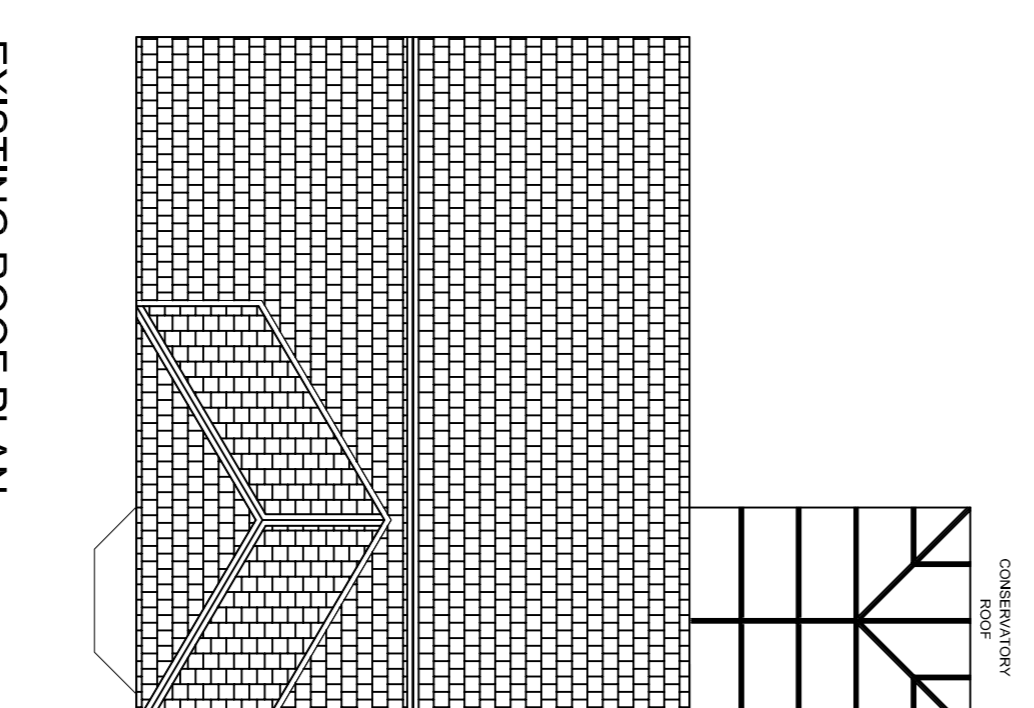

EXISTING ROOF PLAN



ARCHIS SMART
DESIGNS LTD

- Architectural design
- Planning & Building Regulations
- Landscape architecture
- 3D Visualisation & model making

ARCHIS SMART DESIGNS

CLIENT
MR. N. & MRS. R. CHESTER

PROJECT
15 CARR FURLONG,
ATHERSLY, NORTH, BARNSELEY,
S71 3NS

DRAWING OF
PROPOSED EXTENSION, TO SIDE & REAR
ALONG WITH OUTBUILDING, REMOVAL
GARAGE, REPLACEMENT & PARKING, ADD
EXISTING PLANS & ELEVATIONS

drawing no	rev	date
DWG-001	-	AUG-19
scale	drawn	checked date
1:100 @ A1	SMT	N&RC
51 LARKSPUR WAY, WAKEFIELD WF2 0FD	m.0784234239 t.01924 371781 e.1info@archis.smartdesign.co.uk	AUG-19