



DO NOT SCALE FROM THIS DRAWING. ALL DIMENSIONS TO BE CHECKED ON SITE BY CONTRACTOR. REPORT ANY DISCREPANCIES TO DRAWING AUTHOR AND PROPERTY SERVICES TEAM. DRAWING OR CONTENTS SHOULD NOT BE DUPLICATED WITHOUT PRIOR CONSENT.

DRAWING TO BE READ IN CONJUNCTION WITH ALL OTHER PROJECT DOCUMENTS INCLUDING BUT NOT LIMITED TO DRAWINGS, SPECIFICATIONS, SCHEDULES

 

NOTES

© Crown Copyright & Database Rights (2021). 100022264.

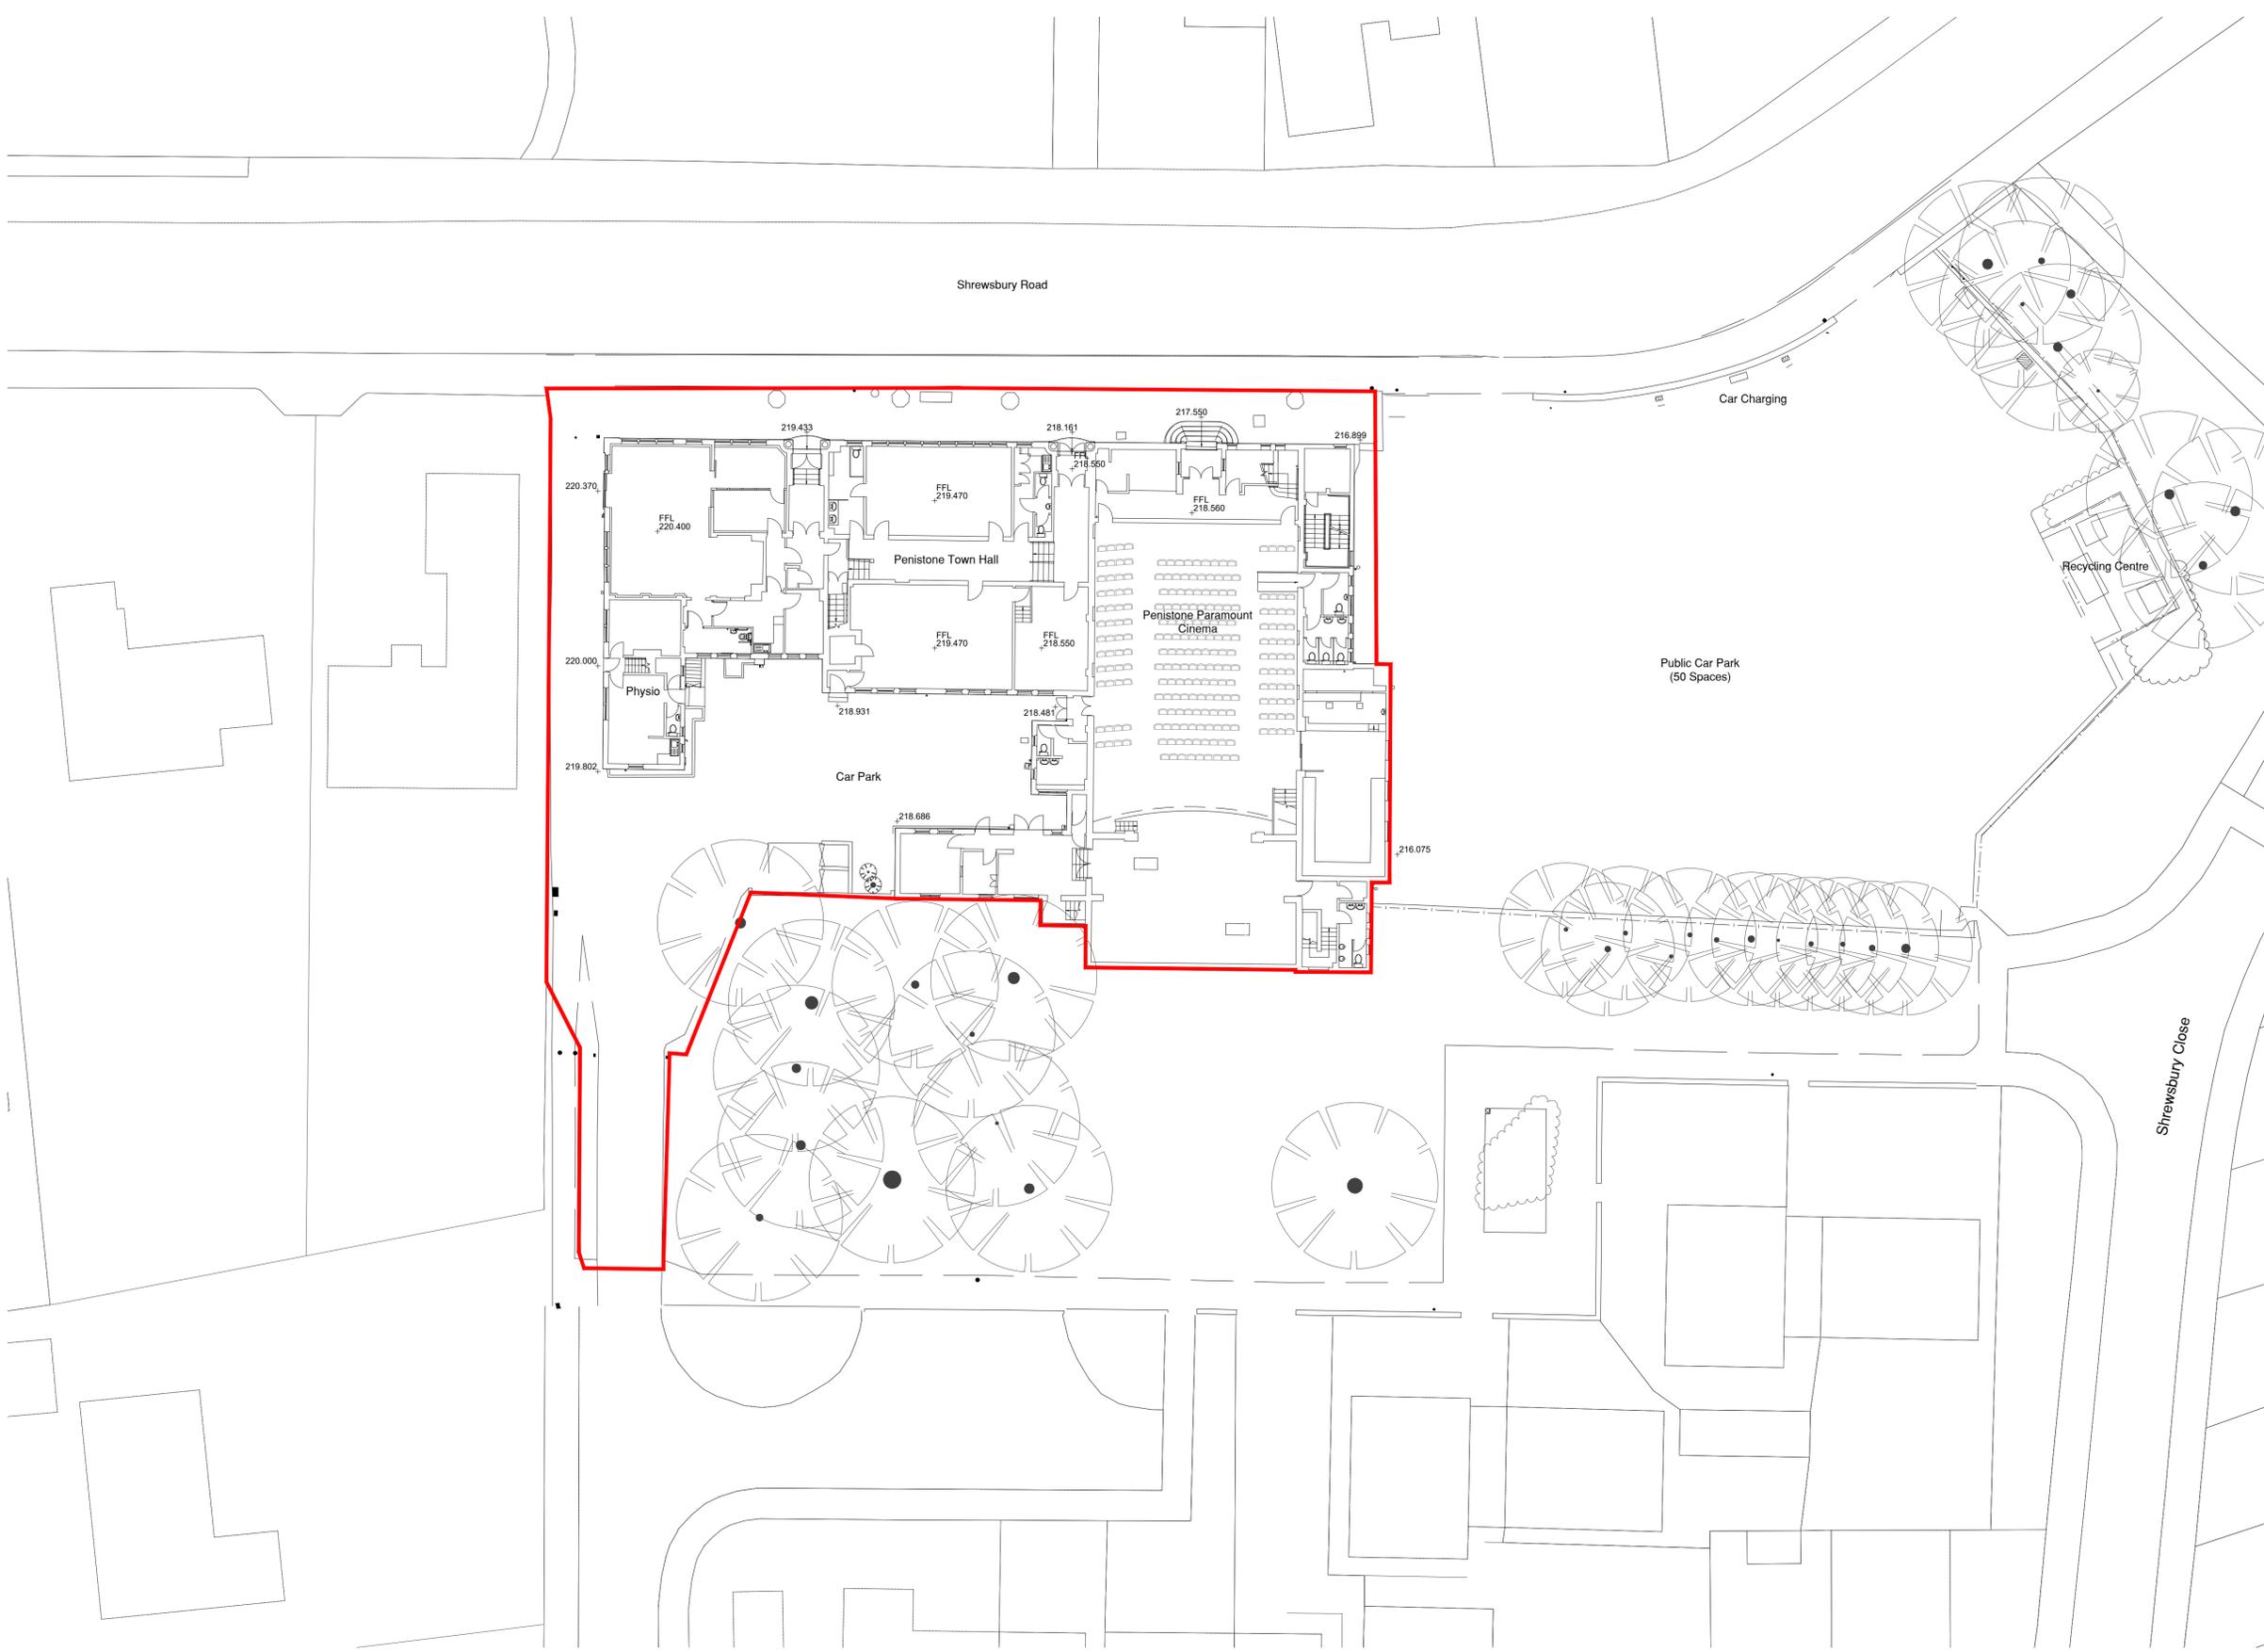

01 Existing Site Plan
1:200

P1	First Issue	29/07/25	BST
Rev	Notes	Date	Issued By



SERVICE
Economic Regeneration

PROJECT
Penistone Town Hall

TITLE
Existing Site Plan

PROJECT REF	DRAWING REFERENCE	REV
SCALE	DISCIPLINE	SHEET SIZE
PURPOSE OF ISSUE		
INFORMATION		Drawn Checked