




REAR ELEVATION FACING LANDSCAPING BUFFER TO ROAD
SCALE 1:100

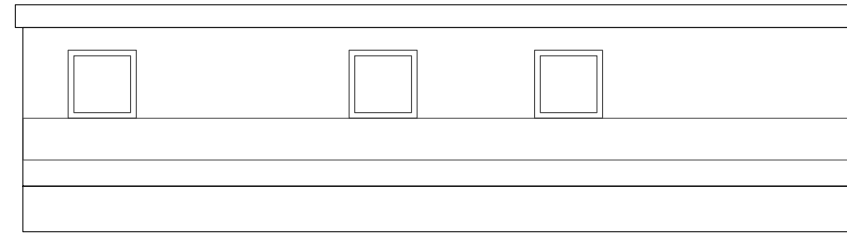

LH SIDE ELEVATION FACING CAR PARK
SCALE 1:100

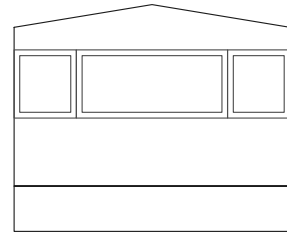

FRONT ELEVATION FACING SITE FOR NEW BUILD HOUSE
SCALE 1:100

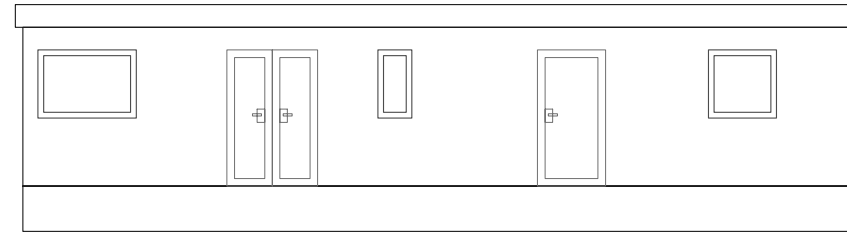

RH SIDE ELEVATION FACING LANDSCAPE BUFFER SCALE 1:100

PROJECT LOW VALLEY FARM, PITT STREET, WOMBWELL. S73 8AX	
CLIENT MR A.R. HOBSON AND MRS HOBSON	
DRAWING TITLE STANDARD LAYOUT FOR PROPOSED STATIC CARAVANS	
DRAWING NO. 23.05.05	SCALE AS SHOWN
DATE 18.06.2023	REVISION /

