

PROPOSED SPECIFICATION (AS QUOTED):-

SYSTEM:-
SENIOR SPW600e SERIES THERMALLY BROKEN WINDOWS,
THERMALLY BROKEN COMMERCIAL SWING DOORS.
PROJECT U VALUE - 1.40 W/m²K (AS SBEM REQUIREMENTS).

FINISH:-
PPC - RAL 9006 WHITE ALUMINIUM - MATT (30% GLOSS LEVEL).


GLASS:-
EXTERNALLY GLAZED -
6mm GREY TINT TOUGHENED OUTER
16mm ARGON CAVITY - WARM EDGE BLACK SPACER BAR
6.8mm CLEAR LAMINATED LOW E INNER (TO BOTH FLOORS)
(1.0 U VALUE, APPROX 0.27 G VALUE, APPROX 0.34 LTV)

SPANDREL PANELS:-
EXTERNALLY GLAZED -
6mm GREY TINT TOUGHENED OUTER
16mm ARGON CAVITY - BLACK WARM EDGE SPACER BAR
6mm CLEAR TOUGHENED - BS18.B.29 GRAPHITE GREY
CERAMIC COAT TO FACE 4 WITH 100mm CLASS A1 INSULATION.

WINDOW HARDWARE:-
STANDARD FRICTION STAYS,
ESPAGNOLETTE LOCKING WITH KEY LOCKING HANDLES (SILVER),
3No KEYS REQUIRED PER WINDOW AS CLIENT'S REQUEST,
2No STANDARD 100mm KEY RELEASABLE RESTRICTORS,
STANDARD 4000mm² TRICKLE VENTS - RAL 9006 TO MATCH FRAMES.


DOOR HARDWARE:-
OVERHEAD CONCEALED DOOR CLOSERS - EN3 90° HOLD OPEN,
ANTI-FINGER TRAP BULB DOOR STILES,
2No SENTINEL 6 SECURITY HOOKLOCKS WITH 3 STAR RATED
EUROPROFILE CYLINDERS BOTH SIDES (KEYED ALIKE IN PAIRS),
4No KEYS REQUIRED AS PER CLIENT'S REQUEST,
600mm LONG SSS T BAR TYPE PULL HANDLES BOTH SIDES,
STANDARD FLUSHBOLTS TO SLAVE LEAF,
STANDARD LETTER PLATE TO SLAVE LEAF MIDRAIL,
LOW DDA COMPLIANT DOUBLE RAMPED THRESHOLD.

NO ALLOWANCE MADE FOR ACCESS CONTROL, MAGLOCKS ETC.
(BY SPECIALIST CONTRACTOR IF REQUIRED).

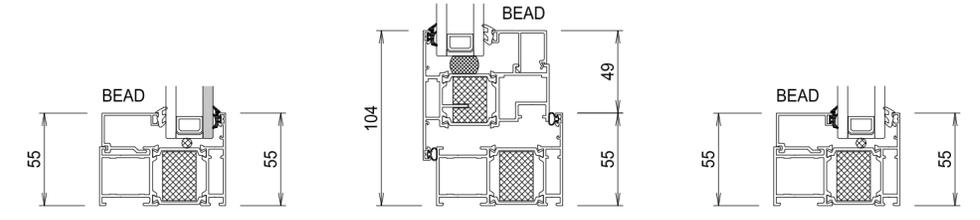

SPANDREL PANELS EXTERNALLY GLAZED WITH WEDGE GASKET TO BEADS.
OPENING LIGHTS INTERNALLY GLAZED.
FIXED LIGHTS EXTERNALLY GLAZED WITH CAPTIVE GASKET TO BEADS.

SPANDREL PANELS INFRONT OF WALLS EXTERNALLY GLAZED.
OPENING LIGHTS INTERNALLY GLAZED.
FIXED LIGHTS EXTERNALLY GLAZED WITH CAPTIVE GASKETS TO GLAZING BEADS.

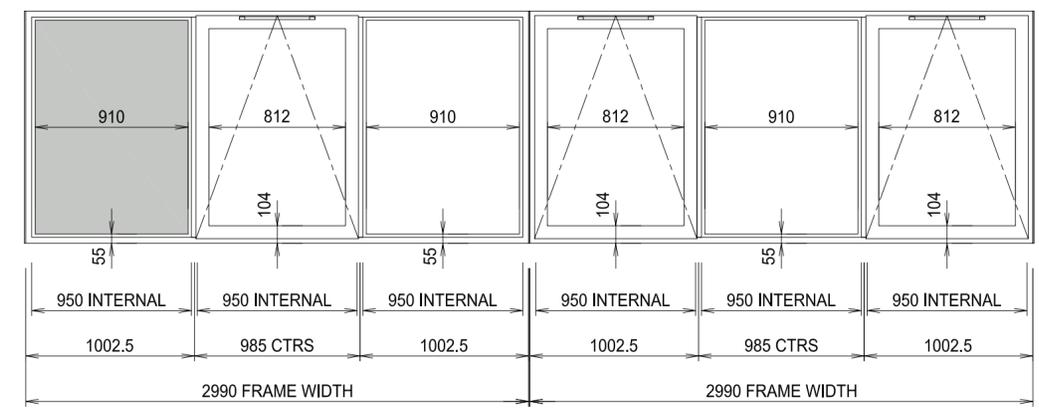

INDIVIDUAL FRAME SIZES
SCALE 1:30

NOTE:-
WINDOWS HAVE BEEN SET OUT TO
PROVIDE EQUAL LIGHTS BETWEEN
MULLIONS WHERE POSSIBLE.

Rev	Date	Description of Issue	GRK	Chkd
C01	02.05.25	UPDATED TO ARCHITECT'S COMMENTS. GRK ISSUED FOR CONSTRUCTION.	GRK	
P02	02.04.25	DIMS ADJUSTED TO SUIT CLADDING & BRICKWORK OPENINGS. WINDOWS CHANGED TO INTERNALLY GLAZED.	GRK	
P01	20.03.25	PRELIMINARY ISSUE FOR COMMENT.	GRK	



Unit 3, Benneworth Close, Hucknall, Nottingham, NG15 6EL
Tel: 0115 9680 680

Issue Purpose:
FOR CONSTRUCTION

Client:
BDB DESIGN BUILD LTD

Project:
CMS ROCKINGHAM

Drawing Title:
UNIT 4 - WINDOW & DOOR SCHEDULE.

Drawn By: GRK
Checked By: GRK

Scales: 1:50
Date: 20.03.25

Drawing No. 3252-401
Rev. C01