




1 Proposed Front Elevation
Scale: 1:50

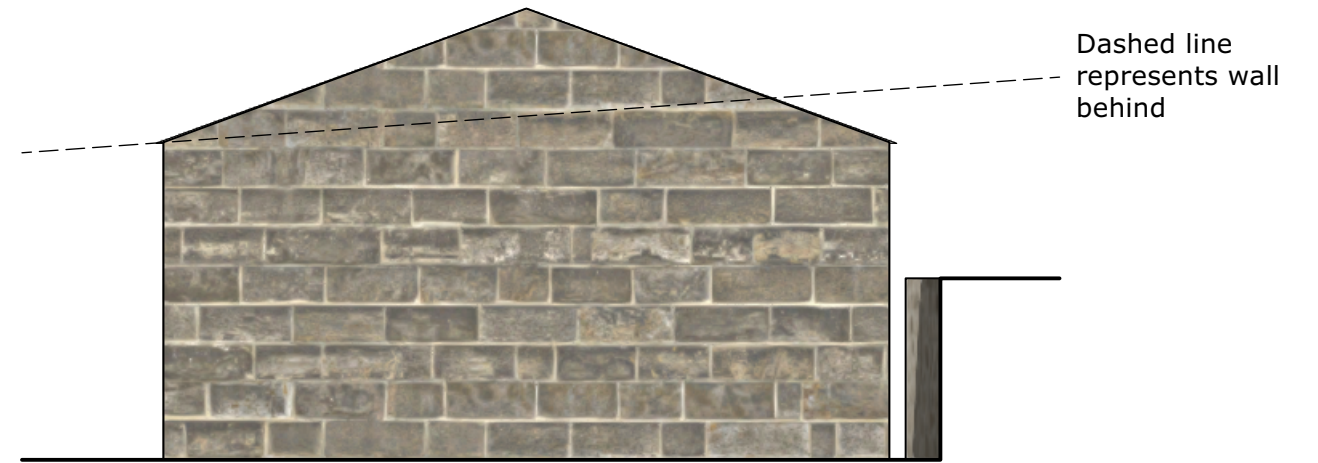

2 Proposed Side Elevation (Road Side)
Scale: 1:50



3 Proposed Rear Elevation
Scale: 1:50



4 Proposed Side Elevation (Garden Side)
Scale: 1:50

P01 14/06/2024 For Planning

DO NOT SCALE FROM DRAWINGS.

Client
Mr & Mrs Johnson

Address
8 Spring Grove, Thurgoland,
Sheffield. S35 7AF

Project
8 Spring Grove

Drawing
Outbuilding Elevations



Scale	1:50 @ A3
Date	14/06/2024
Dwg No.	2413-RLDM-00-DR-A-00210
Rev:	P01

