

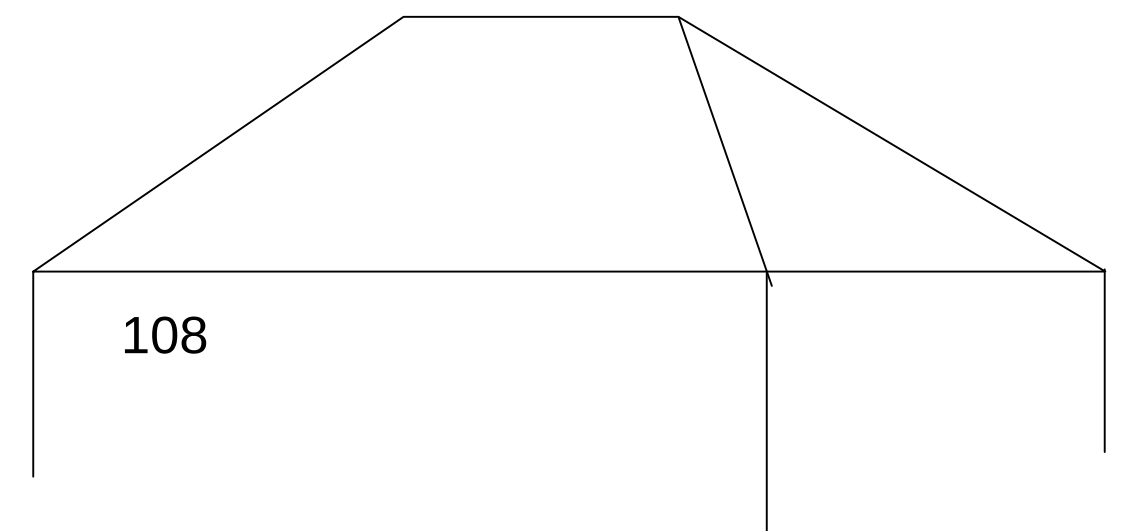
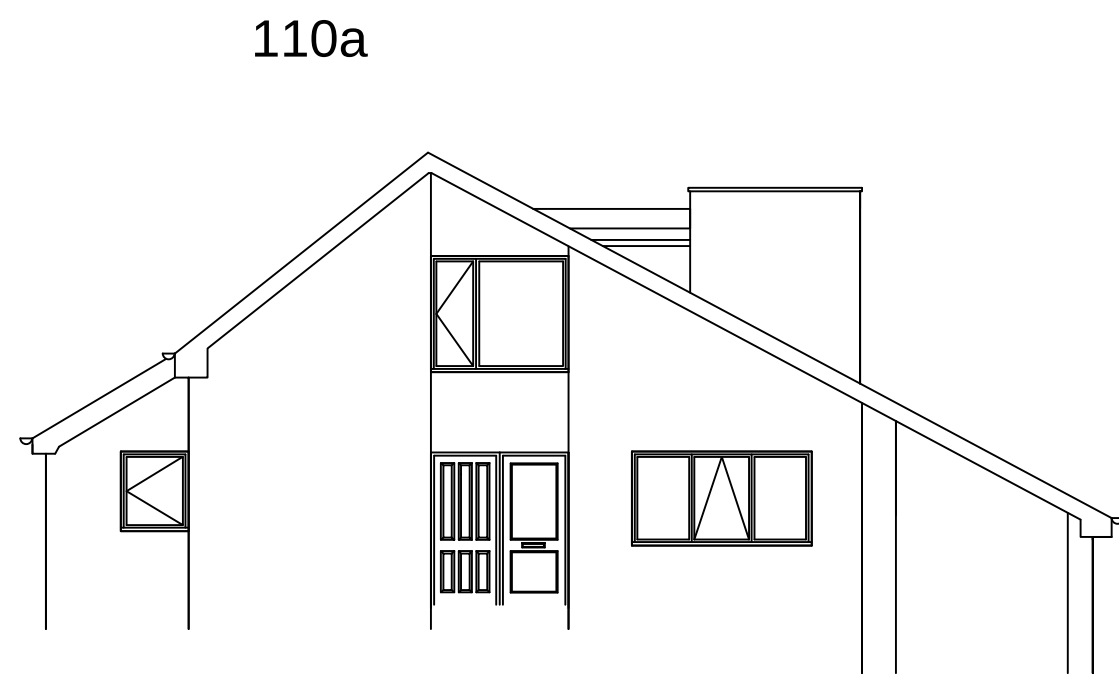
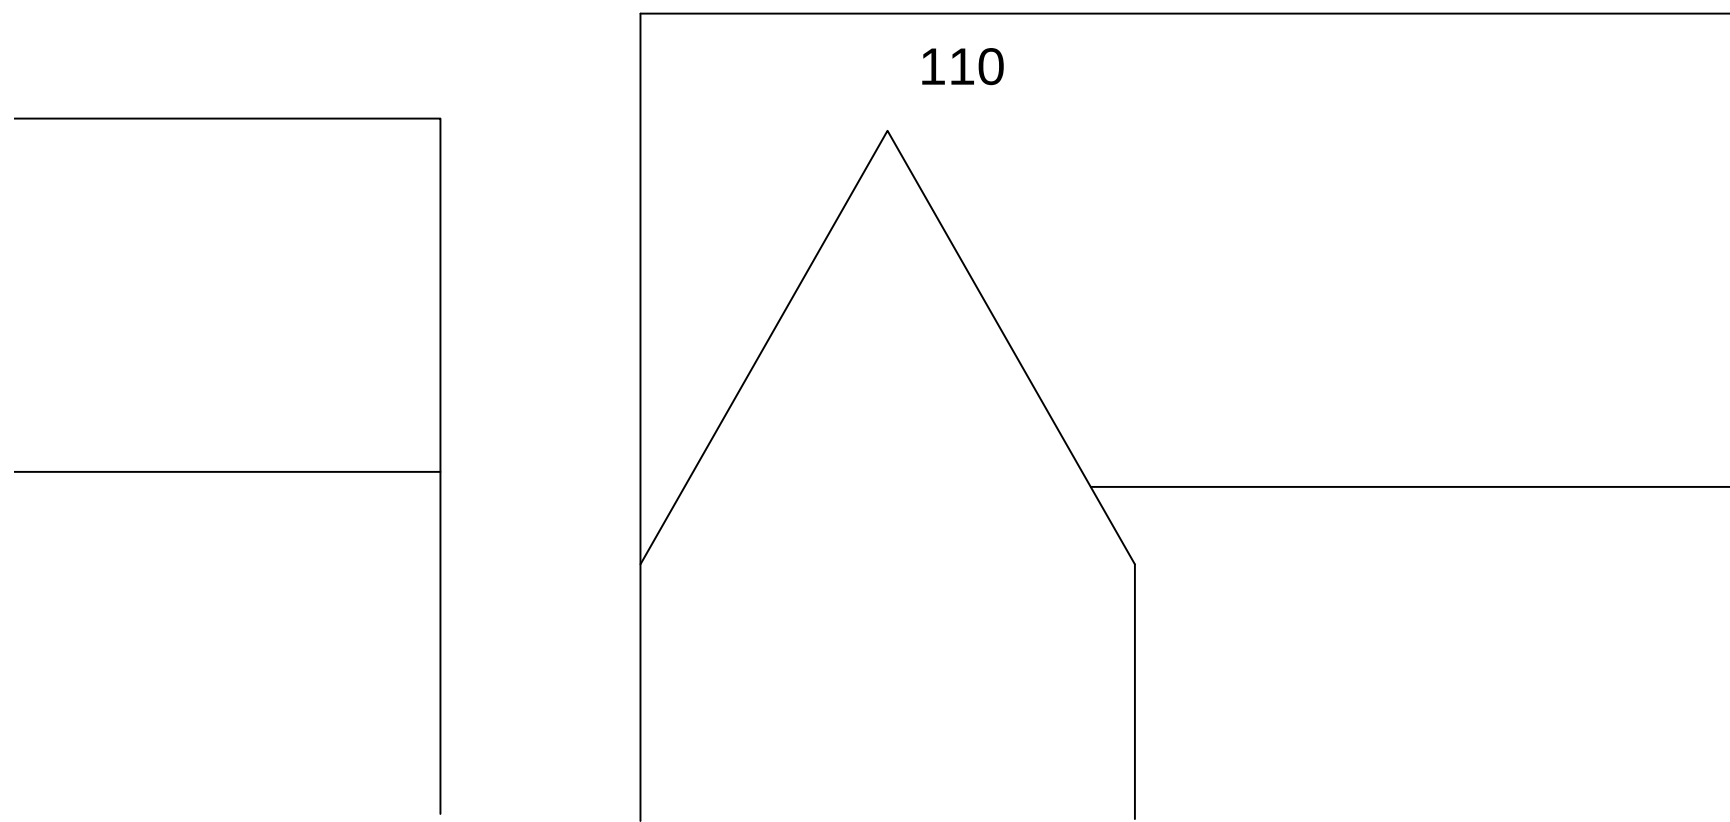


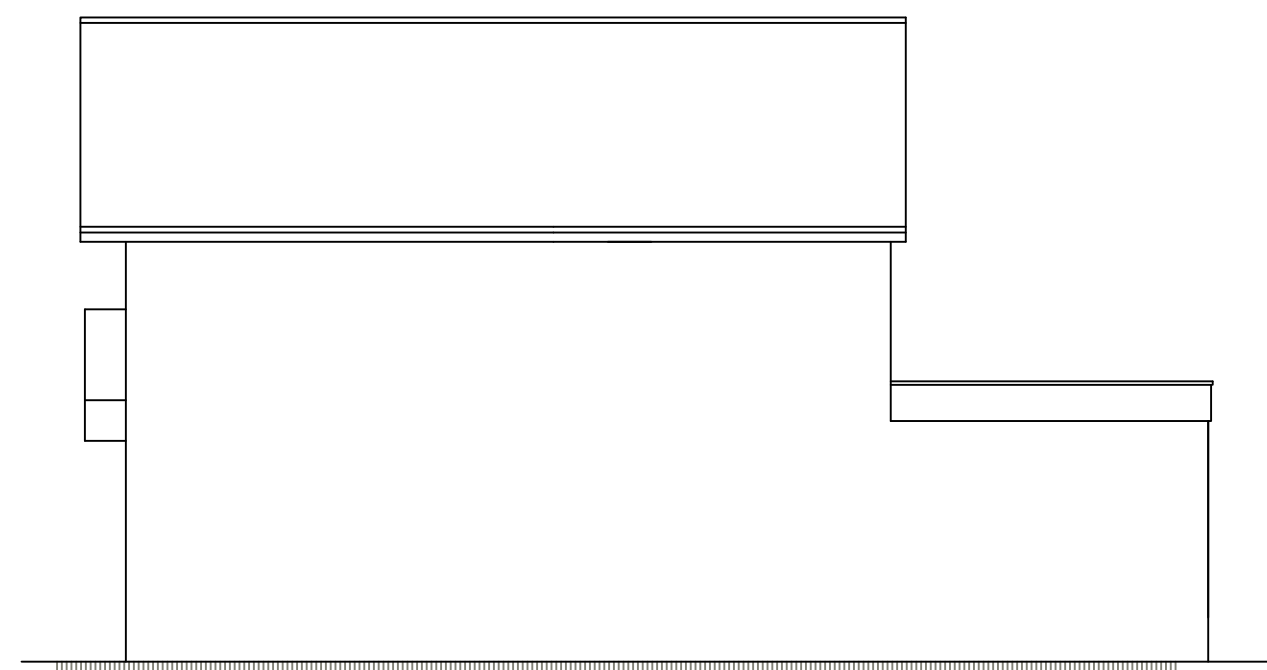


FRONT ELEVATION

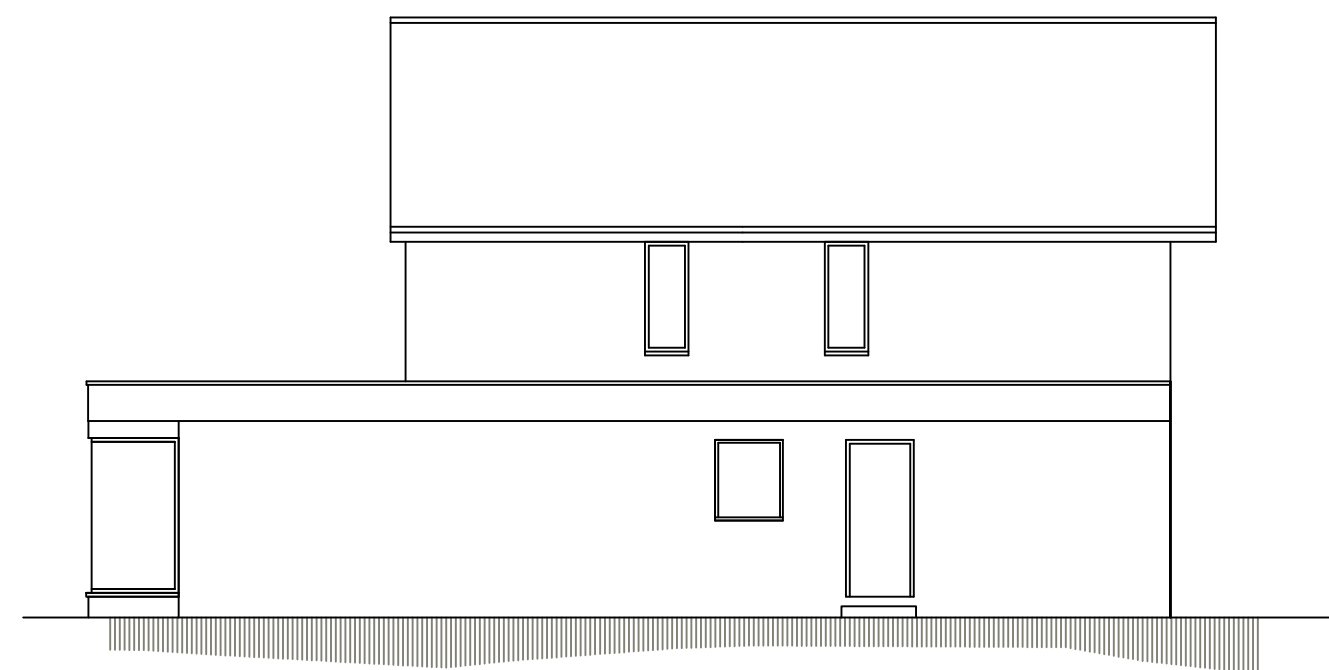


SIDE ELEVATION


SIDE ELEVATION

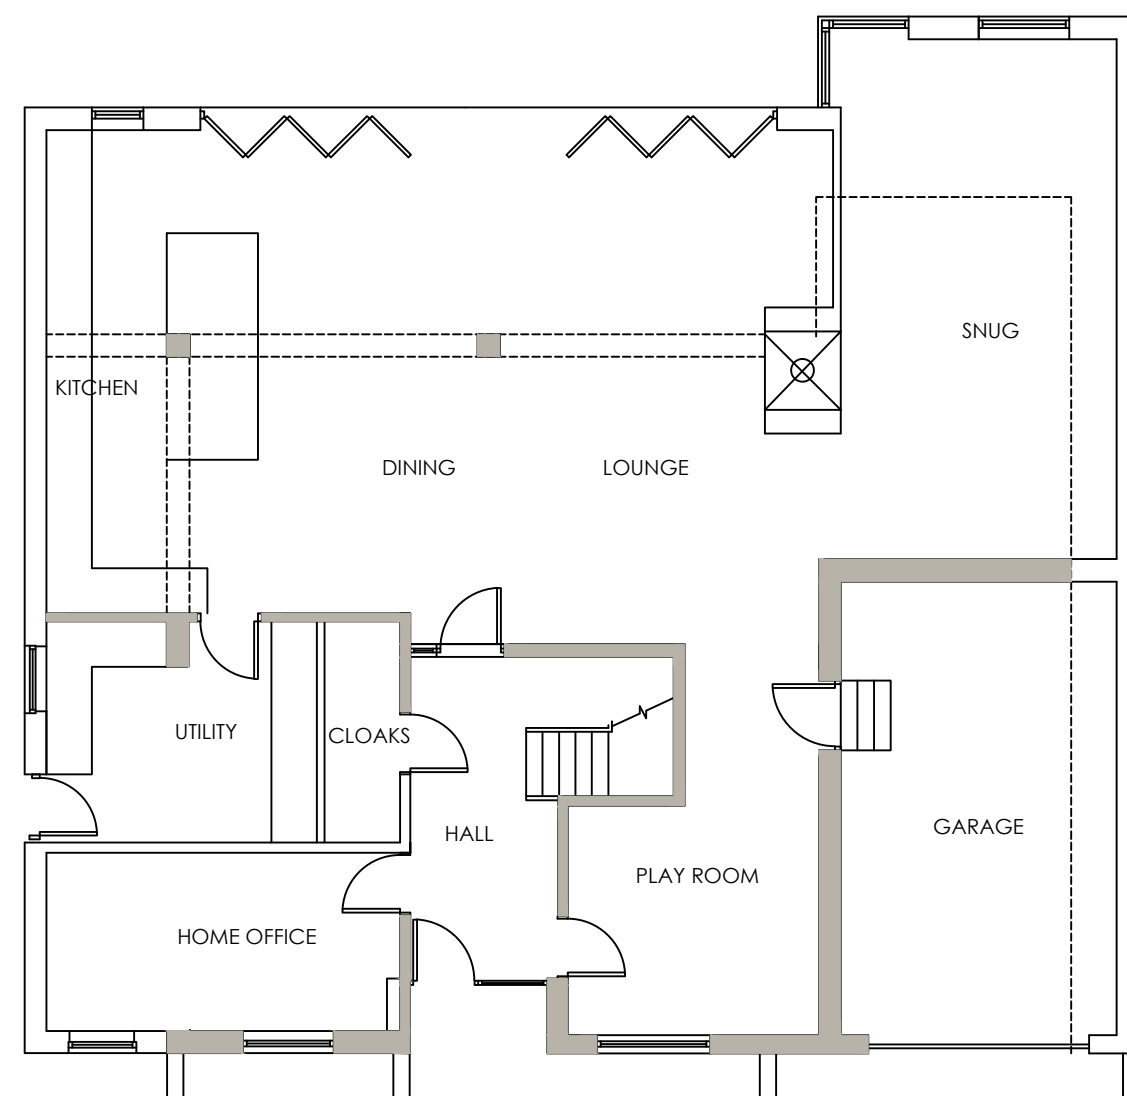

GROUND FLOOR PLAN

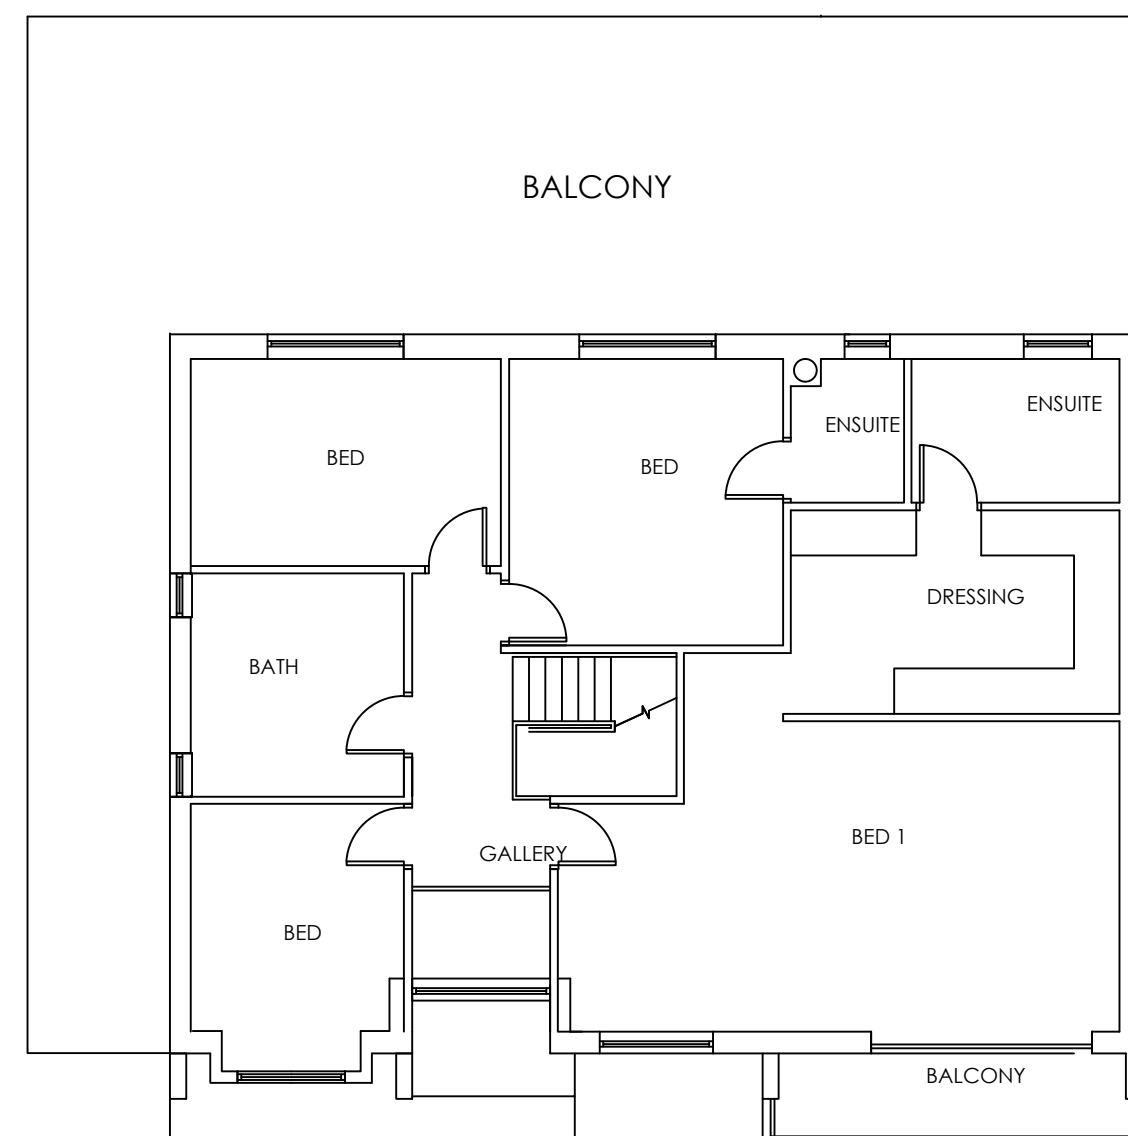

FIRST FLOOR PLAN

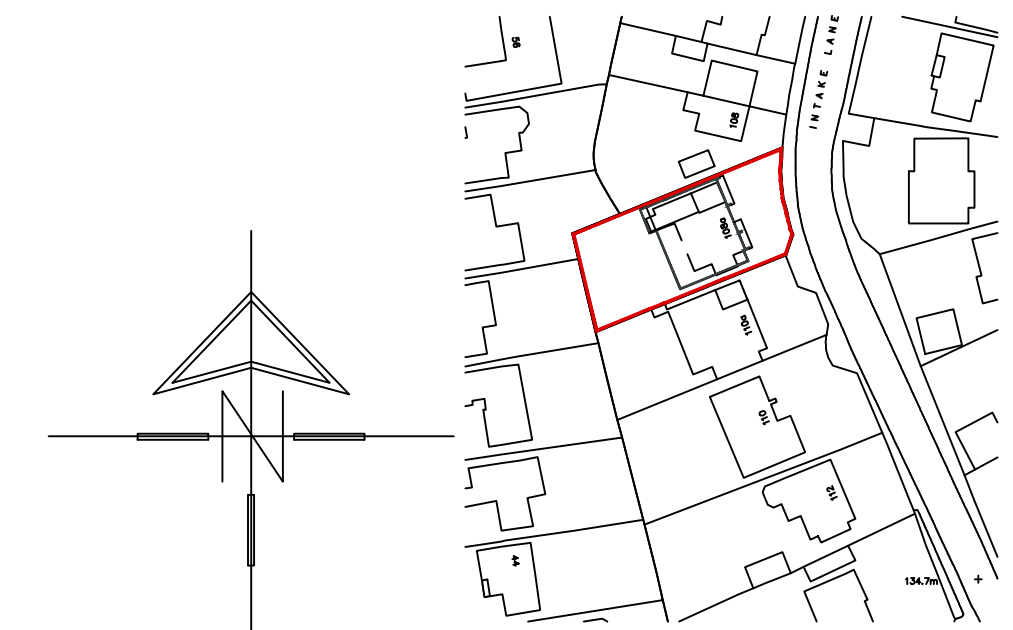

LOCATION PLAN
scale 1:1250



SITE PLAN
scale 1:500

		8 MORSTON BUSINESS PARK, WHALEY ROAD, BARUGH GREEN, BARNSELEY. S75 1HQ		Phone: 01226 208482 Fax: 01226 283030 Email: info@whiteaguspартnership.co.uk Web: www.whiteaguspартnership.co.uk	
ARCHITECTURAL SERVICES AND SURVEYORS					
Project. PROPOSED ALTERATIONS & EXTENSION AT 108A INTAKE LANE BARNSELY			Client. MR L. DRURY & MS S. DUNLAVEY		
Drawing Title. PLANS & ELEVATIONS			Date. FEB 2017		Scale. 1:100 @ A1
			Ref. 16-171	Dwg. No. 01	Rev. C
Date	Suffix	Description	Date	Suffix	Description
11-04-17	A	BATHROOM & BED 1 WINDOWS REVISED			
04-07-17	B	REAR BALCONY ADDED. ROOF REVISED			
01-09-17	C	REAR BALCONY REMOVED			