





South Elevation (Doncaster Road) Scale 1:100 @ A1

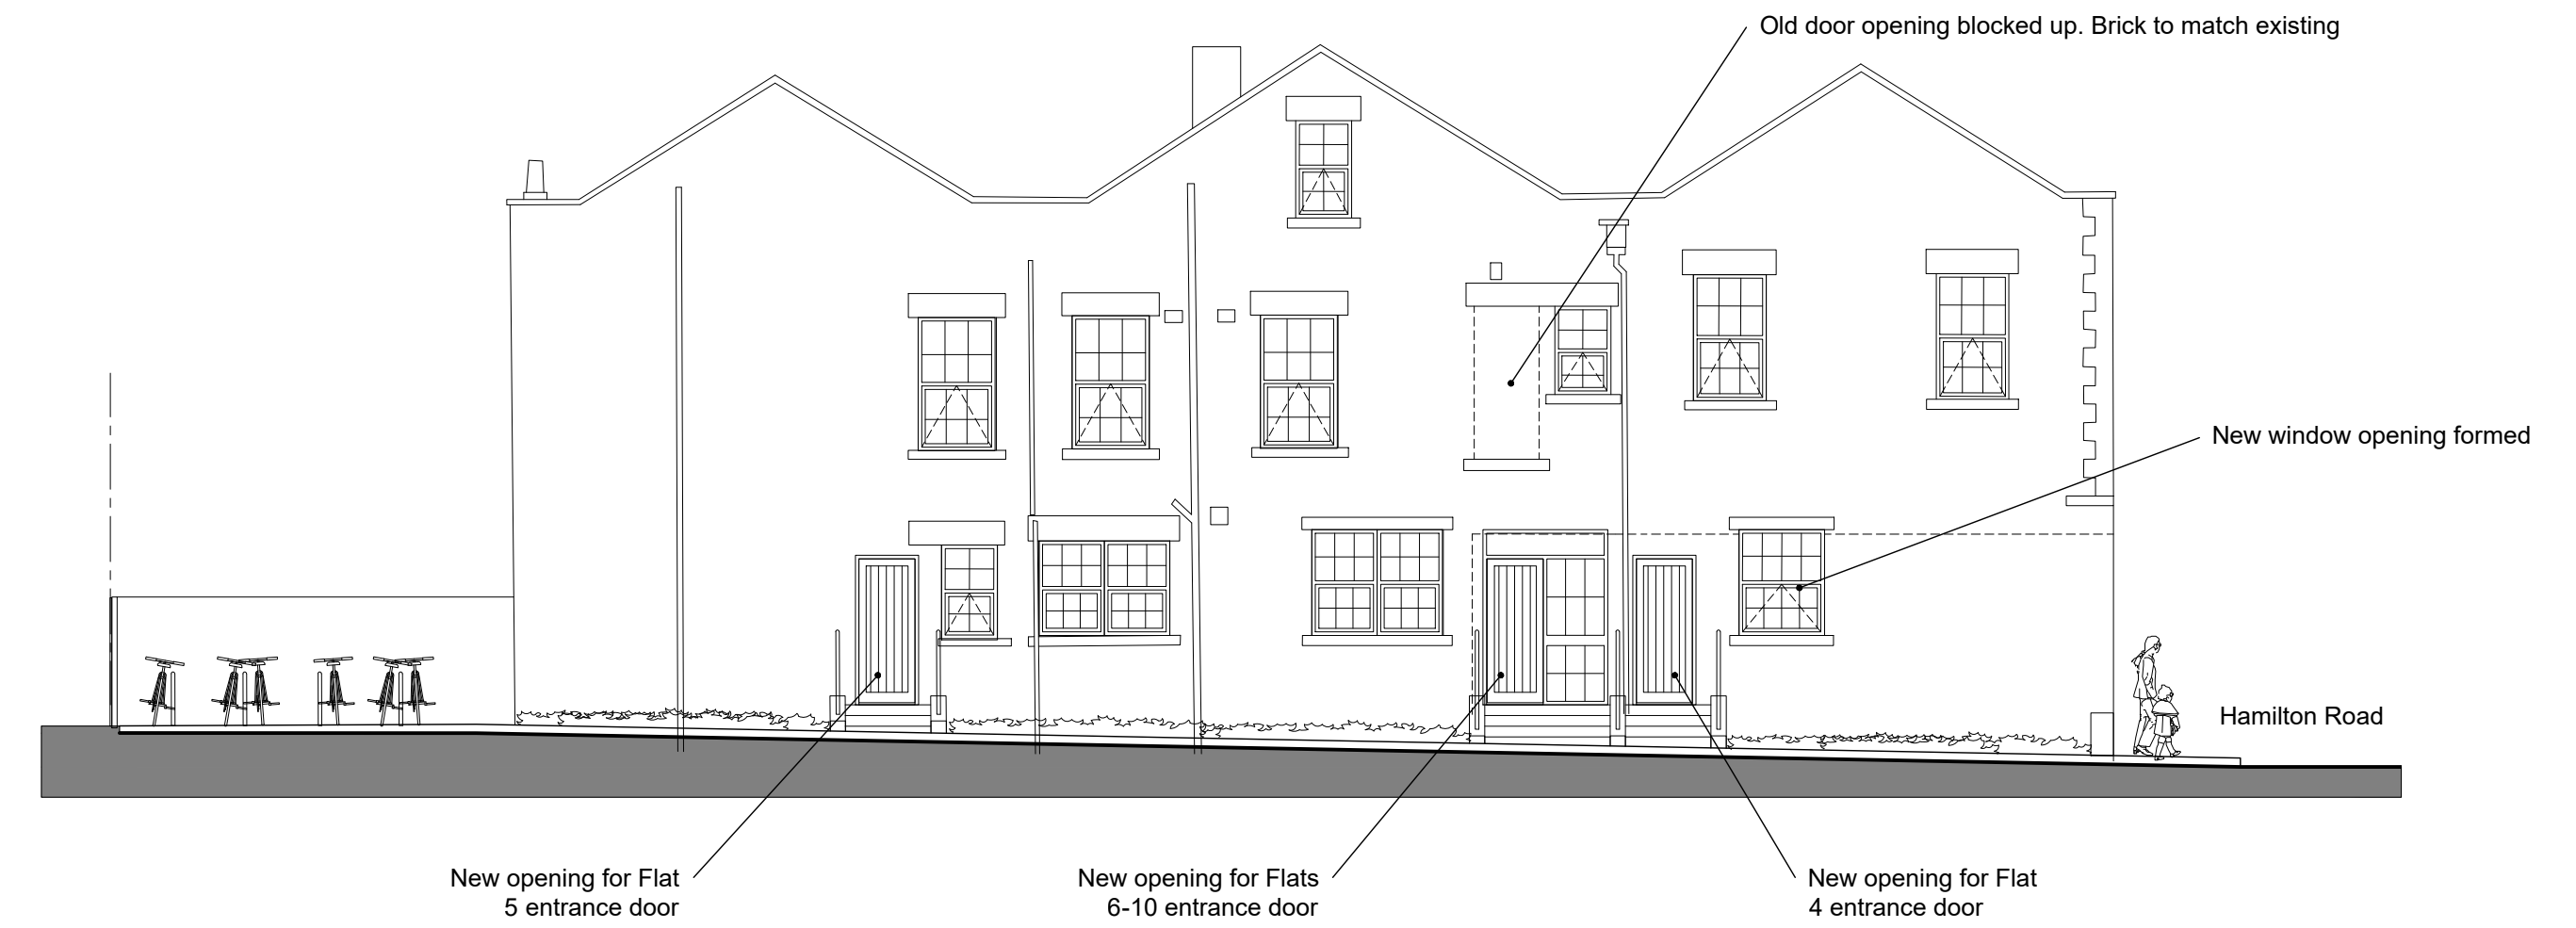

North Elevation Scale 1:100 @ A1

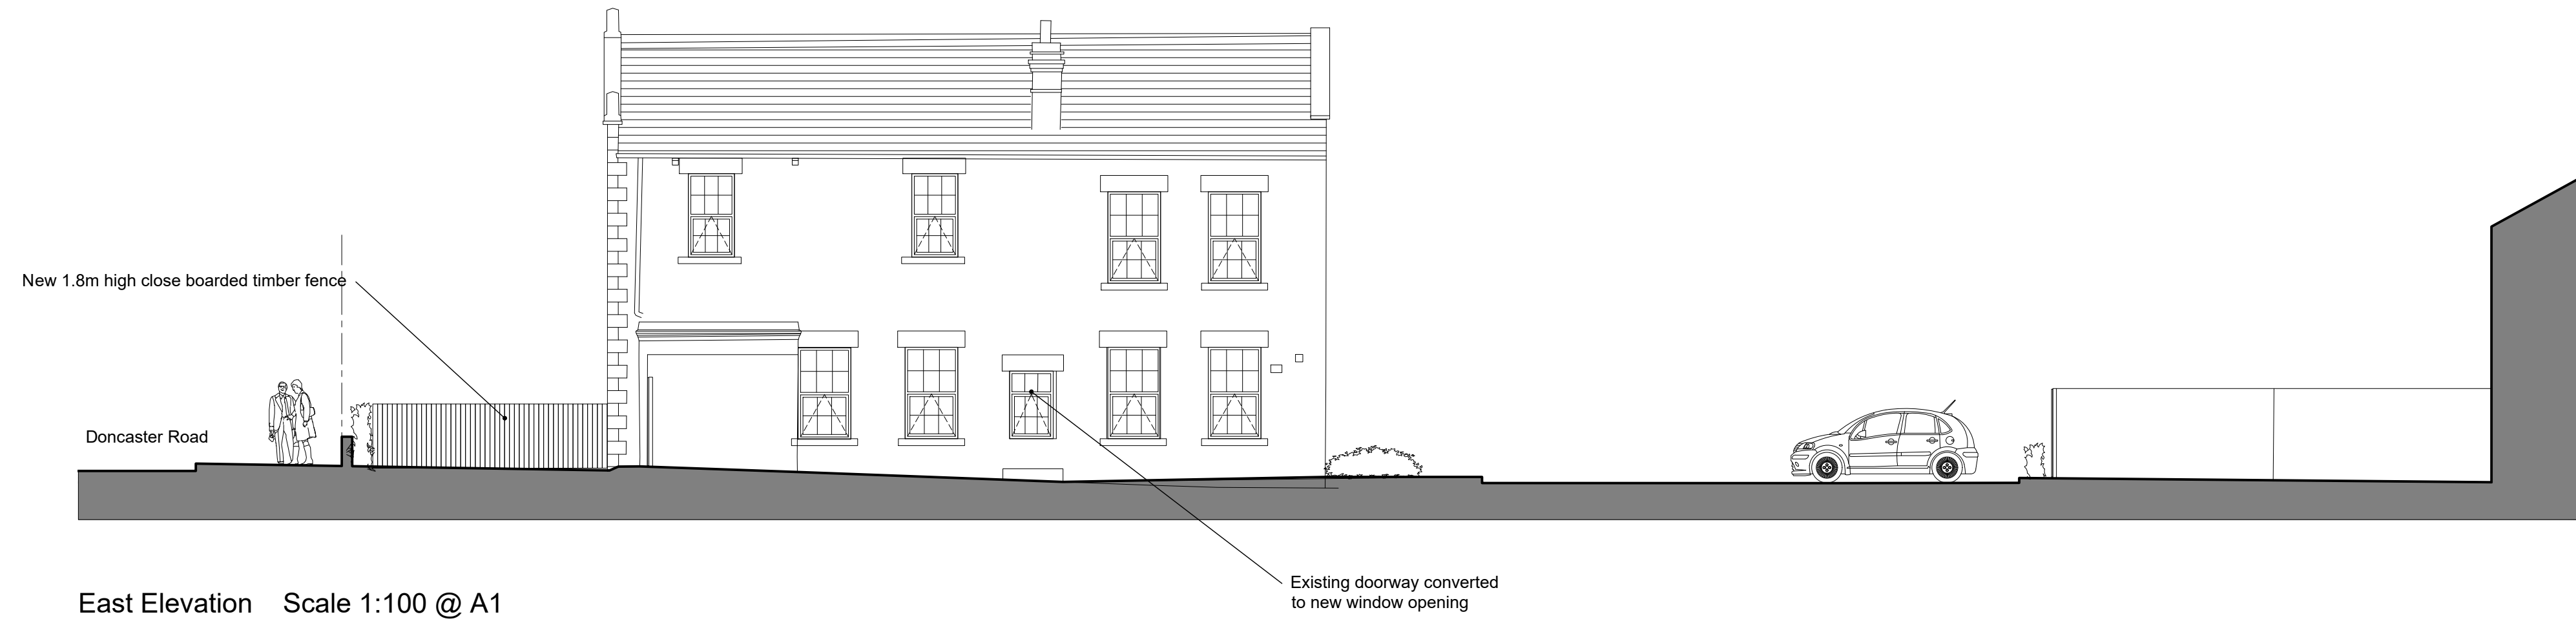

East Elevation Scale 1:100 @ A1



West Elevation (Hamilton Road) Scale 1:100 @ A1



Unit 4D
Parkway Rise
Sheffield S9 4WQ

0114 242 3322
info@jumparchitects.com
www.jumparchitects.com

Project			
Goldthorpe Hotel, Doncaster Road, Goldthorpe S63 9JA			
Title			
Proposed elevations			
Date	Scale	Dwg No	Rev
27-09-19	1:100@A1	J19-021 A-201	-
Drawn JJP	Checked		
Copyright of this drawing is with JUMP Architects Ltd. Do not scale from this drawing. All dimensions are to be verified prior to construction, any discrepancies on this drawing are to be reported to JUMP Architects Ltd.			